



Key to Restriction Types Displayed

— No Waiting At Any Time



PROHIBITION OF WAITING

**Colyton Road, Chorley
Plymouth Grove, Chorley**

* Crown copyright. All rights reserved.
Lancashire County Council
Licence No. 2003

**Community Services
Phil Barrett
Director Community Services**

P.O. Box 100, County Hall,
PRESTON PR1 0LD

| | |
|---|---------------------|
| SCALE | 1 : 500 |
| DATE | 24/08/2018 |
| DRAWING No. | KP/07-18/CH1 |
| DRAWN BY | TJP |
| Scale with care as distortion may occur | |



PROHIBITION OF WAITING

Chapel Street,
Chorley


Page
1 of 1

* Crown copyright. All rights reserved.
Lancashire County Council
Licence No. 2003

Community Services
Phil Barrett
Director Community Services

P.O. Box 100, County Hall,
PRESTON PR1 0LD

| | |
|-------------|--|
| SCALE | 1 : 500 |
| DATE | 04/09/2018 |
| DRAWING No. | KP/07-18/CH2 |
| DRAWN BY | TJP |
| | Scale with care as distortion may occur |

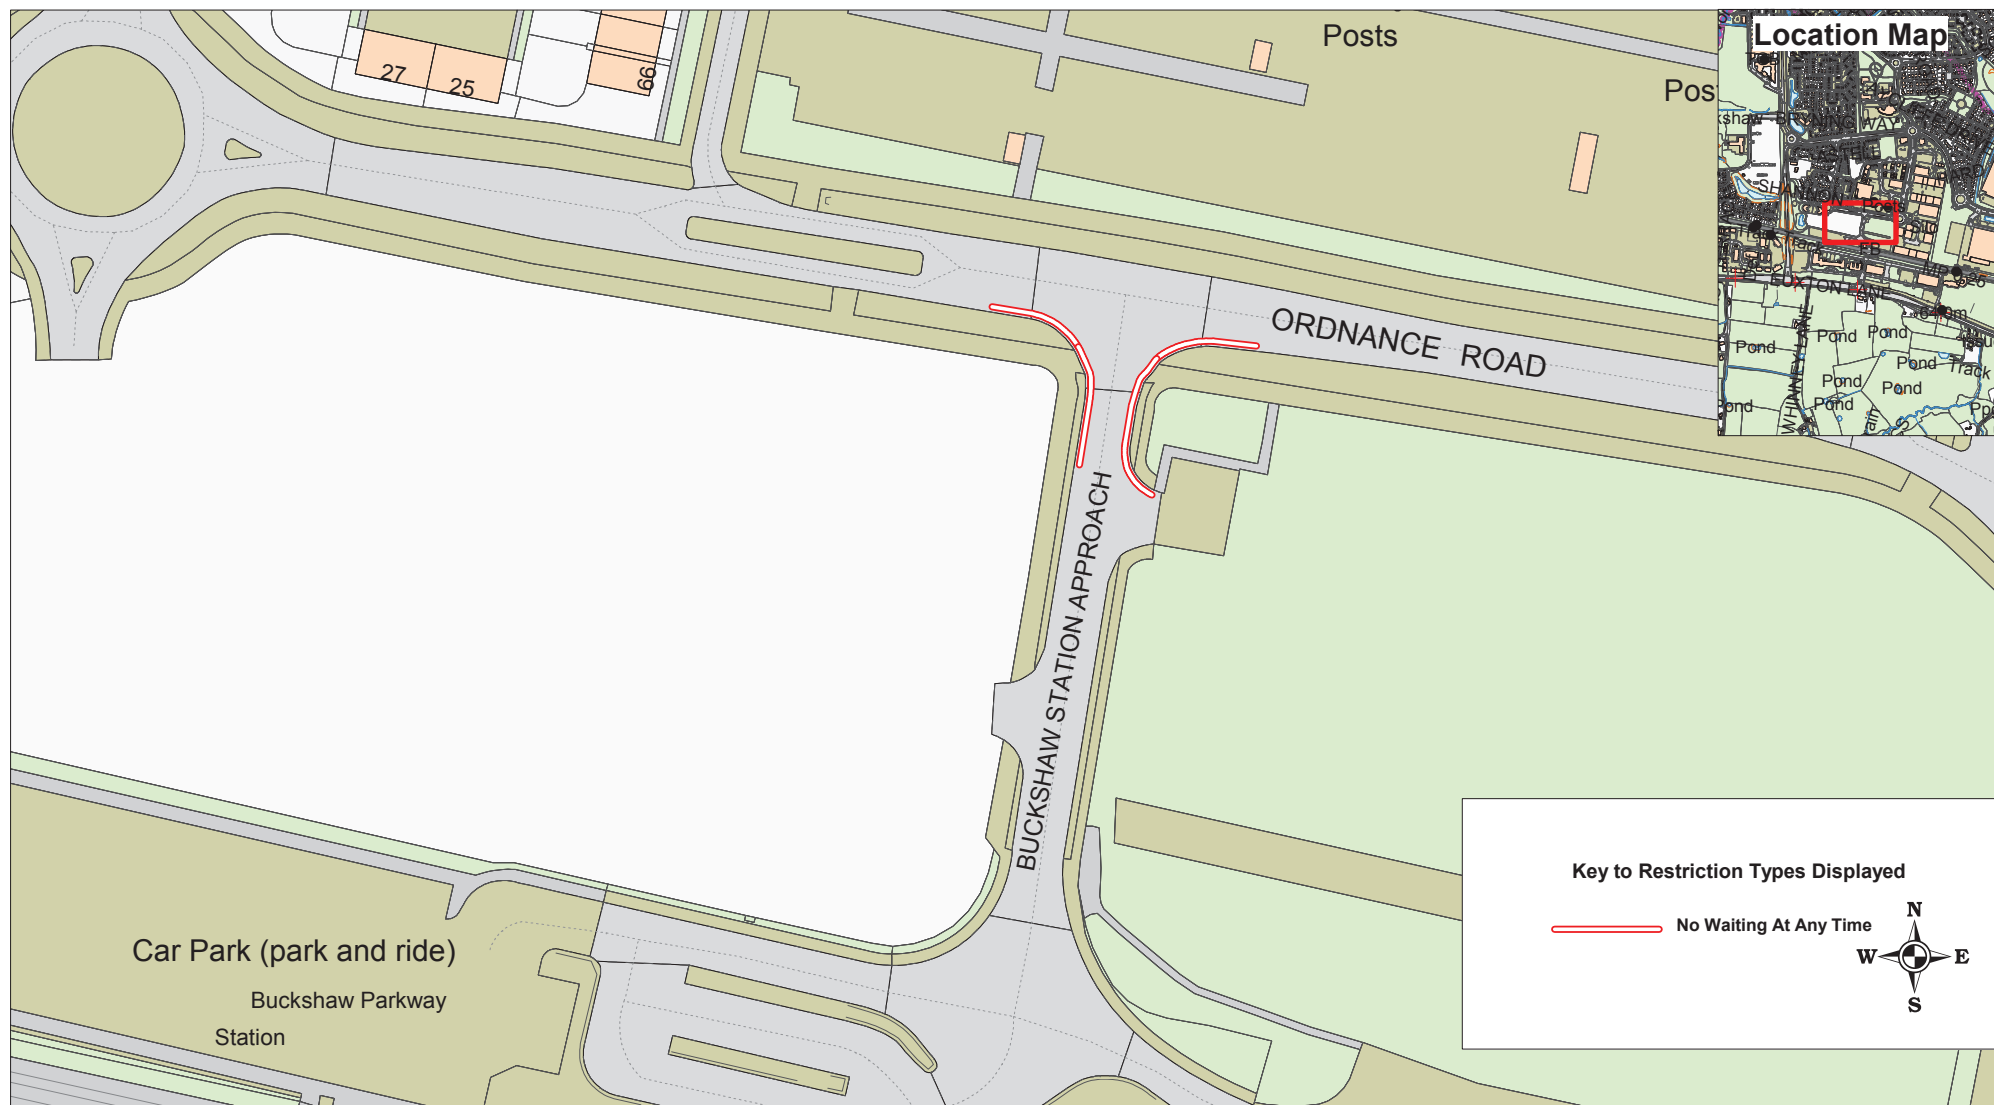

PROHIBITION OF WAITING

Ordinance Road, Buckshaw Village
Buckshaw Station Approach,
Buckshaw Village

Page
1 of 1

© Crown copyright. All rights reserved.
Lancashire County Council
Licence No. 2003

Community Services
Phil Barrett
Director Community Services

P.O. Box 100, County Hall,
PRESTON PR1 0LD

| | |
|-------------|---|
| SCALE | 1 : 1000 |
| DATE | 24/08/2018 |
| DRAWING No. | KP/05-18/CH3 |
| DRAWN BY | TJP |
| | Scale with care as distortion may occur |



PROHIBITION OF WAITING

Clover Road,
Chorley



Page
1 of 1

© Crown copyright. All rights reserved
Lancashire County Council
Licence No. 2003

Community Services
Phil Barrett
Director Community Services

P.O. Box 100, County Hall,
PRESTON PR1 0LD

SCALE

1 : 1000

DATE

10/09/2018


DRAWING No.

KP/07-18/CH4

DRAWN BY

TJP

**Scale with care as
distortion may occur**

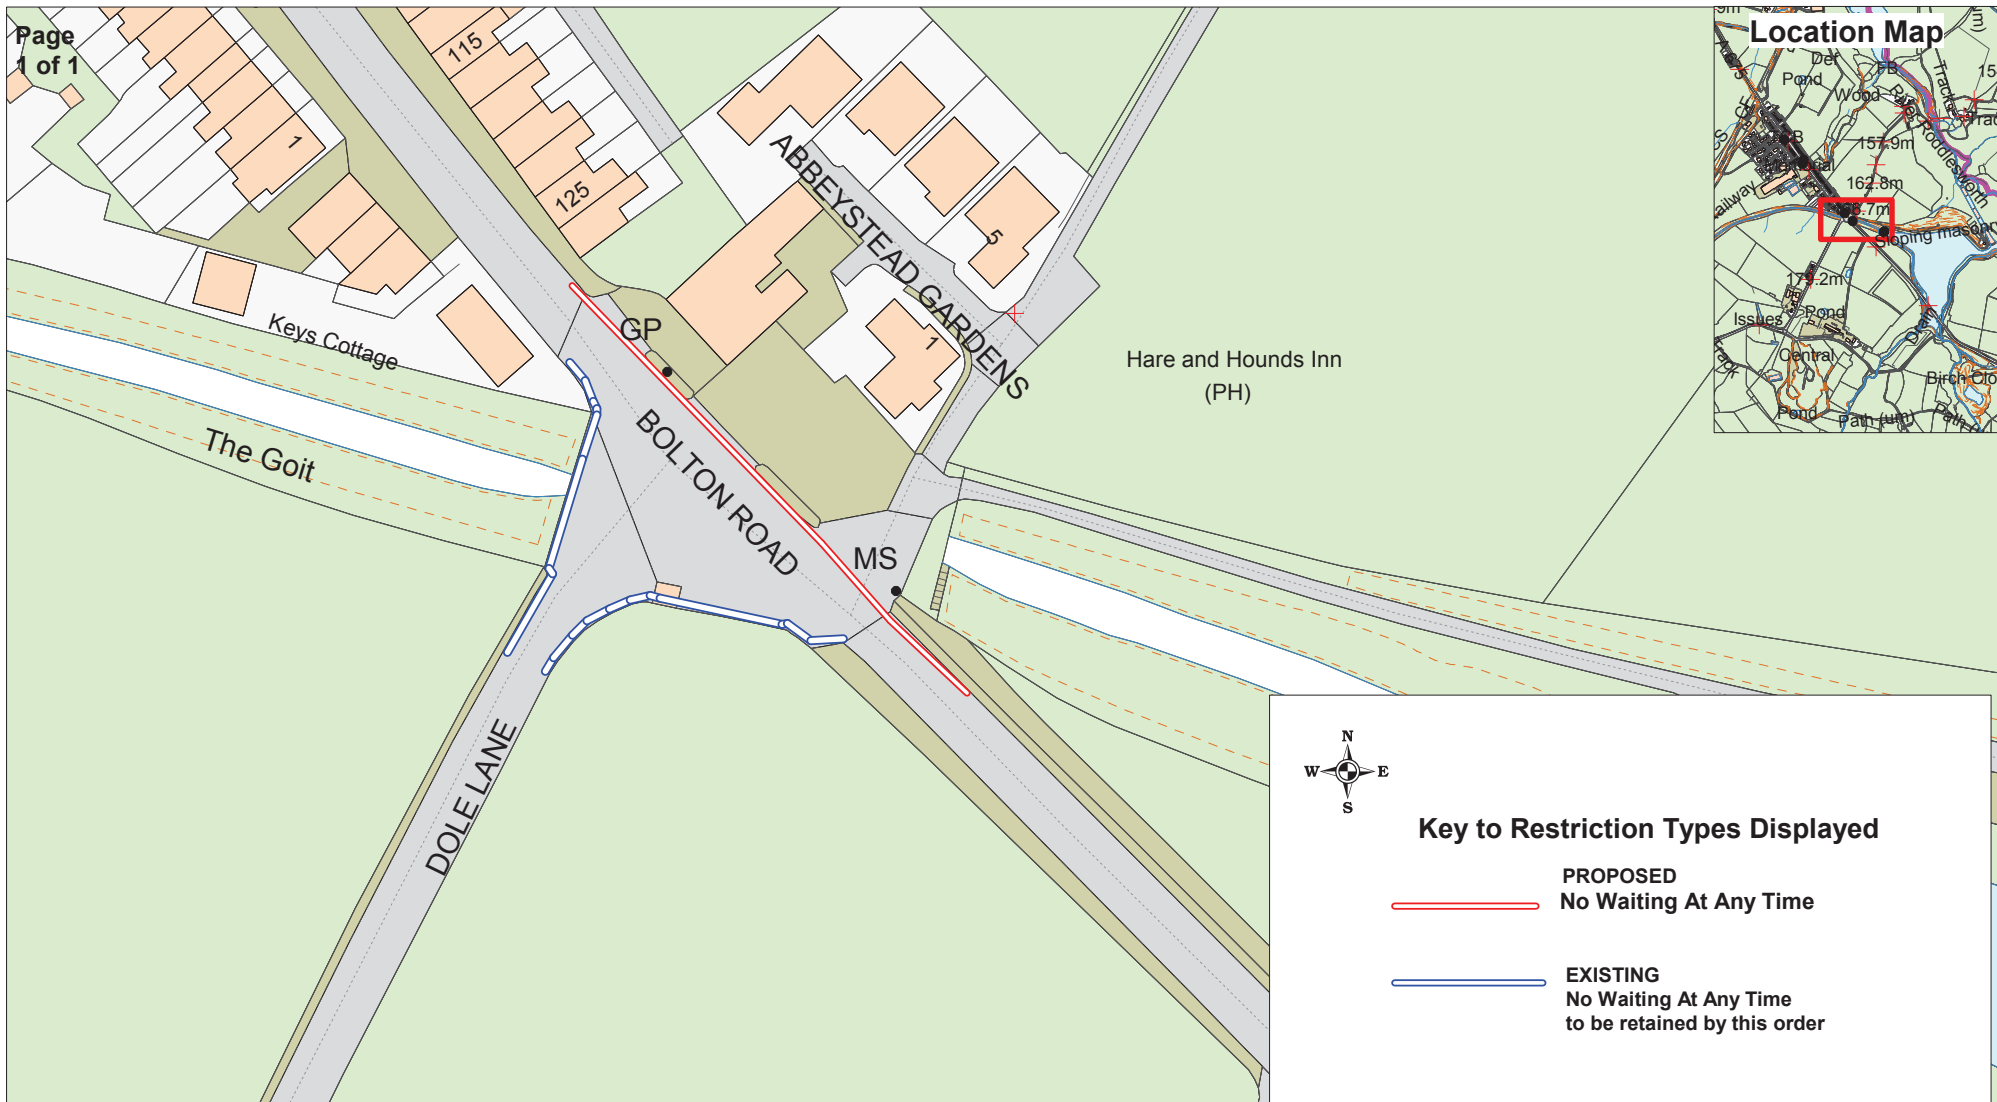

PROHIBITION OF WAITING

A675 Bolton Road, Abbey Village,
Abbey Village,
Chorley

* Crown copyright. All rights reserved.
Lancashire County Council
Licence No. 2003

Community Services
Phil Barrett
Director Community Services

P.O. Box 100, County Hall,
PRESTON PR1 0LD

| | |
|-------------|--|
| SCALE | 1 : 1000 |
| DATE | 04/09/2018 |
| DRAWING No. | KP/05-18/CH5 |
| DRAWN BY | TJP |
| | Scale with care as distortion may occur |



Key to Restriction Types Displayed

——— No Waiting At Any Time



PROHIBITION OF WAITING

Pilling Lane,
Chorley

Page
1 of 1

Community Services
Phil Barrett
Director Community Services
P.O. Box 100, County Hall,
PRESTON PR1 0LD

© Crown copyright. All rights reserved
Lancashire County Council
Licence No. 2003

| | |
|---|--------------|
| SCALE | 1 : 500 |
| DATE | 04/09/2018 |
| DRAWING No. | KP/08-18/CH6 |
| DRAWN BY | TJP |
| Scale with care as distortion may occur | |



Key to Restriction Types Displayed

 No Waiting At Any Time



PROHIBITION OF WAITING

**Duke Street,
Chorley**


**Page
1 of 1**

* Crown copyright. All rights reserved.
Lancashire County Council
Licence No. 2003

**Community Services
Phil Barrett
Director Community Services**

**P.O. Box 100, County Hall,
PRESTON PR1 0LD**

| | |
|-------------|---|
| SCALE | 1 : 750 |
| DATE | 04/09/2018 |
| DRAWING No. | KP/08-18/CH7 |
| DRAWN BY | TJP |
| | Scale with care as distortion may occur |

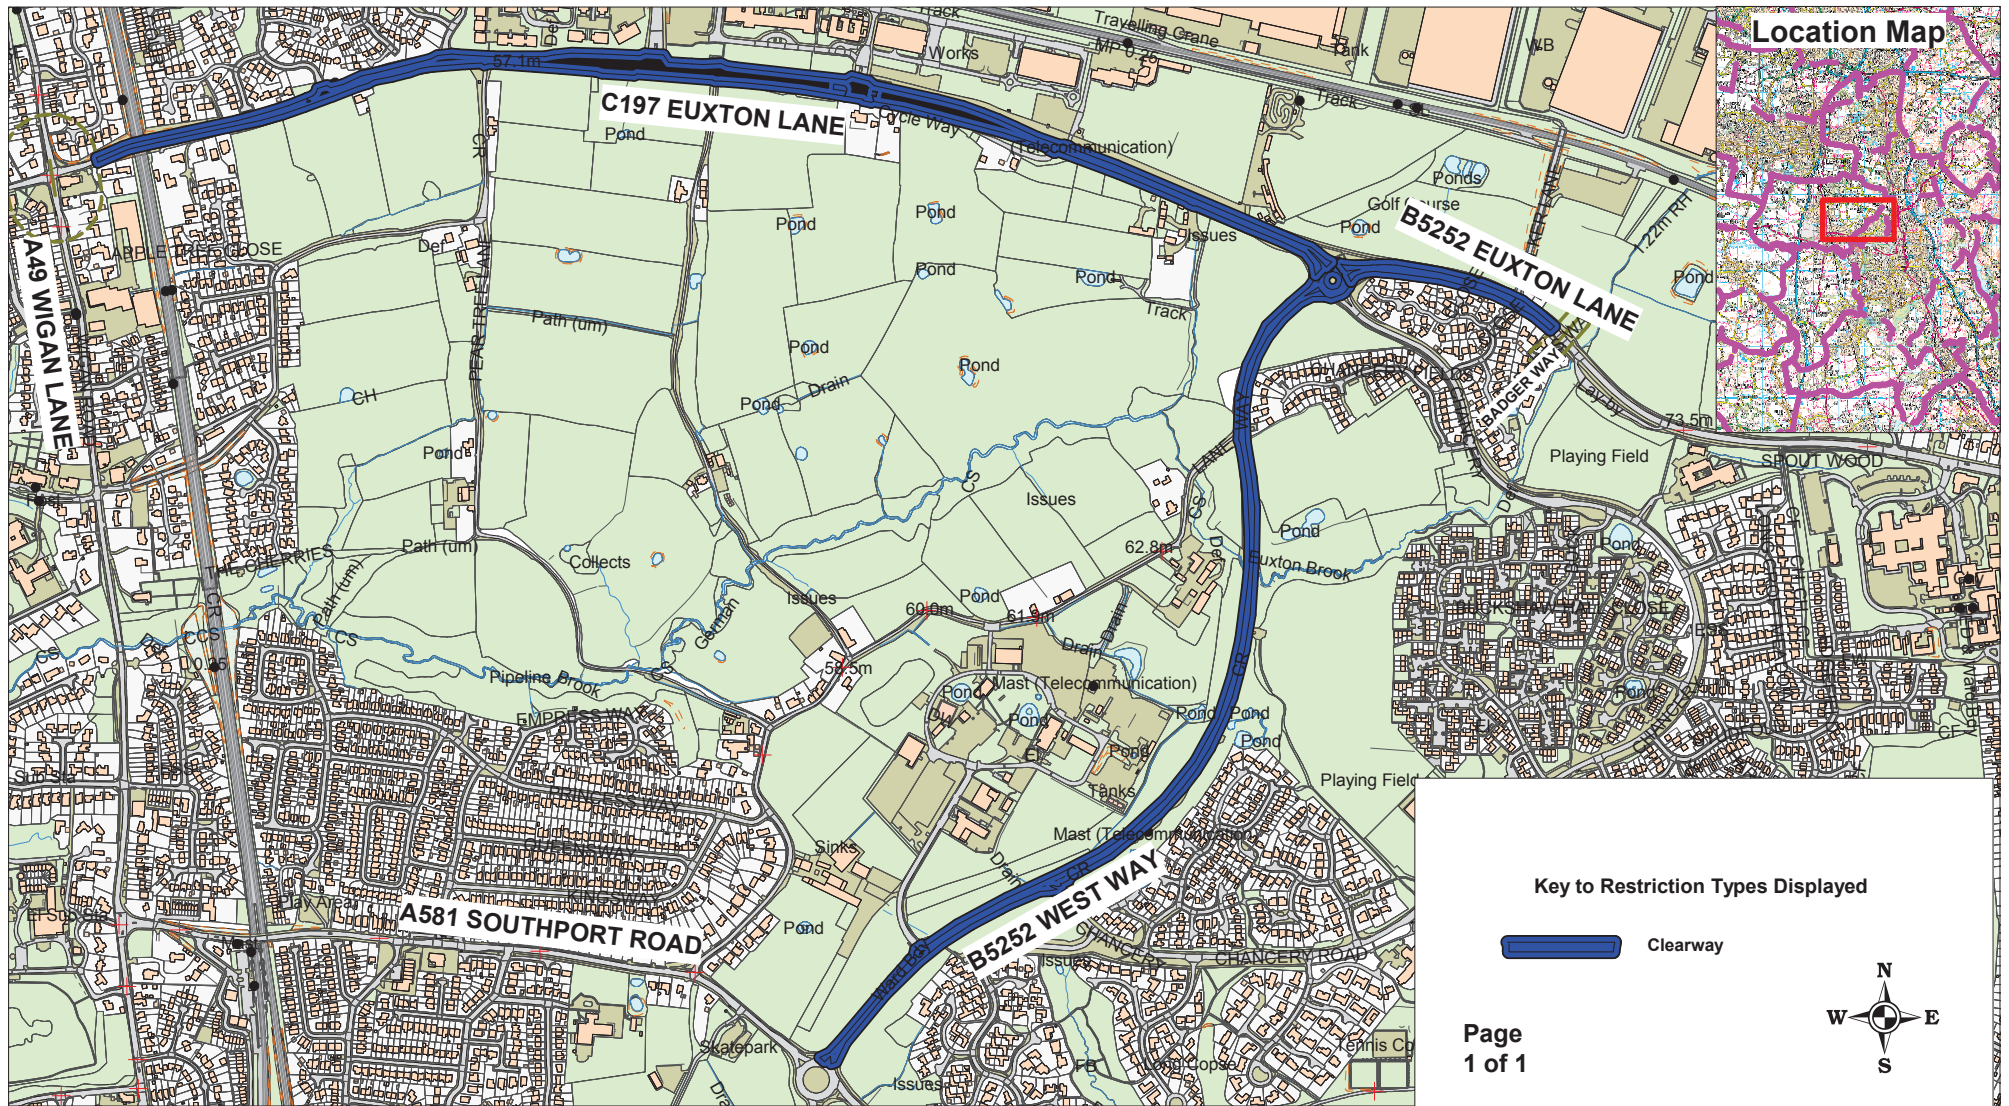

| | |
|-------------|---|
| SCALE | 1 : 10000 |
| DATE | 11/10/2018 |
| DRAWING No. | KP/09-18/CH8 |
| DRAWN BY | Chris Nolan |
| | Scale with care as distortion may occur |