

Key to Restriction Types Displayed

-  Proposed No Waiting At Any Time
-  EXISTING School Entrance Marking Mon-Fri 8am-6pm



Page 1 of 1



PROHIBITION OF WAITING


Back Lane - Town Brow - Sheep Hill Brow, Clayton-le-Woods

* Crown copyright. All rights reserved
Lancashire County Council
Licence No. 2003

**Community Services
Sue Harper
Director Community Services**

P.O. Box 100, County Hall,
PRESTON PR1 0LD

SCALE	1 : 1500
DATE	28/01/2019
DRAWING No.	HD/01-19/CH1
DRAWN BY	TJP
	Scale with care as distortion may occur

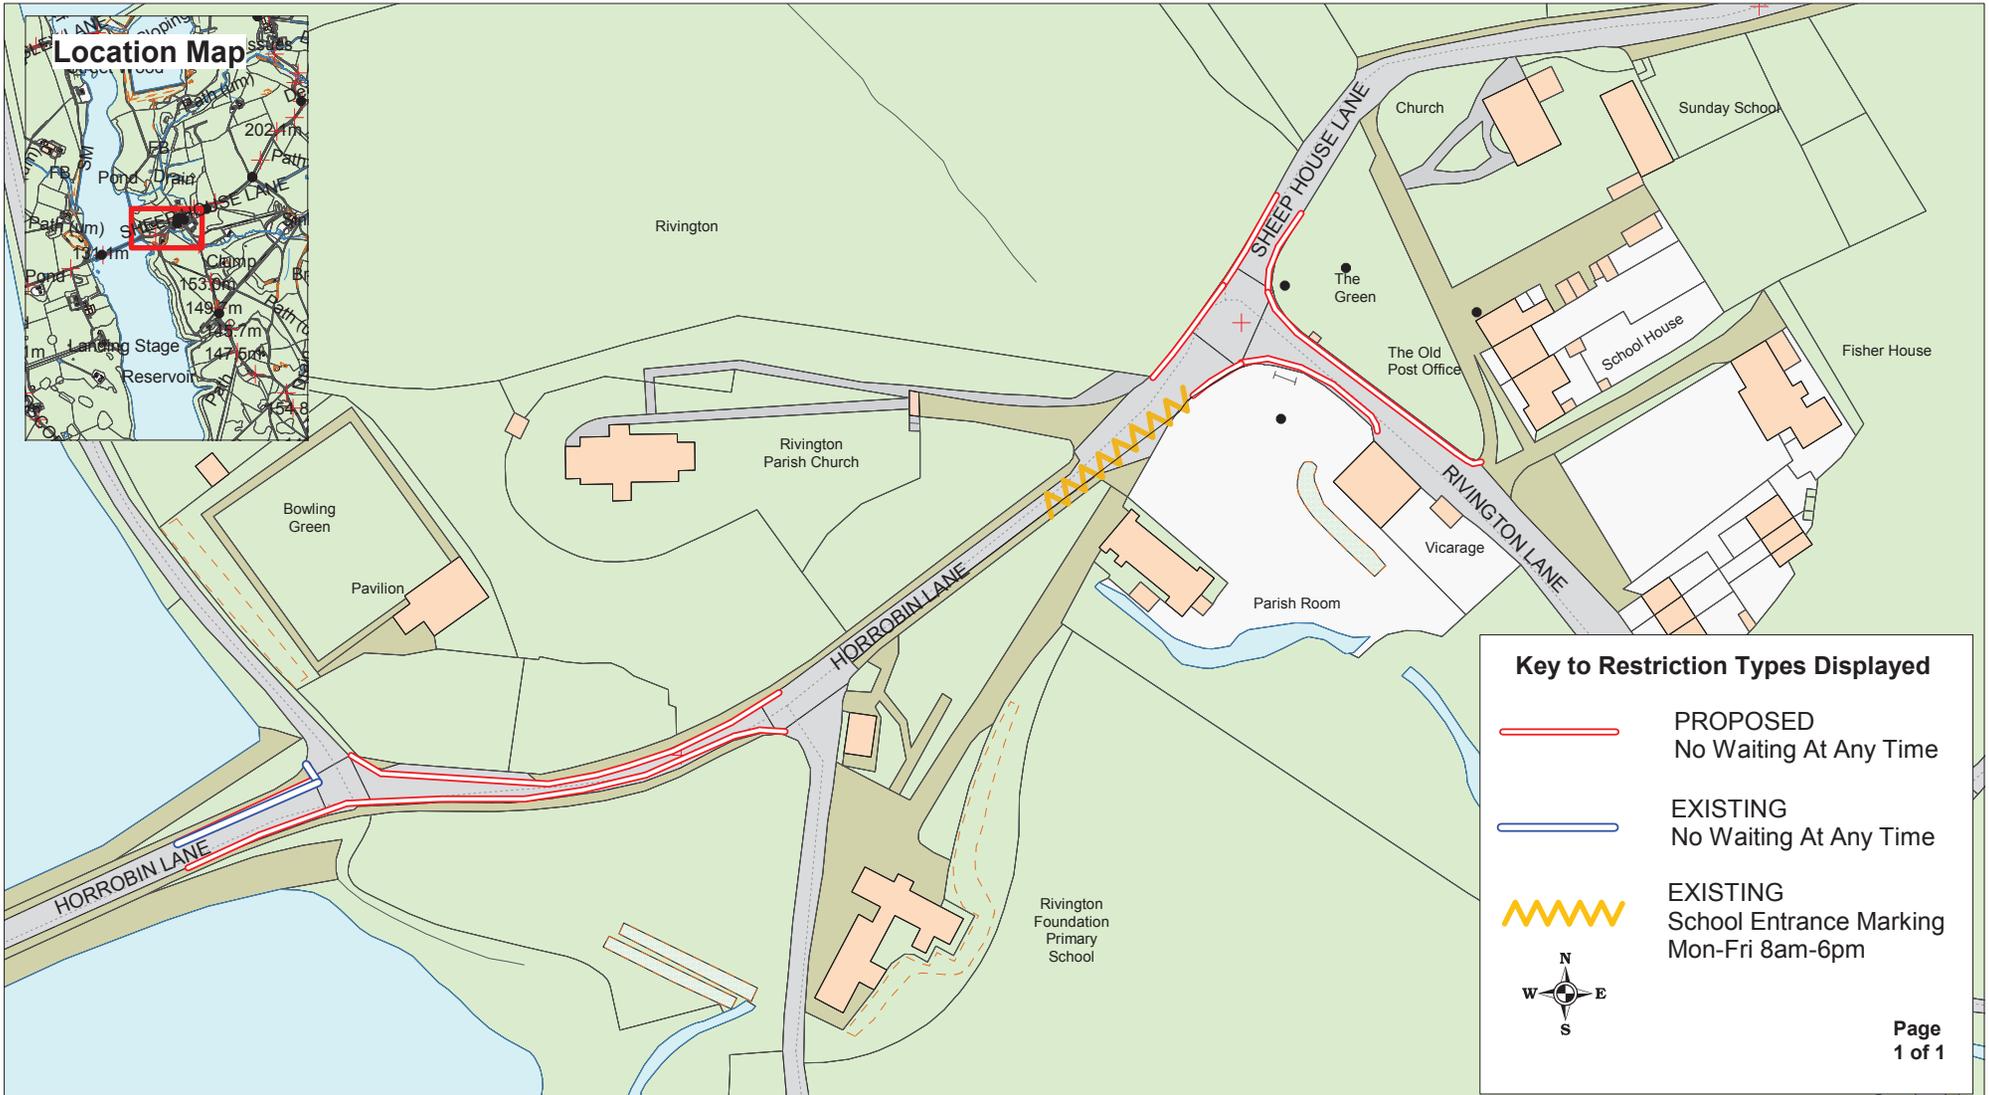

PROHIBITION OF WAITING

Horrobin Lane - Rivington Lane - Sheep House Lane, Rivington

* Crown copyright. All rights reserved
Lancashire County Council
Licence No. 2003

Community Services
Sue Harper
Director Community Services

P.O. Box 100, County Hall,
PRESTON PR1 0LD

SCALE	1 : 1500
DATE	28/01/2019
DRAWING No.	HD/01-18/CH2
DRAWN BY	TJP
	Scale with care as distortion may occur