


APPLICATION LCC/2019/0050 RETROSPECTIVE APPLICATION FOR THE REMOVAL OF ONE CONTAINER AND SHED AND THE ERECTION OF A REPLACEMENT GARAGE. APPLICATION FOR THE CONSTRUCTION OF AN OUTDOOR CLASSROOM TO BE USED AS AN ADDITIONAL TEACHING SPACE AND THE ERECTION OF A FREE-STANDING CANOPY TO THE FRONT ENTRANCE. SIR TOM FINNEY HIGH SCHOOL, RIBBLETON HALL DRIVE, PRESTON

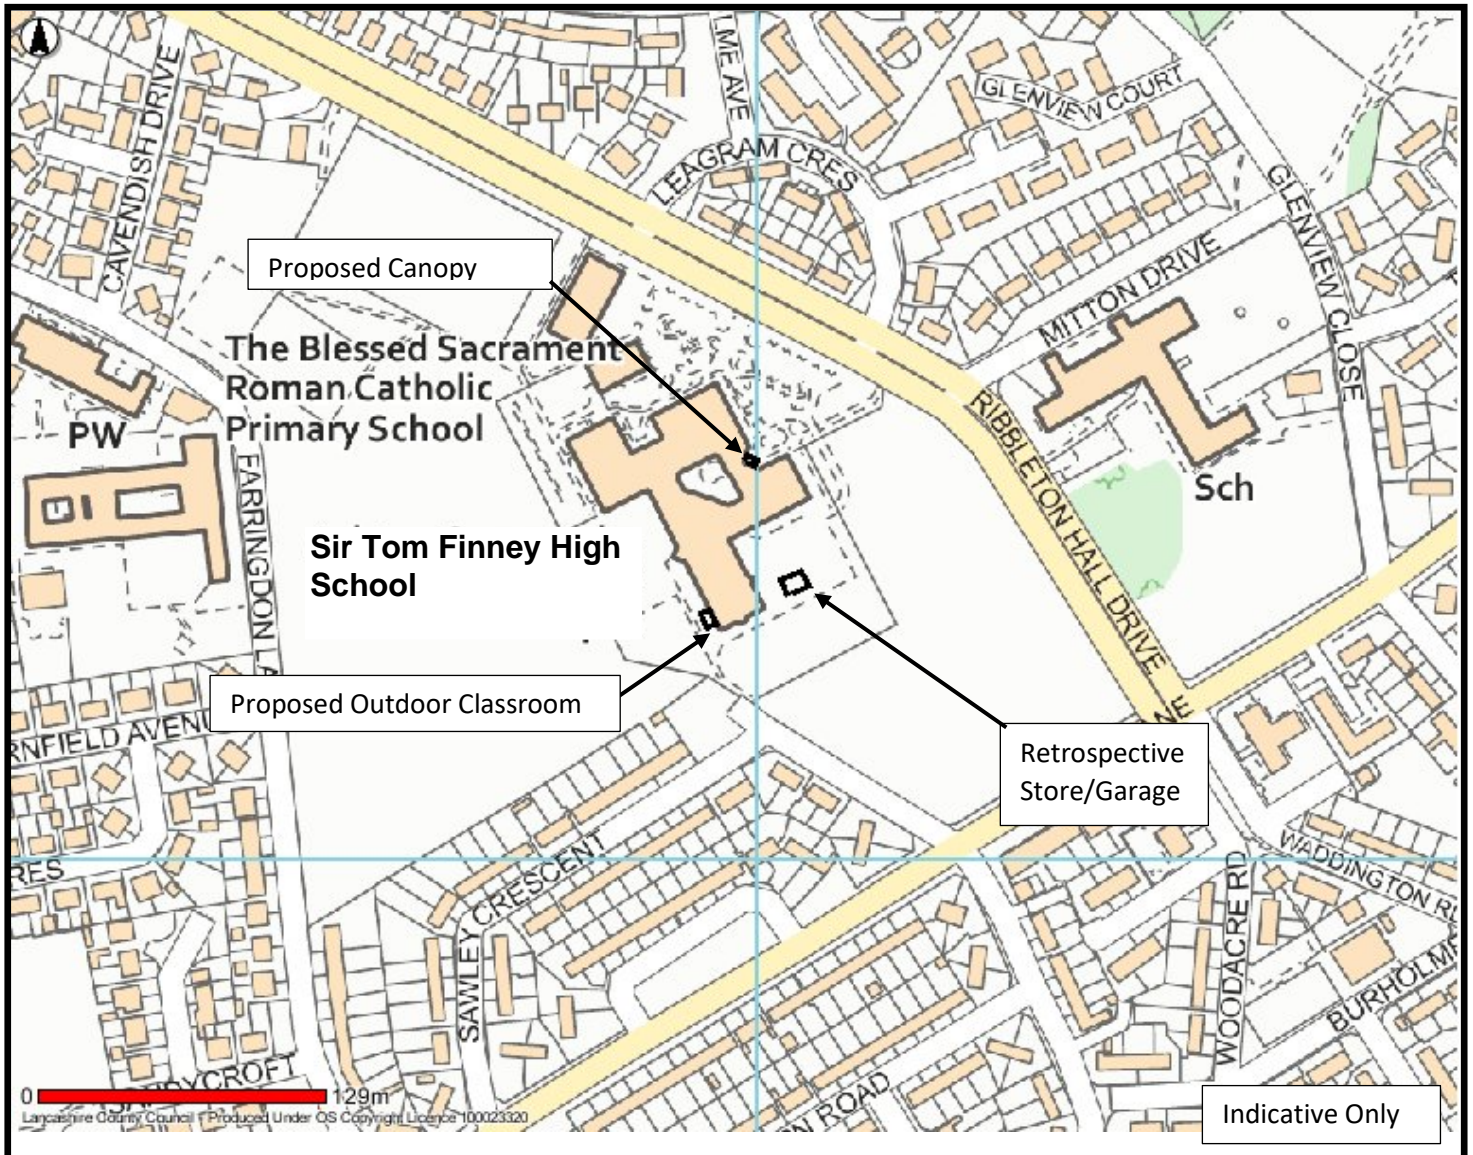

This Map is reproduced from Ordnance Survey material with the permission of Ordnance Survey on behalf of the controller of Her Majesty's Stationary Office (C) Crown Copyright. Unauthorised reproduction infringes Crown Copyright and may lead to Prosecution or civil proceedings. Lancashire County Council Licence No. 100023320