

Appendix C



Key to Restriction Types Displayed

— Disabled Parking



DISABLED PARKING

East Beach,
Lytham-St-Annes

Page
1 of 1

* Crown copyright. All rights reserved
Lancashire County Council
Licence No. 2003

Community Services
Sue Harper
Director Community Services

P.O. Box 100, County Hall,
PRESTON PR1 0LD

SCALE	1 : 750
DATE	05/11/2018
DRAWING No.	MI/10-18/FY1
DRAWN BY	TJP
	Scale with care as distortion may occur



Key to Restriction Types Displayed

— Disabled Parking



DISABLED PARKING

**Chapel Walks,
Kirkham**

Page
1 of 1

* Crown copyright. All rights reserved
Lancashire County Council
Licence No. 2003

**Community Services
Sue Harper
Director Community Services**


**P.O. Box 100, County Hall,
PRESTON PR1 0LD**

SCALE	1 : 750
DATE	05/11/2018
DRAWING No.	MI/10-18/FY2
DRAWN BY	TJP
	Scale with care as distortion may occur



Key to Restriction Types Displayed

- Limited Waiting 90 minutes
No Return Within 2 hours
Mon-Sat 8am-6pm
- Disabled Parking



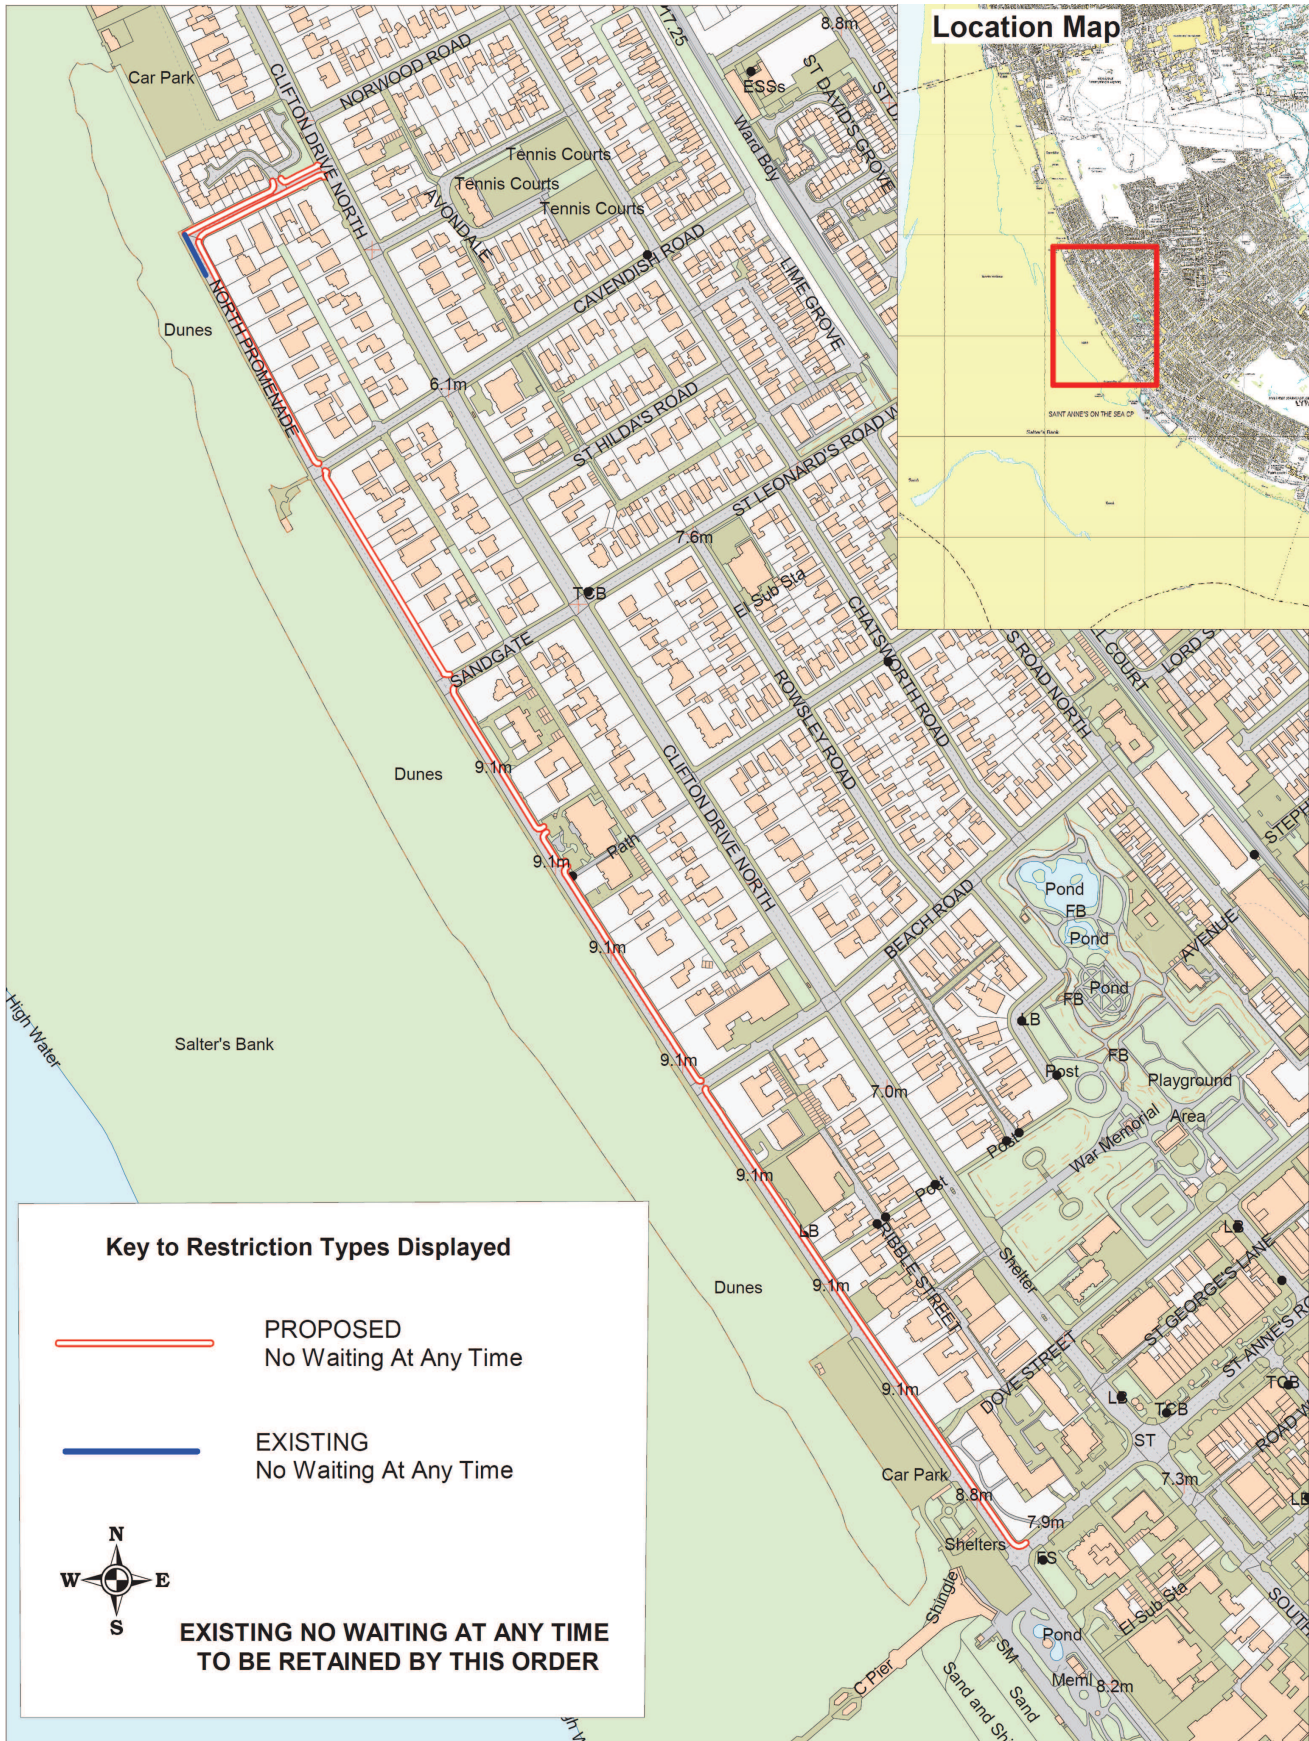

DISABLED PARKING
The Crescent, St Annes

* Crown copyright. All rights reserved
Lancashire County Council
Licence No. 2003


Community Services
Sue Harper
Director Community Services


P.O. Box 100, County Hall,
PRESTON PR1 0LD


SCALE	1 : 1000
DATE	19/11/2018
DRAWING No.	MI/11-18/FY3
DRAWN BY	TJP
	Scale with care as distortion may occur



Key to Restriction Types Displayed

 PROPOSED
No Waiting At Any Time

 EXISTING
No Waiting At Any Time



**EXISTING NO WAITING AT ANY TIME
TO BE RETAINED BY THIS ORDER**



PROHIBITION OF WAITING

**Todmorden Road and
North Promenade,
St Annes**

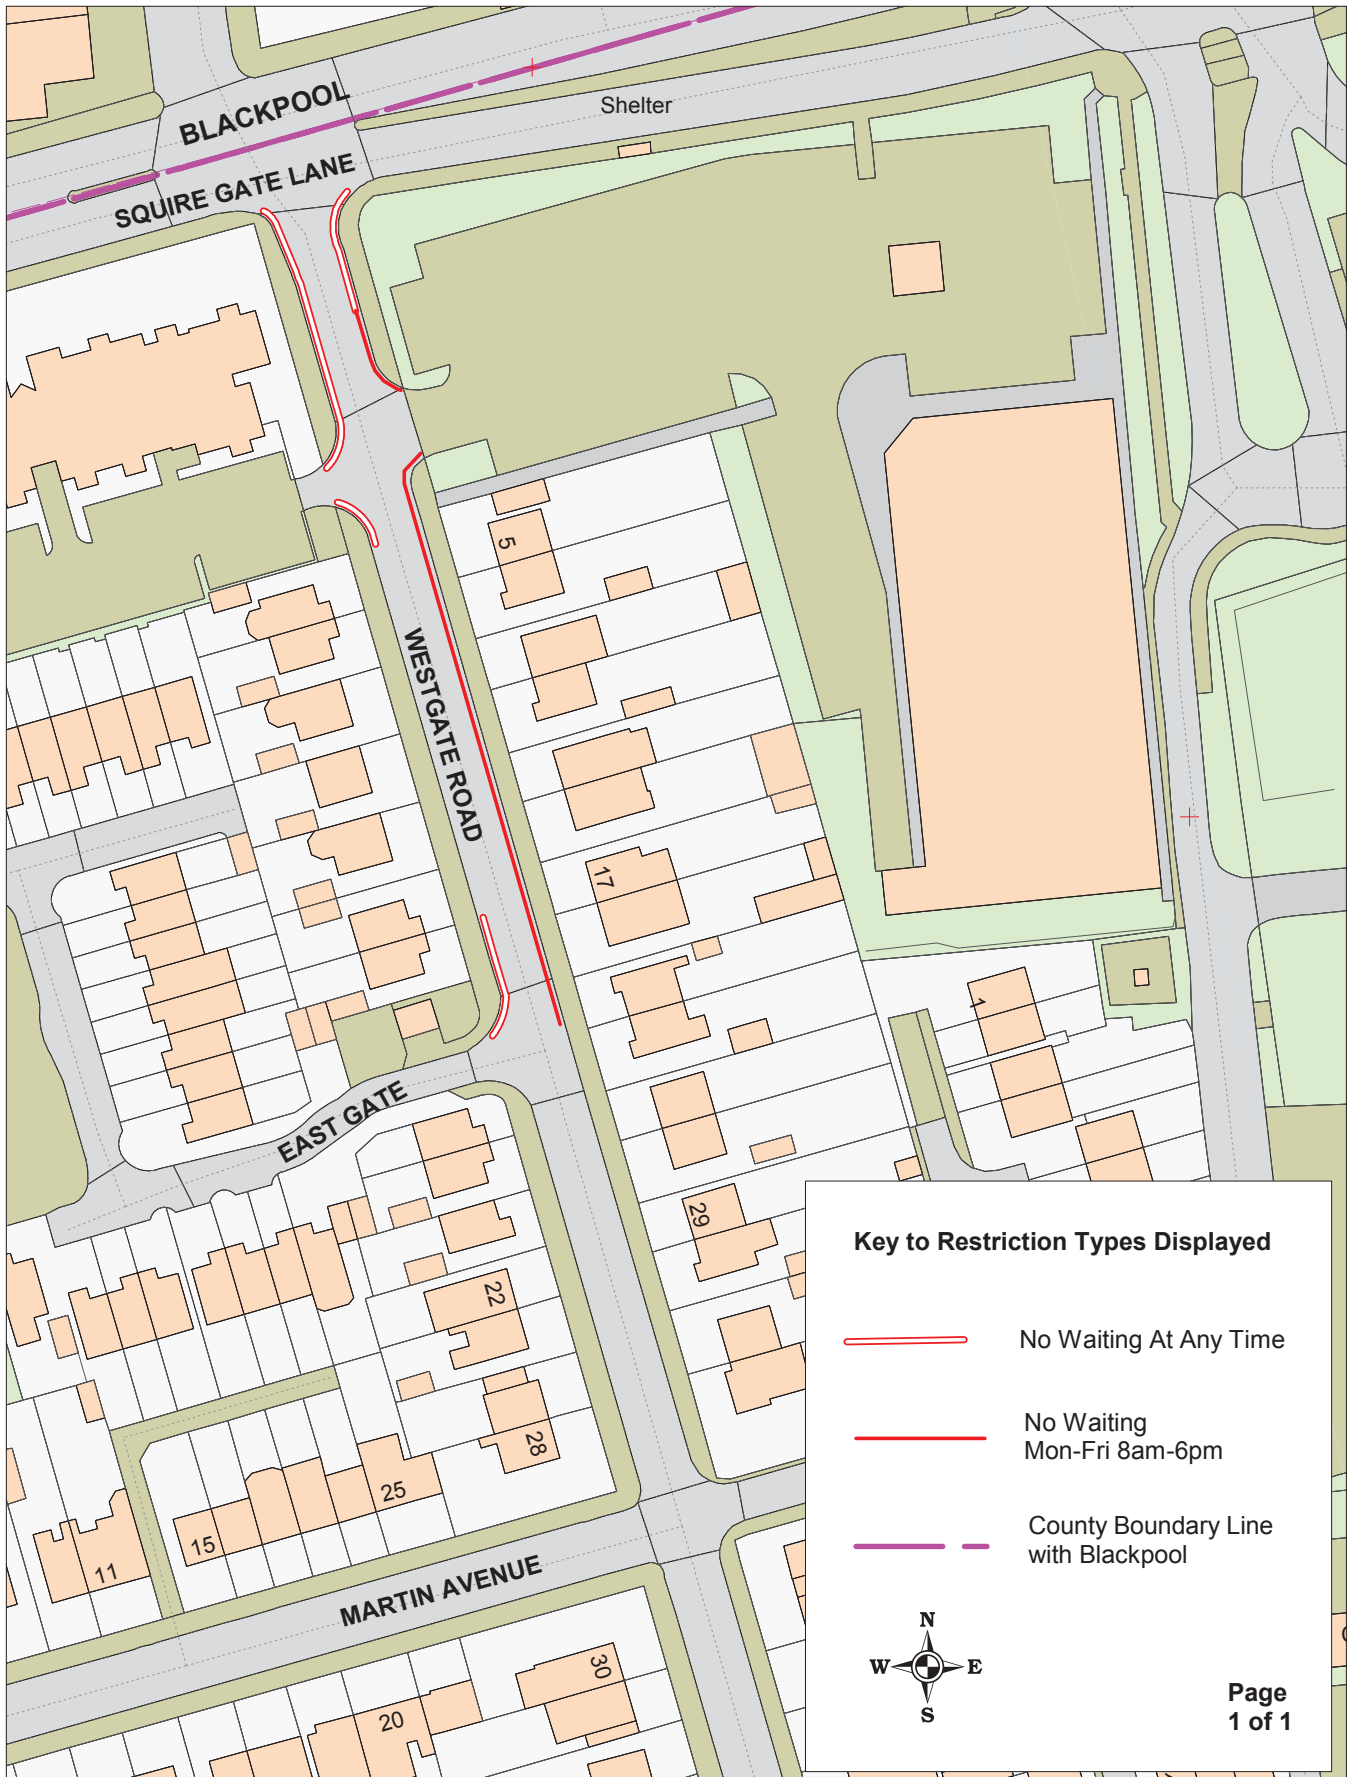
Page
1 of 1

© Crown copyright. All rights reserved
Lancashire County Council
License No. 2002




Community Services
Sue Harper
Director Community Services


P.O. Box 100, County Hall,
PRESTON PR1 0LD

SCALE	1 : 5500
DATE	19/11/2018
DRAWING No.	MI/11-18/FY4
DRAWN BY	TJP
	Scale with care as distortion may occur



Key to Restriction Types Displayed

-  No Waiting At Any Time
-  No Waiting Mon-Fri 8am-6pm
-  County Boundary Line with Blackpool



Page
1 of 1



PROHIBITION AND RESTRICTION OF WAITING
Westgate Road, St Annes

© Crown copyright. All rights reserved
 Lancashire County Council
 Licence No. 2003

**Community Services
 Sue Harper
 Director Community Services**
 P.O. Box 100, County Hall,
 PRESTON PR1 0LD

SCALE	1 : 1000
DATE	15/04/2019
DRAWING No.	MI/11-18/FY5
DRAWN BY	TJP
	Scale with care as distortion may occur