

ROSSENDALE

Bury Road, Haslingden


4 space bay - 2x F7 Charging Units

+ Crown copyright. All rights reserved
Lancashire County Council
Licence No. 2003

Phil Durnell
Director of Highways
and Transportation

P.O. Box 100, County Hall,
PRESTON PR1 0LD

SCALE	1 : 500
DATE	26/07/2019
DRAWING No.	CN/P101352/RO1
DRAWN BY	MW
	Scale with care as distortion may occur

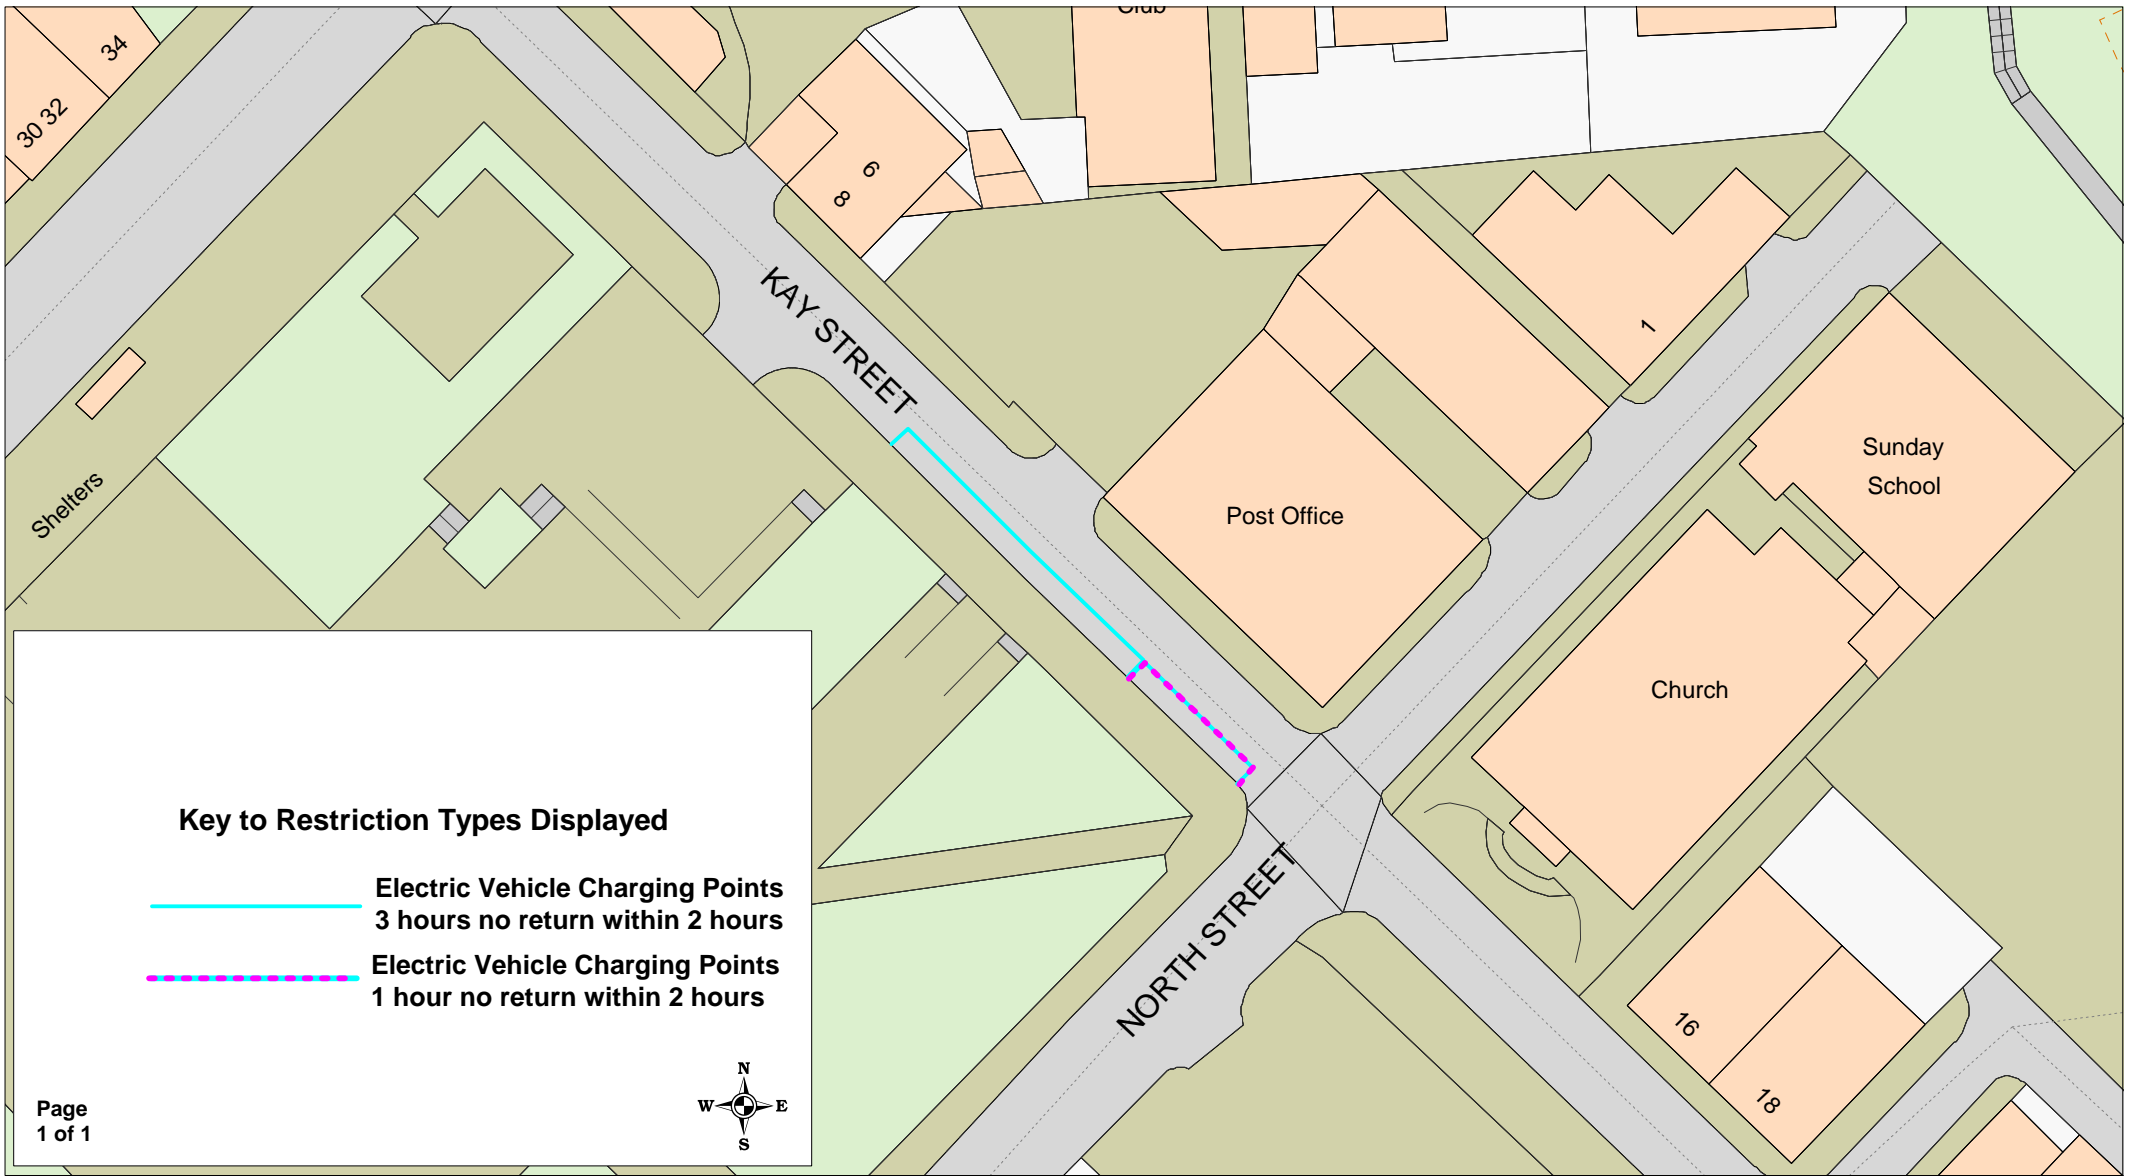

Key to Restriction Types Displayed

- Electric Vehicle Charging Points
3 hours no return within 2 hours
- - - Electric Vehicle Charging Points
1 hour no return within 2 hours



ROSSENDALE

Kay Street,
Rawtenstall

5 space bay:
1 space - 1x Ultra Charging Unit
4 spaces - 2x F7 Charging Units

+ Crown copyright. All rights reserved
Lancashire County Council
Licence No. 2003

Phil Durnell
**Director of Highways
and Transportation**

P.O. Box 100, County Hall,
PRESTON PR1 0LD

SCALE

1 : 500

DATE

12/08/2019

DRAWING No.


CN/P101336/RO2

DRAWN BY

MW

Scale with care as distortion
may occur



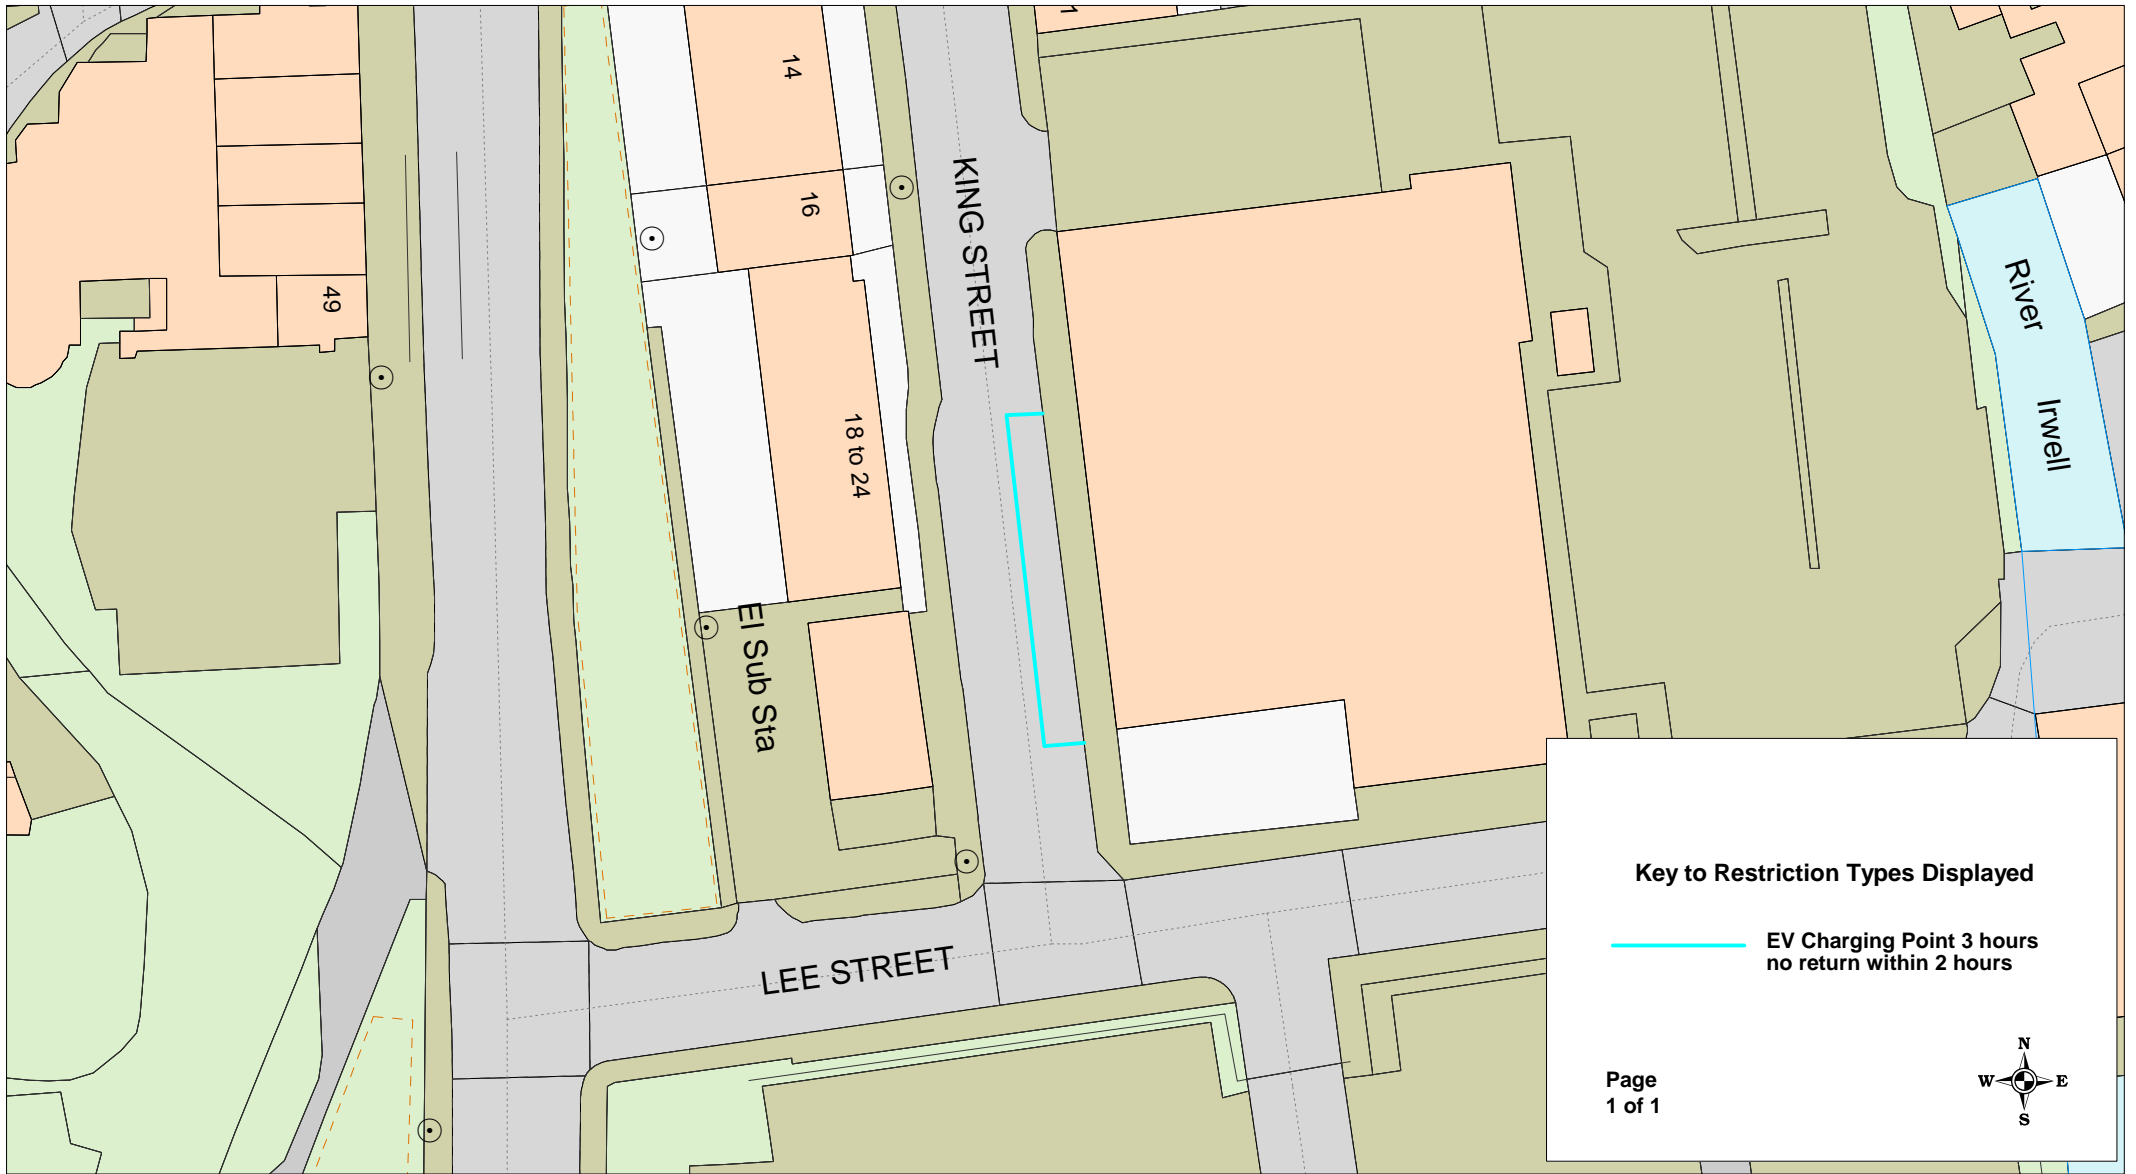

Key to Restriction Types Displayed

 EV Charging Point 3 hours
no return within 2 hours

Page
1 of 1



ROSSENDALE

King Street, Bacup

4 space bay - 2x F7 Charging Units

+ Crown copyright. All rights reserved
Lancashire County Council
Licence No. 2003

**Phil Durnell
Director of Highways
and Transportation**

**P.O. Box 100, County Hall,
PRESTON PR1 0LD**

SCALE

1 : 500

DATE

26/07/2019

DRAWING No.

CN/P101674/RO3

DRAWN BY

MW

Scale with care as distortion
may occur