

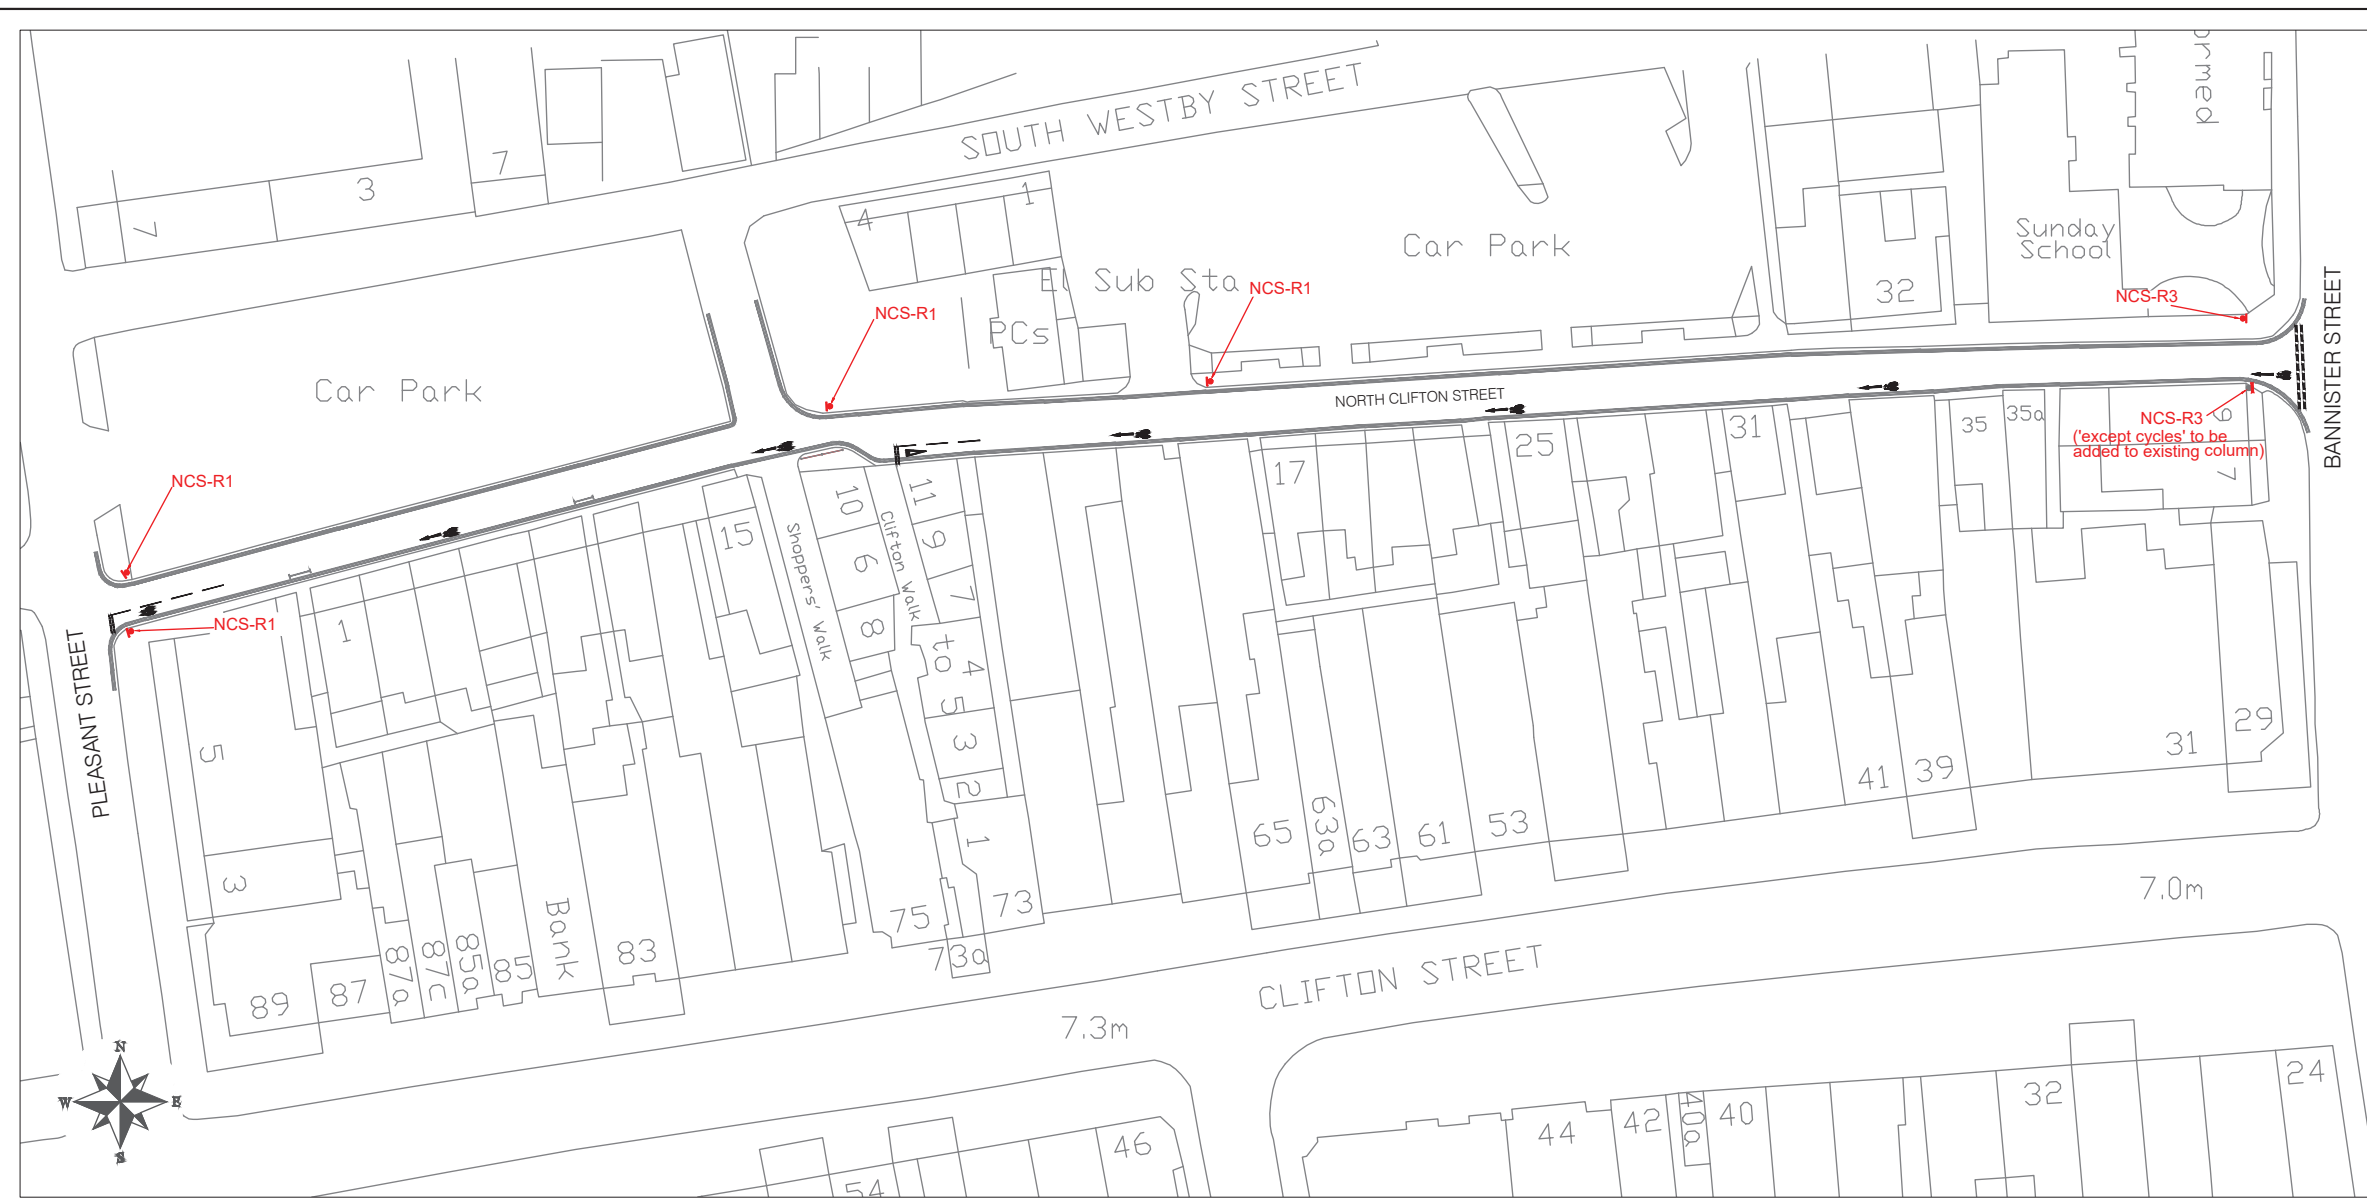
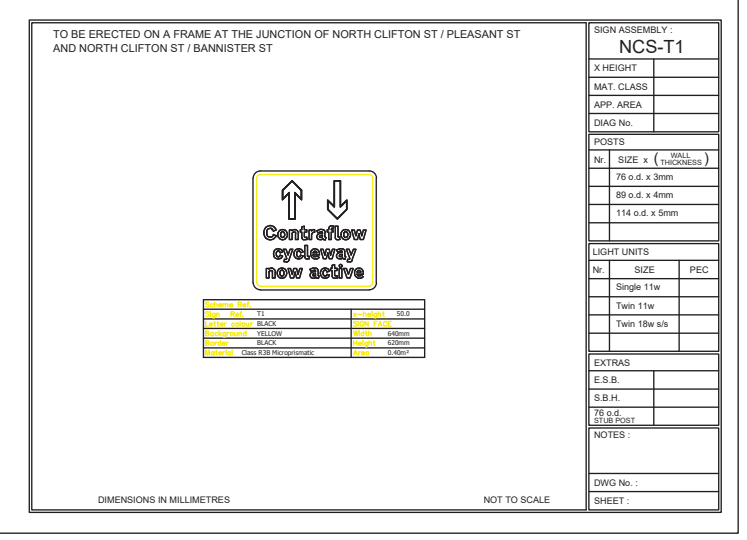


Based upon the Ordnance Survey mapping with the permission of the Controller of Her Majesty's Stationary Office Crown Copyright. Unauthorised reproduction infringes Crown Copyright and may lead to prosecution or civil proceedings. Lancashire County Council. Licence No 100023320.

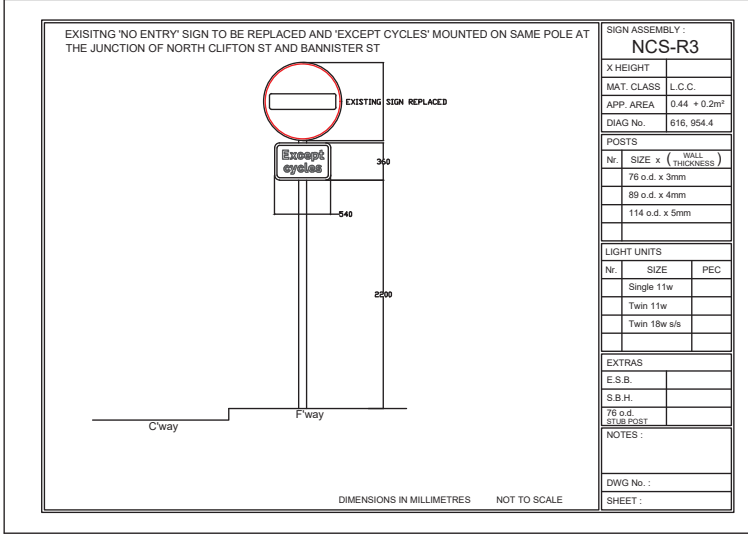

New sign

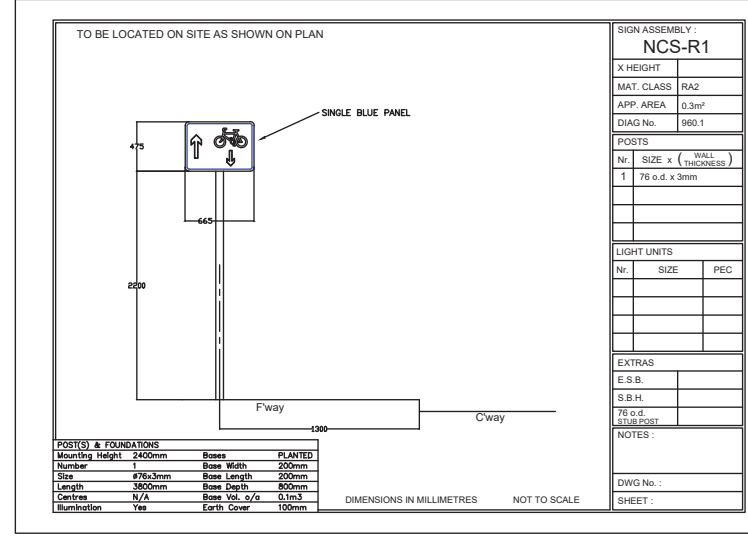

No.	DATE	AMENDMENT DETAILS	CHECKED BY	DRAWN BY
REVISIONS				
		Design and Construction		
SCALE BAR (PLOTTED mm)				
PROJECT TITLE: North Clifton Street, Lytham Contraflow Cycle Lane				
DRAWING TITLE: Appendix A				
DRAWN BY: Z UKADIA	CHECKED BY: J BARON			
APPROVED BY: J BARON	DATE: OCT 2019			
PROJECT No.: 7937	DRAWING No.: 7937-004			
SCALE @ A2: 1:500	SHEET No.: 1 of 1	REVISION: A		
CLIENT No.: CLIENT No.	ISSUE PURPOSE: CABINET REPORT			

NOT TO SCALE