

**Back Mount Street;  
Farrington Street;  
Meadhouse Lane,  
Chorley**

+ Crown copyright. All rights reserved  
Lancashire County Council  
Licence No. 2003

**Phil Durnell  
Director of Highways  
and Transportation**

P.O. Box 100, County Hall,  
PRESTON PR1 0LD

SCALE

**1 : 750**

DATE

**20/01/2020**


DRAWING No.

**HD/10-19/CH1**

DRAWN BY

**TJP**

Scale with care as distortion  
may occur

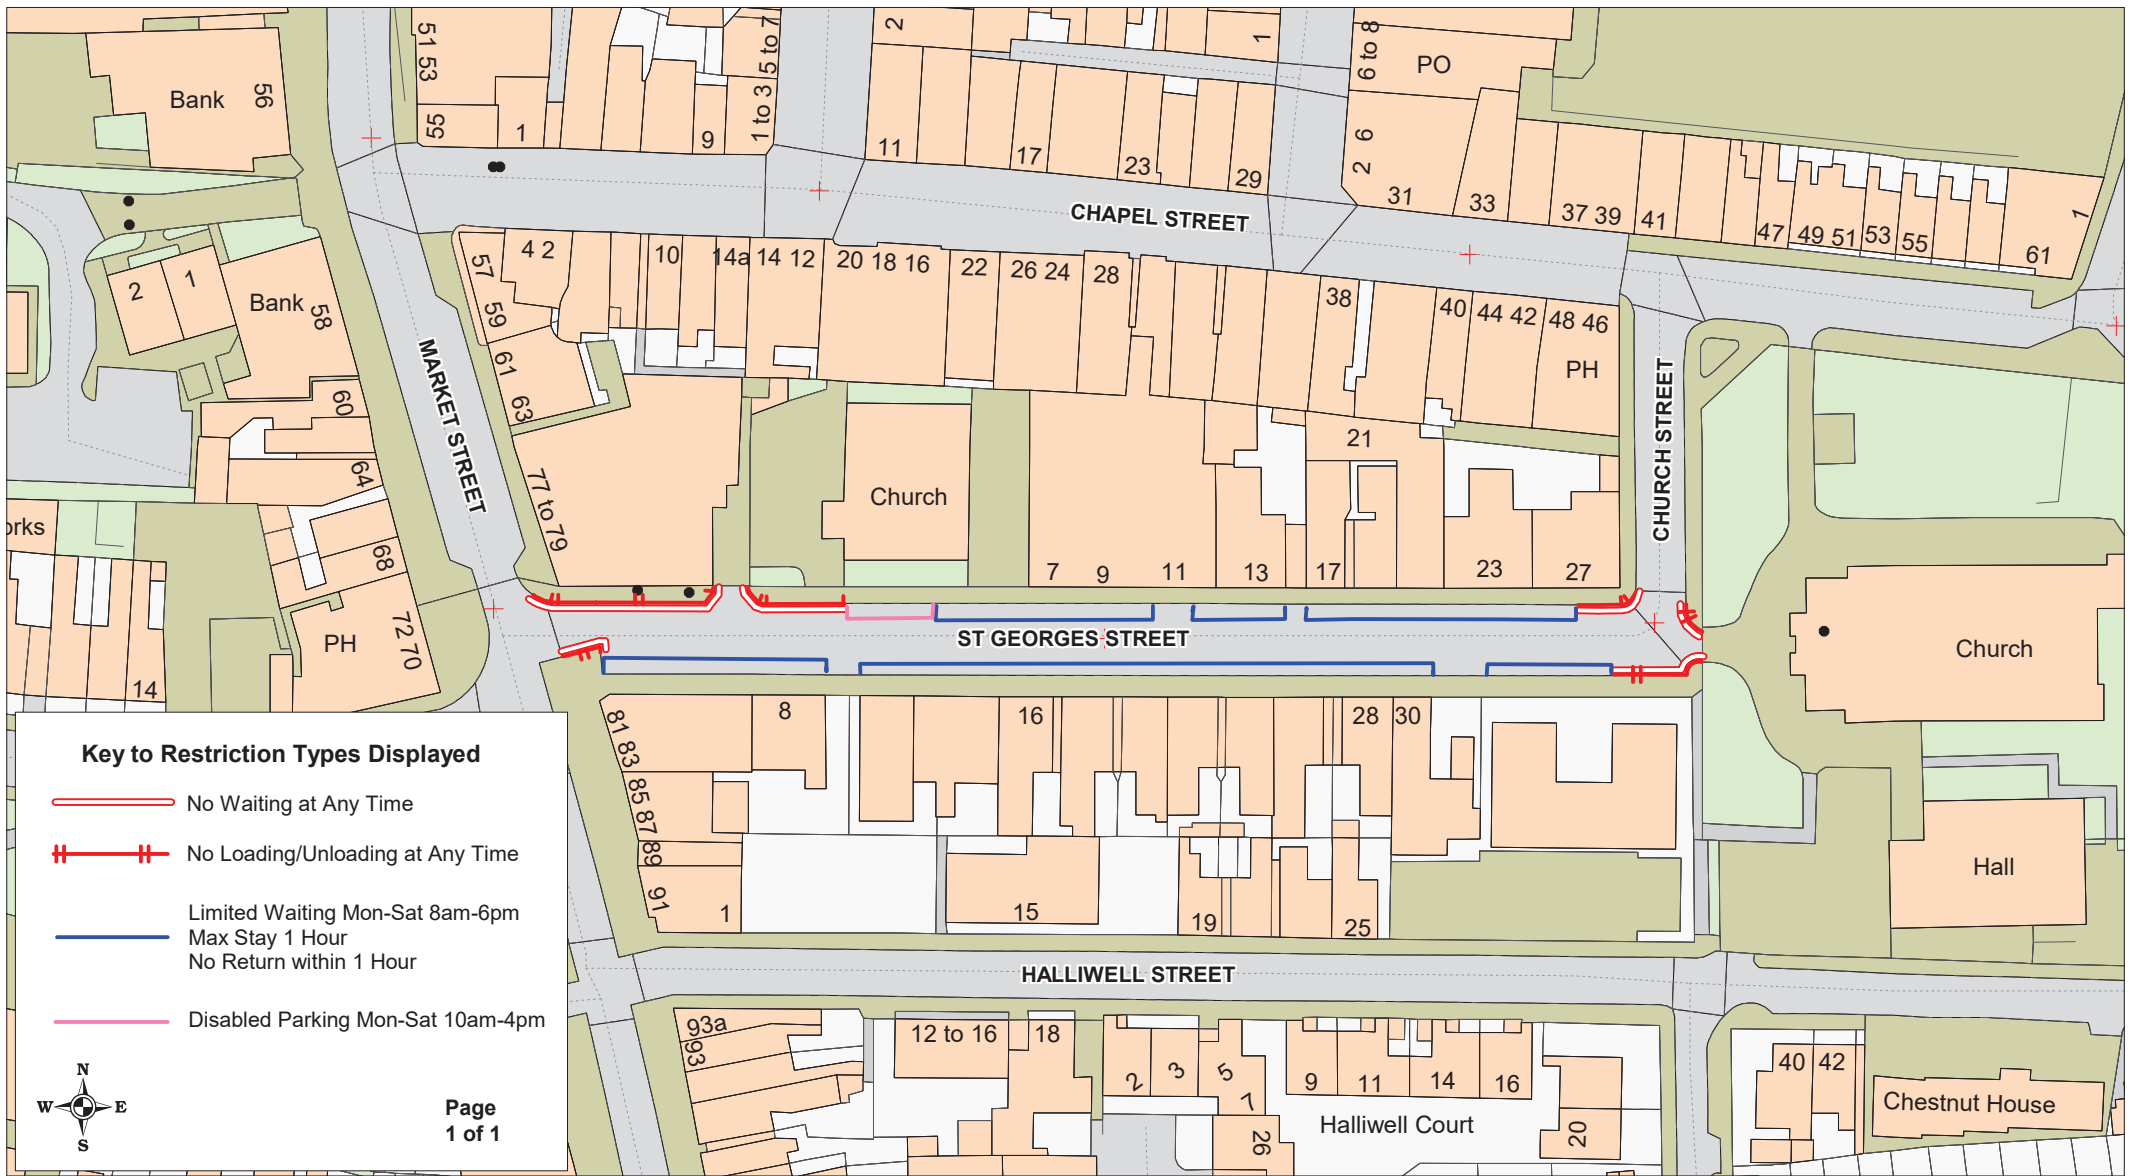

**St Georges Street,  
Chorley**

+ Crown copyright. All rights reserved  
Lancashire County Council  
Licence No. 2003

**Phil Durnell  
Director of Highways  
and Transportation**

P.O. Box 100, County Hall,  
PRESTON PR1 0LD

SCALE

**1 : 1000**

DATE

**21/01/2020**


DRAWING No.

**HD/09-19/CH2**

DRAWN BY

**TJP**

Scale with care as distortion  
may occur

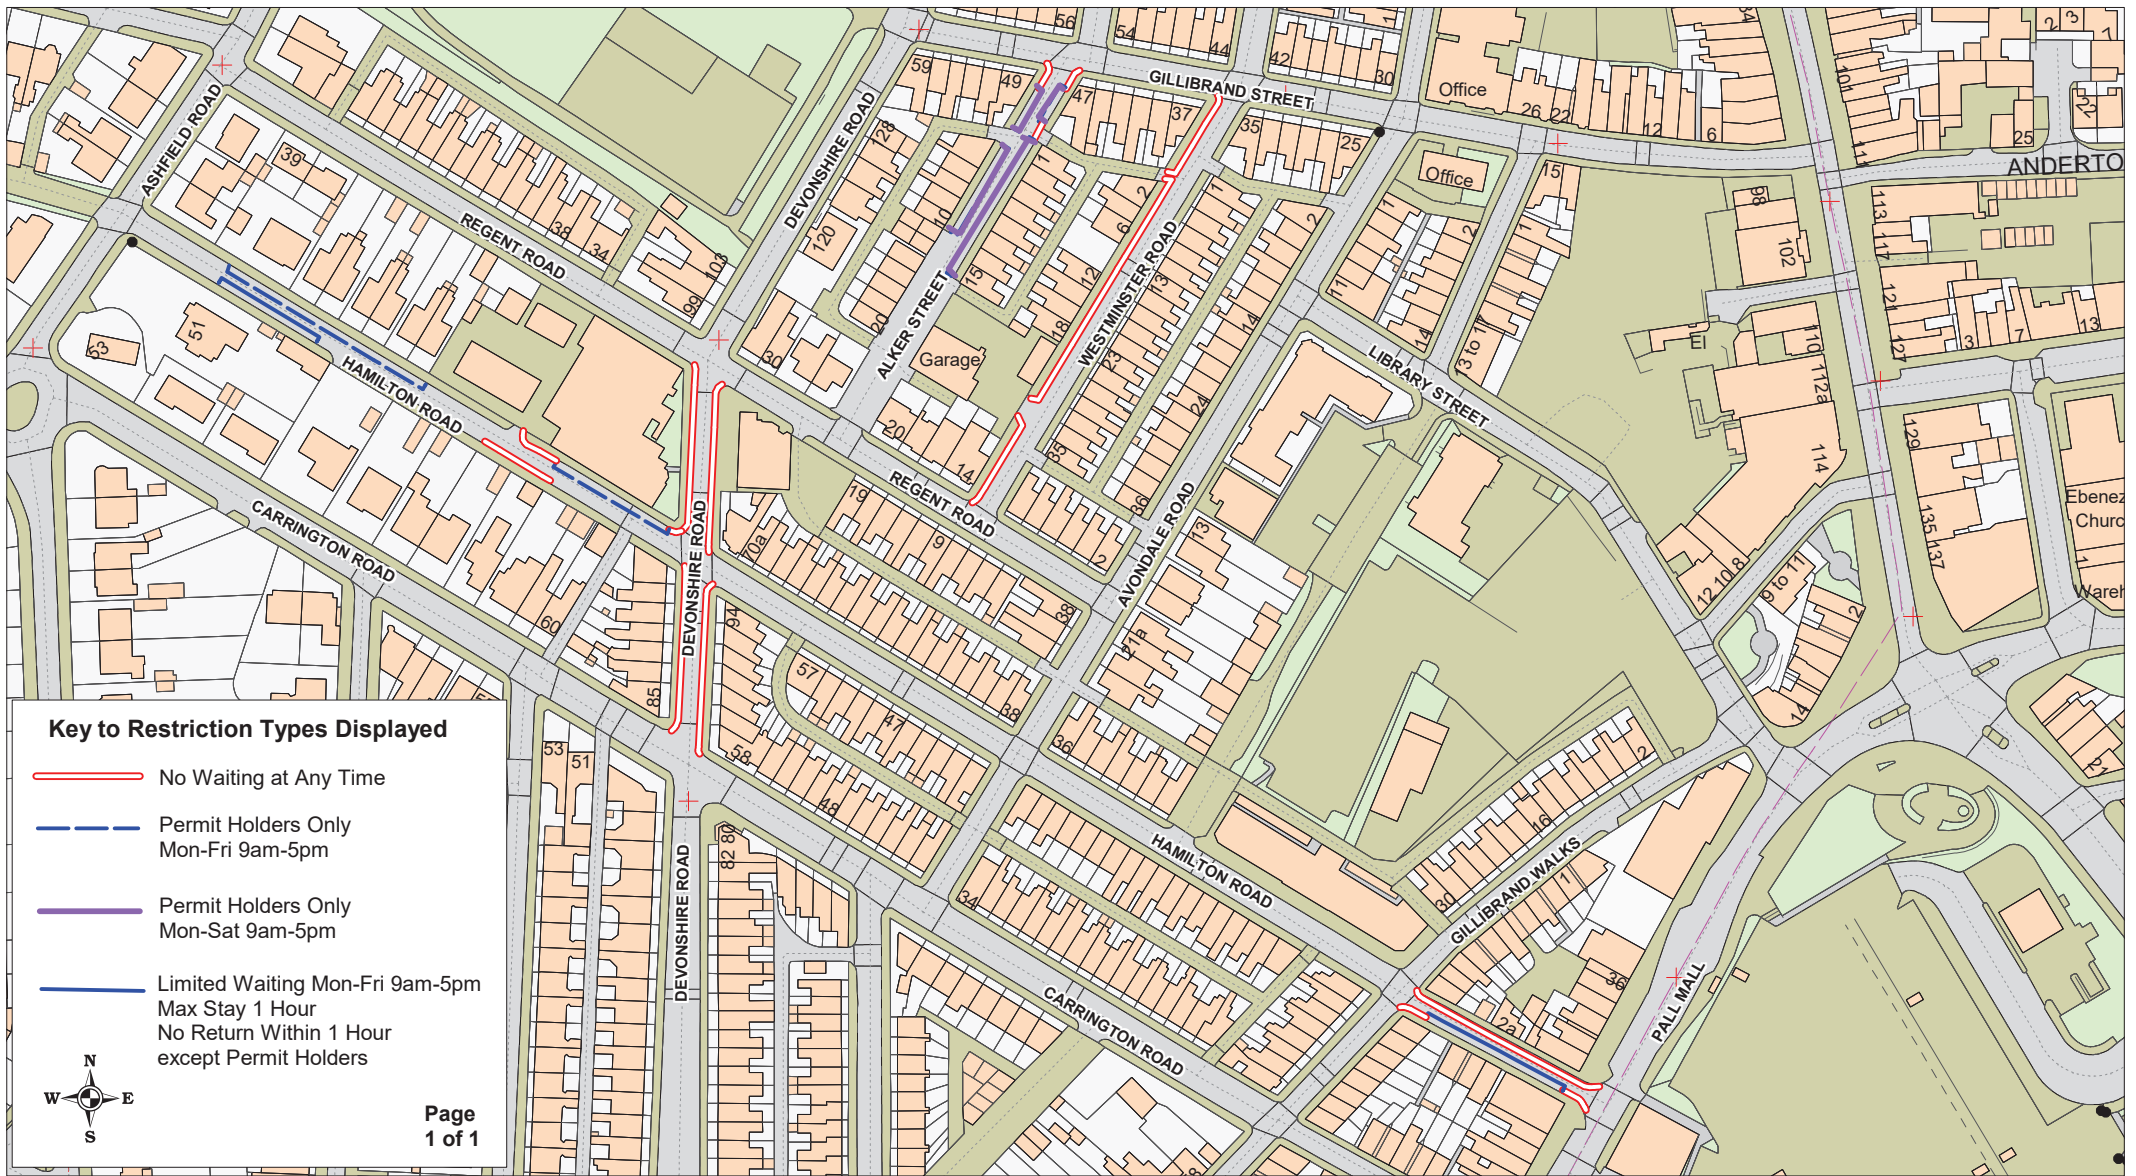

**Key to Restriction Types Displayed**

- No Waiting at Any Time
- - - Permit Holders Only  
Mon-Fri 9am-5pm
- Permit Holders Only  
Mon-Sat 9am-5pm
- Limited Waiting Mon-Fri 9am-5pm  
Max Stay 1 Hour  
No Return Within 1 Hour  
except Permit Holders



Page  
1 of 1



**Alker Street,  
Devonshire Road,  
Hamilton Road and  
Westminster Road,  
Chorley**

+ Crown copyright. All rights reserved  
Lancashire County Council  
Licence No. 2003

**Phil Durnell  
Director of Highways  
and Transportation**

P.O. Box 100, County Hall,  
PRESTON PR1 0LD

SCALE	<b>1 : 2000</b>
DATE	<b>28/01/2020</b>
DRAWING No.	<b>HD/11-18/CH3</b>
DRAWN BY	<b>TJP</b>
	Scale with care as distortion may occur