



Key to Restriction Types Displayed

 No Waiting At Any Time



Page 1 of 1



Lancashire
County Council

Blackpool Road and Clifton Crescent, Preston

+ Crown copyright. All rights reserved
Lancashire County Council
Licence No. 2003


Phil Durnell
Director of Highways and Transportation


P.O. Box 100, County Hall,
PRESTON PR1 0LD

SCALE	1 : 1000
DATE	29/01/2020
DRAWING No.	SR/10-19/PR1
DRAWN BY	TJP
	Scale with care as distortion may occur



Key to Restriction Types Displayed

 No Waiting At Any Time



**Page
1 of 1**

Lancashire
County Council




**Blackpool Road, Preston
With Clifton Crescent Removed**

+ Crown copyright. All rights reserved
Lancashire County Council
Licence No. 2003

Phil Durnell
**Director of Highways
and Transportation**

P.O. Box 100, County Hall,
PRESTON PR1 0LD

SCALE	1 : 1000
DATE	23/07/2020
DRAWING No.	SR/10-19/PR1(Mod)
DRAWN BY	Chris Nolan
	Scale with care as distortion may occur

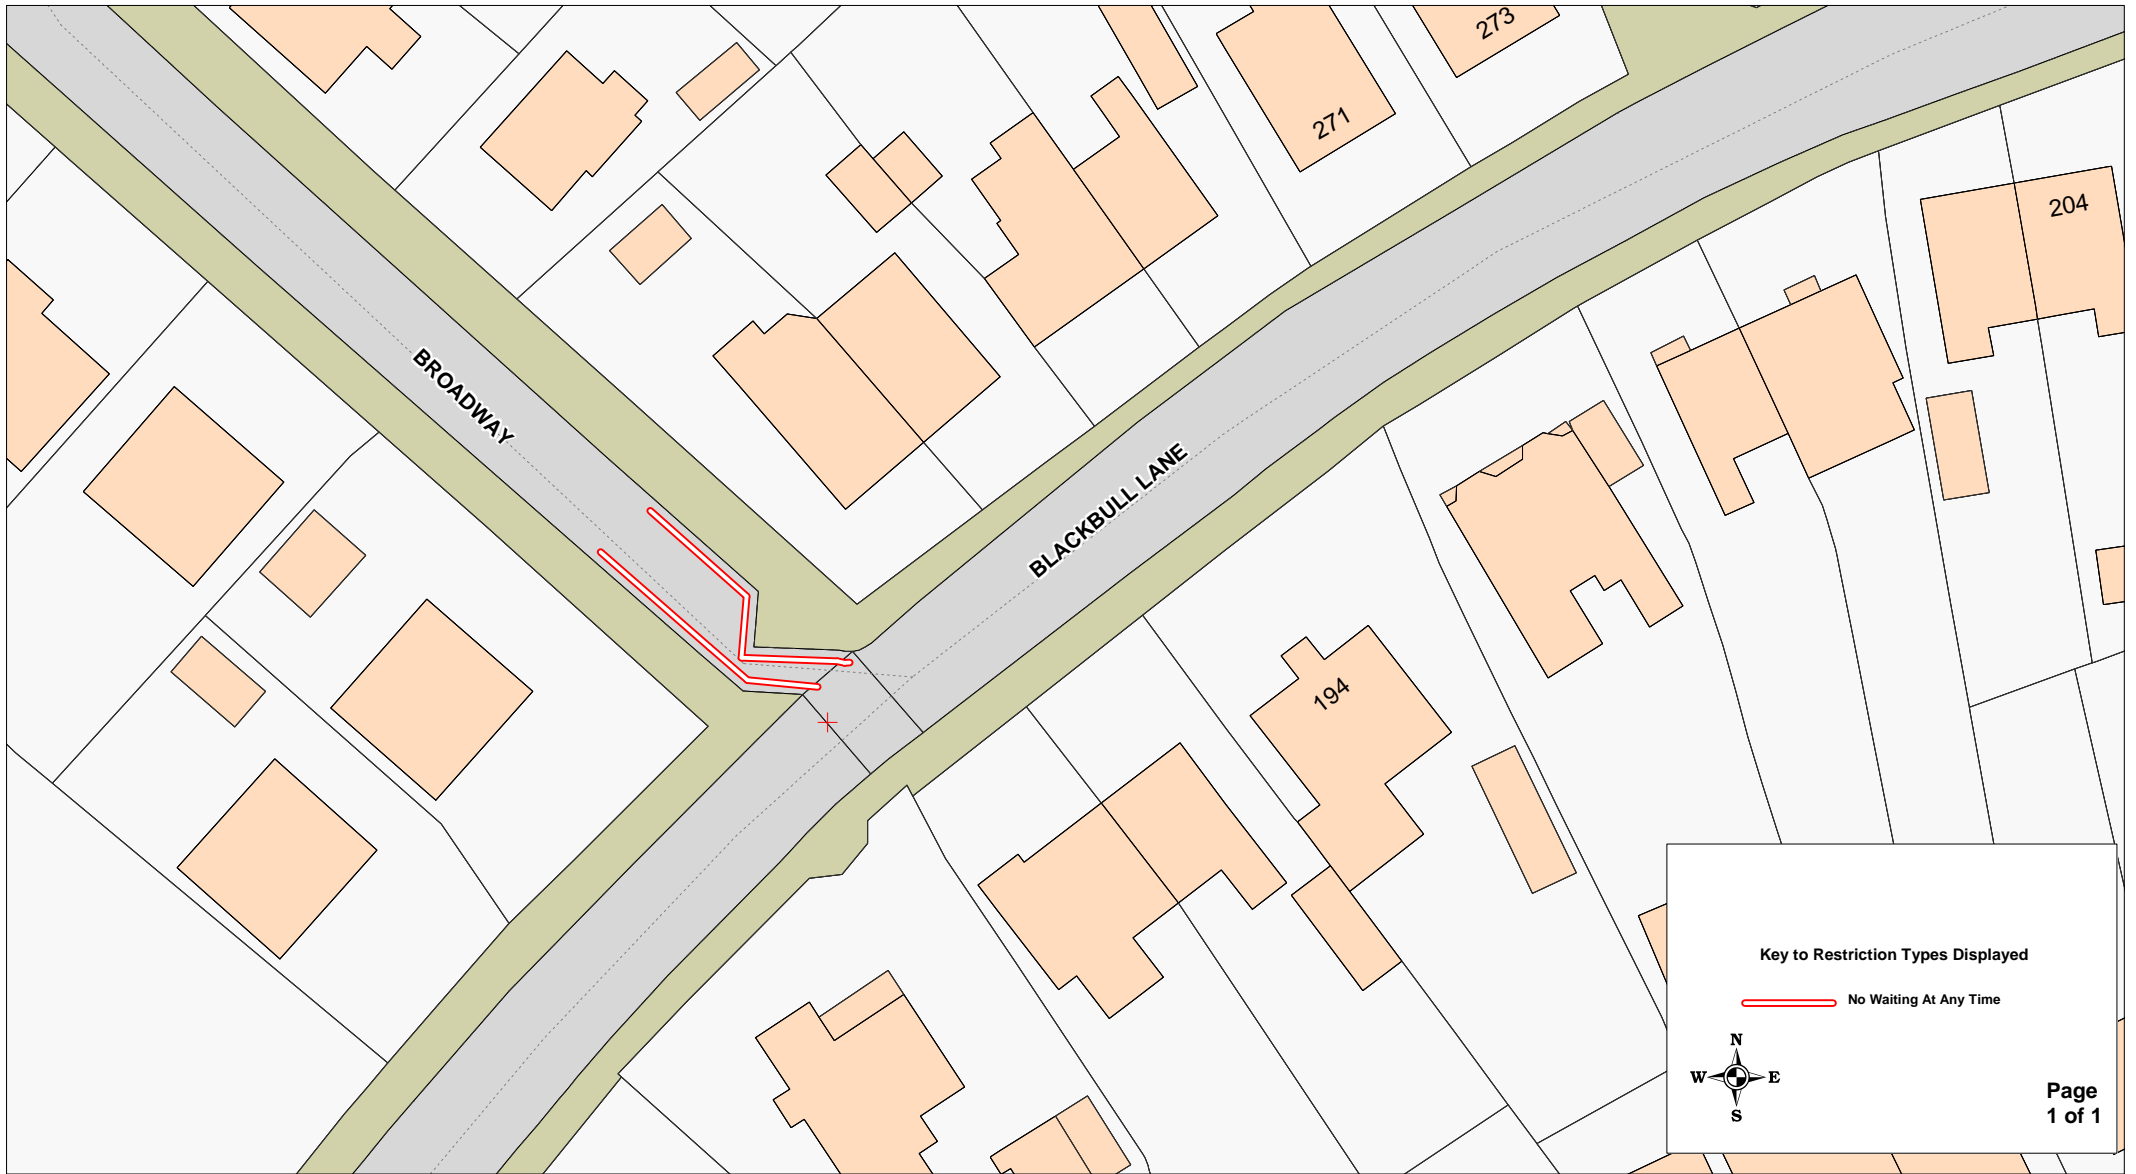

**Broadway, Fulwood,
Preston**

+ Crown copyright. All rights reserved
Lancashire County Council
Licence No. 2003

Phil Durnell
**Director of Highways
and Transportation**

P.O. Box 100, County Hall,
PRESTON PR1 0LD

SCALE	1 : 500
DATE	29/01/2020
DRAWING No.	SR/01-20/PR2
DRAWN BY	TJP
	Scale with care as distortion may occur



SCALE	1 : 500
DATE	29/01/2020
DRAWING No.	EM/10-19/PR3
DRAWN BY	TJP
	Scale with care as distortion may occur



**Fox Street and
St Wilfrid Street,
Preston**

+ Crown copyright. All rights reserved
Lancashire County Council
Licence No. 2003

**Phil Durnell
Director of Highways
and Transportation**

P.O. Box 100, County Hall,
PRESTON PR1 0LD

SCALE	1 : 500
DATE	31/01/2020
DRAWING No.	EM/08-19/PR4
DRAWN BY	TJP
	Scale with care as distortion may occur