




**Cop Lane,
Penwortham**

+ Crown copyright. All rights reserved
Lancashire County Council
Licence No. 2003

Phil Durnell
Director of Highways
and Transportation

P.O. Box 100, County Hall,
PRESTON PR1 0LD

SCALE	1 : 1000
DATE	29/01/2020
DRAWING No.	MI/10-19/SR1
DRAWN BY	TJP
	Scale with care as distortion may occur

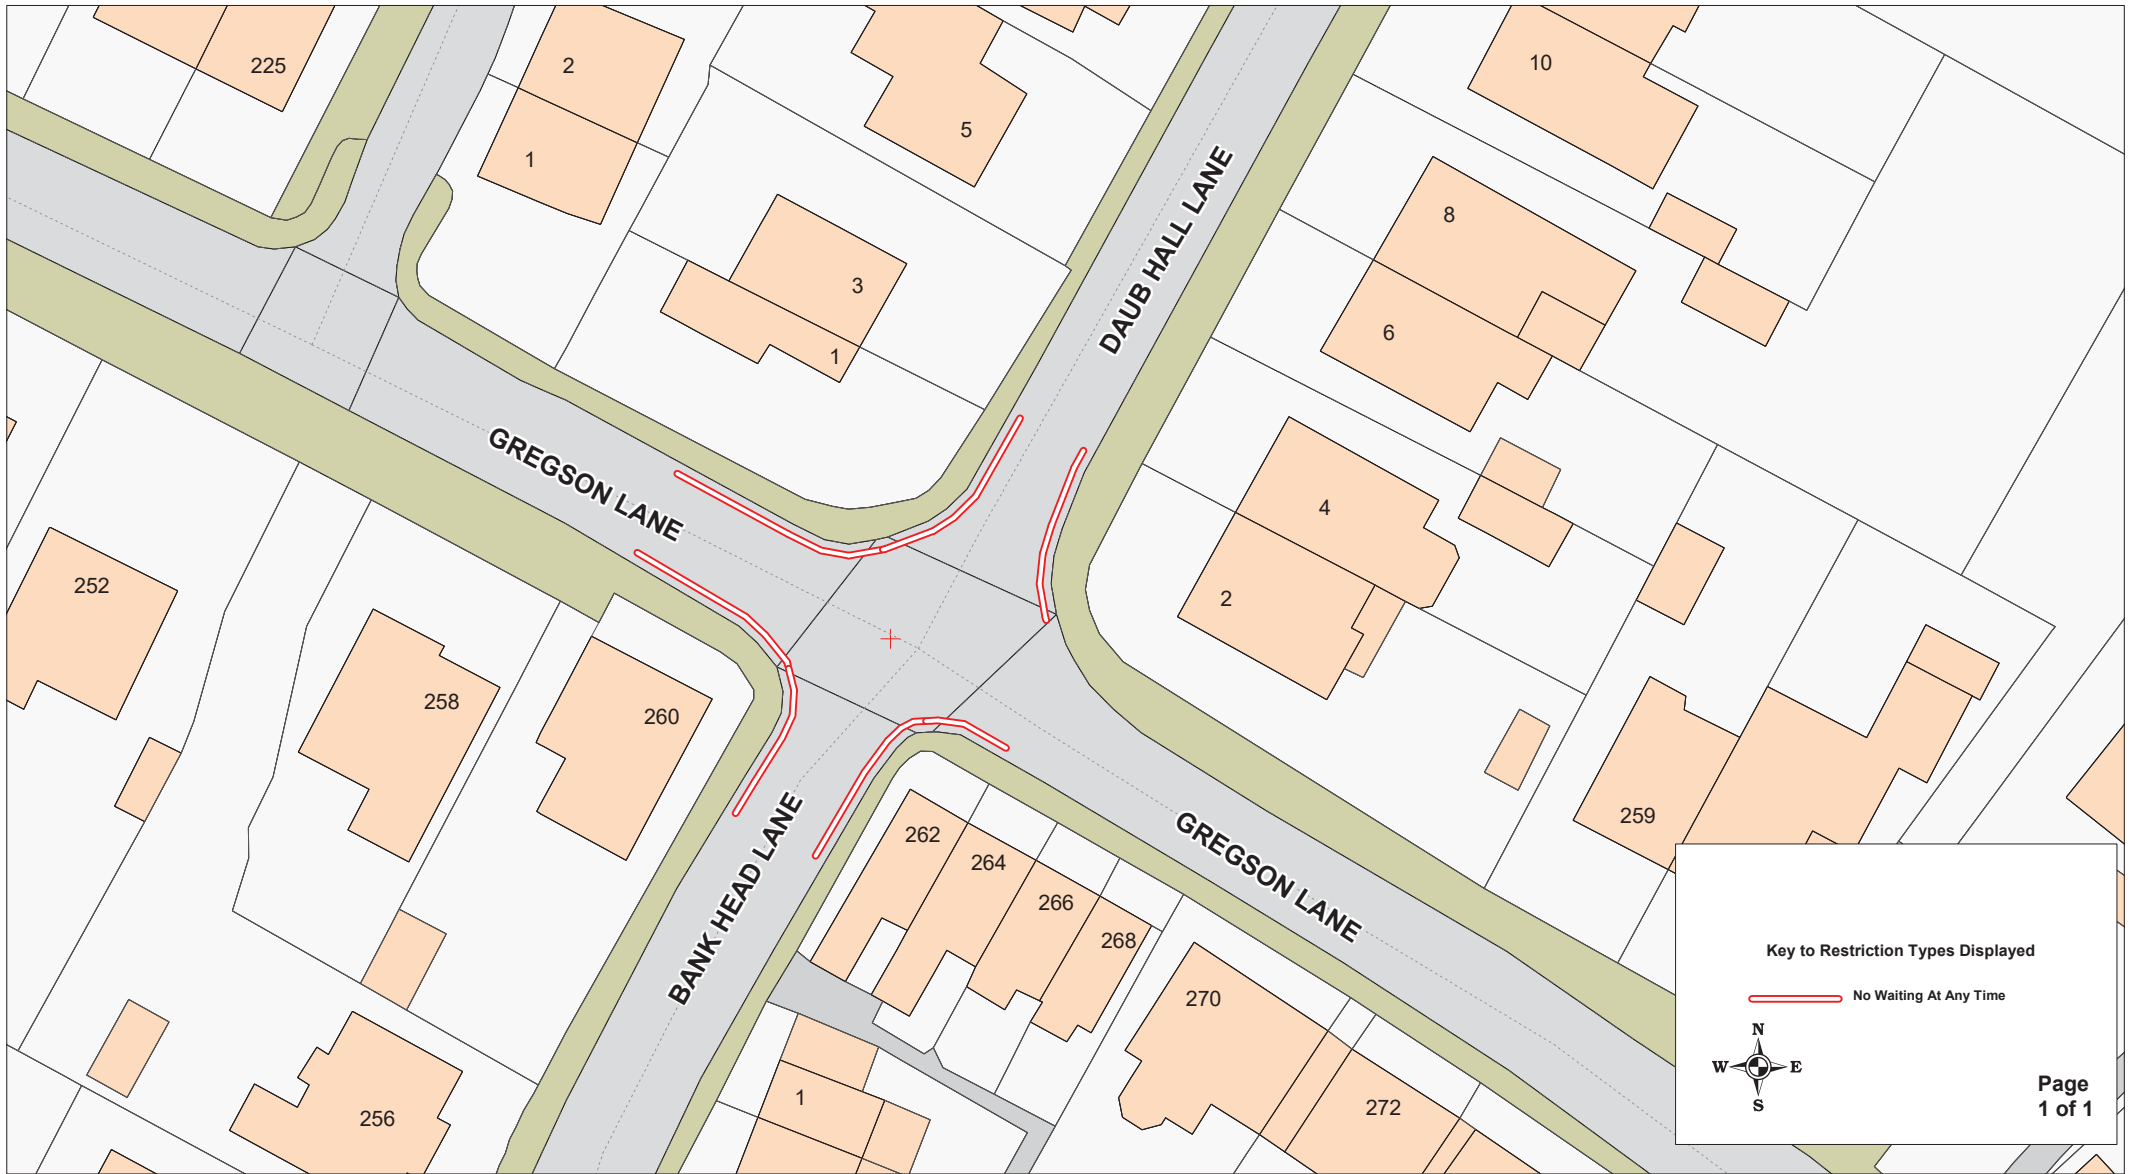

Key to Restriction Types Displayed

No Waiting At Any Time

Page
1 of 1

Lancashire
County Council


**Gregson Lane,
Daub Hall Lane and
Bank Head Lane,
Hoghton**

+ Crown copyright. All rights reserved
Lancashire County Council
Licence No. 2003

Phil Durnell
**Director of Highways
and Transportation**

P.O. Box 100, County Hall,
PRESTON PR1 0LD

SCALE	1 : 500
DATE	30/01/2020
DRAWING No.	SR/11-19/SR2
DRAWN BY	TJP
	Scale with care as distortion may occur

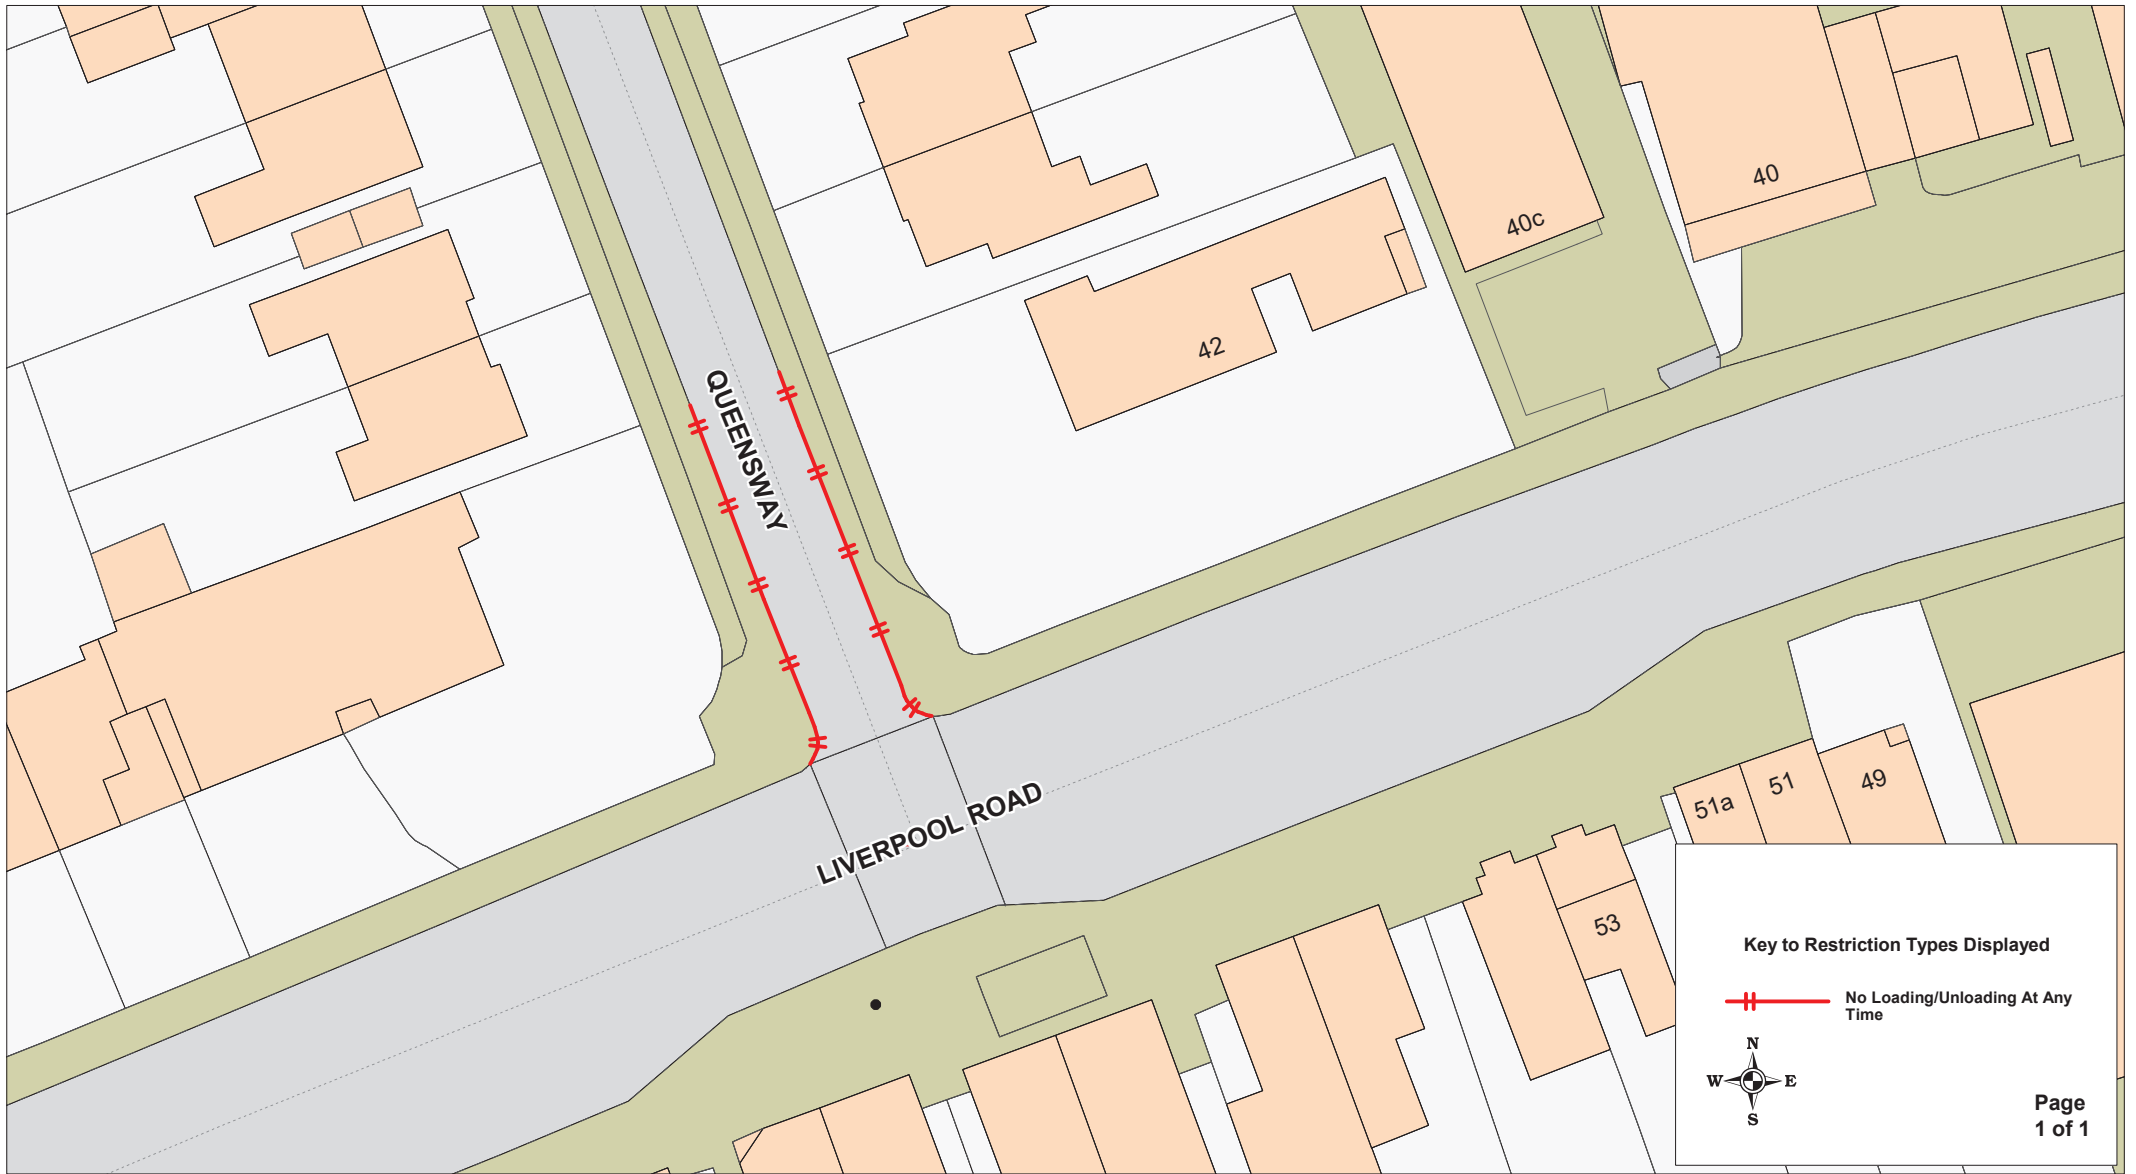

**Queensway,
Penwortham**

+ Crown copyright. All rights reserved
Lancashire County Council
Licence No. 2003

Phil Durnell
**Director of Highways
and Transportation**

P.O. Box 100, County Hall,
PRESTON PR1 0LD

SCALE	1 : 500
DATE	30/01/2020
DRAWING No.	SR/12-19/SR3
DRAWN BY	TJP
	Scale with care as distortion may occur



Key to Restriction Types Displayed

 No Waiting At Any Time



+ Crown copyright. All rights reserved
Lancashire County Council
Licence No. 2003

Phil Durnell
Director of Highways
and Transportation

P.O. Box 100, County Hall,
PRESTON PR1 0LD

SCALE	1 : 2000
DATE	06/02/2020
DRAWING No.	SR/02-20/SR4
DRAWN BY	MW
	Scale with care as distortion may occur



**Cuerden Way,
Bamber Bridge**