





Key to Restriction Types Displayed

 No Waiting At Any Time



Page
1 of 1

Lancashire
County Council



Altys Lane and Brook Lane, Ormskirk

+ Crown copyright. All rights reserved
Lancashire County Council
Licence No. 2003


Phil Durnell
Director of Highways and Transportation


P.O. Box 100, County Hall,
PRESTON PR1 0LD


SCALE	1 : 500
DATE	30/01/2020
DRAWING No.	KL/11-19/WL1
DRAWN BY	TJP
	Scale with care as distortion may occur



Key to Restriction Types Displayed

 No Waiting At Any Time

 No Waiting Mon-Fri 8am-6pm



Page 1 of 1




**Station Road,
Ormskirk**

+ Crown copyright. All rights reserved
Lancashire County Council
Licence No. 2003


**Phil Durnell
Director of Highways
and Transportation**


P.O. Box 100, County Hall,
PRESTON PR1 0LD


SCALE	1 : 500
DATE	30/01/2020
DRAWING No.	KL/11-19/WL2
DRAWN BY	TJP
	Scale with care as distortion may occur

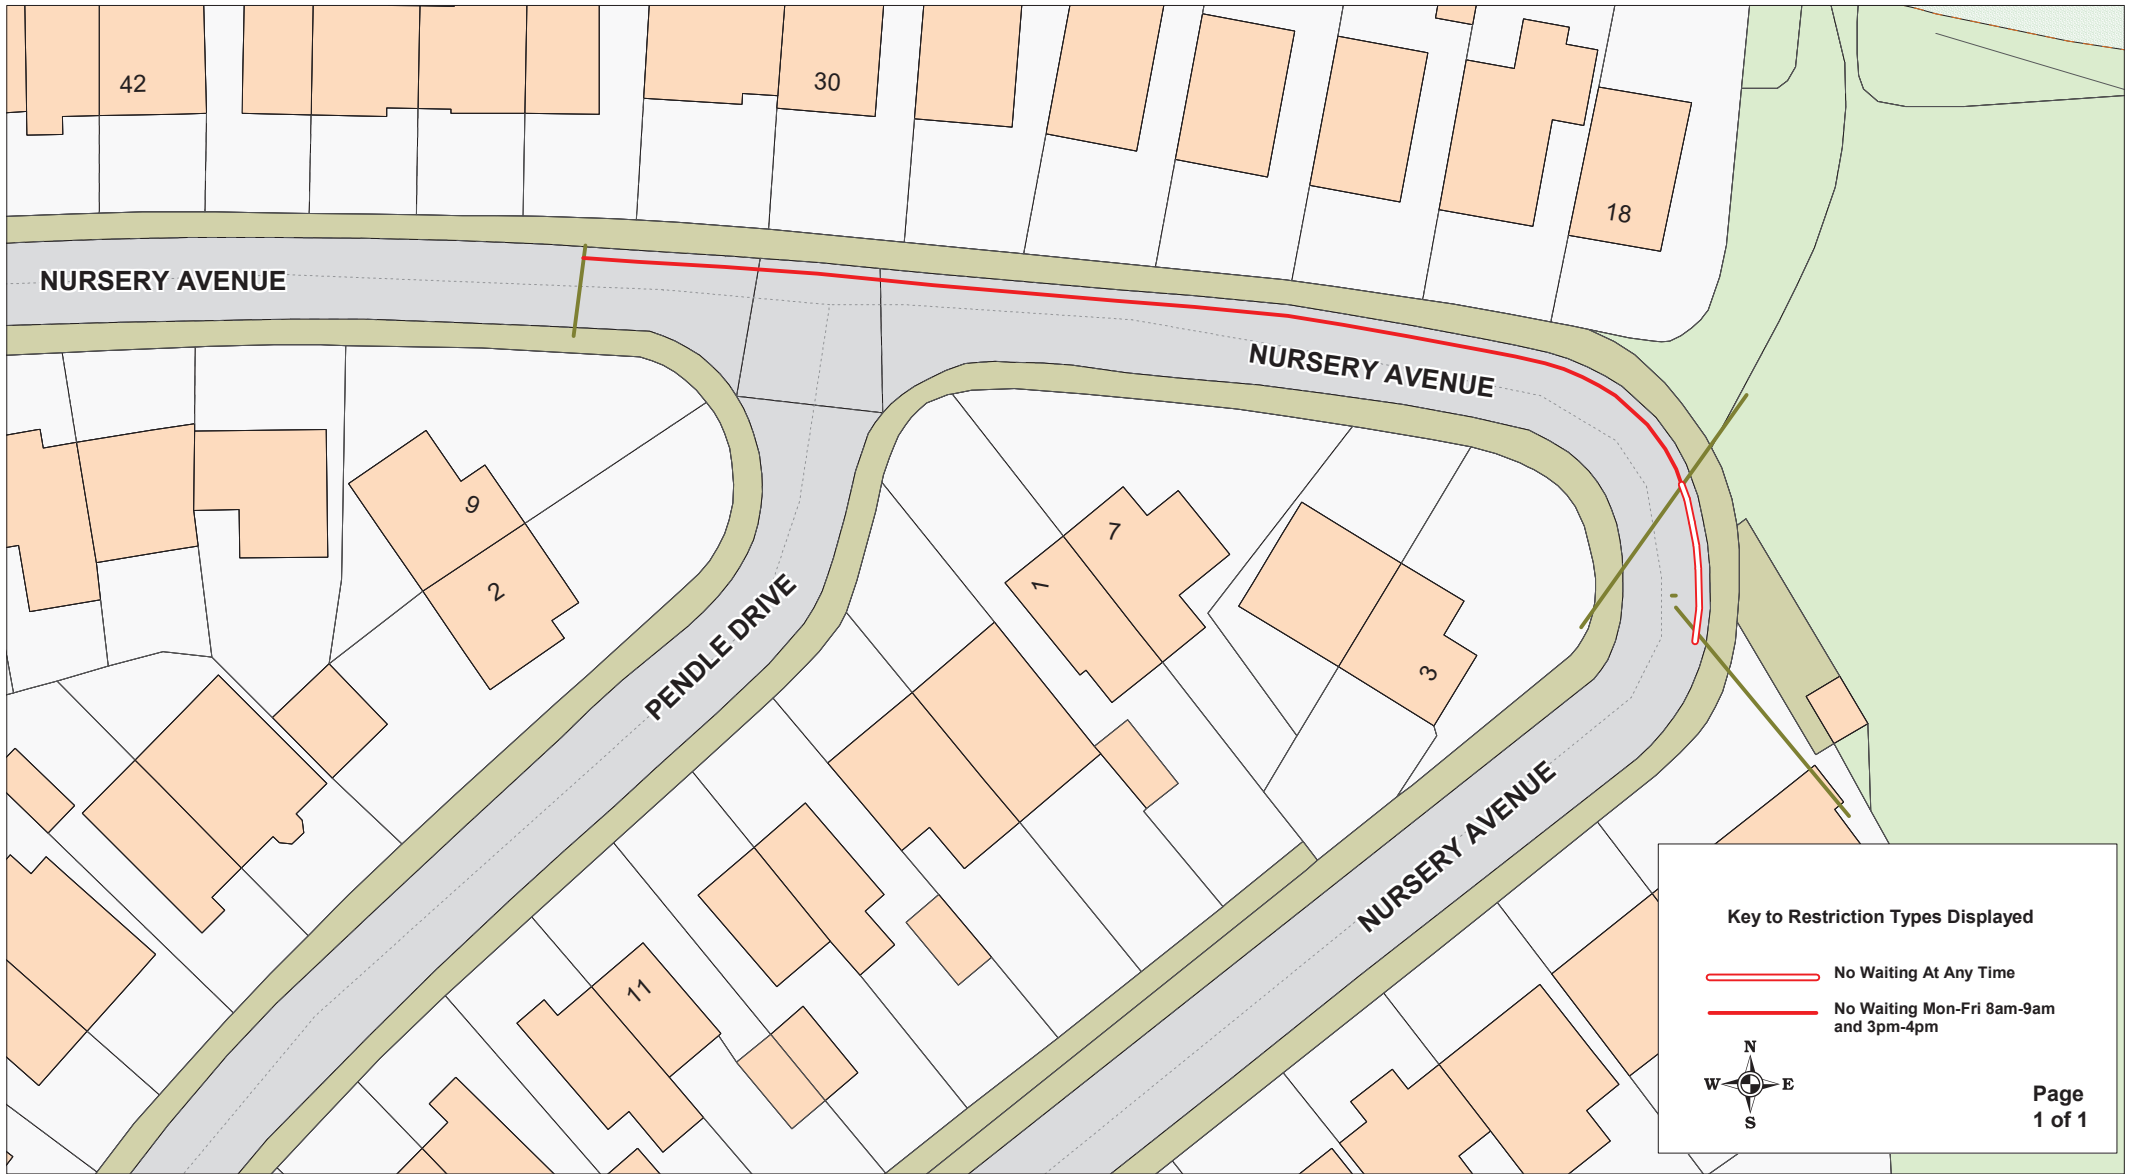

Key to Restriction Types Displayed

 No Waiting At Any Time

 No Waiting Mon-Fri 8am-9am and 3pm-4pm



Page 1 of 1

Lancashire
County Council



**Nursery Avenue,
Ormskirk**

+ Crown copyright. All rights reserved
Lancashire County Council
Licence No. 2003


Phil Durnell
**Director of Highways
and Transportation**


P.O. Box 100, County Hall,
PRESTON PR1 0LD

SCALE	1 : 500
DATE	30/01/2020
DRAWING No.	KL/12-19/WL3
DRAWN BY	TJP
	Scale with care as distortion may occur



Key to Restriction Types Displayed

 No Waiting At Any Time



Page
1 of 1

Lancashire
County Council




**Summerwood Lane,
Halsall**

+ Crown copyright. All rights reserved
Lancashire County Council
Licence No. 2003

Phil Durnell
**Director of Highways
and Transportation**

P.O. Box 100, County Hall,
PRESTON PR1 0LD

SCALE	1 : 1000
DATE	30/01/2020
DRAWING No.	KL/12-19/WL4
DRAWN BY	TJP
	Scale with care as distortion may occur

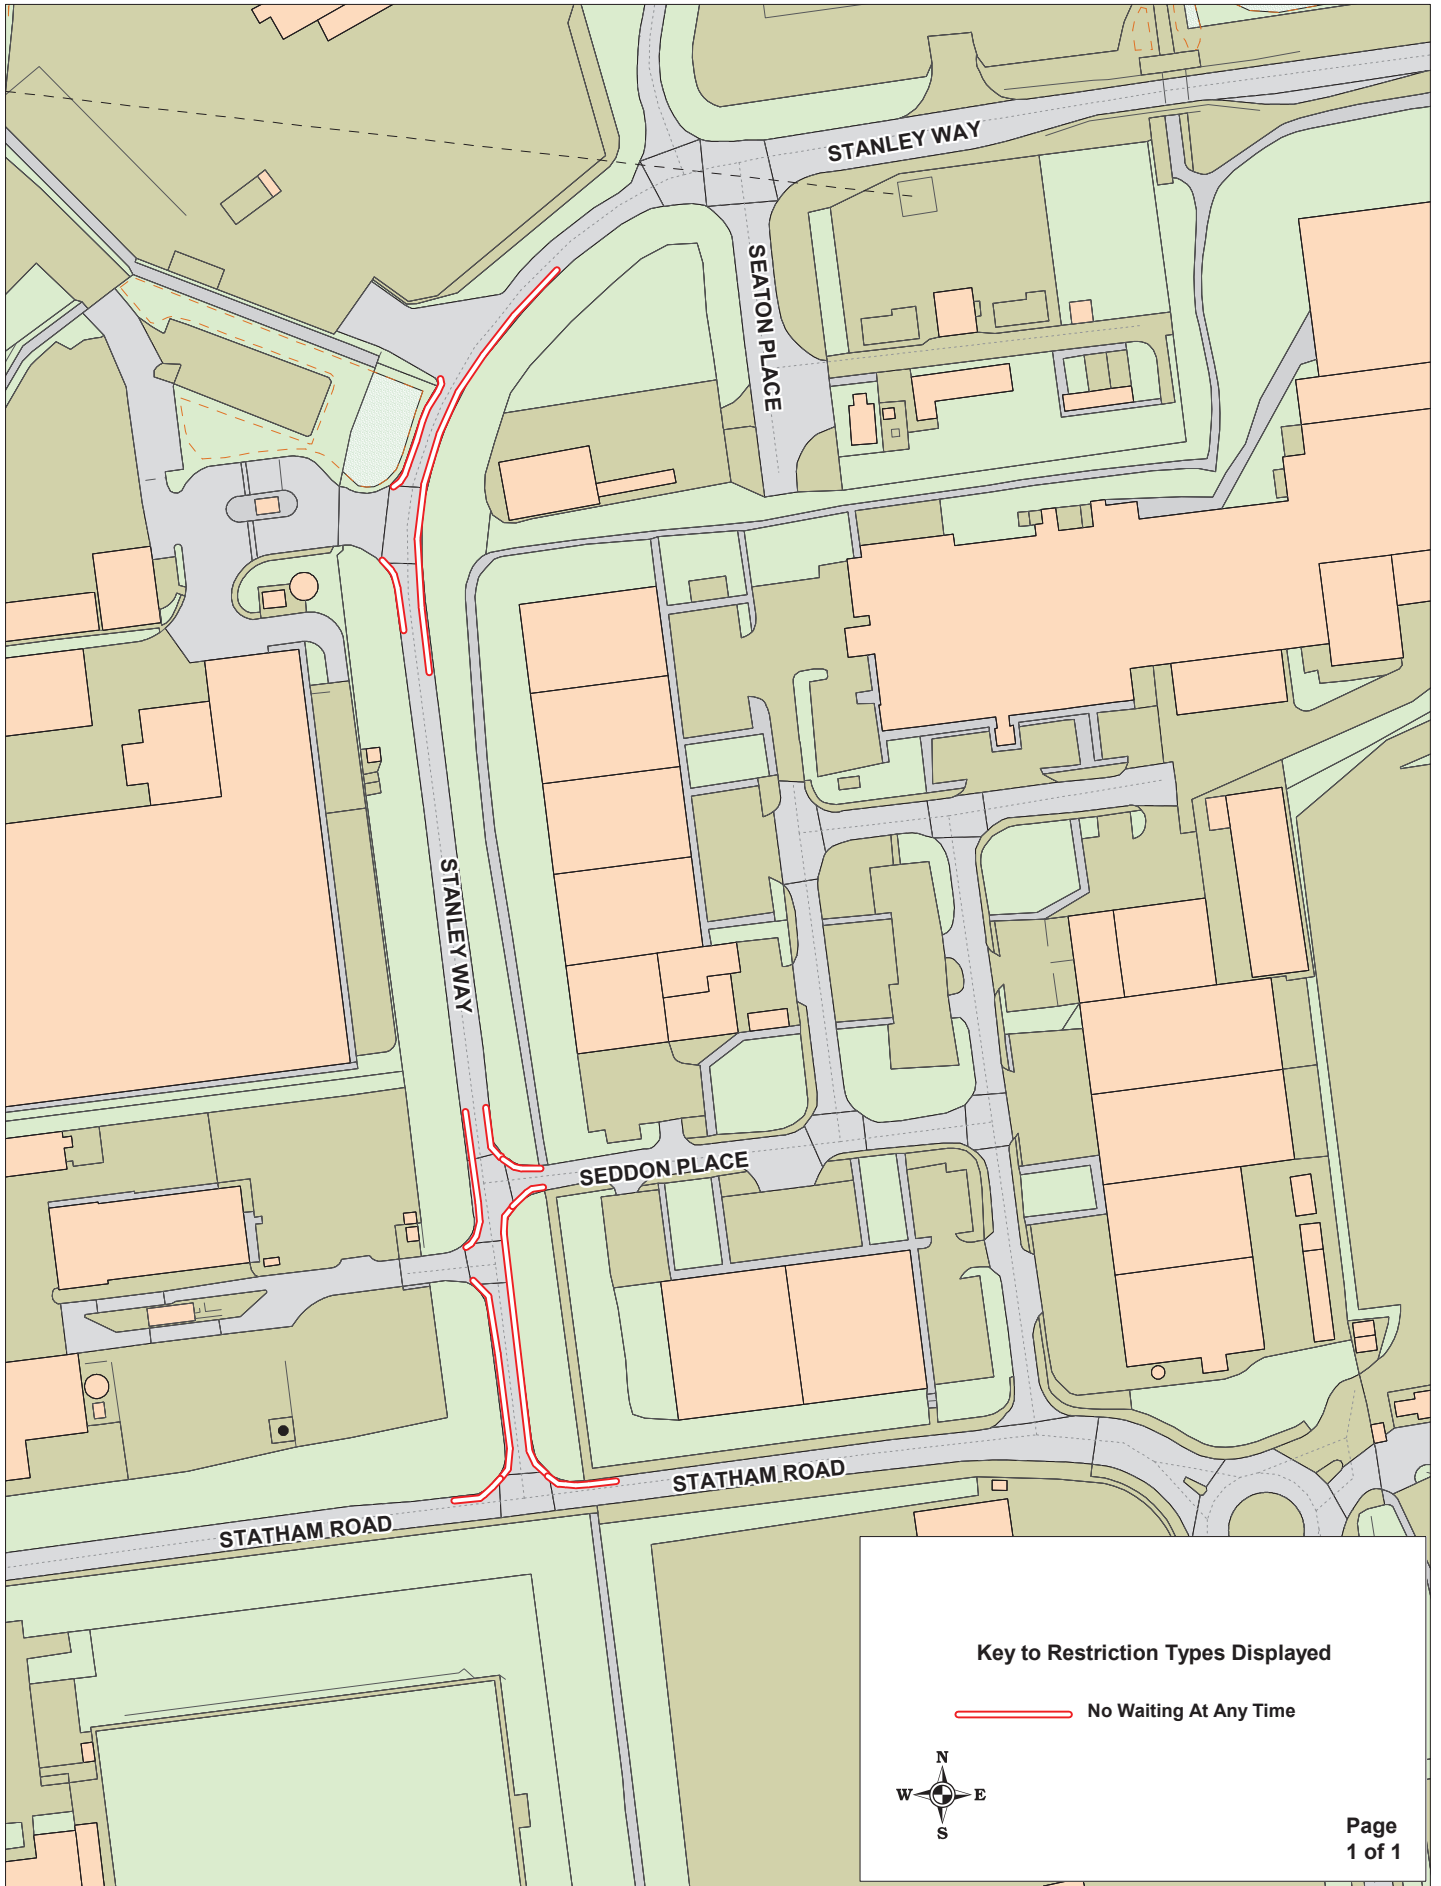

**Stanley Way,
Seddon Place and
Statham Road,
Skelmersdale**

+ Crown copyright. All rights reserved
Lancashire County Council
Licence No. 2003

Phil Durnell
Director of Highways
and Transportation

P.O. Box 100, County Hall,
PRESTON PR1 0LD

SCALE	1 : 2000
DATE	30/01/2020
DRAWING No.	KL/01-20/WL5
DRAWN BY	TJP
	Scale with care as distortion may occur