
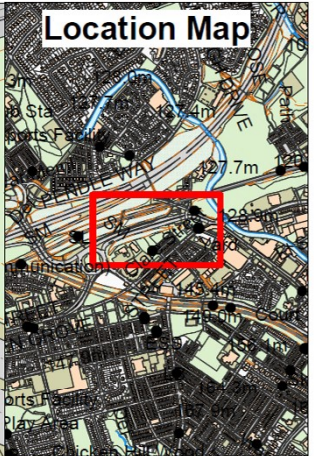


Key to Restriction Types Displayed

— Bus, cycle and taxi only

<p>Lancashire County Council</p>	Padiham Road, Burnley		<small>© Crown Copyright. All rights reserved Lancashire County Council Licence No. 2003</small>	1 : 1000
	Phil Durnell Director of Highways and Transportation P.O. Box 100, County Hall, PRESTON PR1 0LD		SCALE DATE DRAWING No. DRAWN BY	23/10/2019 MW Scale with care as distortion may occur

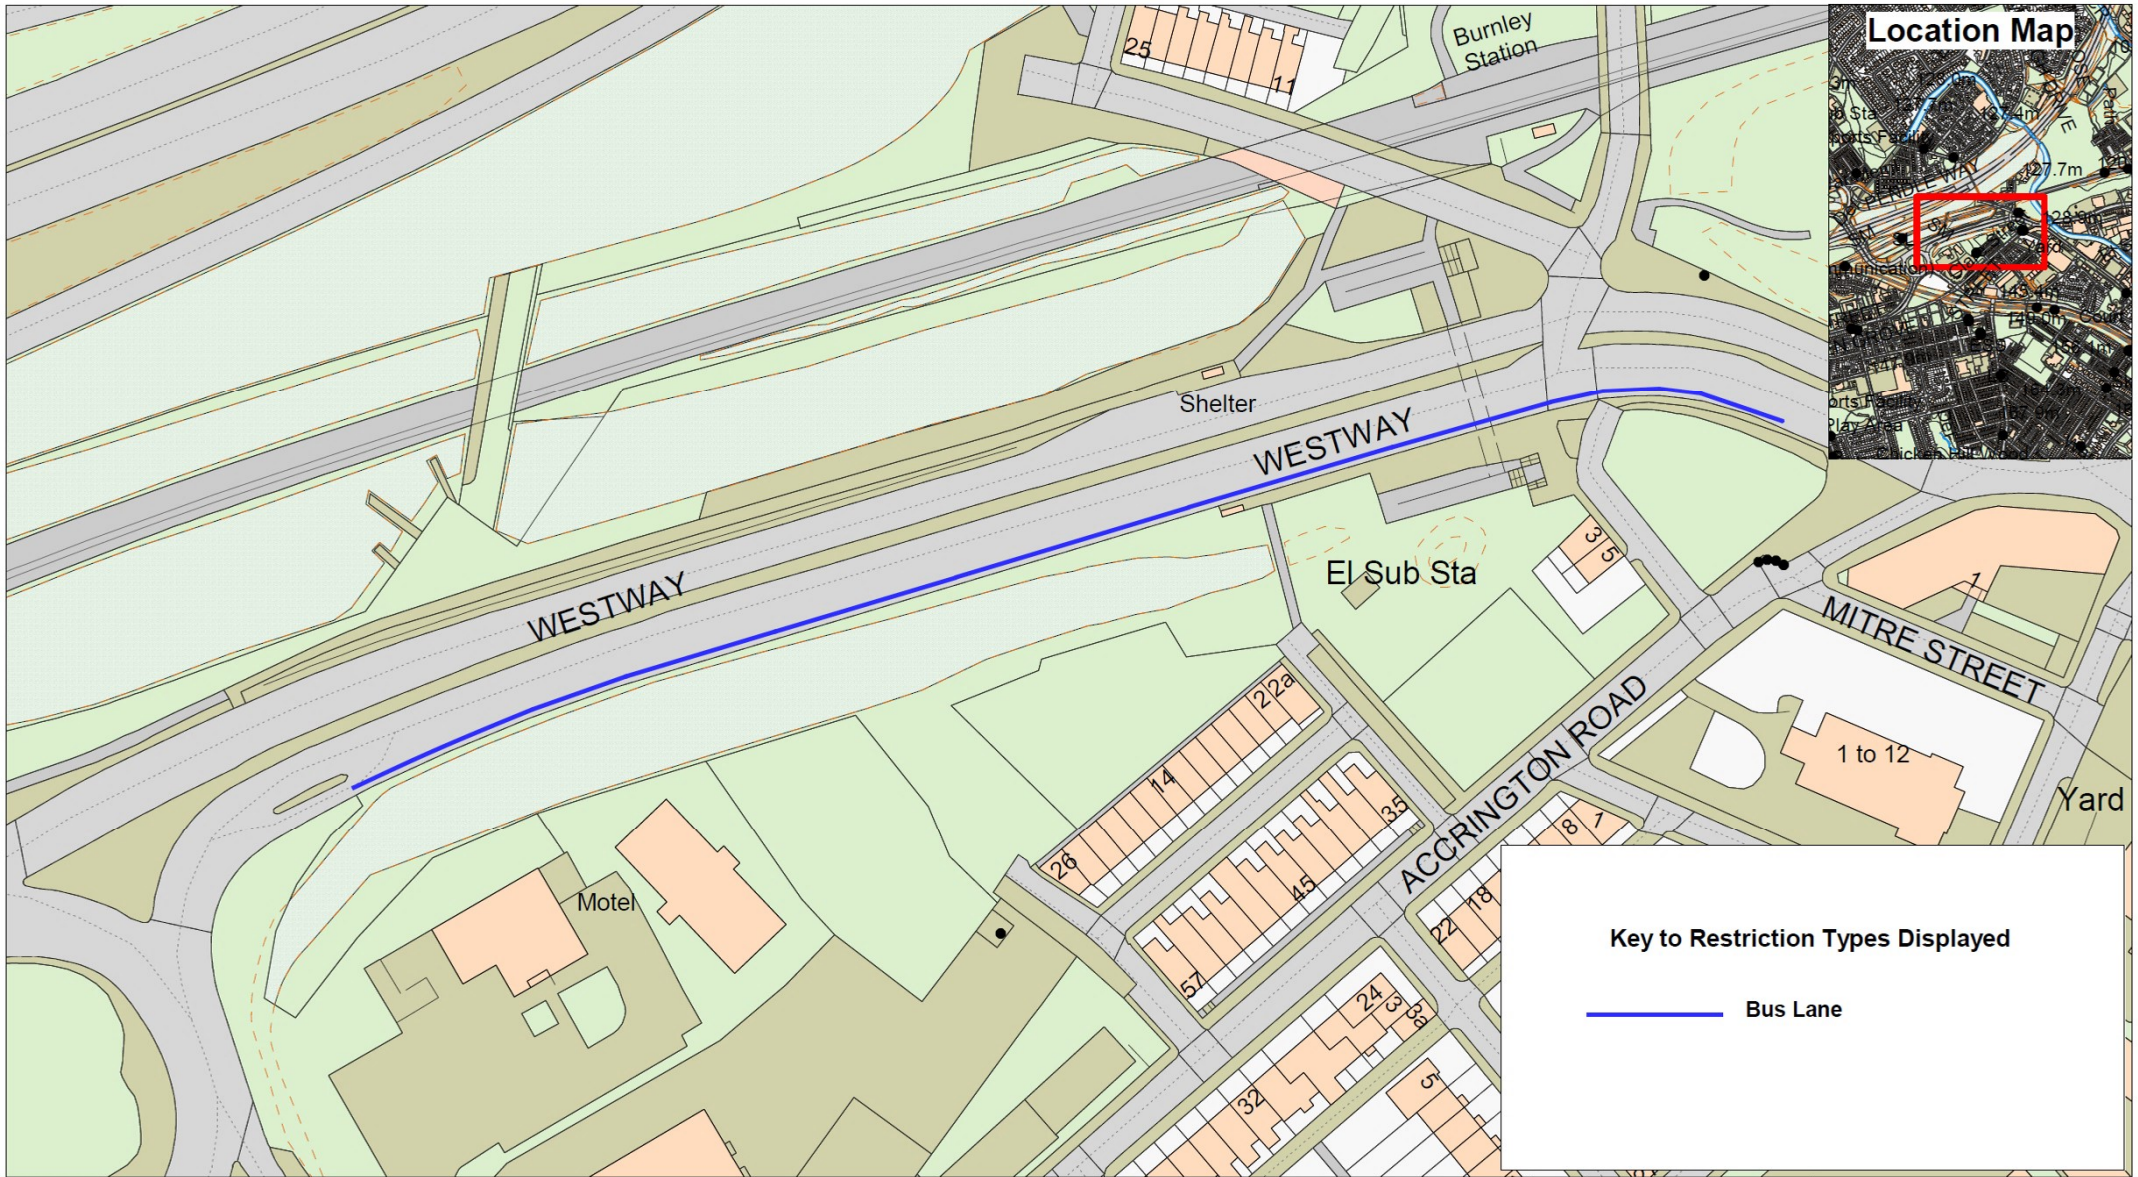

Key to Restriction Types Displayed


— Bus Lane

Lancashire
County Council



Westway, Burnley

Page 1 of 1




© Crown copyright. All rights reserved.
Lancashire County Council
Licence No. 2003

Phil Durnell
Director of Highways
and Transportation

P.O. Box 100, County Hall,
PRESTON PR1 0LD

SCALE	1 : 1500
DATE	23/10/2019
DRAWING No.	
DRAWN BY	MW
	Scale with care as distortion may occur

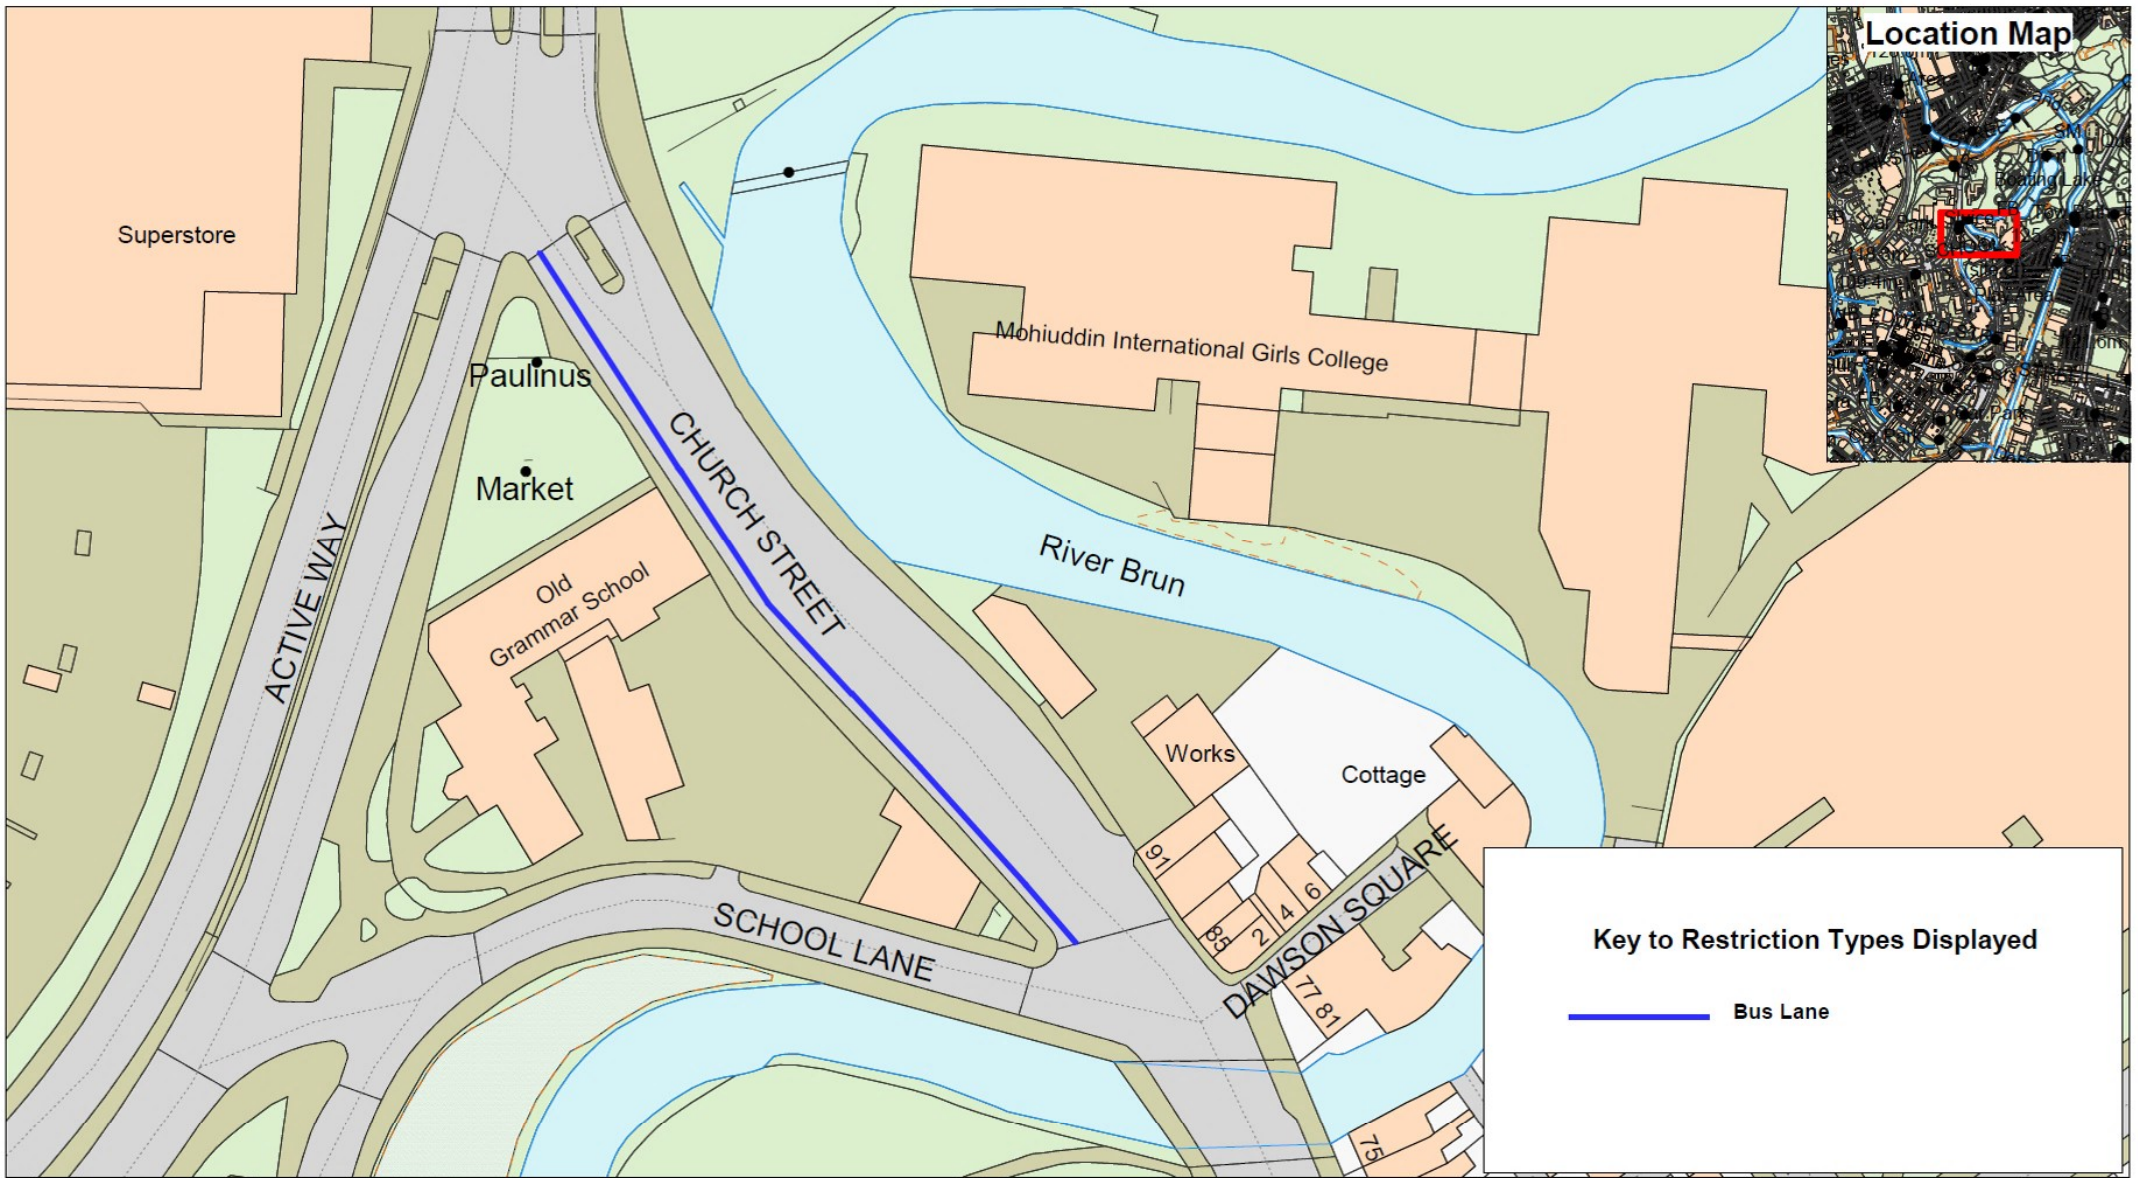

Key to Restriction Types Displayed


— Bus Lane

Lancashire
County Council



Church Street, Burnley

Page 1 of 1



* Crown copyright. All rights reserved
Lancashire County Council
Licence No. 2003

Phil Durnell
Director of Highways and Transportation

P.O. Box 100, County Hall,
PRESTON PR1 0LD

SCALE	1 : 1000
DATE	23/10/2019
DRAWING No.	
DRAWN BY	MW
	Scale with care as distortion may occur