


Key to Restriction Types Displayed

 30 MPH Speed Restriction



Lancashire
County Council

**Moss Side Lane,
Stalmine-with-Staynall**




+ Crown copyright. All rights reserved
Lancashire County Council
Licence No. 2003


Phil Durnell
**Director of Highways
and Transportation**

P.O. Box 100, County Hall,
PRESTON PR1 0LD

SCALE	1 : 2000
DATE	22/05/2020
DRAWING No.	JR/A588-SR/WY1
DRAWN BY	MW
	Scale with care as distortion may occur

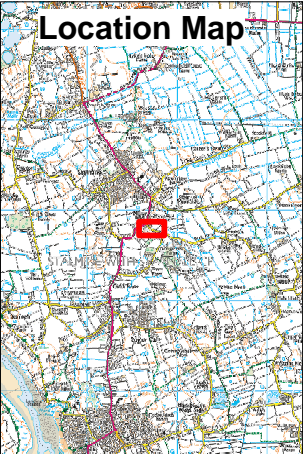


Key to Restriction Types Displayed

 30 MPH Speed Restriction



Lancashire
County Council


**Back Lane,
Stalmine-with-Staynall**




+ Crown copyright. All rights reserved
Lancashire County Council
Licence No. 2003

Phil Durnell
**Director of Highways
and Transportation**
P.O. Box 100, County Hall,
PRESTON PR1 0LD

SCALE	1 : 1000
DATE	22/05/2020
DRAWING No.	JR/A5887-SR/WY2
DRAWN BY	MW
	Scale with care as distortion may occur

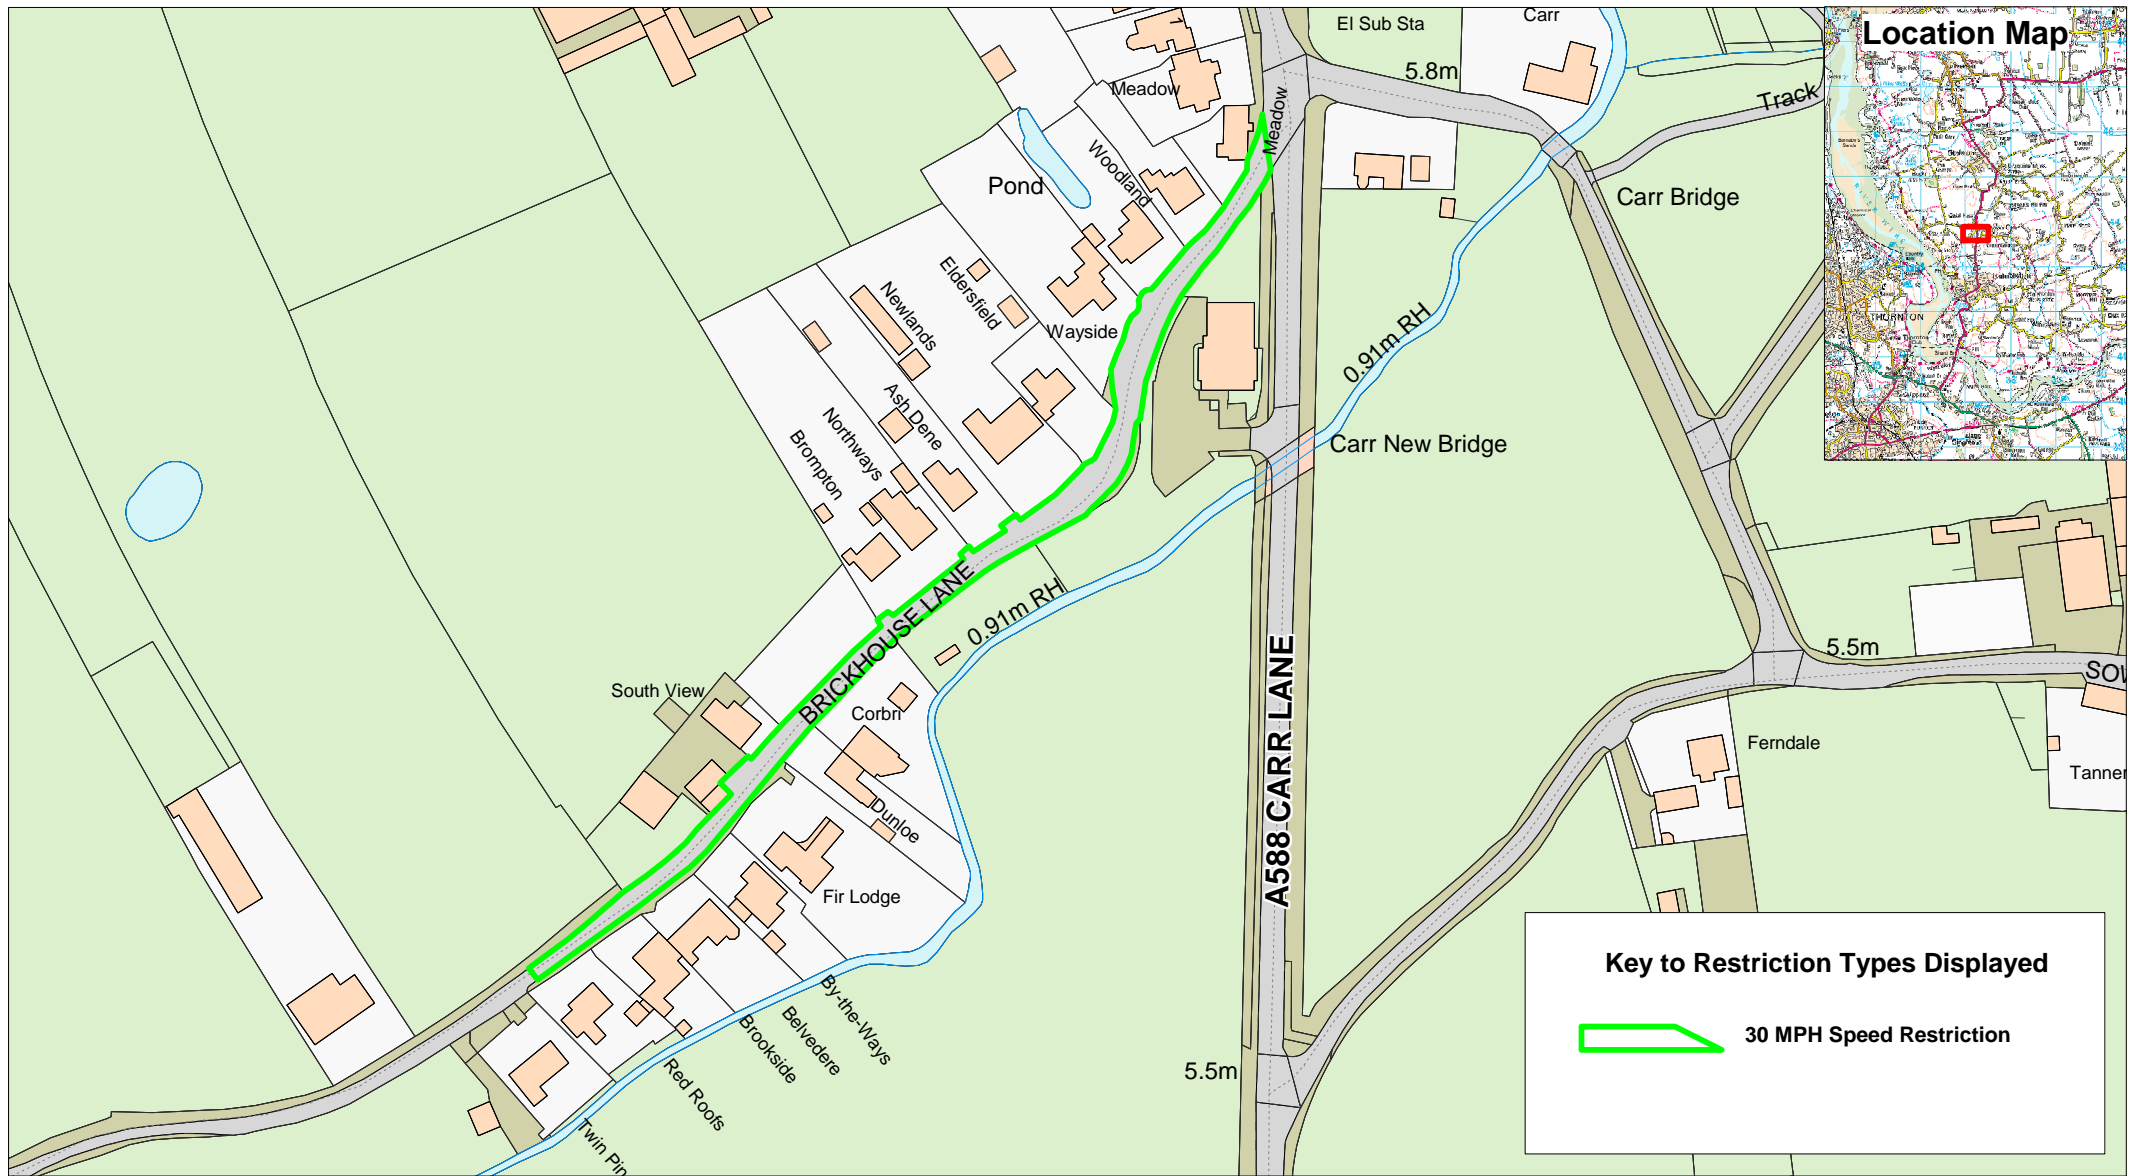

Key to Restriction Types Displayed

 **30 MPH Speed Restriction**



Lancashire
County Council

**Brick House Lane,
Stalmine-with-Staynall**




+ Crown copyright. All rights reserved
Lancashire County Council
Licence No. 2003

Phil Durnell
**Director of Highways
and Transportation**

P.O. Box 100, County Hall,
PRESTON PR1 0LD

SCALE	1 : 2000
DATE	22/05/2020
DRAWING No.	JR/A588-SR/WY3
DRAWN BY	MW
	Scale with care as distortion may occur

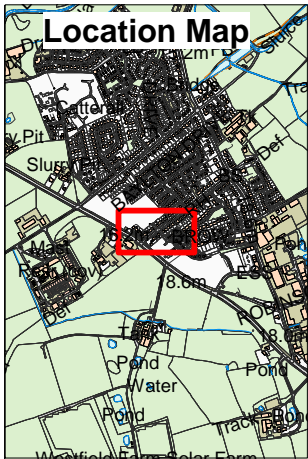

Key to Restriction Types Displayed

 20MPH Speed Restriction



**Joe Lane,
Catterall**

+ Crown copyright. All rights reserved
Lancashire County Council
Licence No. 2003



**Phil Durnell
Director of Highways
and Transportation**

P.O. Box 100, County Hall,
PRESTON PR1 0LD



**Page
1 of 1**

SCALE	1 : 1000
DATE	21/08/2020
DRAWING No.	MI/19-20/WY4
DRAWN BY	MW
	Scale with care as distortion may occur

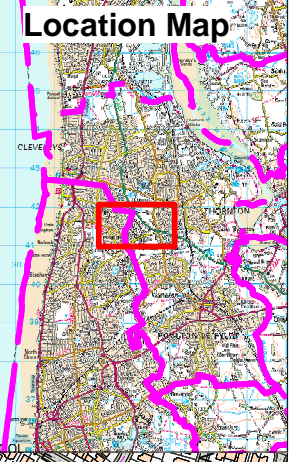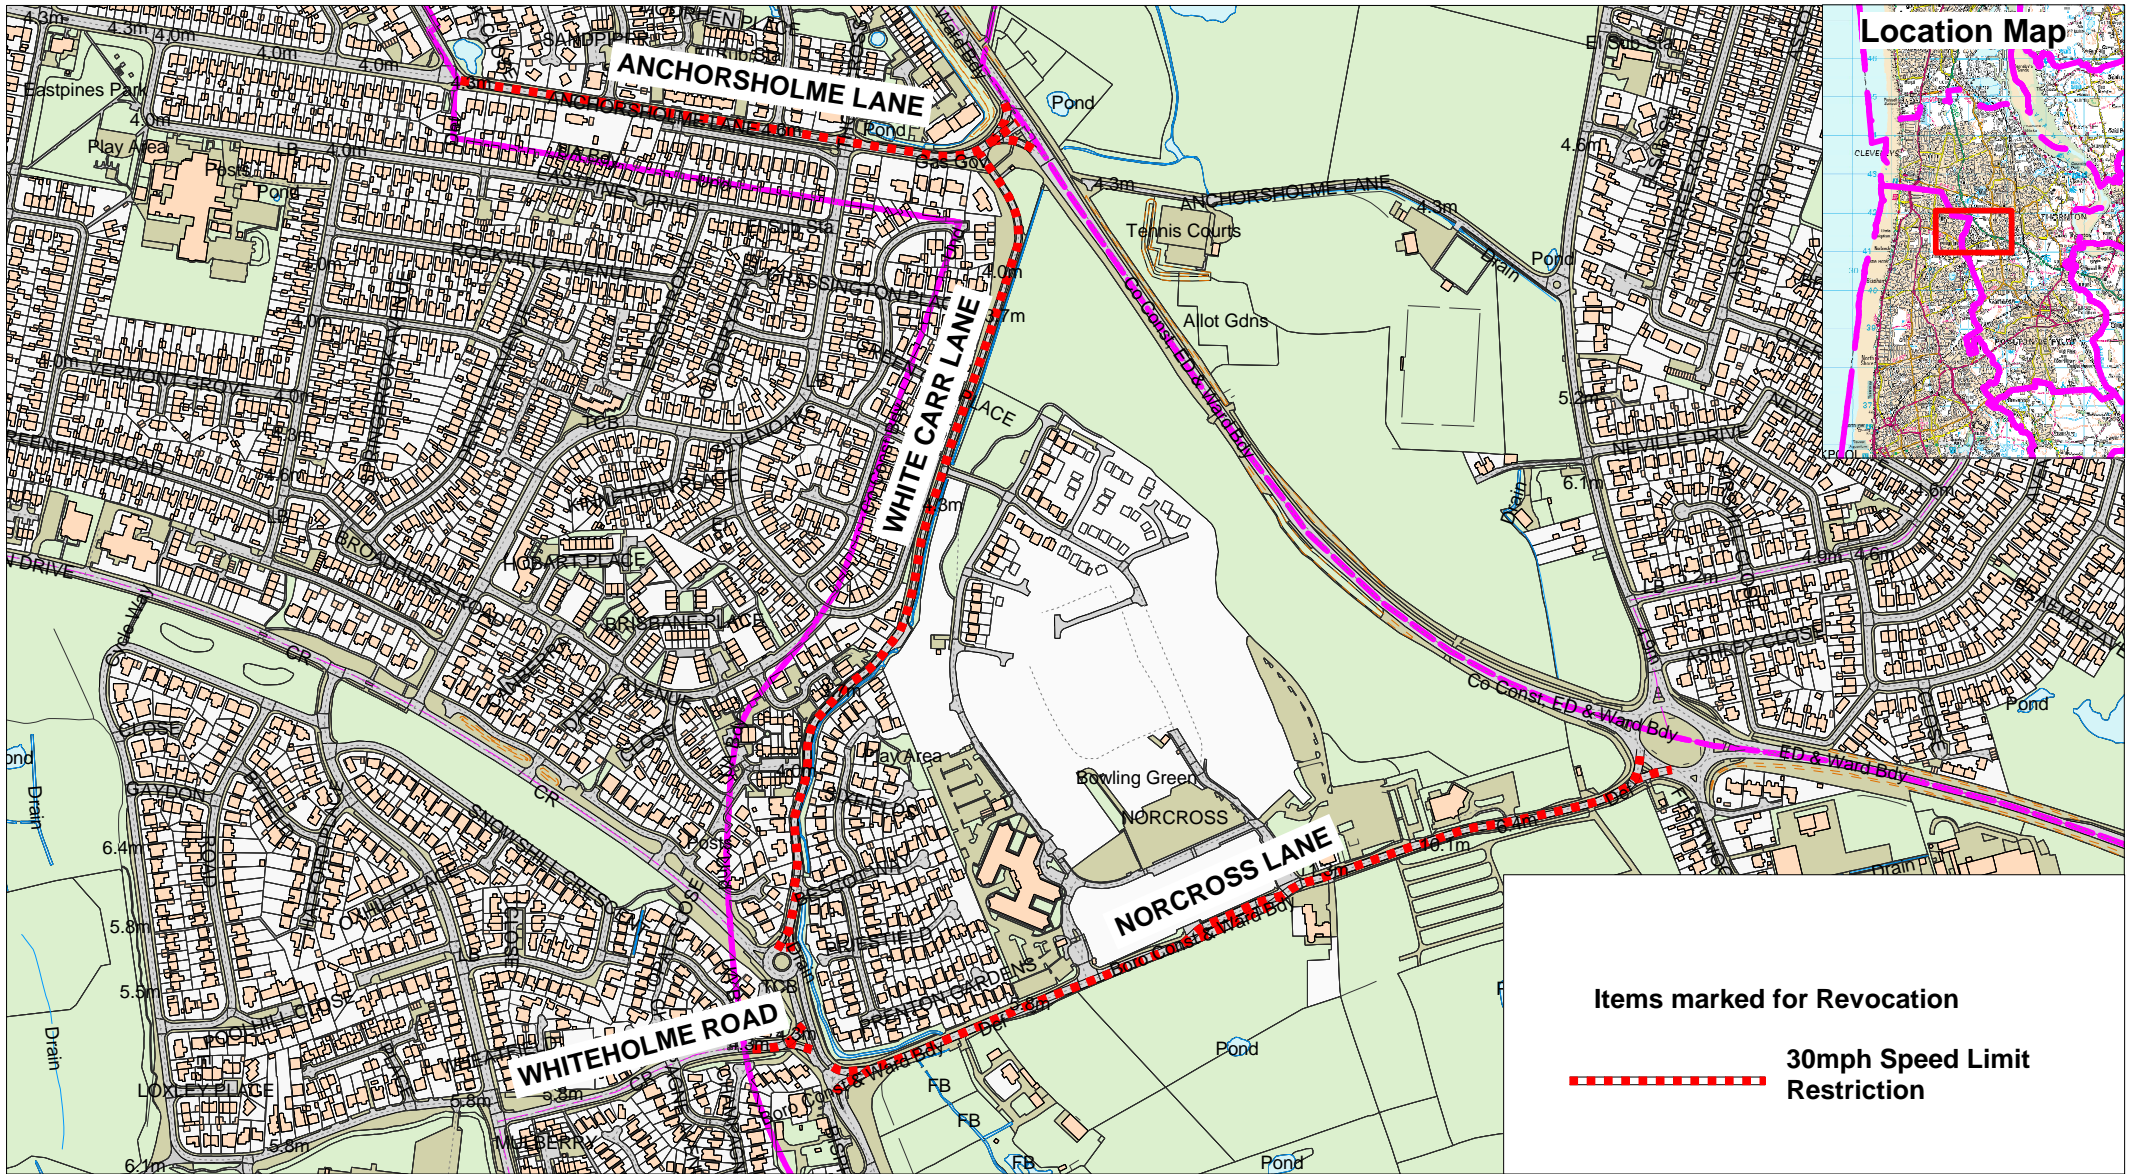

Items marked for Revocation

 **30mph Speed Limit Restriction**



REVOCATIONS ONLY

**Anchorsholme Lane;
White Carr Lane;
Whiteholme Road;
Norcross Lane,
Thornton Cleaveys**

+ Crown copyright. All rights reserved
Lancashire County Council
Licence No. 2003

Phil Durnell
**Director of Highways
and Transportation**

P.O. Box 100, County Hall,
PRESTON PR1 0LD

**Page
1 of 1**



SCALE	1 : 7000
DATE	07/12/2020
DRAWING No.	CN/20-21/SLO-1-RO2
DRAWN BY	MW
	Scale with care as distortion may occur