

**Chapel Brow;
Golden Hill Lane and
Station Brow,
Leyland**


+ Crown copyright. All rights reserved
Lancashire County Council
Licence No. 2003

**Phil Durnell
Director of Highways
and Transportation**

P.O. Box 100, County Hall,
PRESTON PR1 0LD

SCALE	1 : 1500
DATE	21/09/2020
DRAWING No.	MS/LSC-0820/S
DRAWN BY	TJP
	Scale with care as distortion may occur



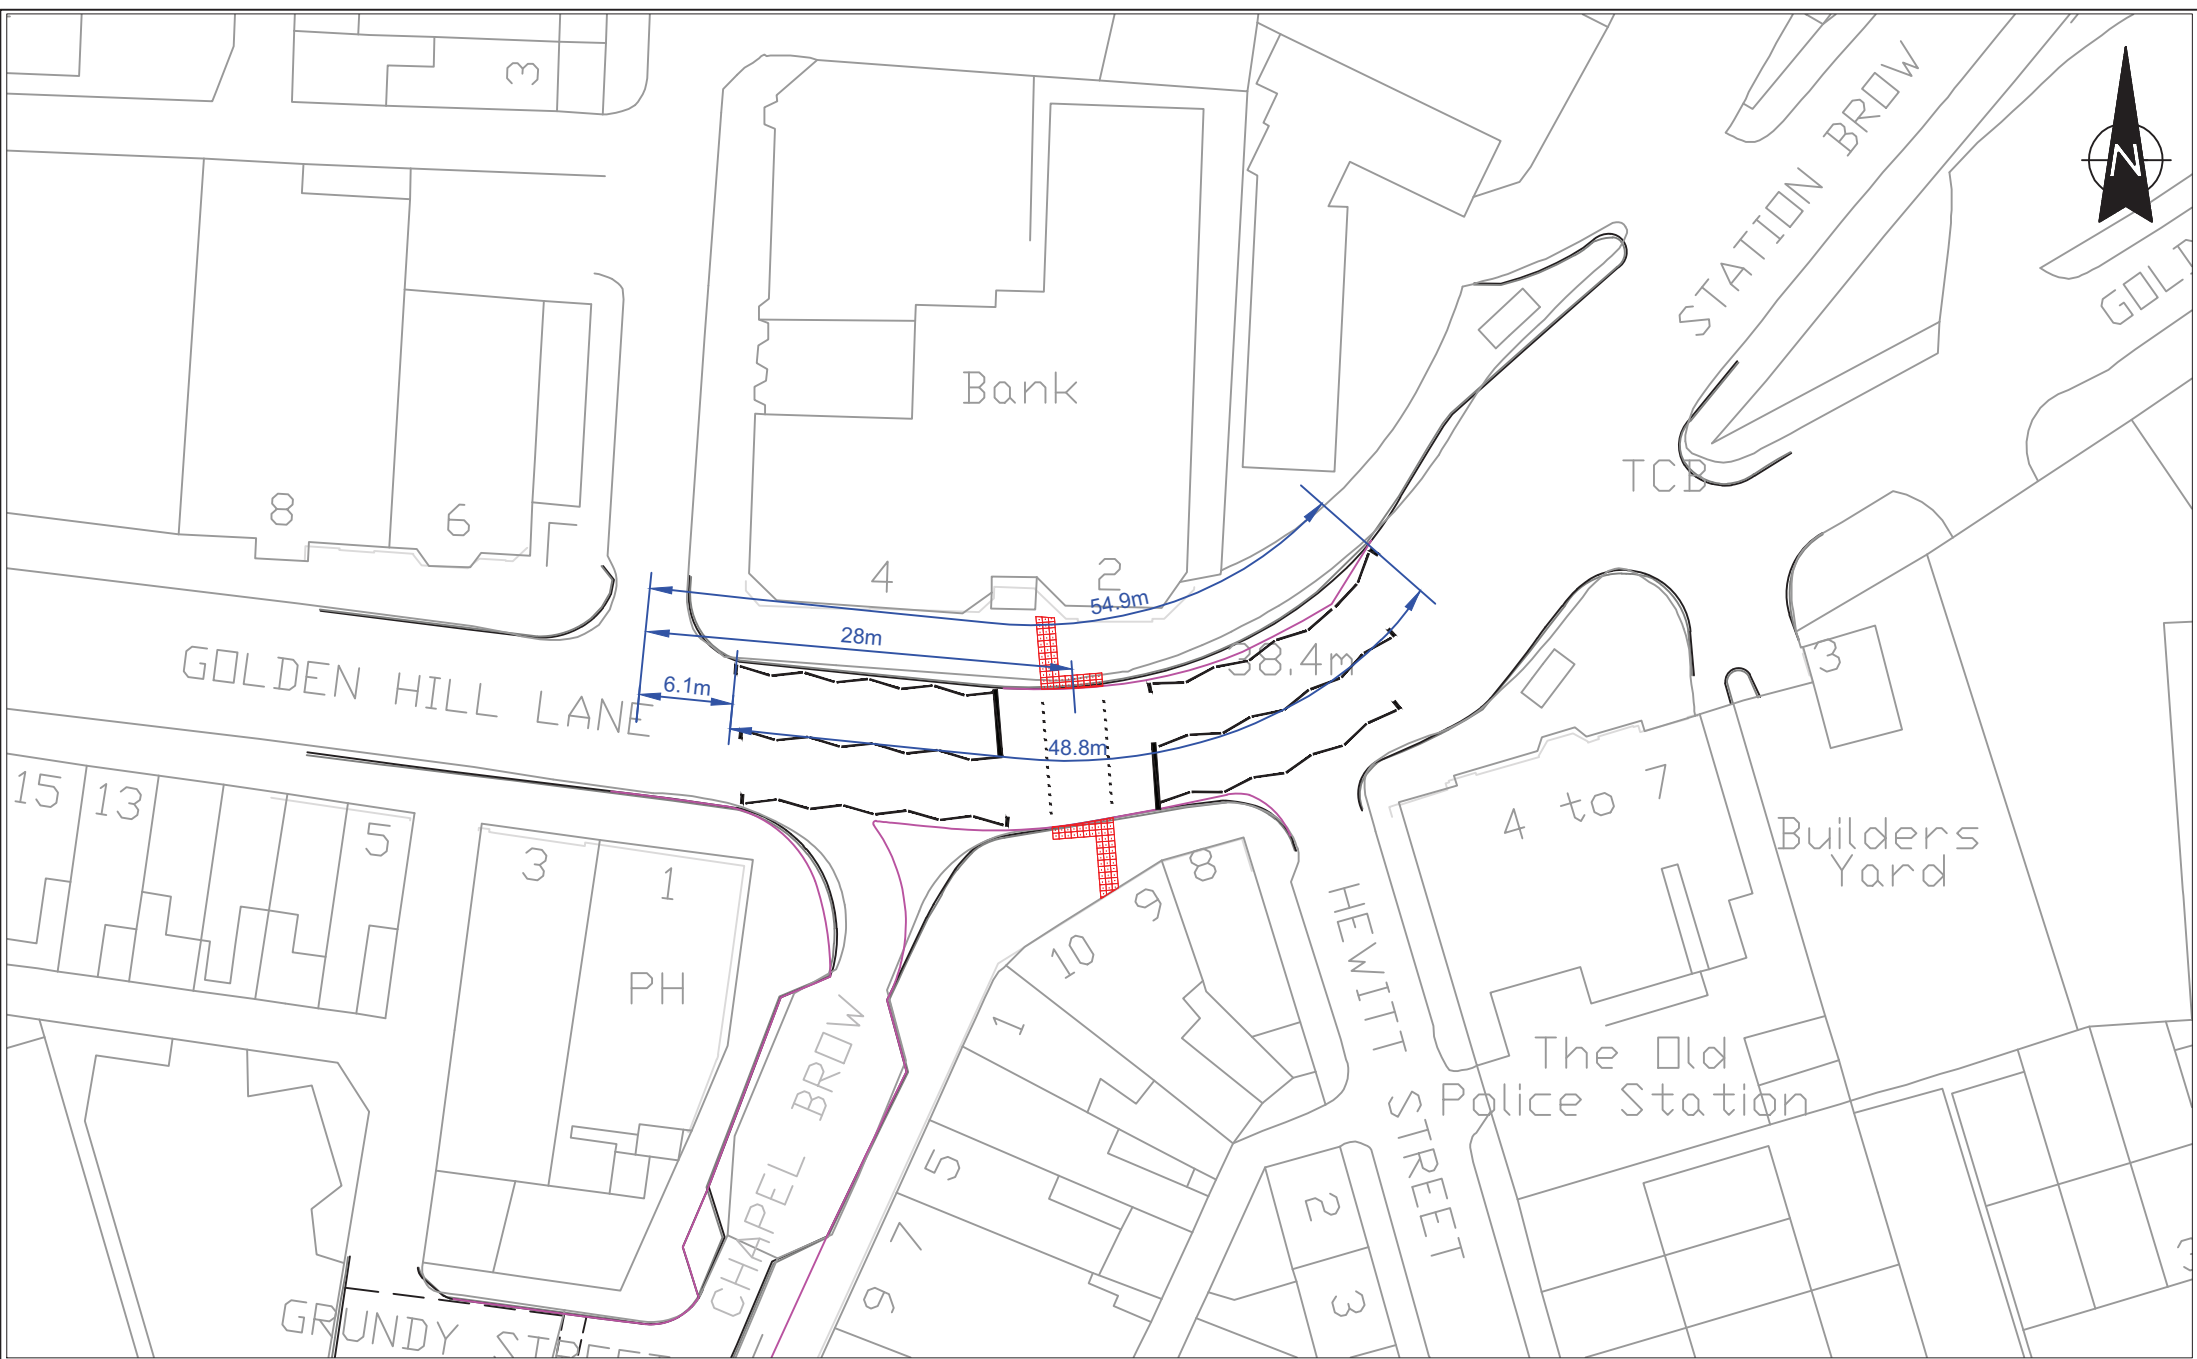

Lancashire County Council

Design and Construction

0 5 10 20 30 40 50
SCALE BAR (PLOTTED mm)

ISSUE PURPOSE

PROJECT TITLE
GOLDEN HILL WAY/CHAPEL BROW,
LEYLAND LSS

DRAWING TITLE
NEW TOUCAN CROSSING

DRAWN BY
M SOUTHALL

CHECKED BY

DATE
APRIL 2020

SCALE @ A4
NTS

CLIENT No.

SCHEME No.
7248

DRAWING No.
7248-1200-06

SHEET No.
1 of 1

REVISION
0

Based on Ordnance Survey mapping with the permission of the Controller of Her Majesty's Stationery Office. © Crown copyright. Unauthorised reproduction infringes Crown copyright and may lead to prosecution or civil proceedings. Lancashire County Council Licence No. LA100023320.

NO.	Date	Amendment Details	Drawn by:	Checked by:

REVISIONS