

**Key to Restriction Types Displayed**

- No Waiting at Any Time
- No Loading/Unloading at Any Time
- No Waiting Mon-Sat 8am-6pm
- No Waiting Mon-Sat 8am-7pm
- Disabled Parking
- Goods Vehicle Loading and Unloading Only
- Permit Holders Only
- Limited Waiting Mon-Sat 8am-6pm  
2 Hours No Return within 2 Hours  
Except Permit Holders
- Limited Waiting Mon-Sat 8am-6pm  
3 Hours No Return within 2 Hours  
Except Permit Holders
- Limited Waiting Mon-Sat 8am-6pm  
30 mins No Return within 1 Hour
- Limited Waiting Mon-Sat 8am-6pm  
2 Hours No Return within 2 Hours
- New Road Layout




**Adelphi Place; Adelphi Street;  
Cold Bath Street; Corporation Street;  
Friargate; Fylde Road;  
Harrington Street; Kendal Street;  
Maudland Road; Moor Lane;  
St Peter's Street and Walker Street,  
Preston**

+ Crown copyright. All rights reserved  
Lancashire County Council  
Licence No. 2003

**Phil Durnell**  
**Director of Highways  
and Transportation**  
P.O. Box 100, County Hall,  
PRESTON PR1 0LD

SCALE	<b>1 : 2500</b>
DATE	<b>15/12/2020</b>
DRAWING No.	<b>UCLan/s278/RPZ-A</b>
DRAWN BY	<b>TJP</b>
	Scale with care as distortion may occur

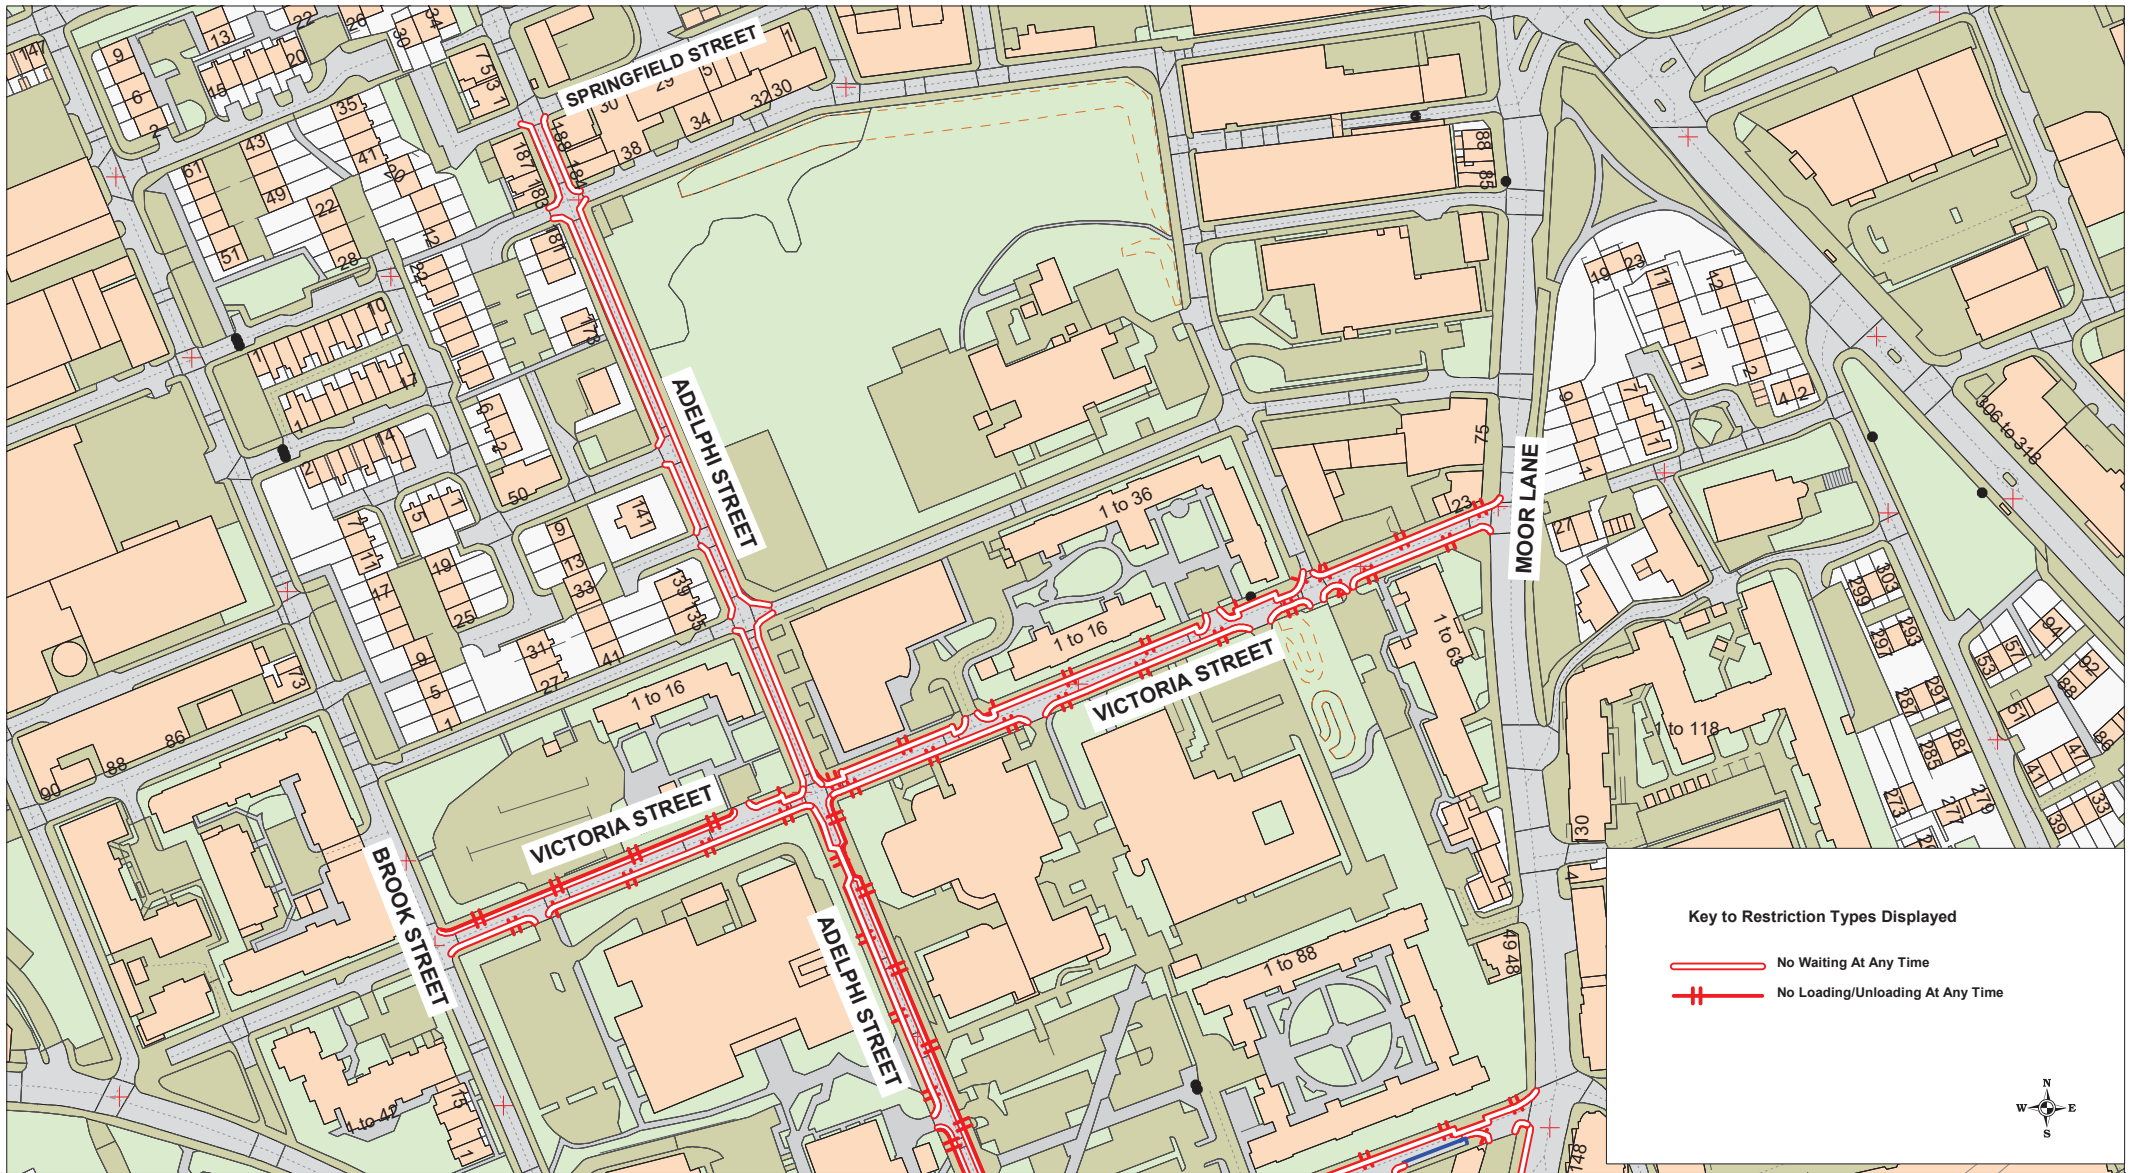

**Key to Restriction Types Displayed**

— No Waiting At Any Time

+ No Loading/Unloading At Any Time




**Adelphi Street and Victoria Street, Preston**

+ Crown copyright. All rights reserved  
Lancashire County Council  
Licence No. 2003

**Phil Durnell**  
**Director of Highways and Transportation**

P.O. Box 100, County Hall,  
PRESTON PR1 0LD

SCALE	<b>1 : 2500</b>
DATE	<b>17/11/2020</b>
DRAWING No.	<b>UCLan/s278/PRZ-B</b>
DRAWN BY	<b>TJP</b>
	Scale with care as distortion may occur

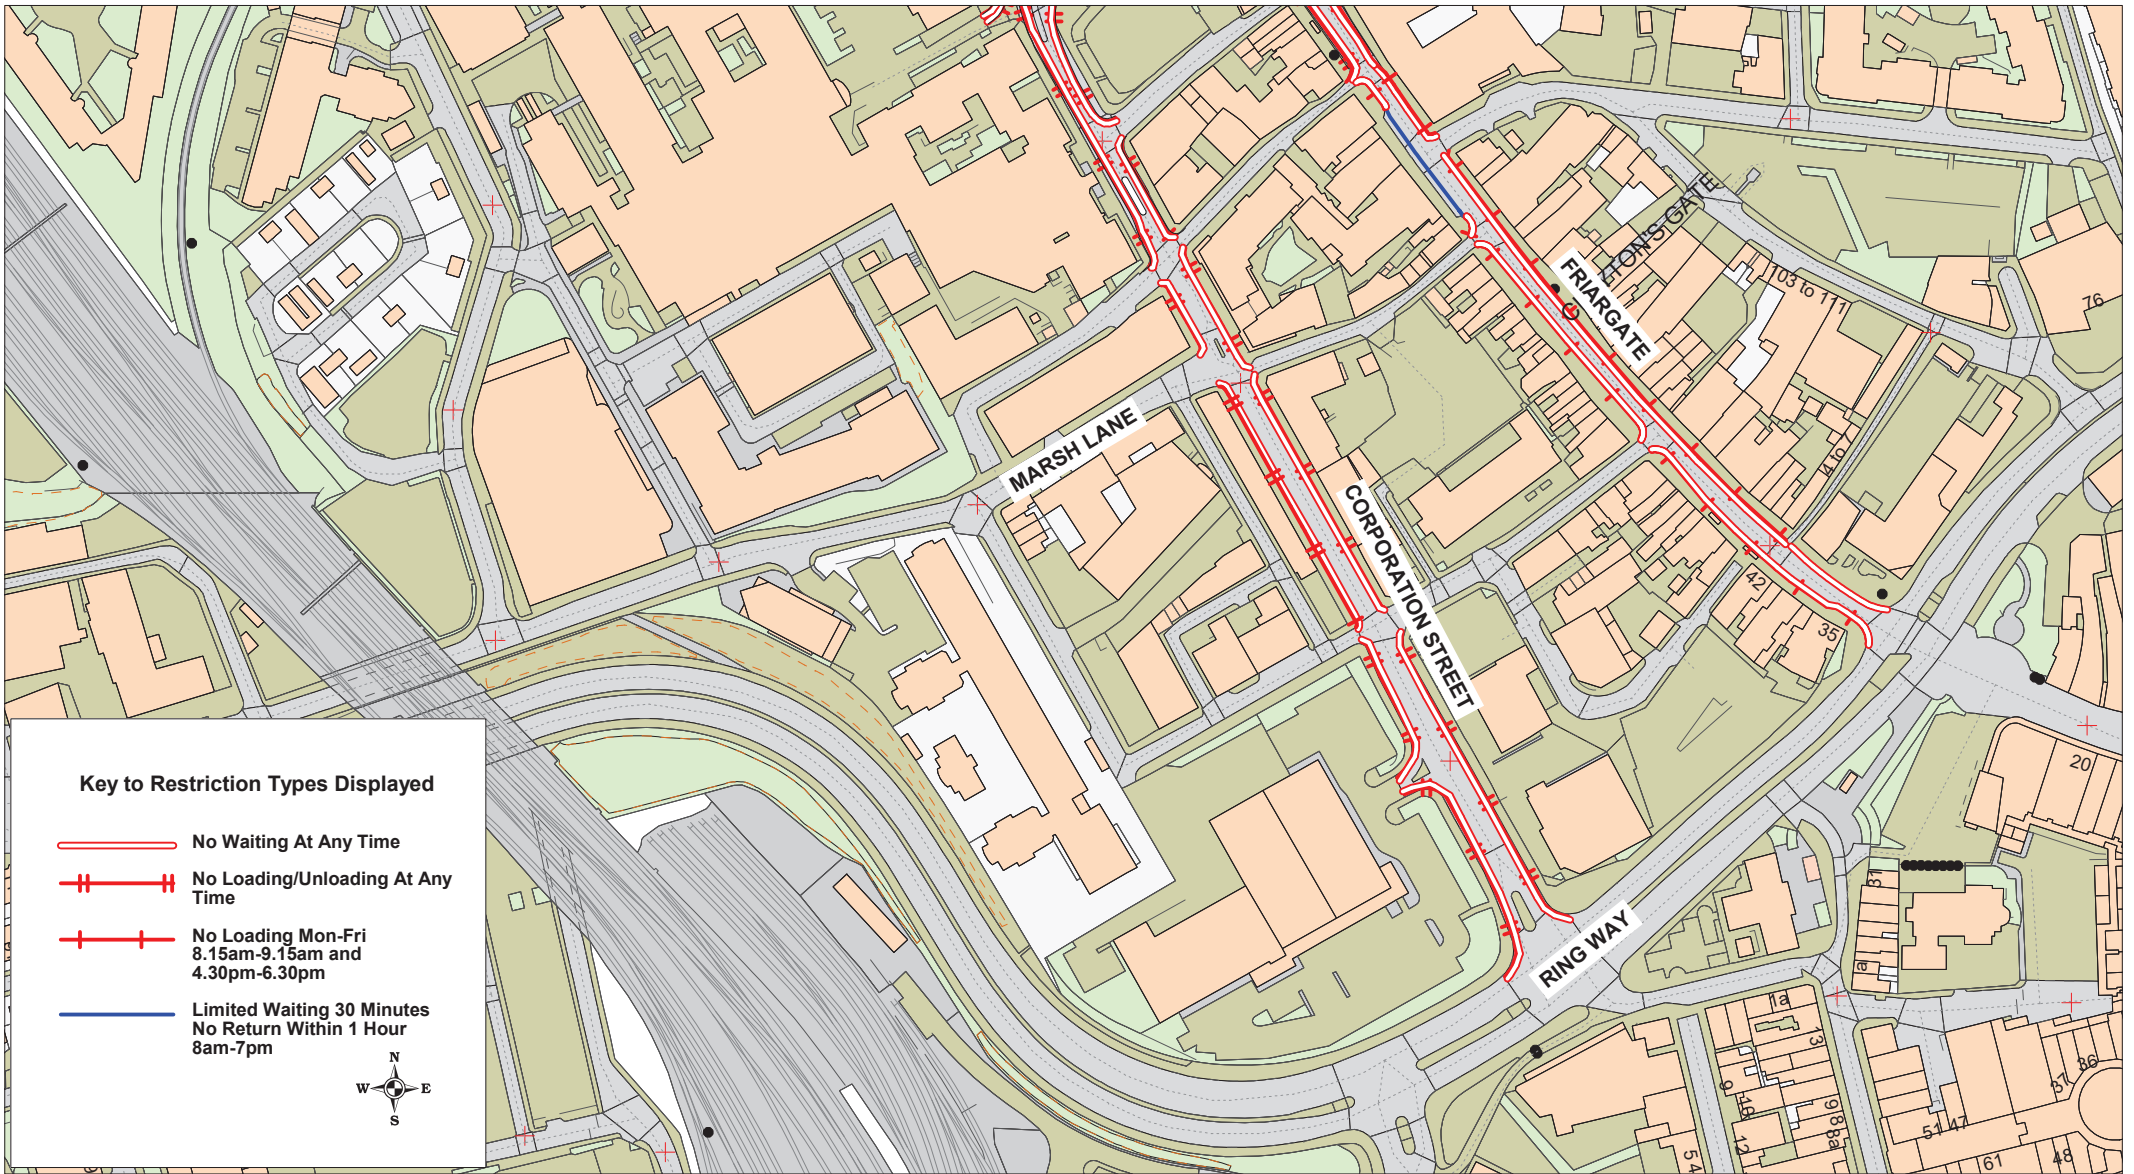

**Key to Restriction Types Displayed**

- No Waiting At Any Time
- No Loading/Unloading At Any Time
- No Loading Mon-Fri  
8.15am-9.15am and  
4.30pm-6.30pm
- Limited Waiting 30 Minutes  
No Return Within 1 Hour  
8am-7pm



**Corporation Street  
and Friargate,  
Preston**

+ Crown copyright. All rights reserved  
Lancashire County Council  
Licence No. 2003

**Phil Durnell  
Director of Highways  
and Transportation**

P.O. Box 100, County Hall,  
PRESTON PR1 0LD

SCALE

**1 : 2500**

DATE

**26/10/2020**

DRAWING No.

**UCLan/s278/RPZ-C**

DRAWN BY

**TJP**

Scale with care as distortion  
may occur