
 <b>Lancashire</b> County Council	<b>Royle Road, Chorley</b>	+ Crown copyright. All rights reserved Lancashire County Council Licence No. 2003		SCALE	<b>1 : 500</b>
		<b>Phil Durnell</b> Director of Highways and Transportation P.O. Box 100, County Hall, PRESTON PR1 0LD		DATE	<b>30/03/2021</b>
				DRAWING No.	<b>HS/20-21/CH3</b>
				DRAWN BY	<b>TJP</b>
				Scale with care as distortion may occur	

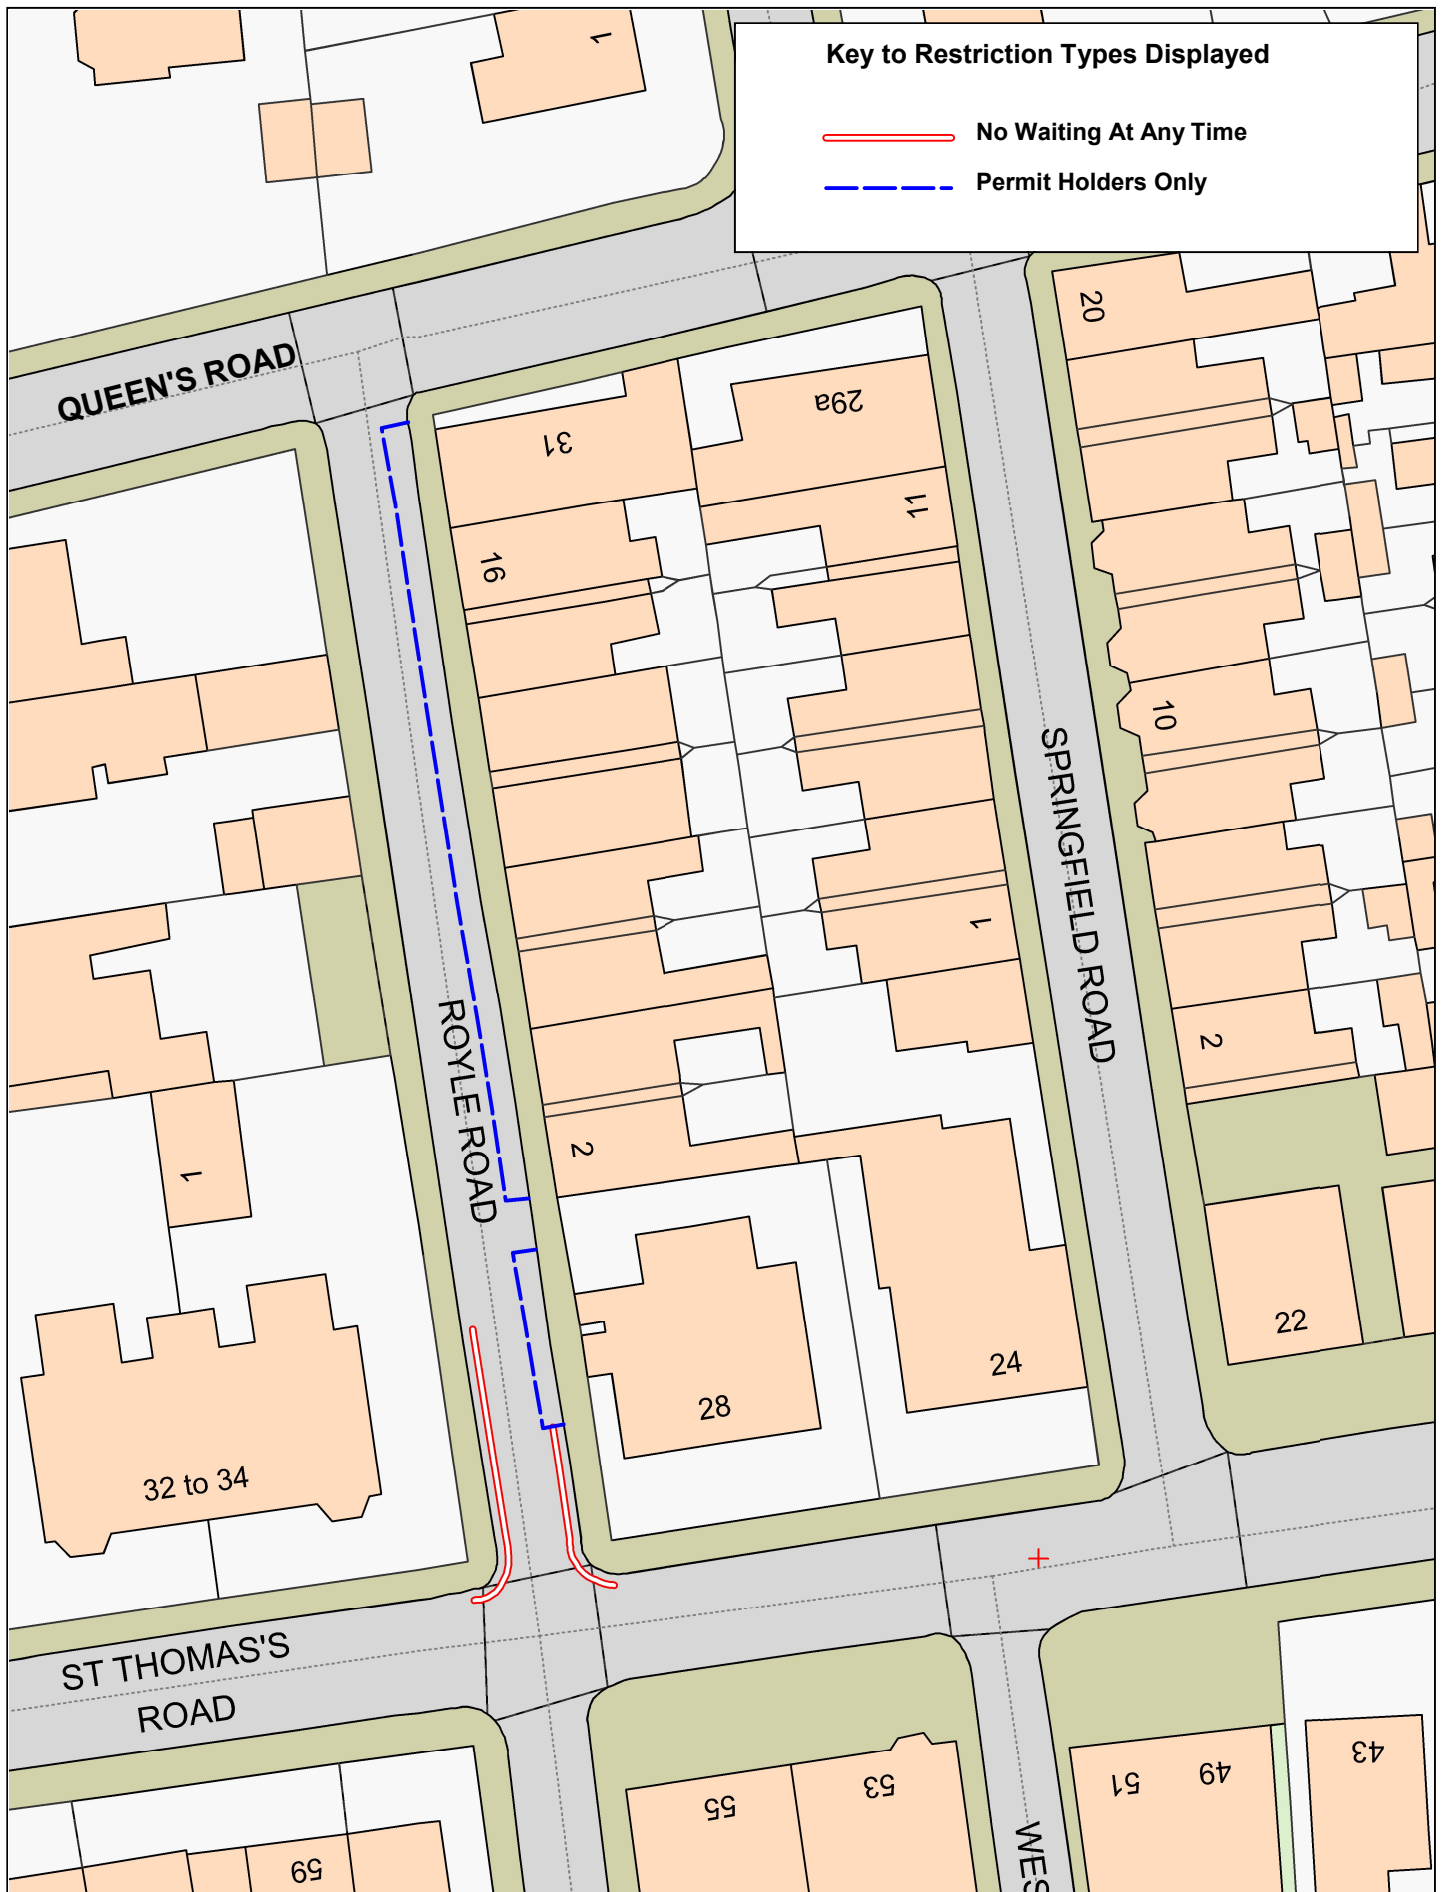

**Key to Restriction Types Displayed**


— No Waiting At Any Time

- - - Permit Holders Only

**Lancashire**  
County Council



**Royle Road, Chorley**



© Crown copyright. All rights reserved  
Lancashire County Council  
Licence No. 100019820 2021

**Phil Durnell**  
Director of Highways  
and Transportation

P.O. Box 100, County Hall,  
PRESTON PR1 0LD

SCALE	<b>1 : 500</b>
DATE	<b>14/06/2021</b>
DRAWING No.	<b>HD/20-21-1/CB3-M</b>
DRAWN BY	<b>TJP</b>
	Scale with care as distortion may occur