
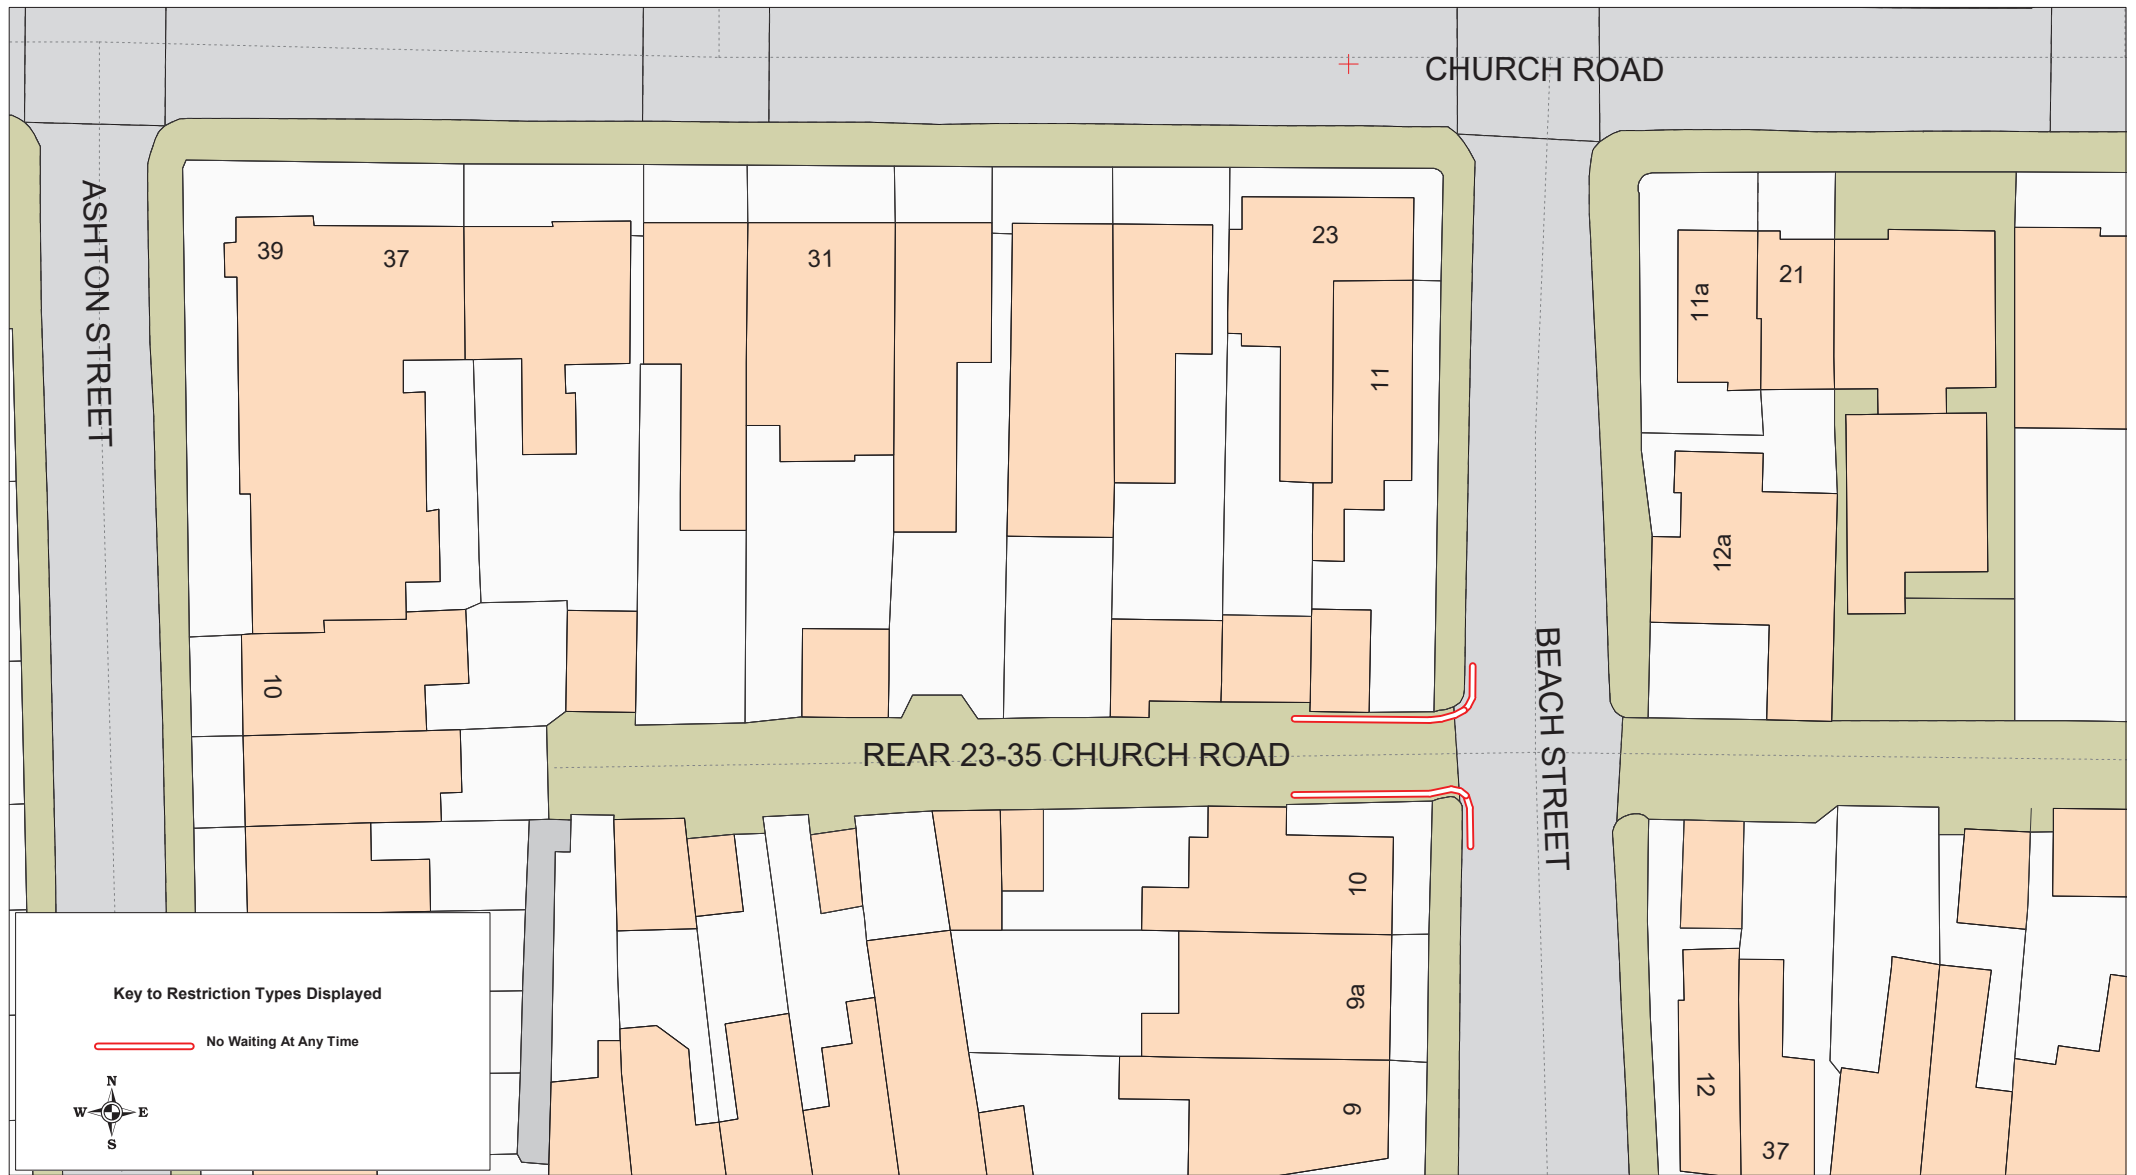



Lancashire County Council 	Boston Road and Clitheroe Road, Lytham St Annes	+ Crown copyright. All rights reserved Lancashire County Council Licence No. 2003		SCALE	1 : 500
		Phil Durnell Director of Highways and Transportation P.O. Box 100, County Hall, PRESTON PR1 0LD		DATE	30/03/2021
				DRAWING No.	MI/20-21/FY2
				DRAWN BY	TJP
					Scale with care as distortion may occur



	+ Crown copyright. All rights reserved Lancashire County Council Licence No. 2003		SCALE	1 : 500
	Phil Durnell Director of Highways and Transportation P.O. Box 100, County Hall, PRESTON PR1 0LD		DATE	30/03/2021
			DRAWING No.	MI/20-21/FY3
			DRAWN BY	TJP
				Scale with care as distortion may occur