

**Service Road Fronting
72A to 84 Turpin Green Lane,
Leyland**

+ Crown copyright. All rights reserved
Lancashire County Council
Licence No. 2003

**Phil Durnell
Director of Highways
and Transportation**

P.O. Box 100, County Hall,
PRESTON PR1 0LD

SCALE	1 : 500
DATE	30/03/2021
DRAWING No.	SR/20-21/SR1
DRAWN BY	TJP
	Scale with care as distortion may occur



Key to Restriction Types Displayed

 No Waiting At Any Time



**Cuerdale Lane and
Spring Lane,
Samlesbury**



+ Crown copyright. All rights reserved
Lancashire County Council
Licence No. 2003

**Phil Durnell
Director of Highways
and Transportation**

P.O. Box 100, County Hall,
PRESTON PR1 0LD

SCALE

1 : 1000

DATE

30/03/2021

DRAWING No.

MI/20-21/SR2

DRAWN BY

TJP

Scale with care as distortion
may occur




Lourdes Avenue and St Gerrards Road, Lostock Hall

+ Crown copyright. All rights reserved
Lancashire County Council
Licence No. 2003


Phil Durnell
Director of Highways and Transportation

P.O. Box 100, County Hall,
PRESTON PR1 0LD

SCALE	1 : 500
DATE	30/03/2021
DRAWING No.	MI/20-21/SR3
DRAWN BY	TJP
	Scale with care as distortion may occur

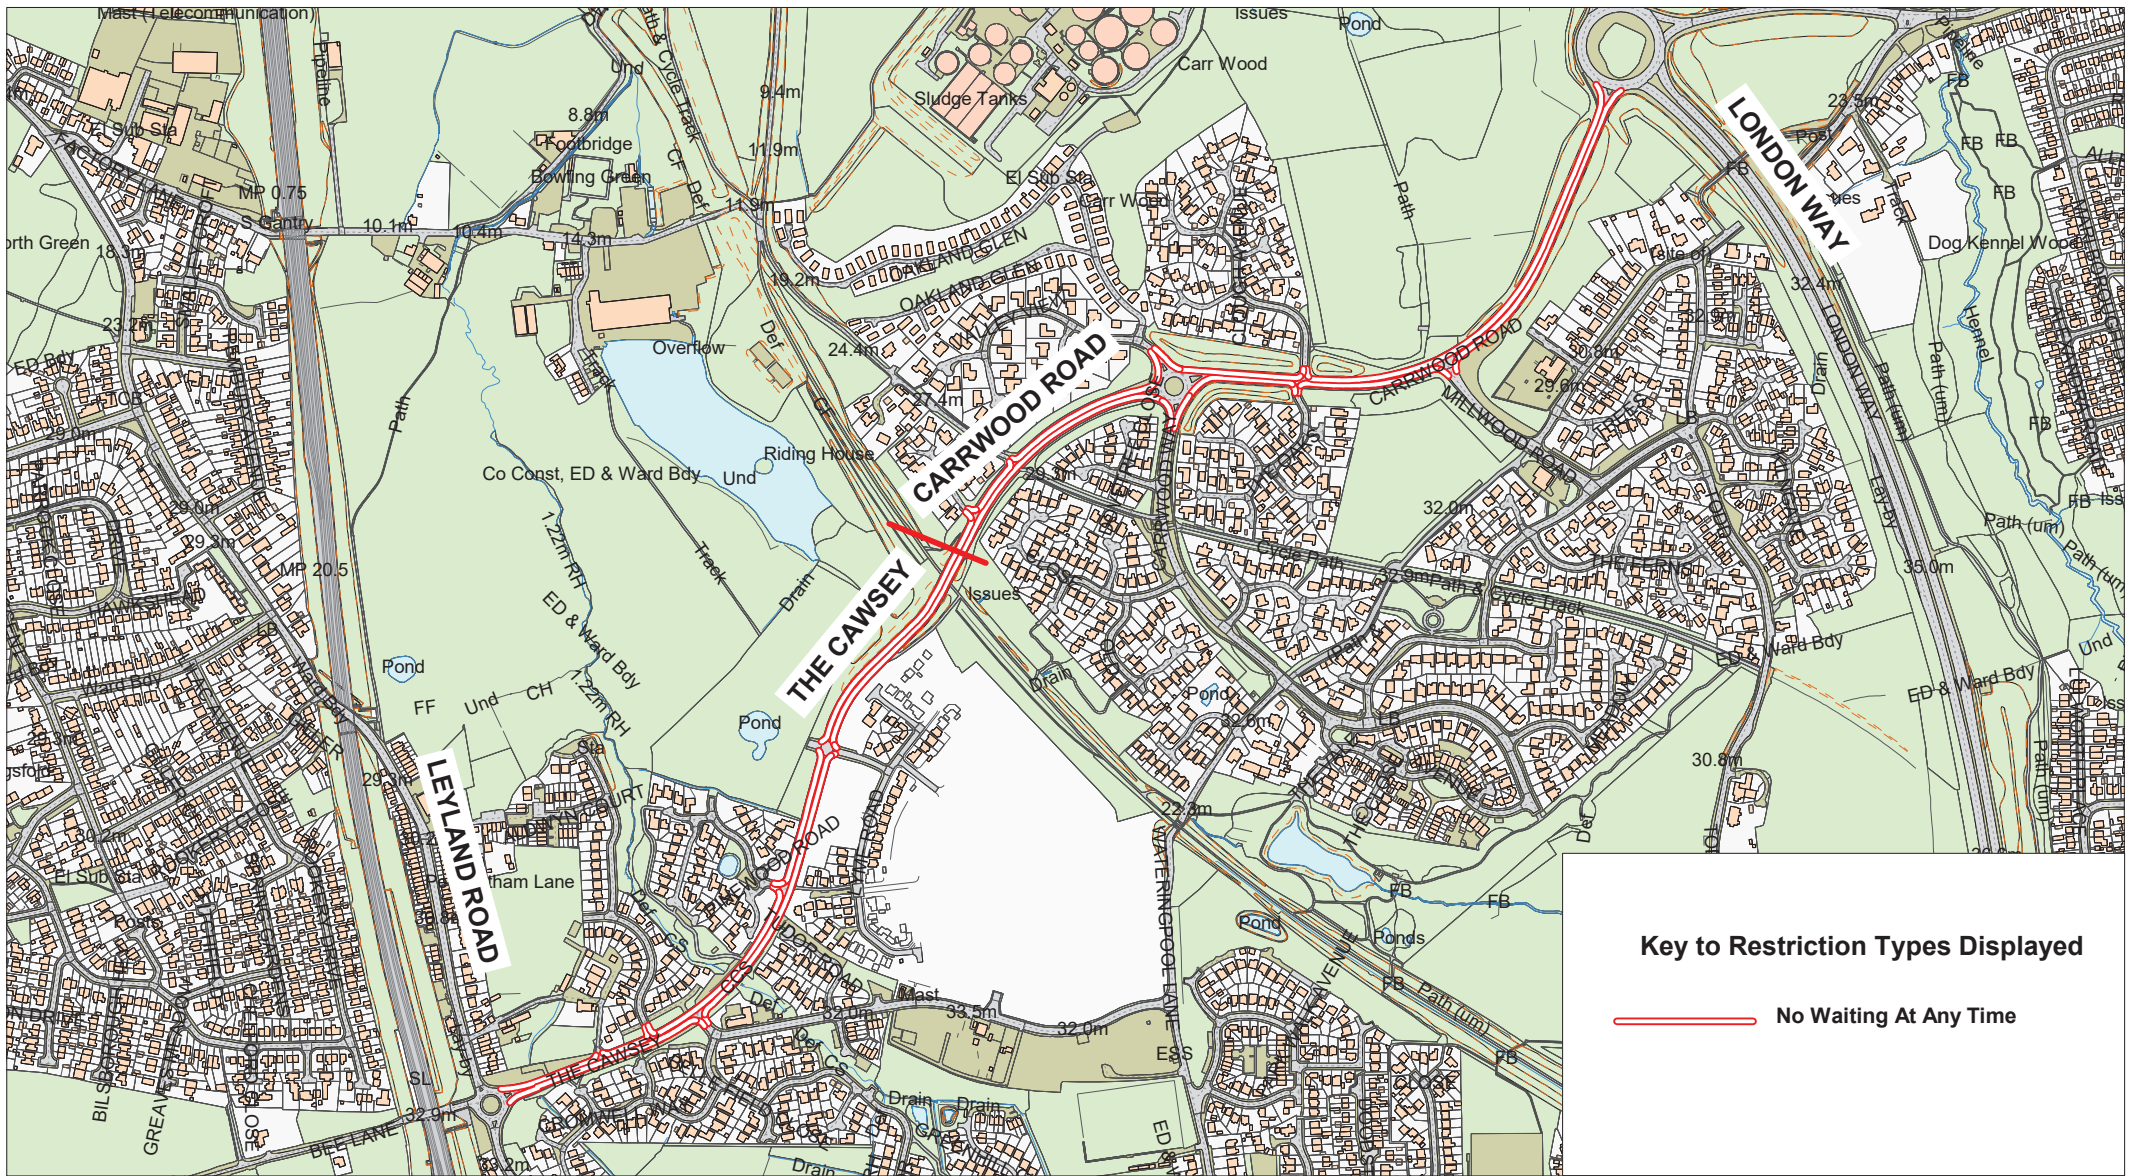

Key to Restriction Types Displayed

 No Waiting At Any Time



Carrwood Road;
 The Cawsey;
 Millwood Road;
 Clough Avenue;
 The Oaks;
 Valley View;
 Carrwood Way;
 Loxwood Close;
 Firs Drive;
 Eagleton Way;
 Handshaw Drive;
 Saxon Place,
 Penwortham and Walton le Dale



+ Crown copyright. All rights reserved
 Lancashire County Council
 Licence No. 2003

Phil Durnell
 Director of Highways
 and Transportation

P.O. Box 100, County Hall,
 PRESTON PR1 0LD

SCALE	1 : 8000
DATE	18/02/2021
DRAWING No.	MI/20-21-1/SR-4
DRAWN BY	MW
	Scale with care as distortion may occur