


Key to Restriction Types Displayed


 No Waiting At Any Time

SCALE	1 : 500
DATE	27/03/2020
DRAWING No.	KL/20-21-1/WL1
DRAWN BY	MW
Scale with care as distortion may occur	


© Lancashire County Council 2020

Phil Durnell
Director of Highways
and Transportation
 P.O. Box 100, County Hall,
 PRESTON PR1 0LD



**Crawford Road;
 Holland Court,
 Up Holland**

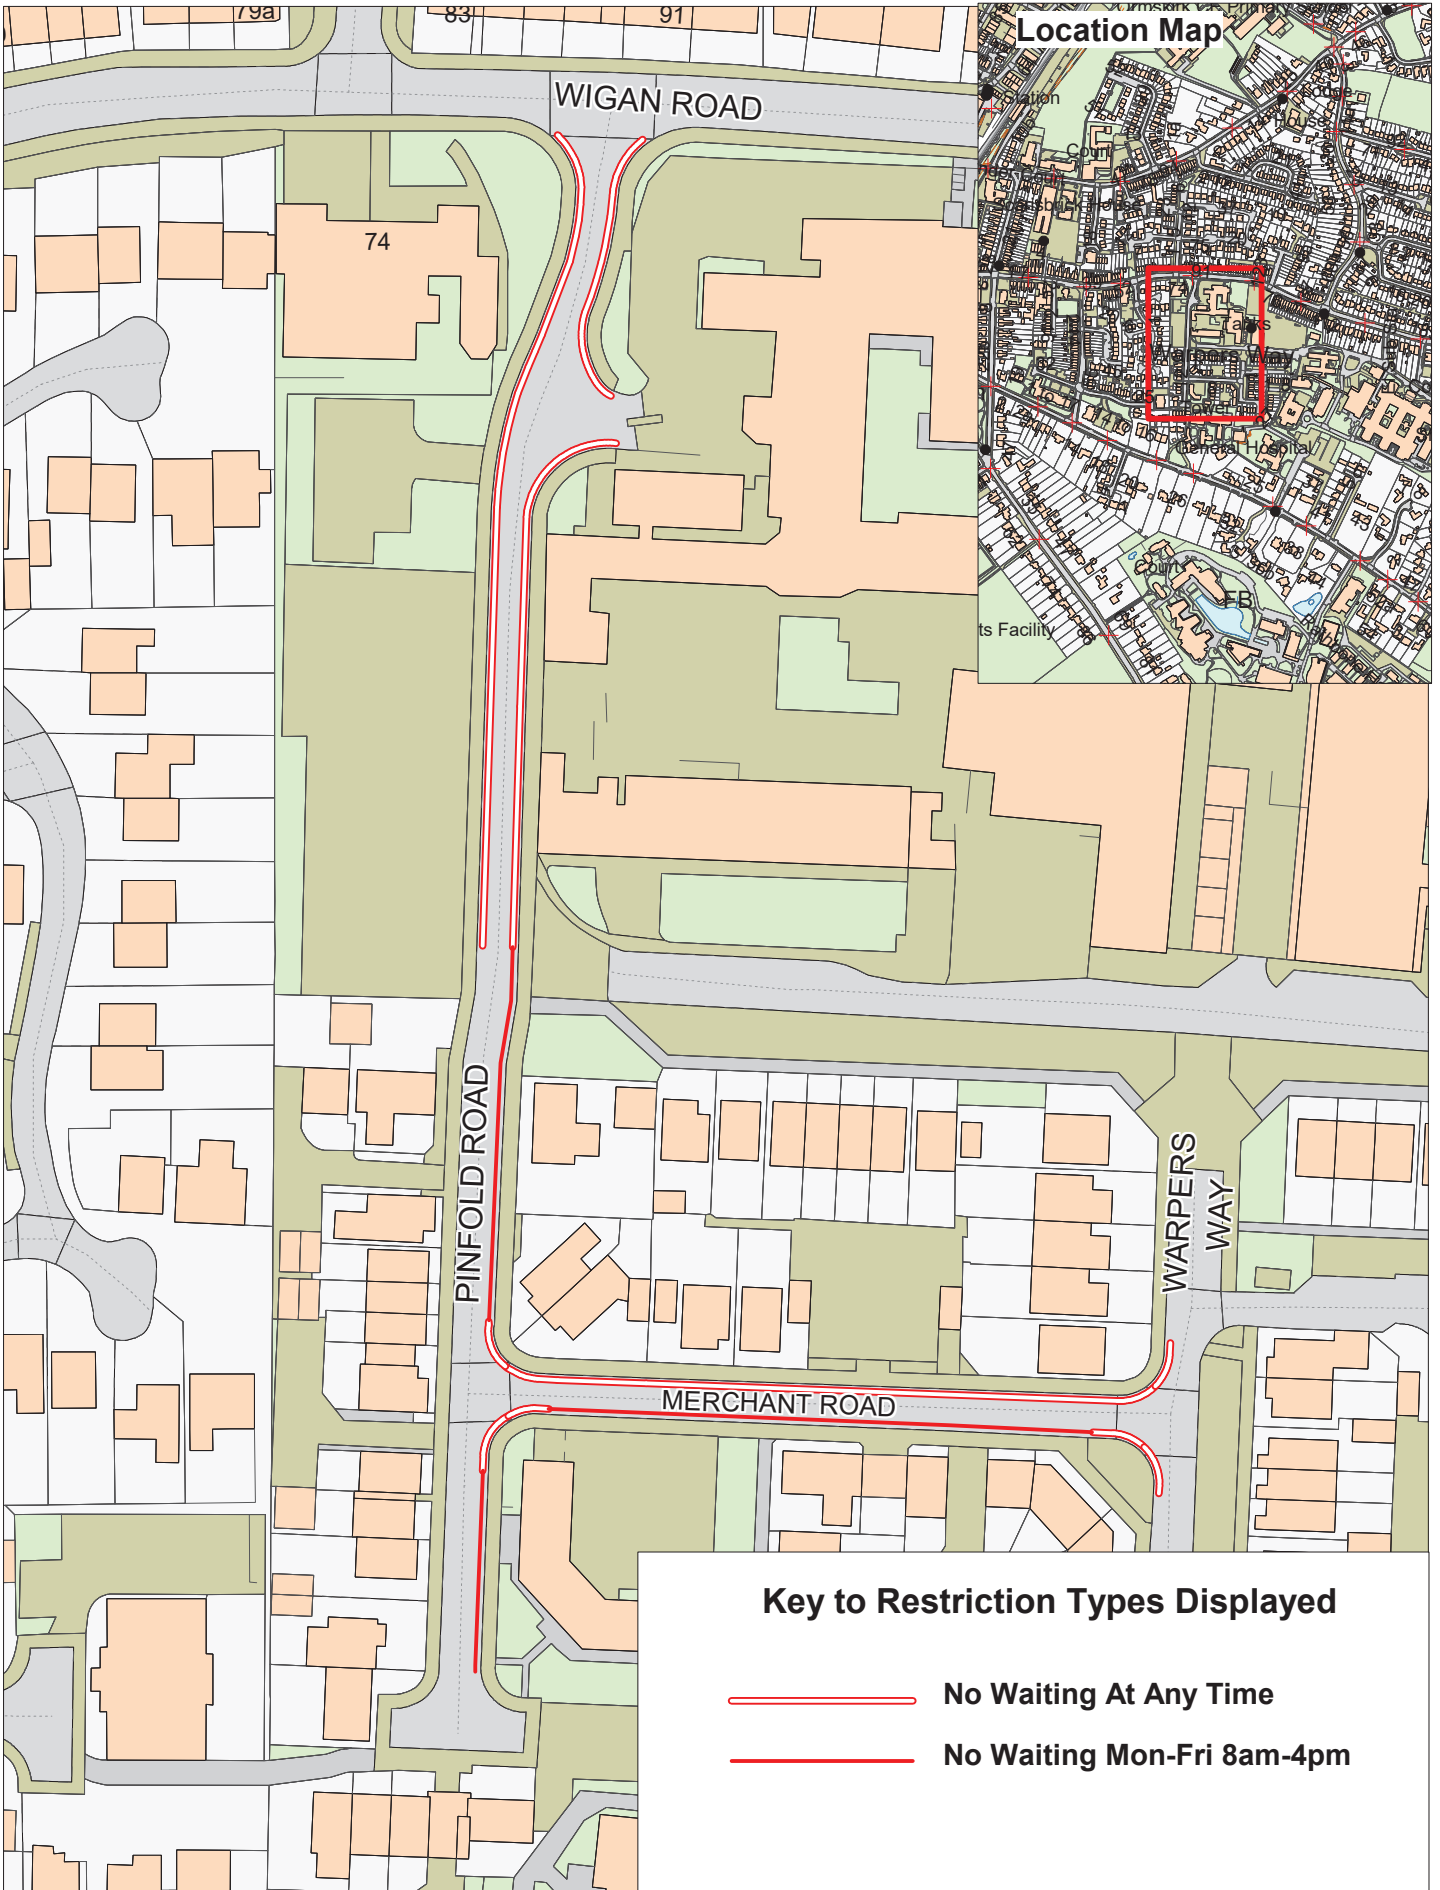


Lancashire
 County
 Council



Key to Restriction Types Displayed

-  No Waiting At Any Time
-  No Waiting Mon-Fri 8am-4pm




**Merchant Road;
Mulberry Close;
Pinfold Road;
Warpers Way,
Ormskirk**



+ Crown copyright. All rights reserved
Lancashire County Council
Licence No. 2003

Phil Durnell
Director of Highways
and Transportation
P.O. Box 100, County Hall,
PRESTON PR1 0LD

SCALE	1 : 1000
DATE	10/02/2021
DRAWING No.	KL/20-21-1/WL2
DRAWN BY	MW
	Scale with care as distortion may occur

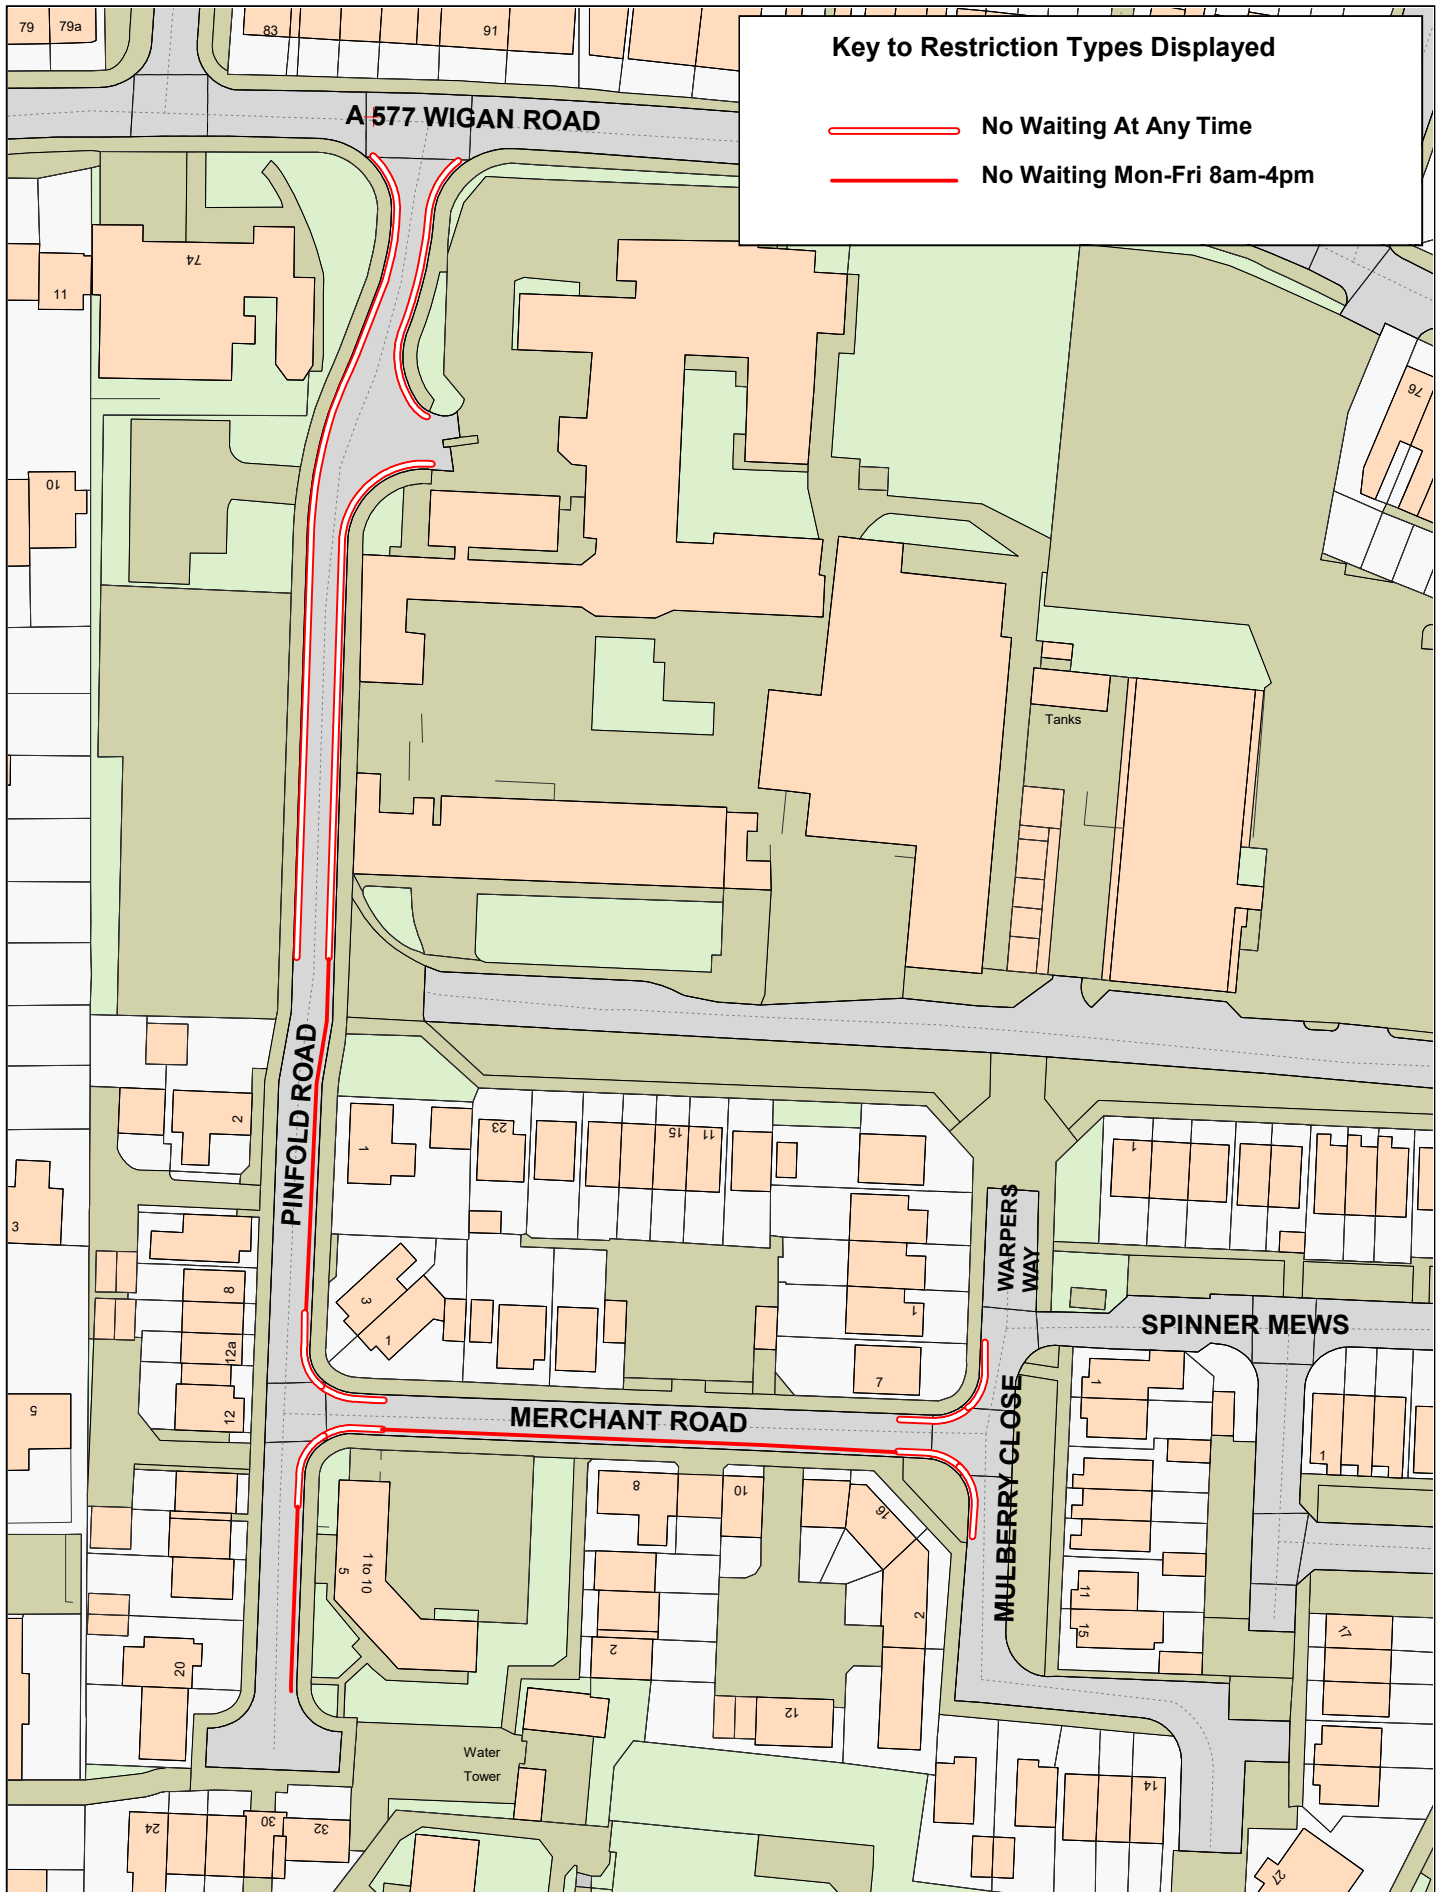

Key to Restriction Types Displayed

— No Waiting At Any Time

— No Waiting Mon-Fri 8am-4pm



**Merchant Road;
Mulberry Close and
Pinfold Road,
Ormskirk**



© Crown copyright. All rights reserved
Lancashire County Council
Licence No. 100019820 2021

Phil Durnell
Director of Highways
and Transportation

P.O. Box 100, County Hall,
PRESTON PR1 0LD

SCALE	1 : 1000
DATE	12/05/2021
DRAWING No.	KL/20-21-1/WL2(A)
DRAWN BY	TJP
	Scale with care as distortion may occur