



Key to Restriction Types Displayed

 No Waiting At Any Time



Lancashire
County Council

**Ruskin Grove and
Carter Avenue,
Hapton**



© Crown copyright. All rights reserved
Lancashire County Council
Licence No. 100019820 2021

Phil Durnell
**Director of Highways
and Transportation**

P.O. Box 100, County Hall,
PRESTON PR1 0LD

SCALE	1 : 500
DATE	07/07/2021
DRAWING No.	21-22(1)/MB-B1
DRAWN BY	TJP
	Scale with care as distortion may occur




Key to Restriction Types Displayed

— No Waiting At Any Time

Lancashire
County Council



**Blackburn Street,
Burnley**




© Crown copyright. All rights reserved
Lancashire County Council
Licence No. 100019820 2021

Phil Durnell
Director of Highways
and Transportation

P.O. Box 100, County Hall,
PRESTON PR1 0LD

SCALE	1 : 500
DATE	21/07/2021
DRAWING No.	21-22(1)/MB-B2
DRAWN BY	TJP
	Scale with care as distortion may occur

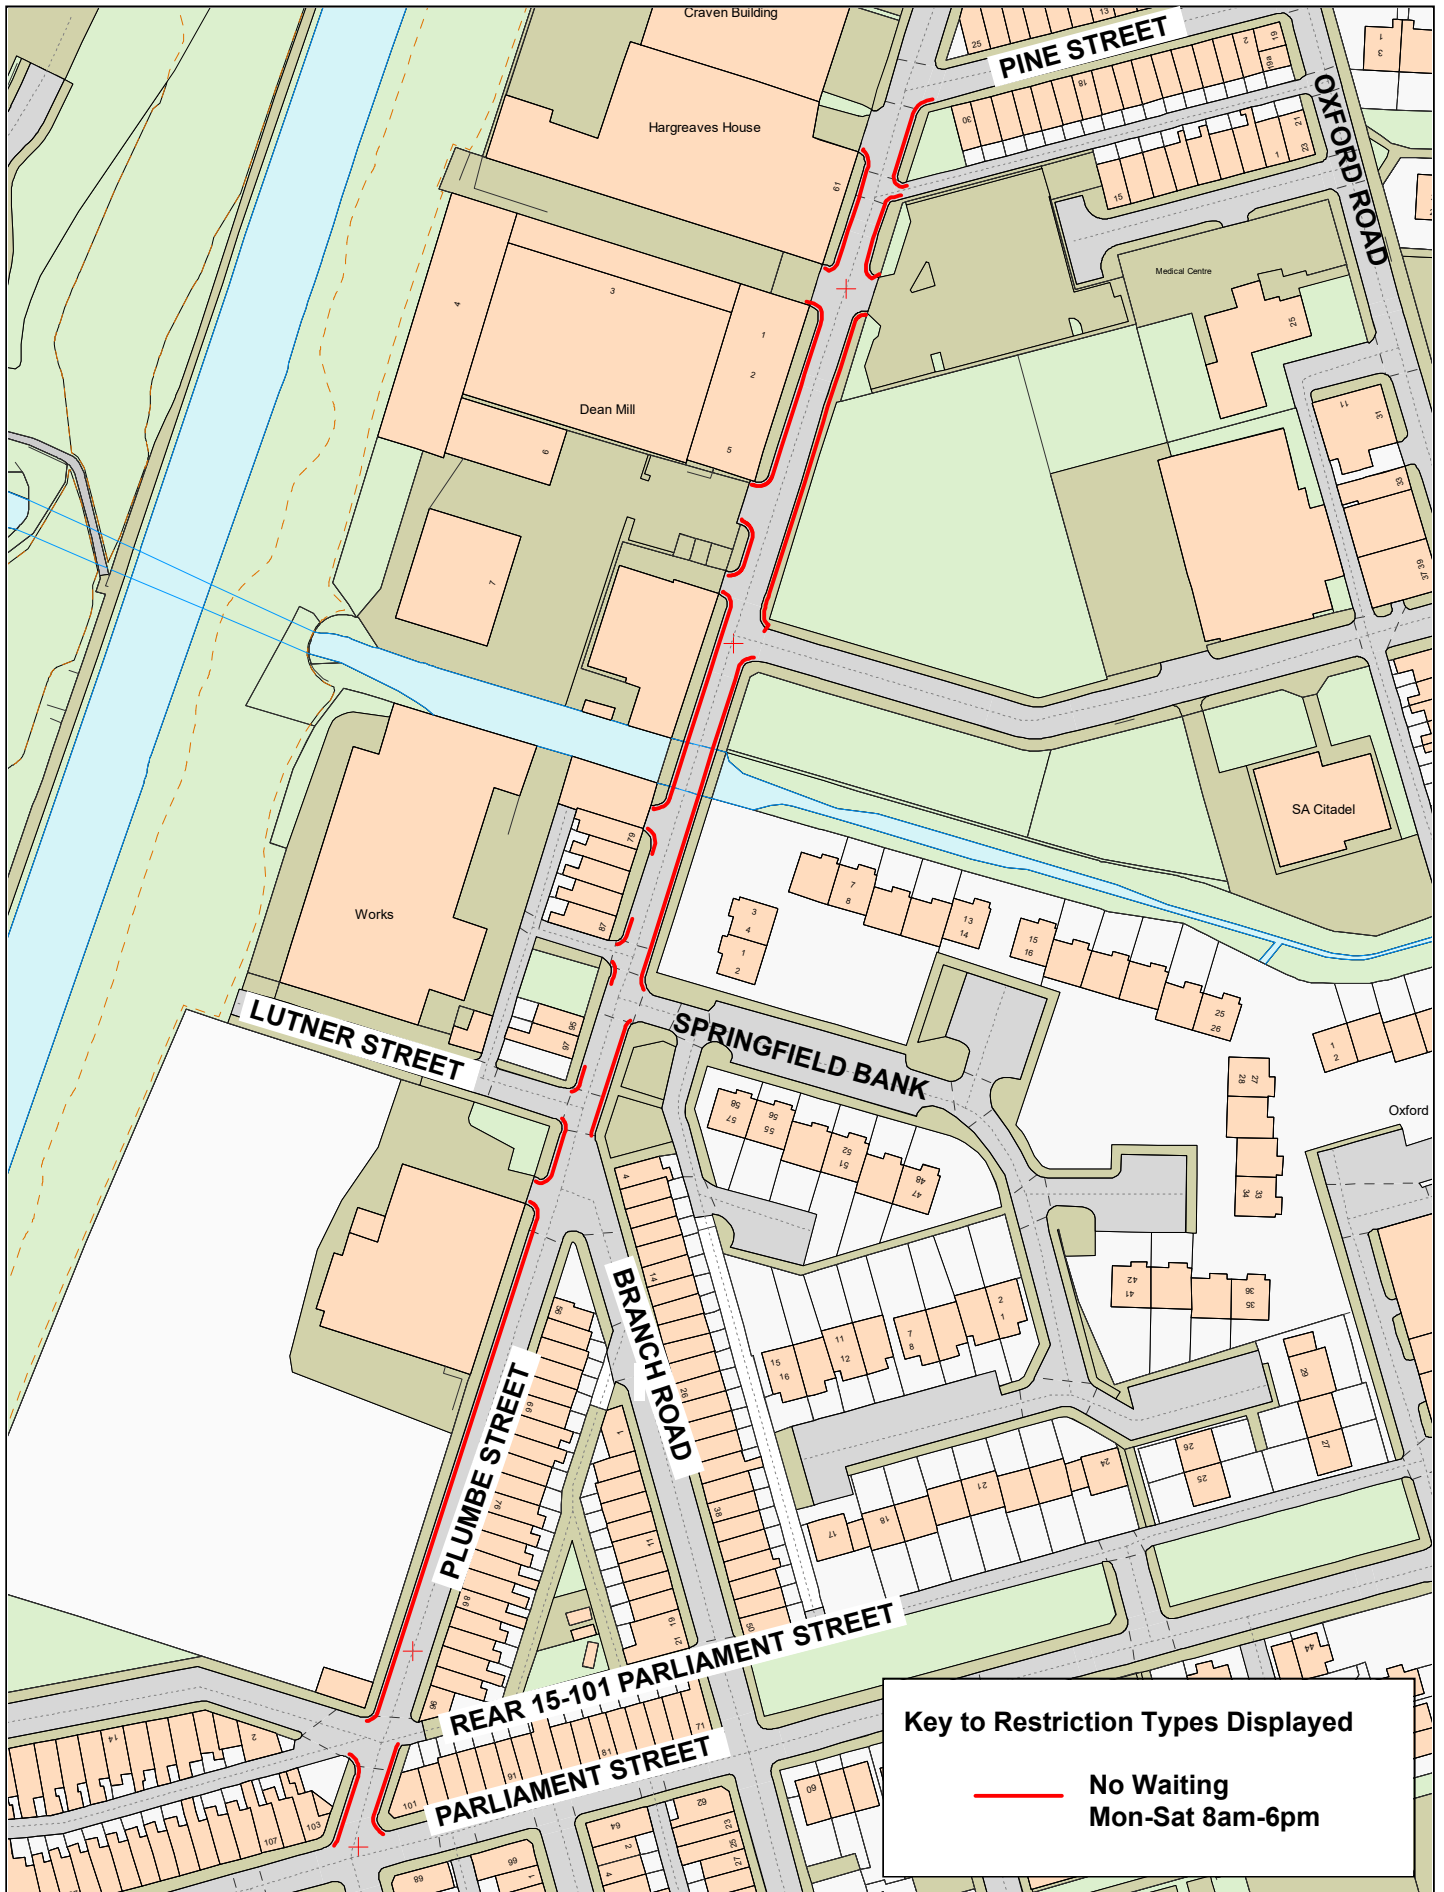

Key to Restriction Types Displayed

— **No Waiting
Mon-Sat 8am-6pm**



**Plumbe Street,
Burnley**




© Crown copyright. All rights reserved
Lancashire County Council
Licence No. 100019820 2021

Phil Durnell
Director of Highways
and Transportation

P.O. Box 100, County Hall,
PRESTON PR1 0LD

SCALE	1 : 1500
DATE	28/10/2021
DRAWING No.	21-22(1)/MB-B3
DRAWN BY	TJP
	Scale with care as distortion may occur

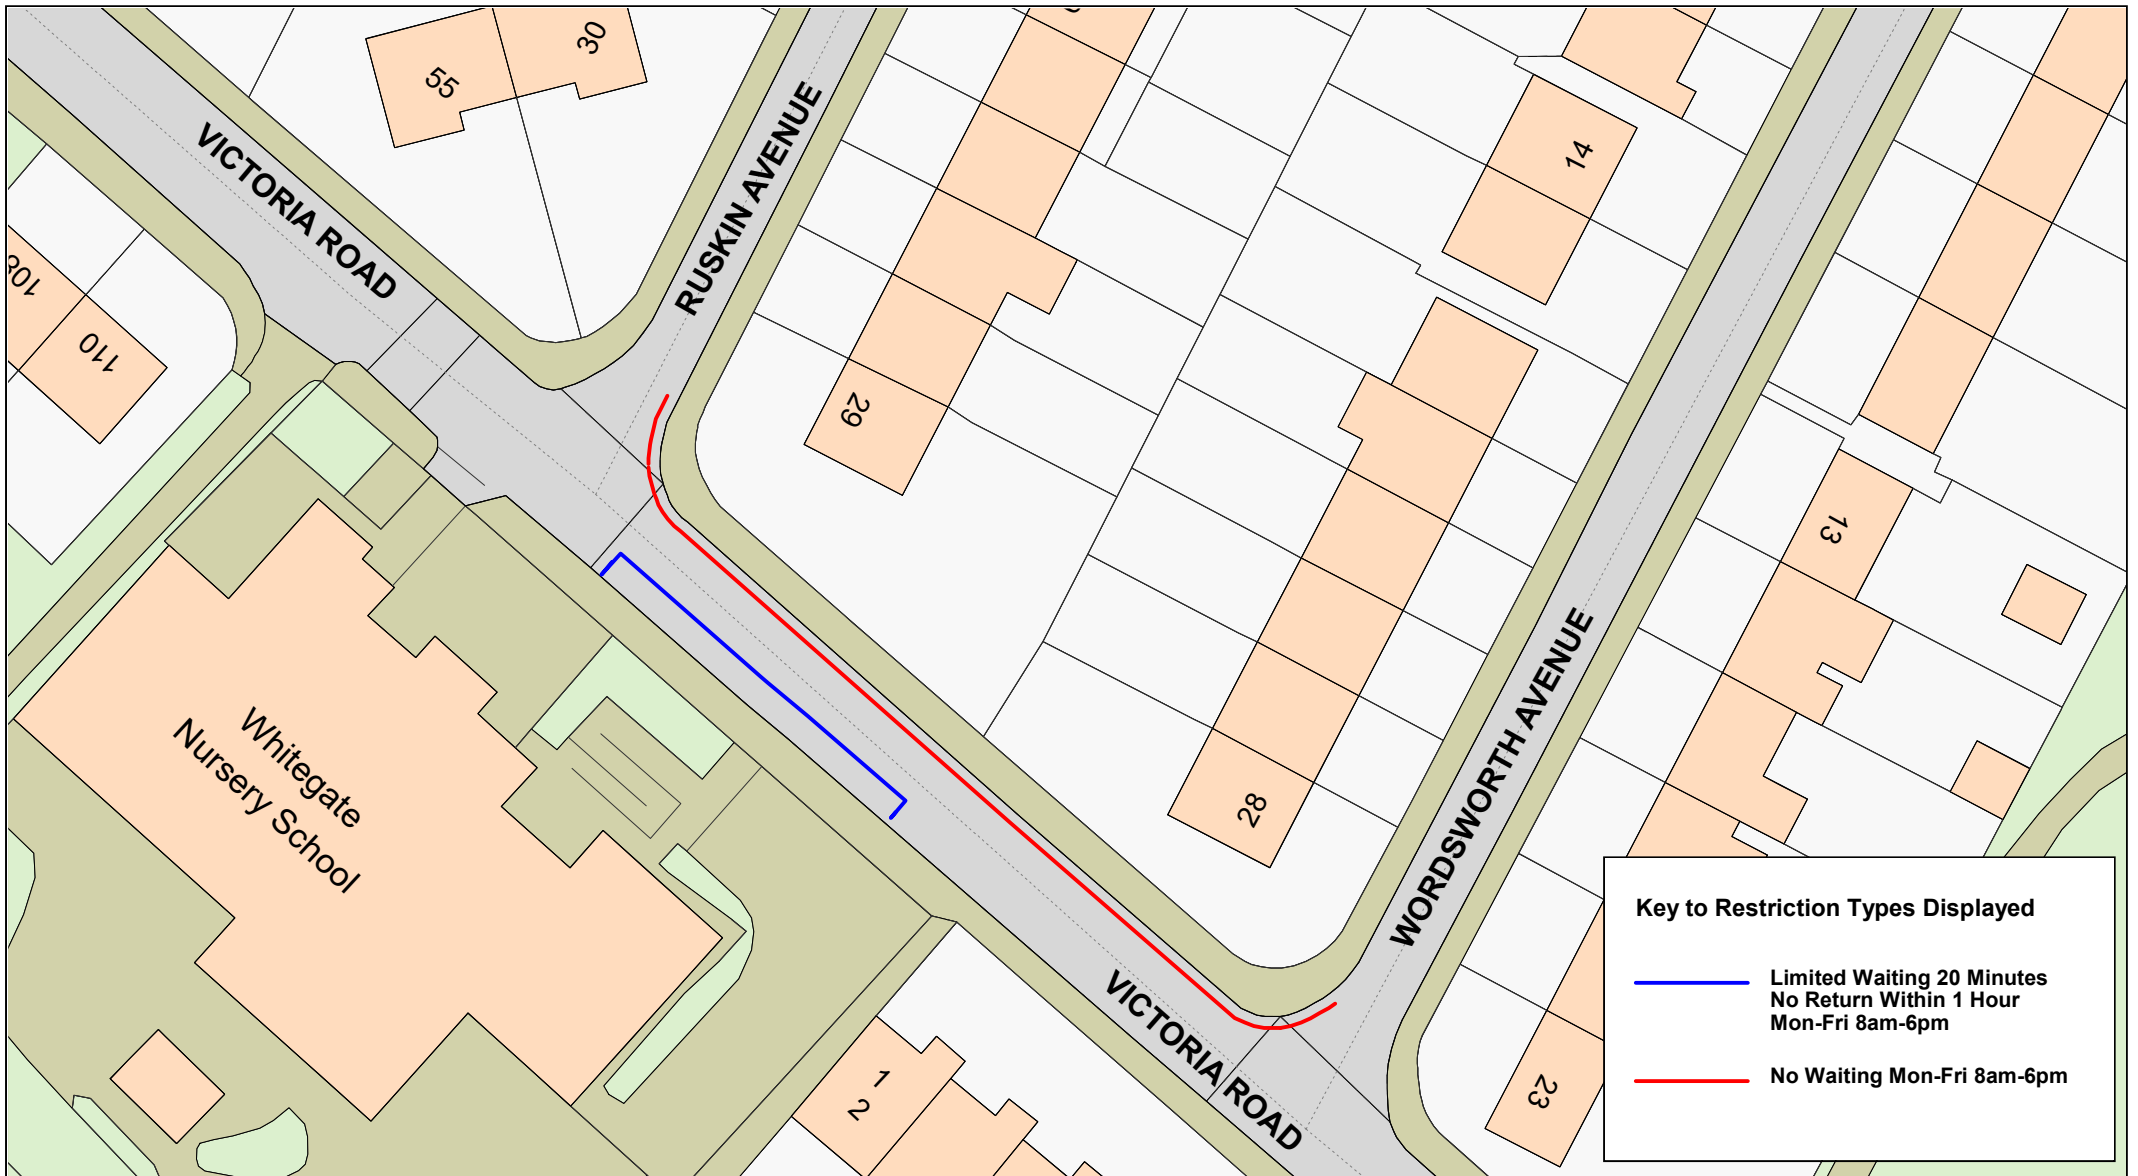

Key to Restriction Types Displayed

- Limited Waiting 20 Minutes
No Return Within 1 Hour
Mon-Fri 8am-6pm
- No Waiting Mon-Fri 8am-6pm



**Victoria Road;
Ruskin Avenue and
Wordsworth Avenue,
Padiham**

© Crown copyright. All rights reserved
Lancashire County Council
Licence No. 100019820 2021

Phil Durnell
**Director of Highways
and Transportation**


P.O. Box 100, County Hall,
PRESTON PR1 0LD



SCALE	1 : 500
DATE	21/07/2021
DRAWING No.	21-22(1)/MB-B4
DRAWN BY	TJP
	Scale with care as distortion may occur




Key to Restriction Types Displayed

 No Waiting At Any Time



Lancashire
County Council

**Wheat Street and
Thompson Street,
Padiham**




© Crown copyright. All rights reserved
Lancashire County Council
Licence No. 100019820 2021

Phil Durnell
**Director of Highways
and Transportation**

P.O. Box 100, County Hall,
PRESTON PR1 0LD

SCALE	1 : 500
DATE	02/08/2021
DRAWING No.	21-22(1)/MB-B5
DRAWN BY	TJP
	Scale with care as distortion may occur

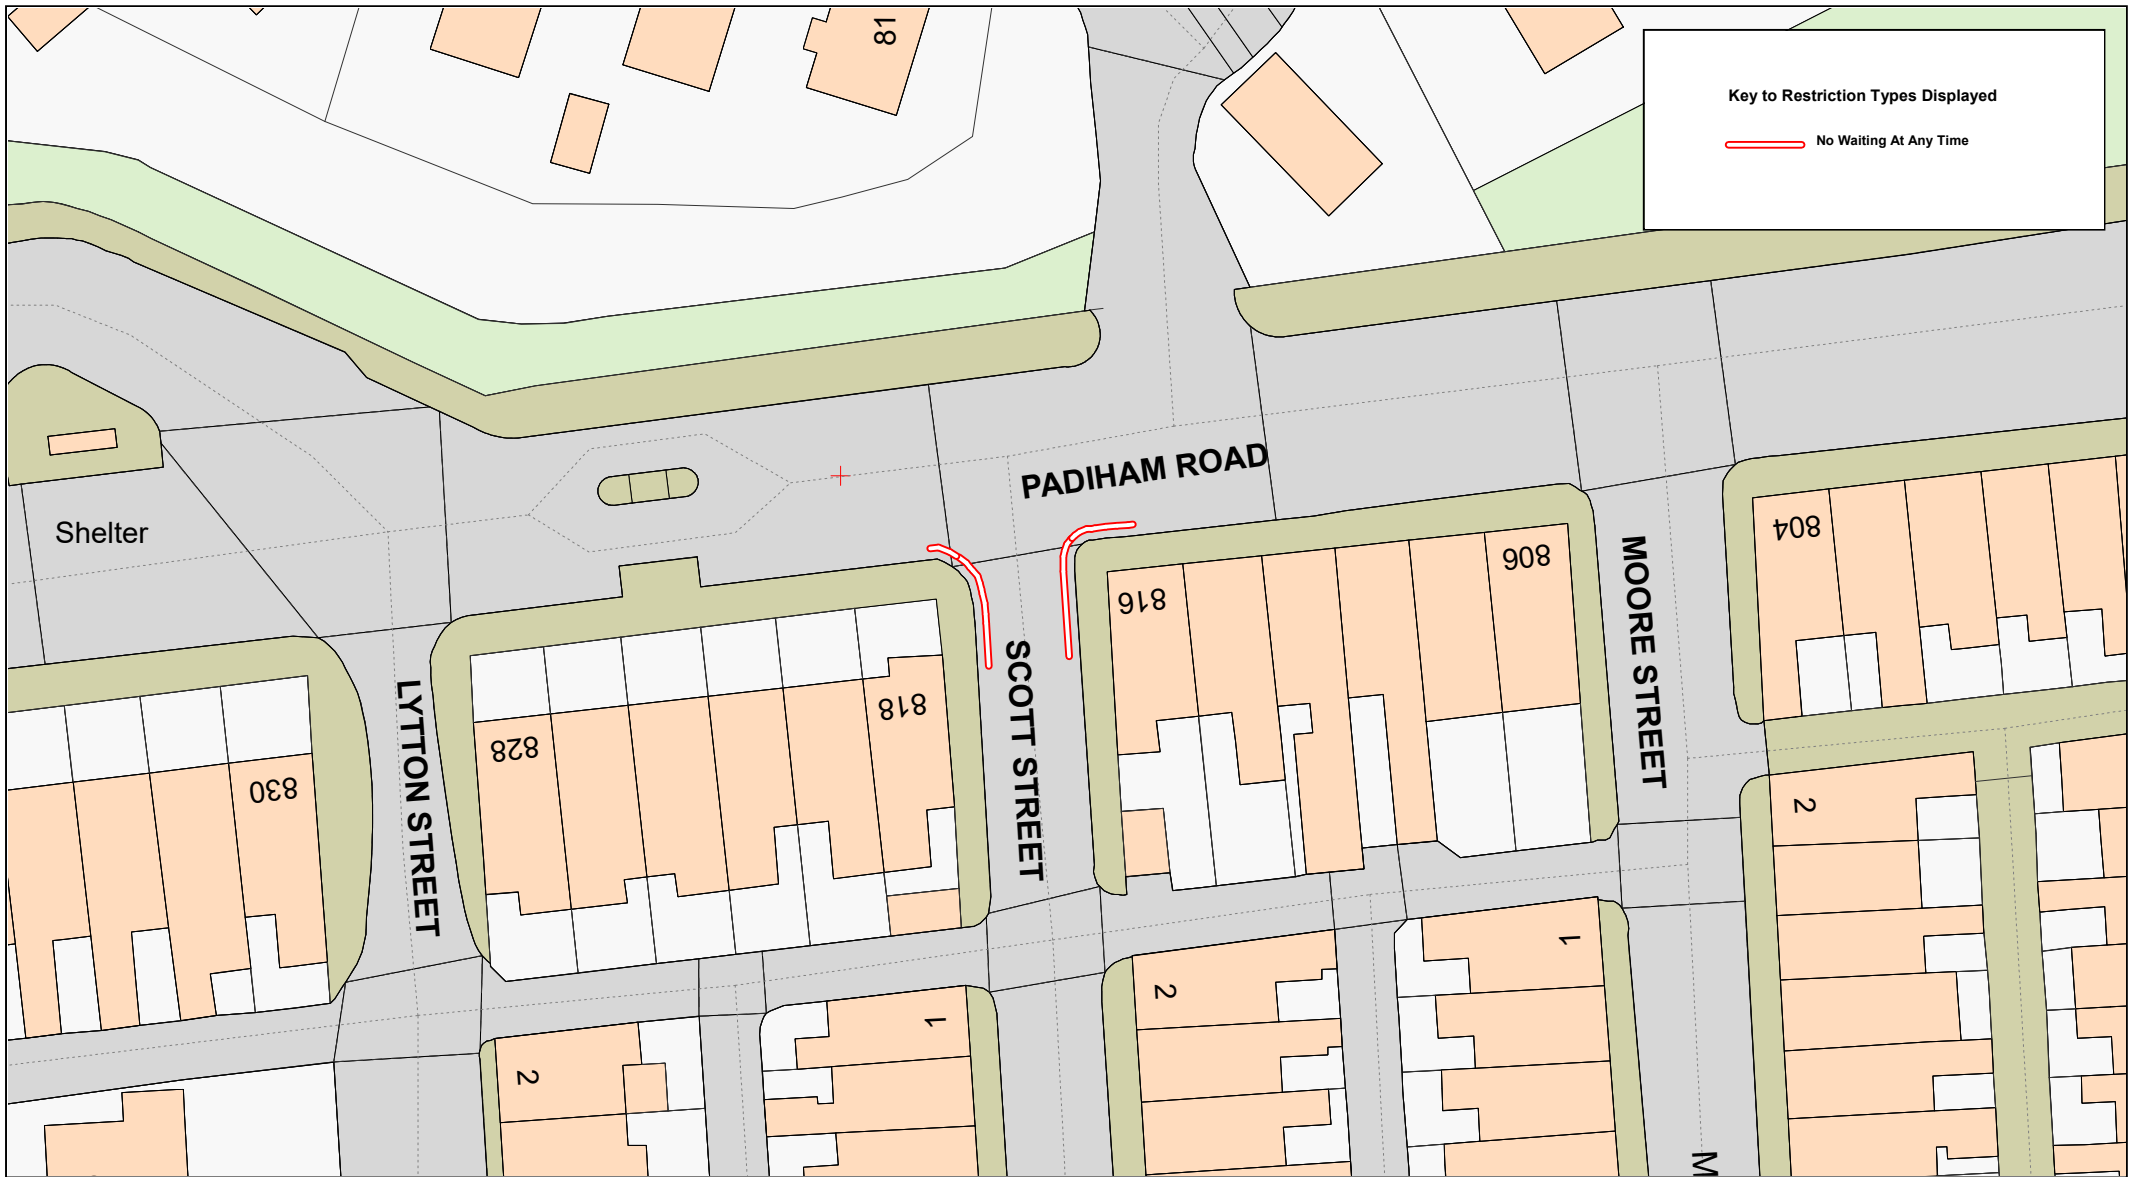

**Scott Street and
Padiham Road,
Padiham**



© Crown copyright. All rights reserved
Lancashire County Council
Licence No. 100019820 2021

**Phil Durnell
Director of Highways
and Transportation**

P.O. Box 100, County Hall,
PRESTON PR1 0LD

SCALE

1 : 500

DATE

02/08/2021


DRAWING No.

21-22(1)/MB-B6


DRAWN BY

TJP

Scale with care as distortion
may occur

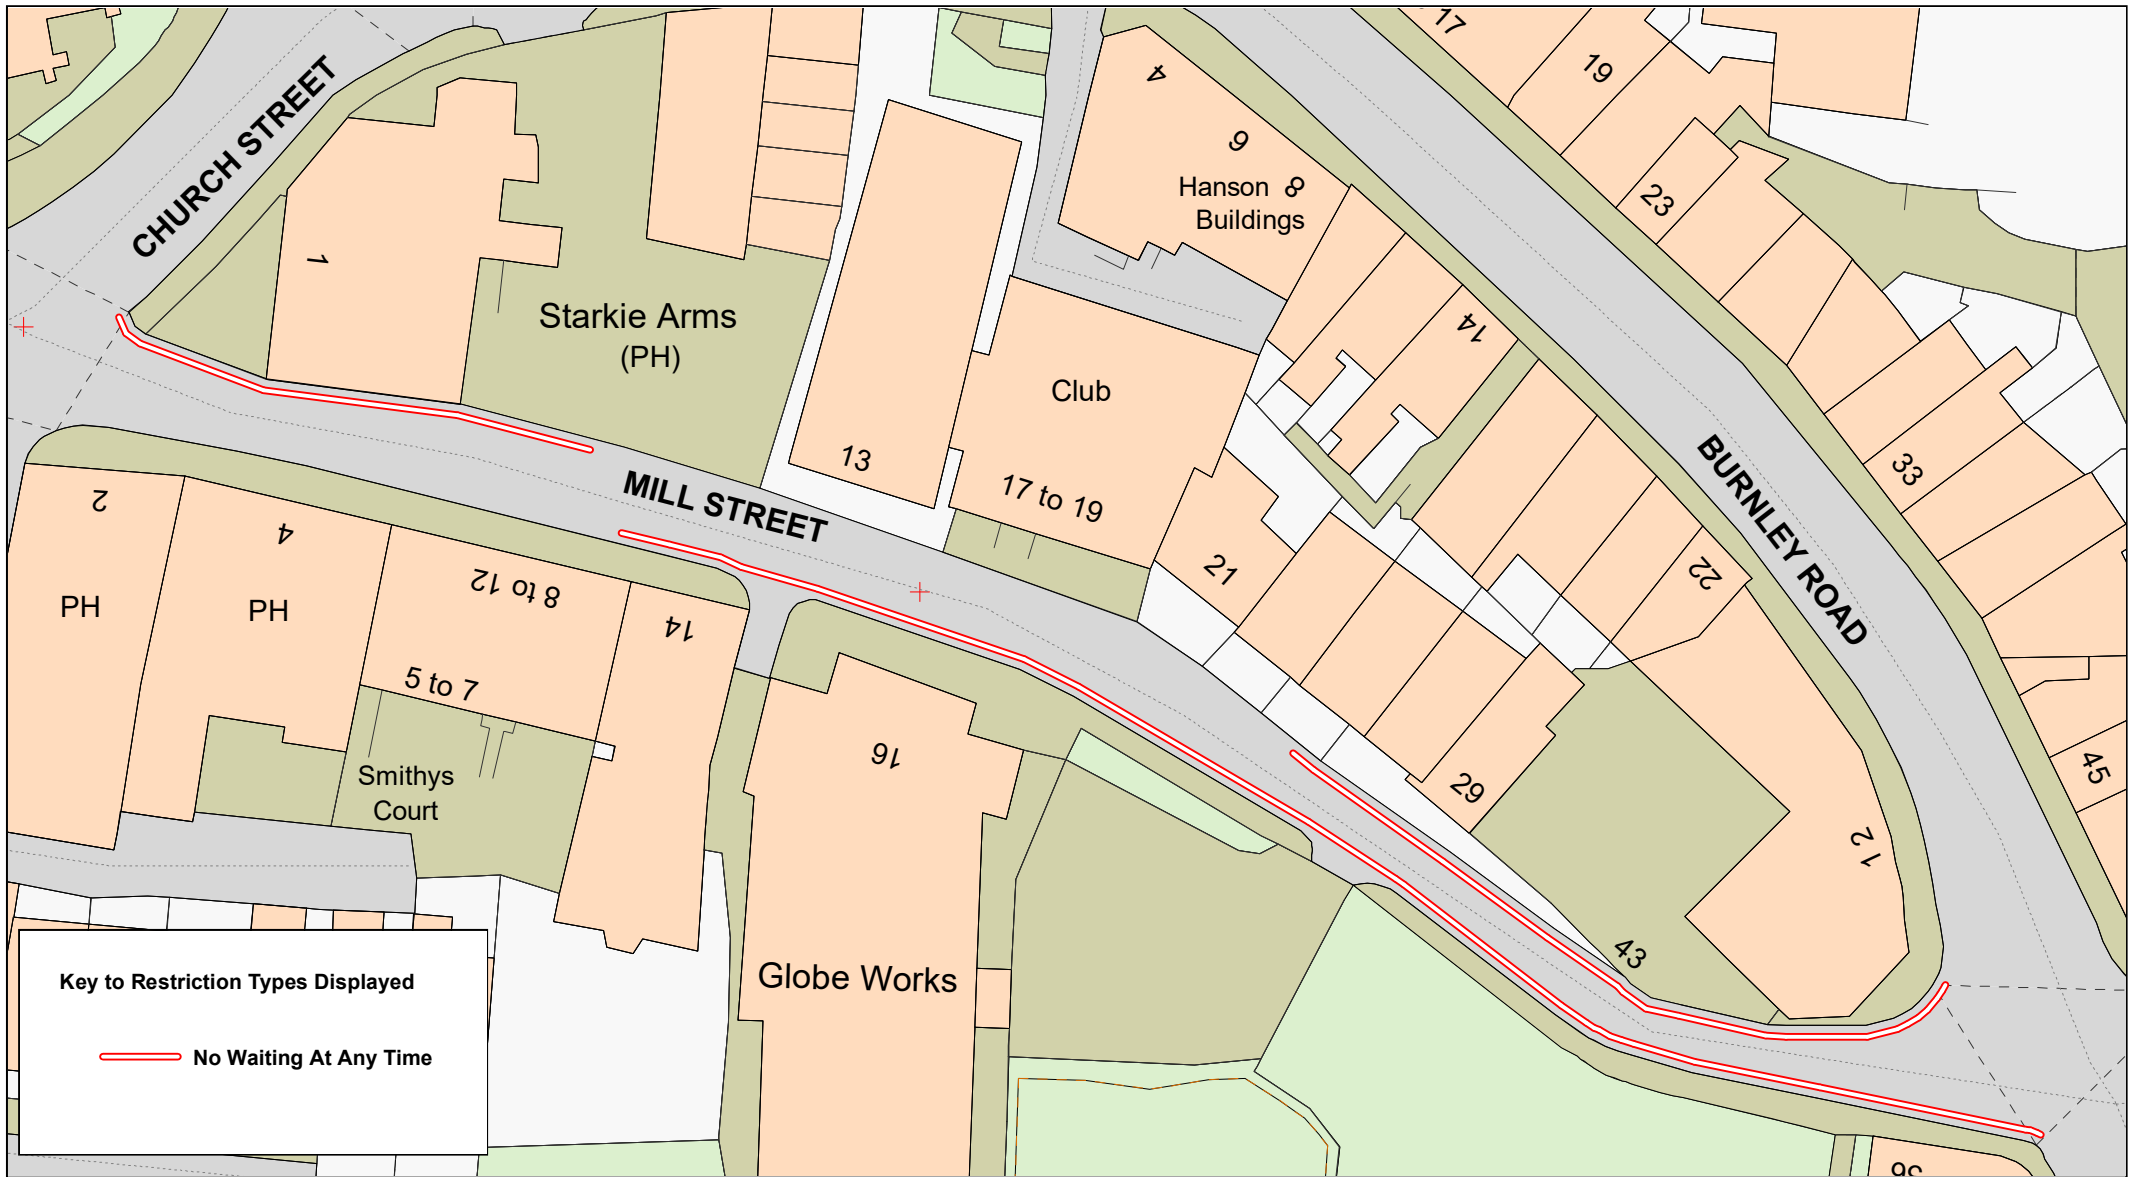


Key to Restriction Types Displayed

 No Waiting At Any Time



Lancashire
County Council

**Mill Street,
Padiham**




© Crown copyright. All rights reserved
Lancashire County Council
Licence No. 100019820 2021



Phil Durnell
**Director of Highways
and Transportation**

P.O. Box 100, County Hall,
PRESTON PR1 0LD

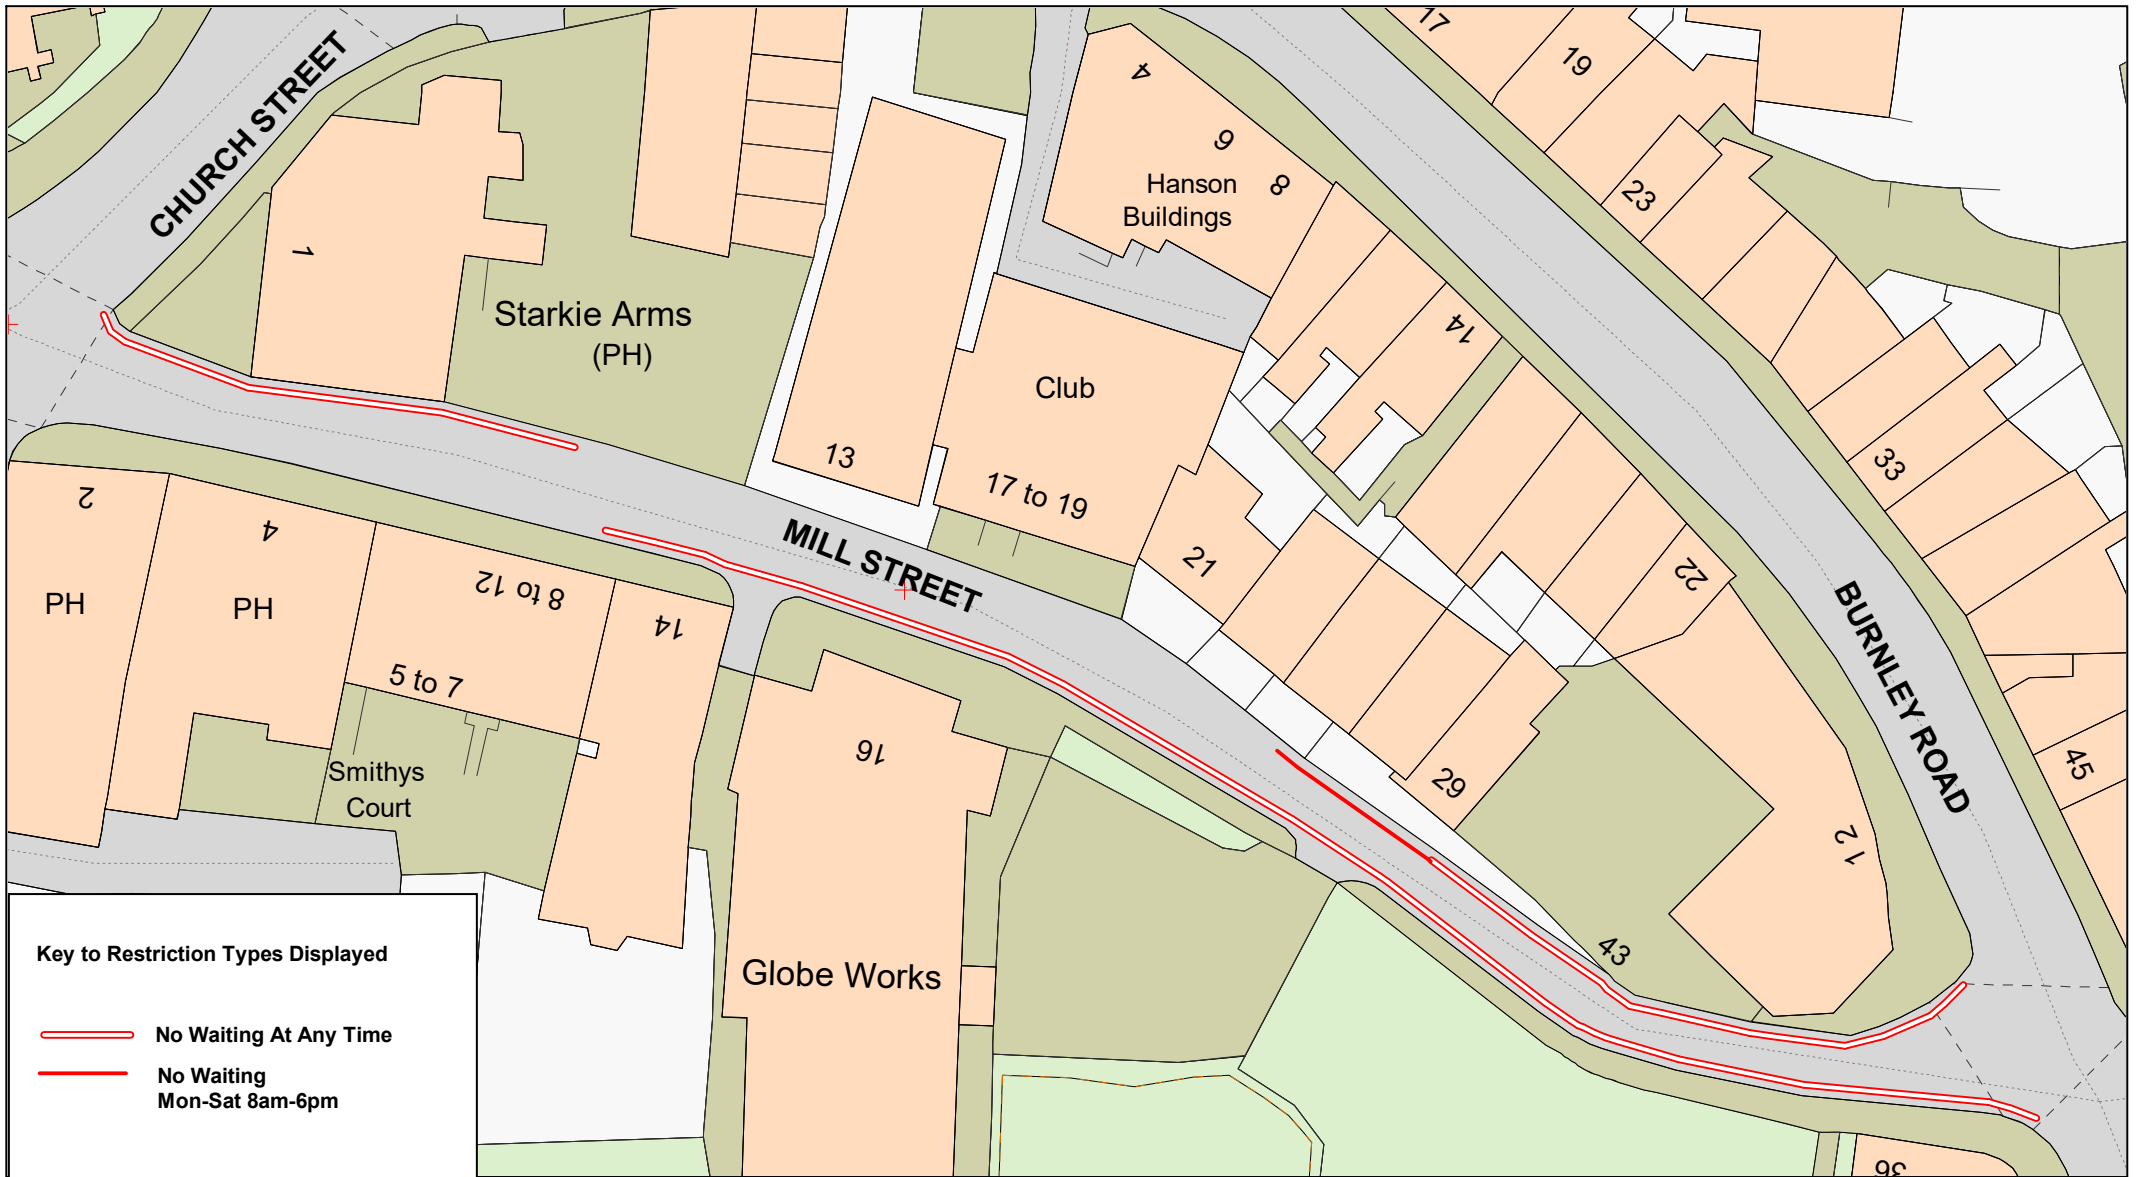SCALE	1 : 500
DATE	30/09/2021
DRAWING No.	21-22(1)/MB-B7
DRAWN BY	TJP
	Scale with care as distortion may occur



Key to Restriction Types Displayed

-  No Waiting At Any Time
-  No Waiting Mon-Sat 8am-6pm



**Mill Street,
Padiham**



© Crown copyright. All rights reserved
Lancashire County Council
Licence No. 100019820 2022

Phil Durnell
**Director of Highways
and Transportation**

P.O. Box 100, County Hall,
PRESTON PR1 0LD

SCALE	1 : 500
DATE	24/01/2022
DRAWING No.	21-22(1)/MB-B7a
DRAWN BY	TJP
	Scale with care as distortion may occur