



Key to Restriction Types Displayed

 **No Waiting At Any Time**



Lancashire
County Council

**Acregate Lane and
Canterbury Road,
Preston**



© Crown copyright. All rights reserved
Lancashire County Council
Licence No. 100019820 2021

Phil Durnell
**Director of Highways
and Transportation**

P.O. Box 100, County Hall,
PRESTON PR1 0LD

| | |
|-------------|---|
| SCALE | 1 : 500 |
| DATE | 04/06/2021 |
| DRAWING No. | 21-22(1)/MI-PR1 |
| DRAWN BY | TJP |
| | Scale with care as distortion may occur |



Key to Restriction TRypes Displayed

Disabled Parking Bay marked for Revocation




REVOCATION ONLY


**Jemmett Street,
Preston**



© Crown copyright. All rights reserved
Lancashire County Council
Licence No. 100019820 2021

Phil Durnell
Director of Highways
and Transportation
P.O. Box 100, County Hall,
PRESTON PR1 0LD

| | |
|-------------|---|
| SCALE | 1 : 500 |
| DATE | 28/06/2021 |
| DRAWING No. | 21-22(1)/MI-PR2 |
| DRAWN BY | TJP |
| | Scale with care as distortion may occur |

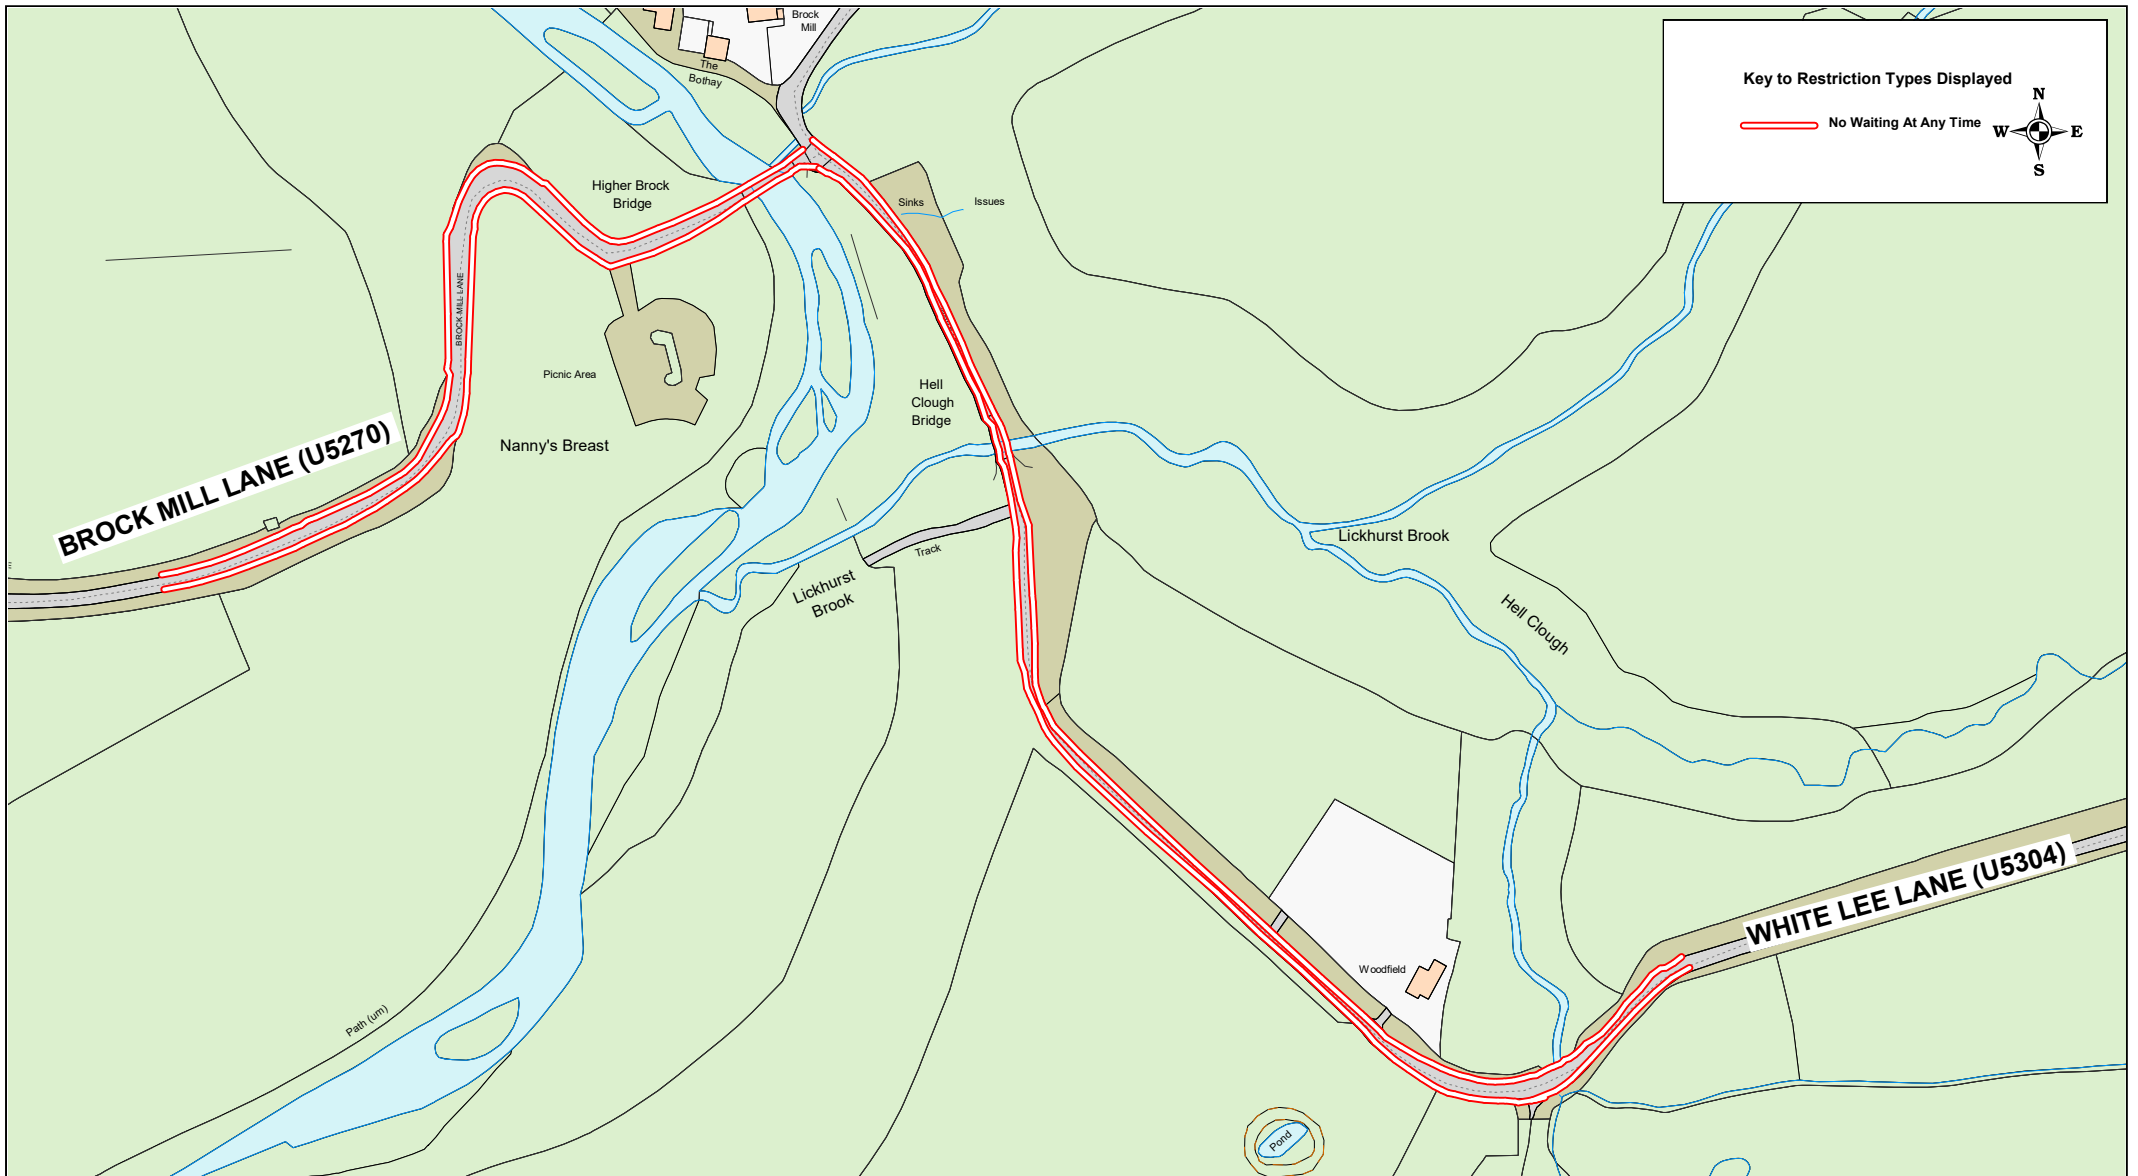

**Brock Mill Lane (U5270),
Claughton on Brock**


**White Lee Lane (U5304),
Goosnargh**

© Crown copyright. All rights reserved
Lancashire County Council
Licence No. 100019820 2021

**Phil Durnell
Director of Highways
and Transportation**

P.O. Box 100, County Hall,
PRESTON PR1 0LD

| | |
|-------------|---|
| SCALE | 1 : 2500 |
| DATE | 29/06/2021 |
| DRAWING No. | 21-22(1)/MI-PR3 |
| DRAWN BY | TJP |
| | Scale with care as distortion may occur |

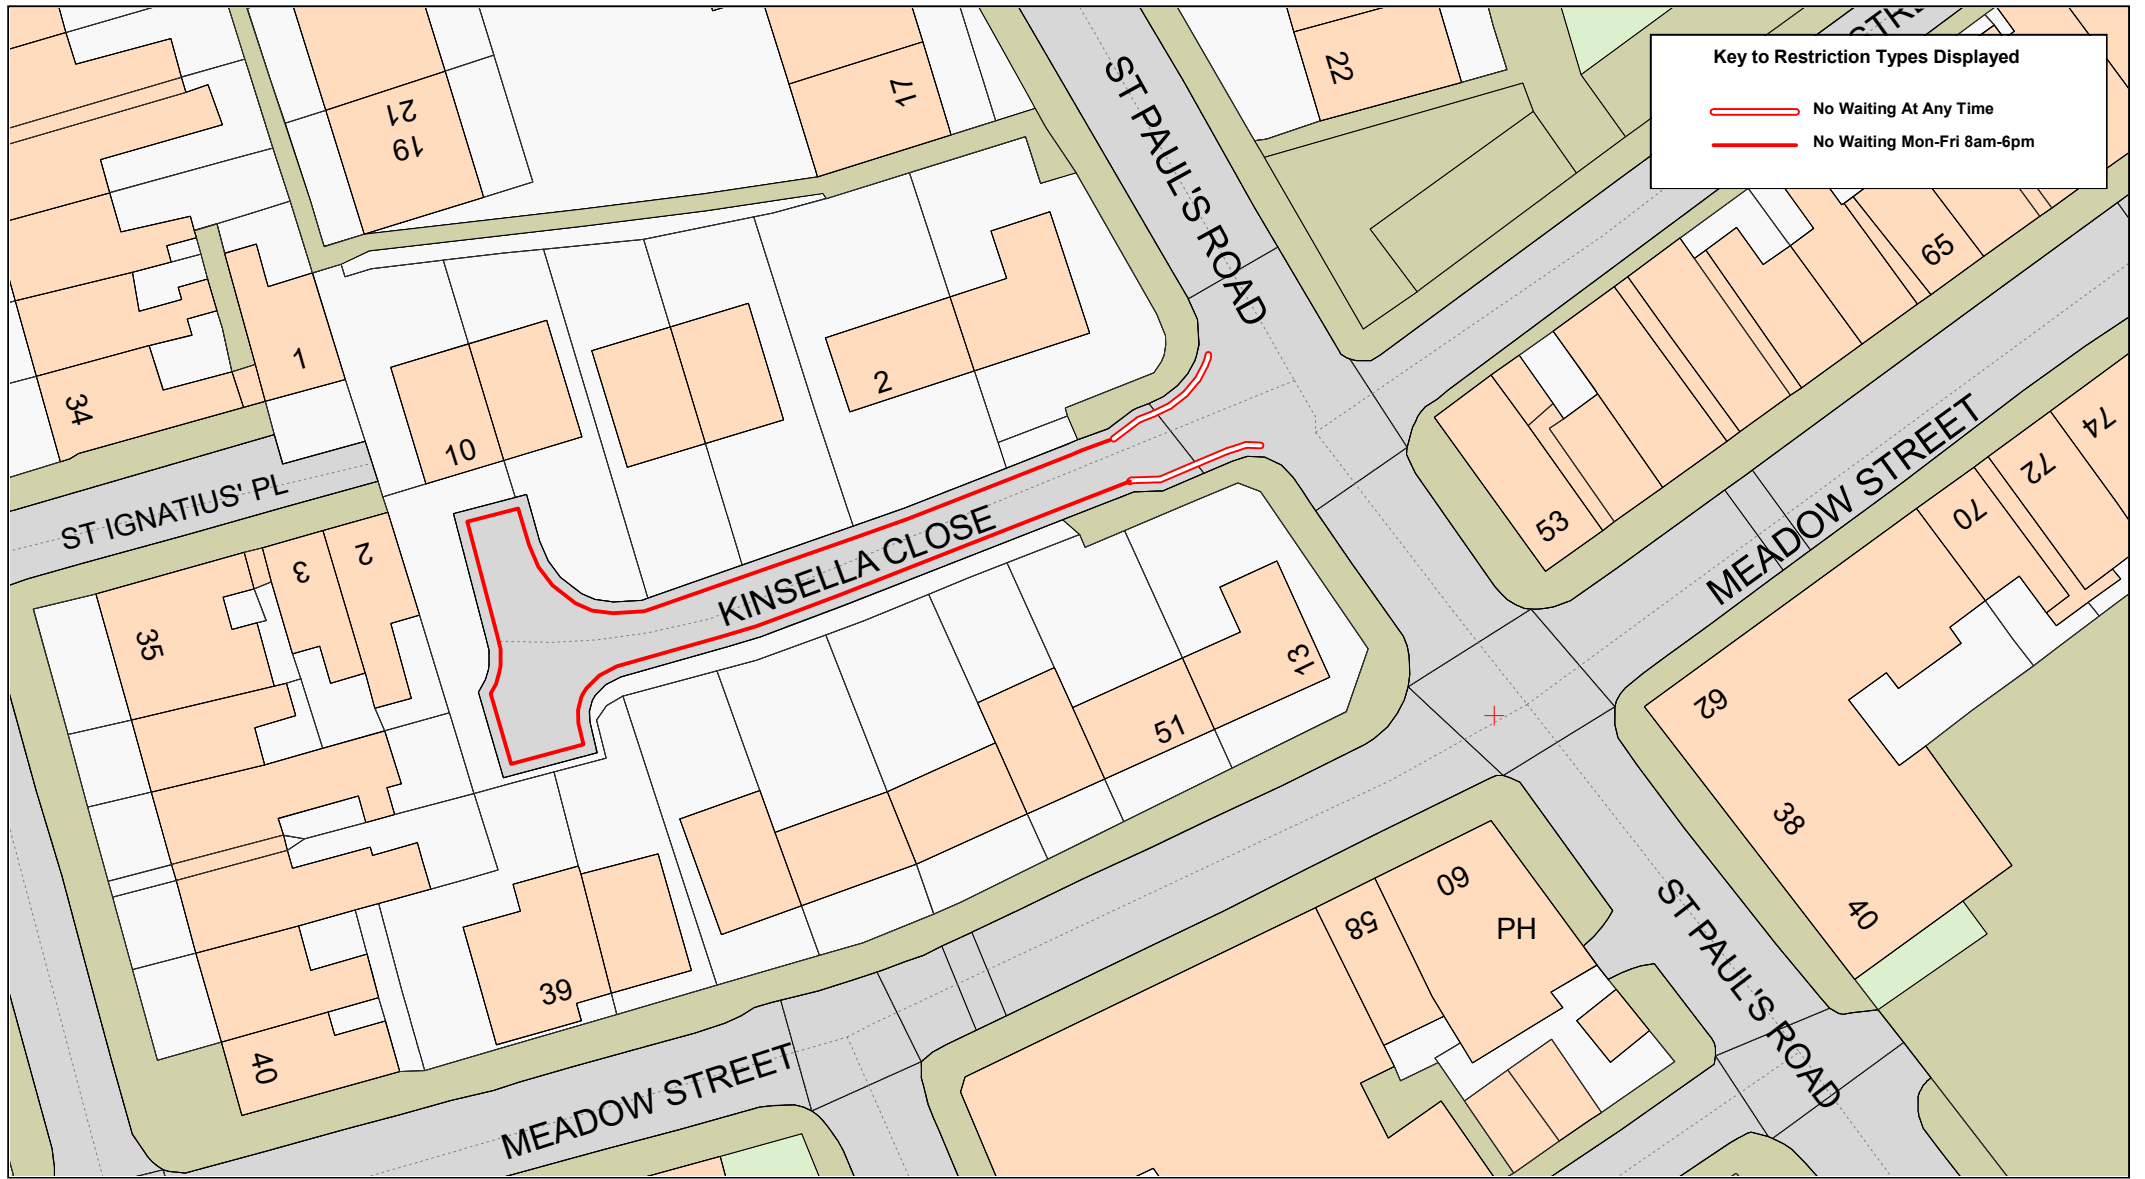


Key to Restriction Types Displayed

-  No Waiting At Any Time
-  No Waiting Mon-Fri 8am-6pm



Lancashire
County Council

**Kinsella Close,
Preston**




© Crown copyright. All rights reserved
Lancashire County Council
Licence No. 100019820 2021


Phil Durnell
**Director of Highways
and Transportation**

P.O. Box 100, County Hall,
PRESTON PR1 0LD

| | |
|-------------|---|
| SCALE | 1 : 500 |
| DATE | 14/07/2021 |
| DRAWING No. | 21-22(1)/MI-PR4 |
| DRAWN BY | TJP |
| | Scale with care as distortion may occur |

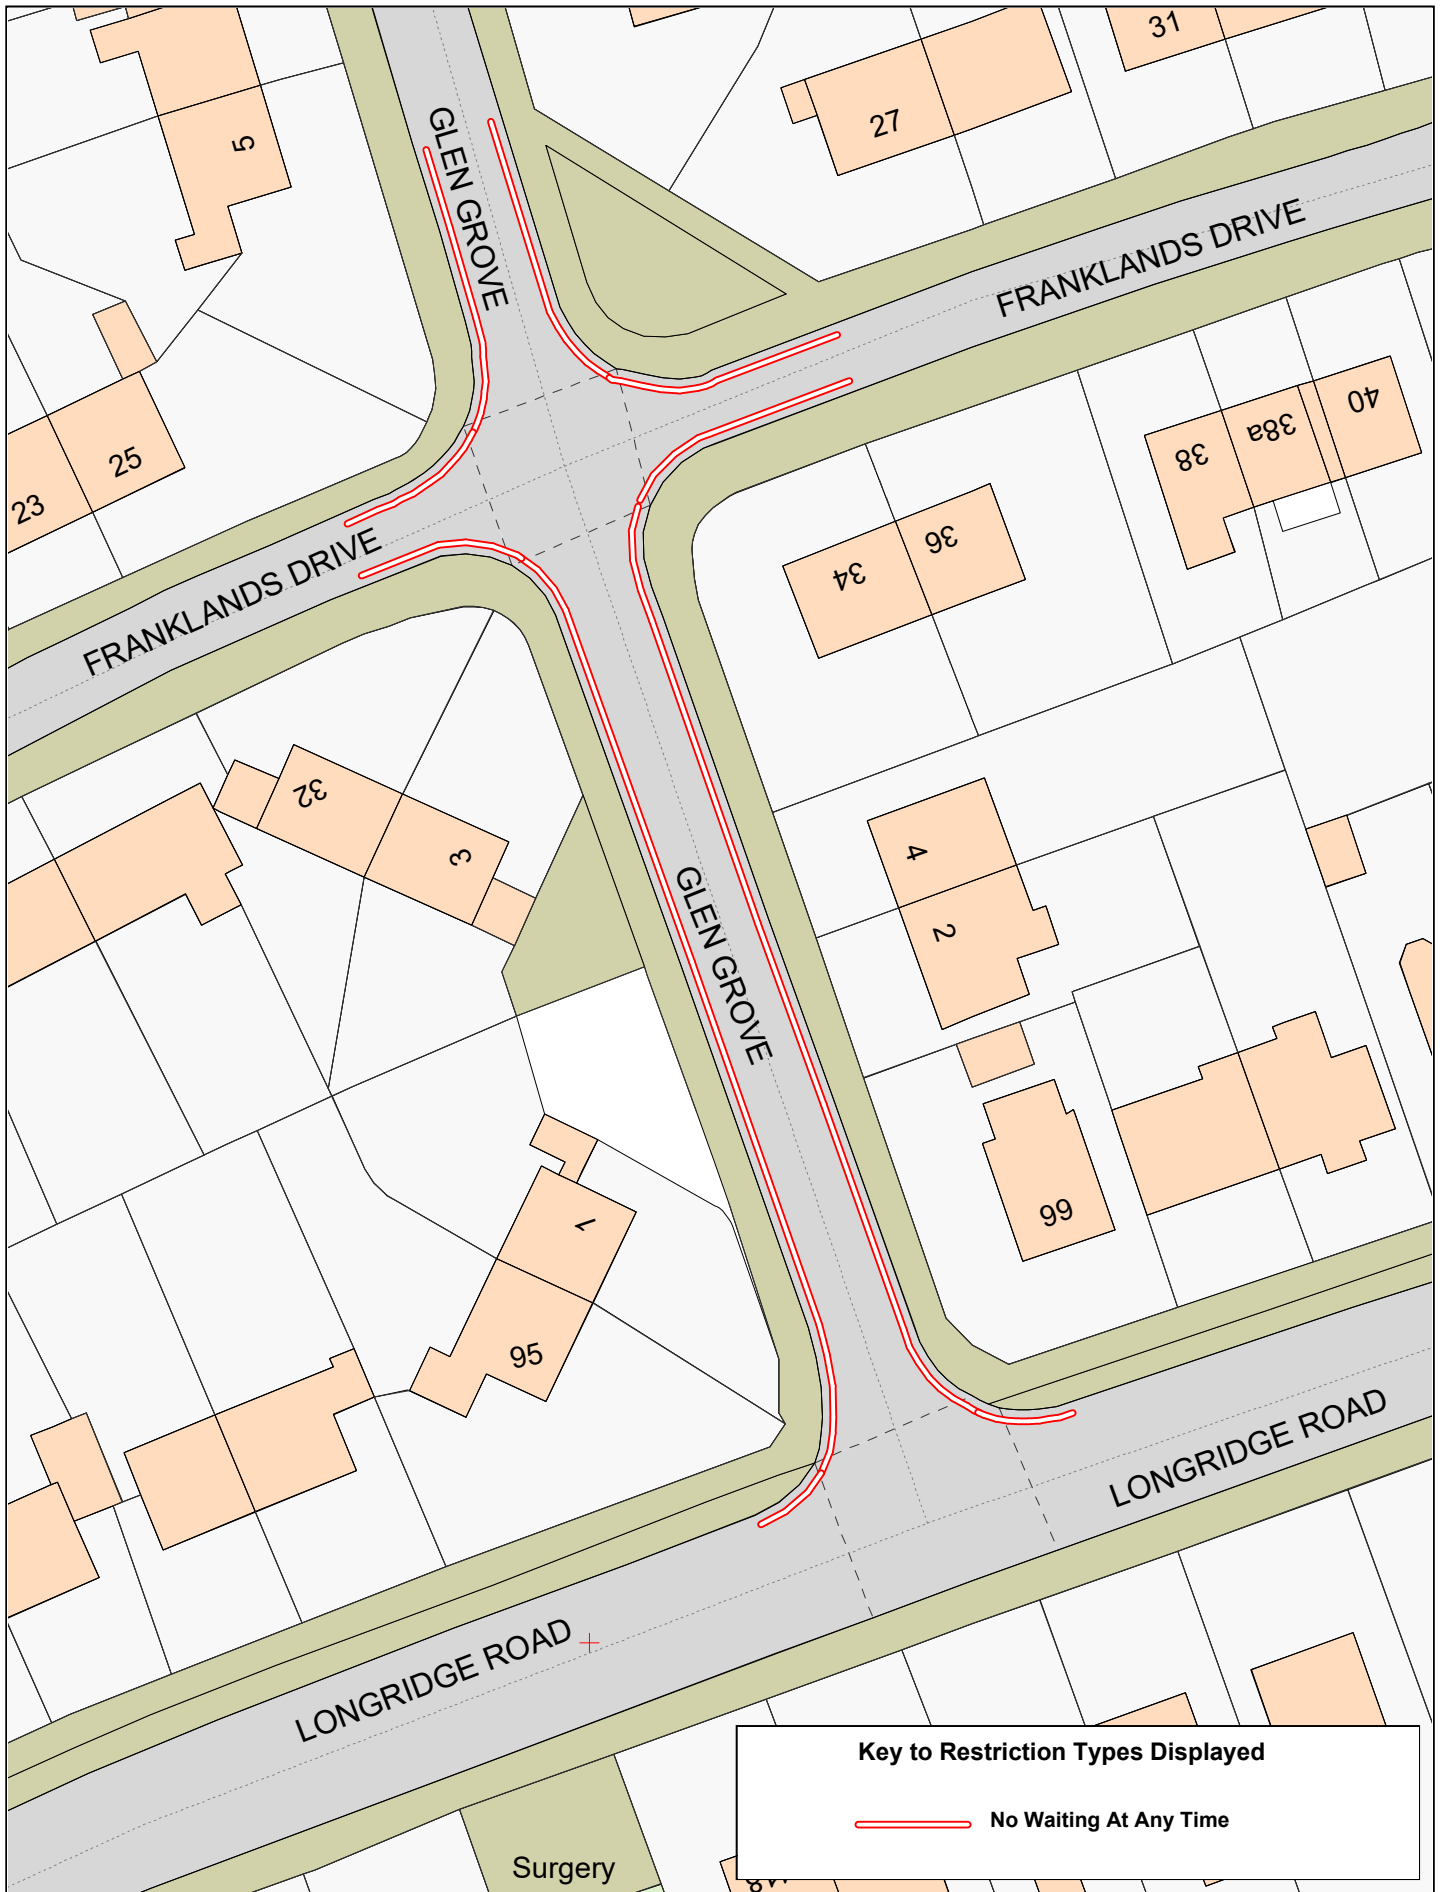

Key to Restriction Types Displayed

 No Waiting At Any Time



**Glen Grove;
Franklands Drive;
Longridge Road,
Preston**




© Crown copyright. All rights reserved
Lancashire County Council
Licence No. 100019820 2021


Phil Durnell
Director of Highways
and Transportation

P.O. Box 100, County Hall,
PRESTON PR1 0LD

| | |
|-------------|---|
| SCALE | 1 : 500 |
| DATE | 12/10/2021 |
| DRAWING No. | 21-22(1)/EM-PR5 |
| DRAWN BY | TJP |
| | Scale with care as distortion may occur |

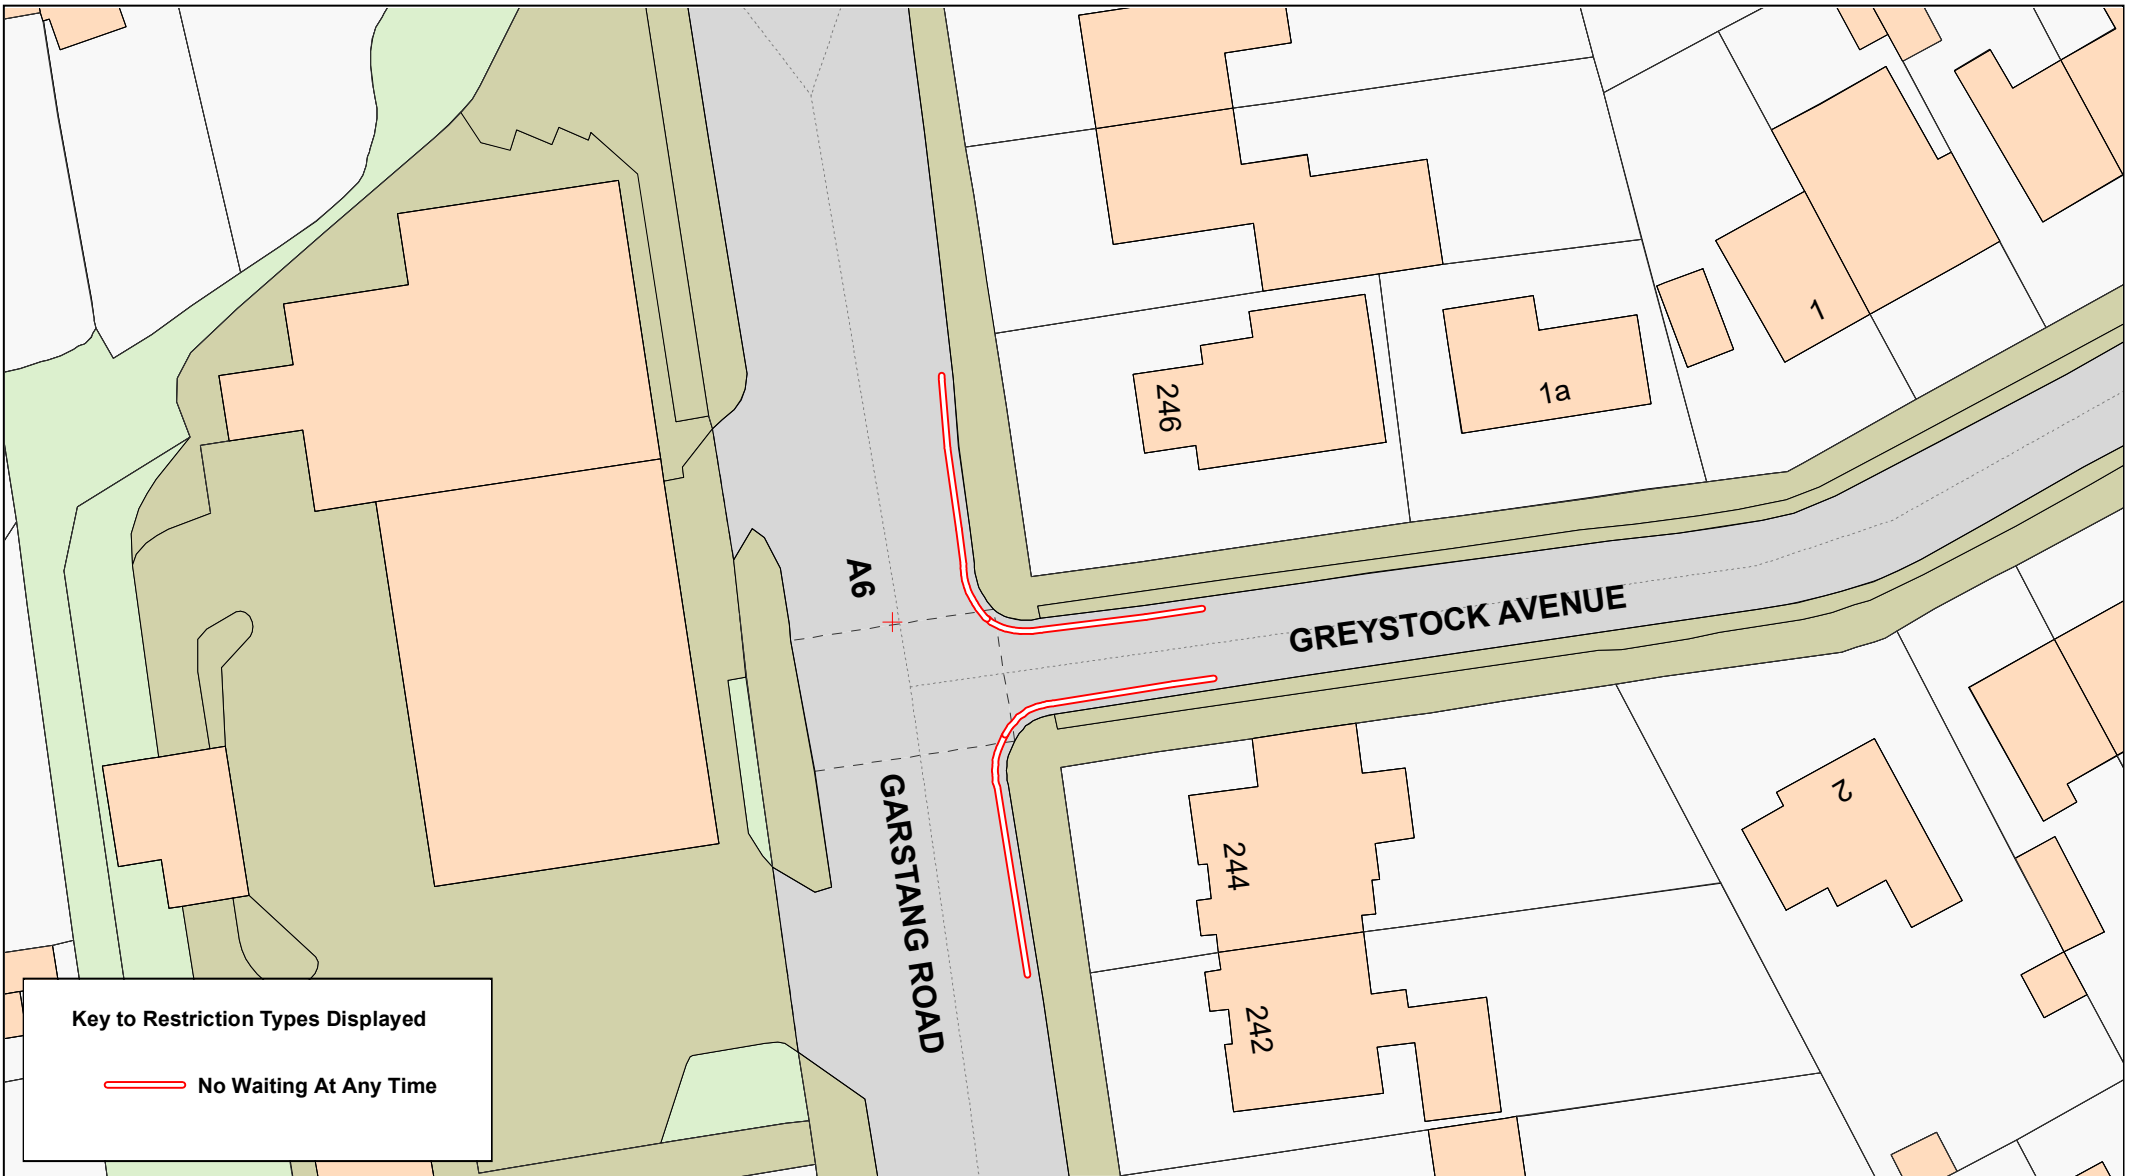


Key to Restriction Types Displayed

 No Waiting At Any Time



Lancashire
County Council

A6 Garstang Road and Greystock Avenue, Fulwood, Preston




© Crown copyright. All rights reserved
Lancashire County Council
Licence No. 100019820 2021


Phil Durnell
Director of Highways and Transportation

P.O. Box 100, County Hall,
PRESTON PR1 0LD

| | |
|-------------|---|
| SCALE | 1 : 500 |
| DATE | 21/10/2021 |
| DRAWING No. | 21-22(1)/EM-PR6 |
| DRAWN BY | TJP |
| | Scale with care as distortion may occur |

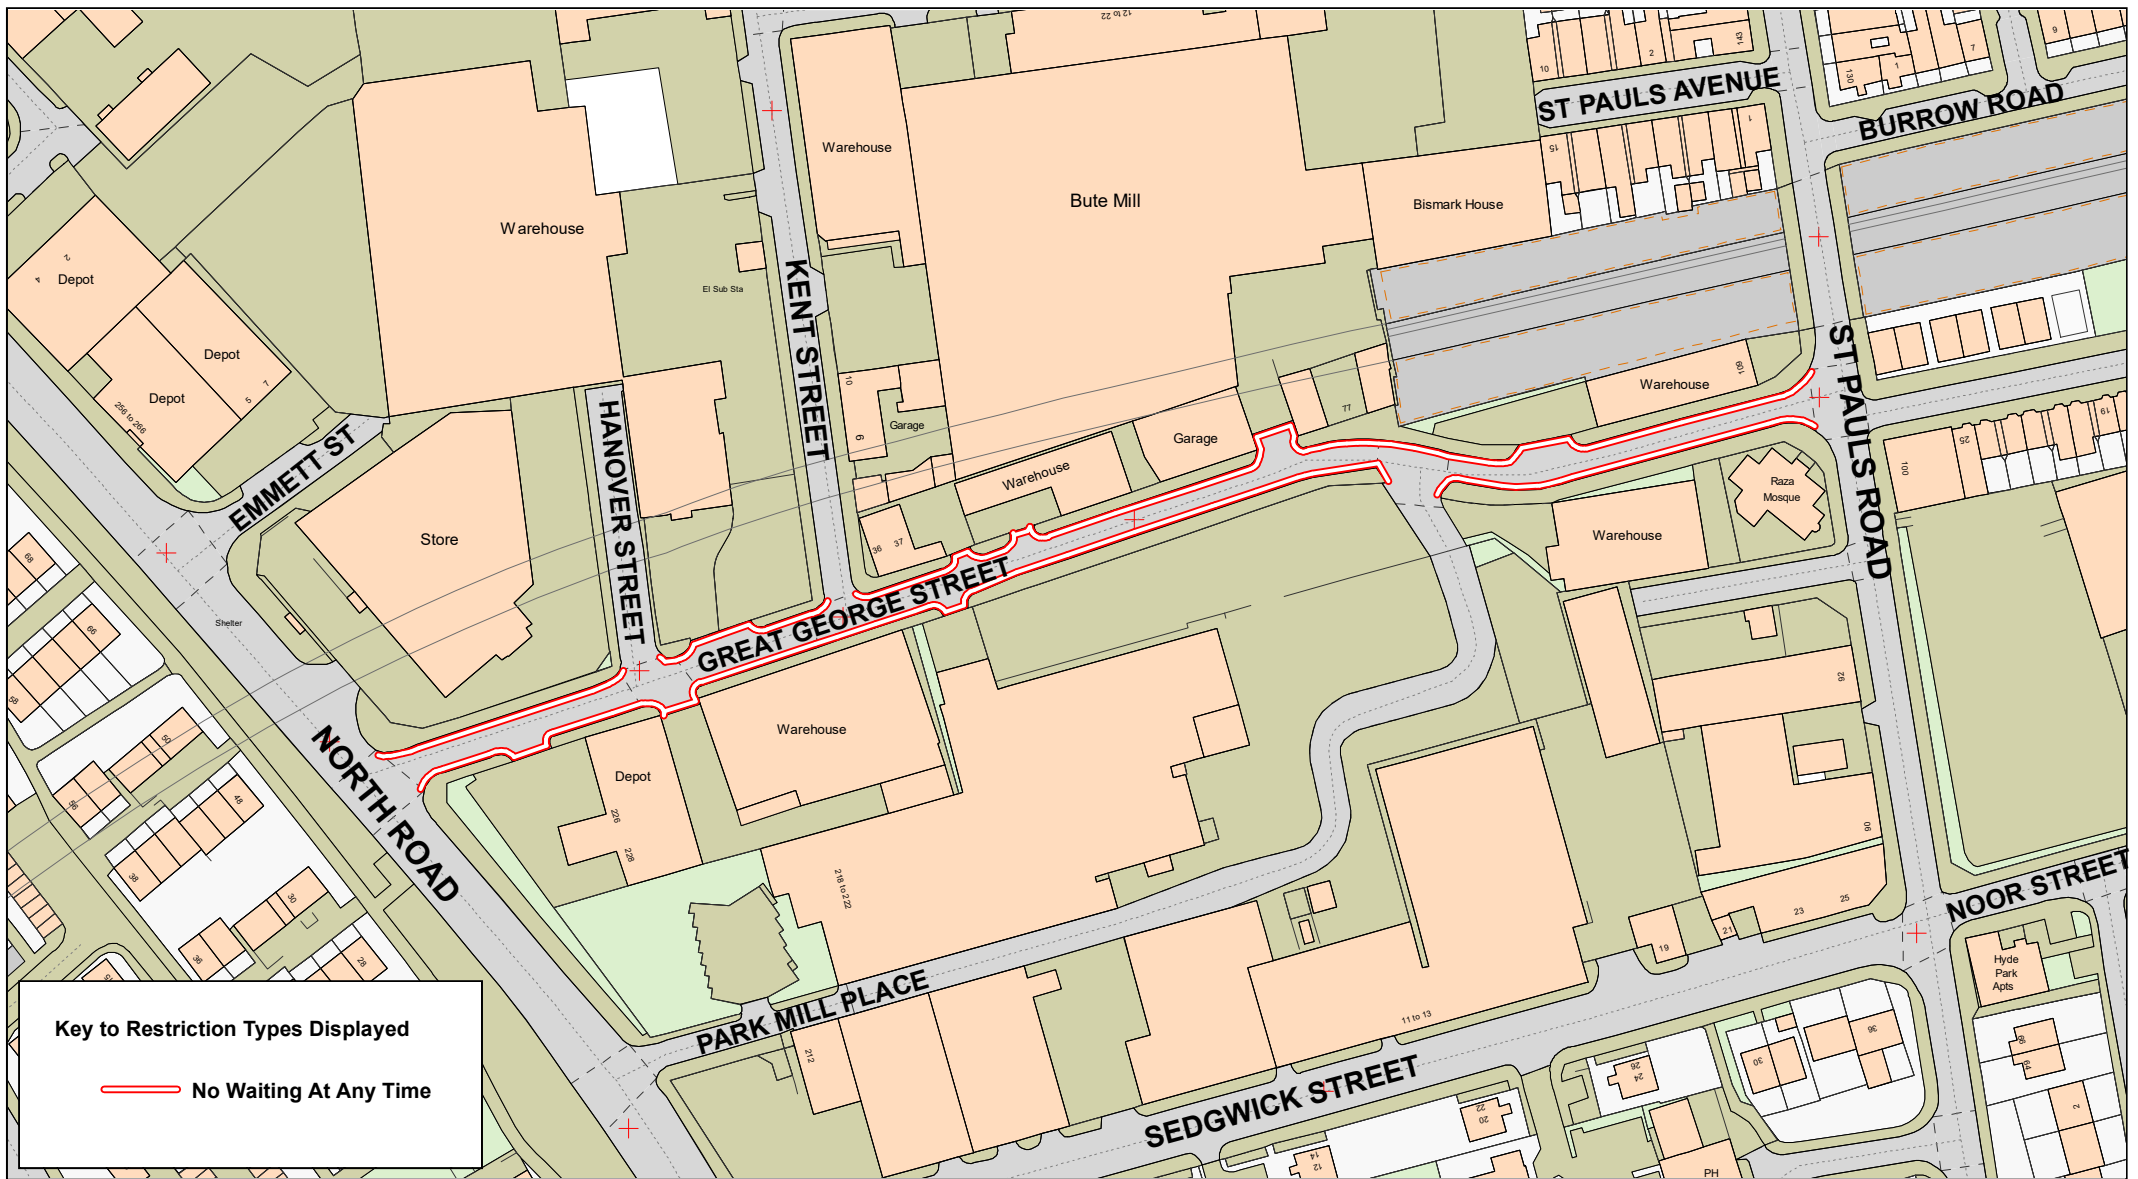


Key to Restriction Types Displayed

 No Waiting At Any Time



Lancashire
County Council

**Great George Street,
Preston**




© Crown copyright. All rights reserved
Lancashire County Council
Licence No. 100019820 2021

Phil Durnell
Director of Highways
and Transportation

P.O. Box 100, County Hall,
PRESTON PR1 0LD

| | |
|-------------|---|
| SCALE | 1 : 1500 |
| DATE | 21/10/2021 |
| DRAWING No. | 21-22(1)/EM-PR7 |
| DRAWN BY | TJP |
| | Scale with care as distortion may occur |

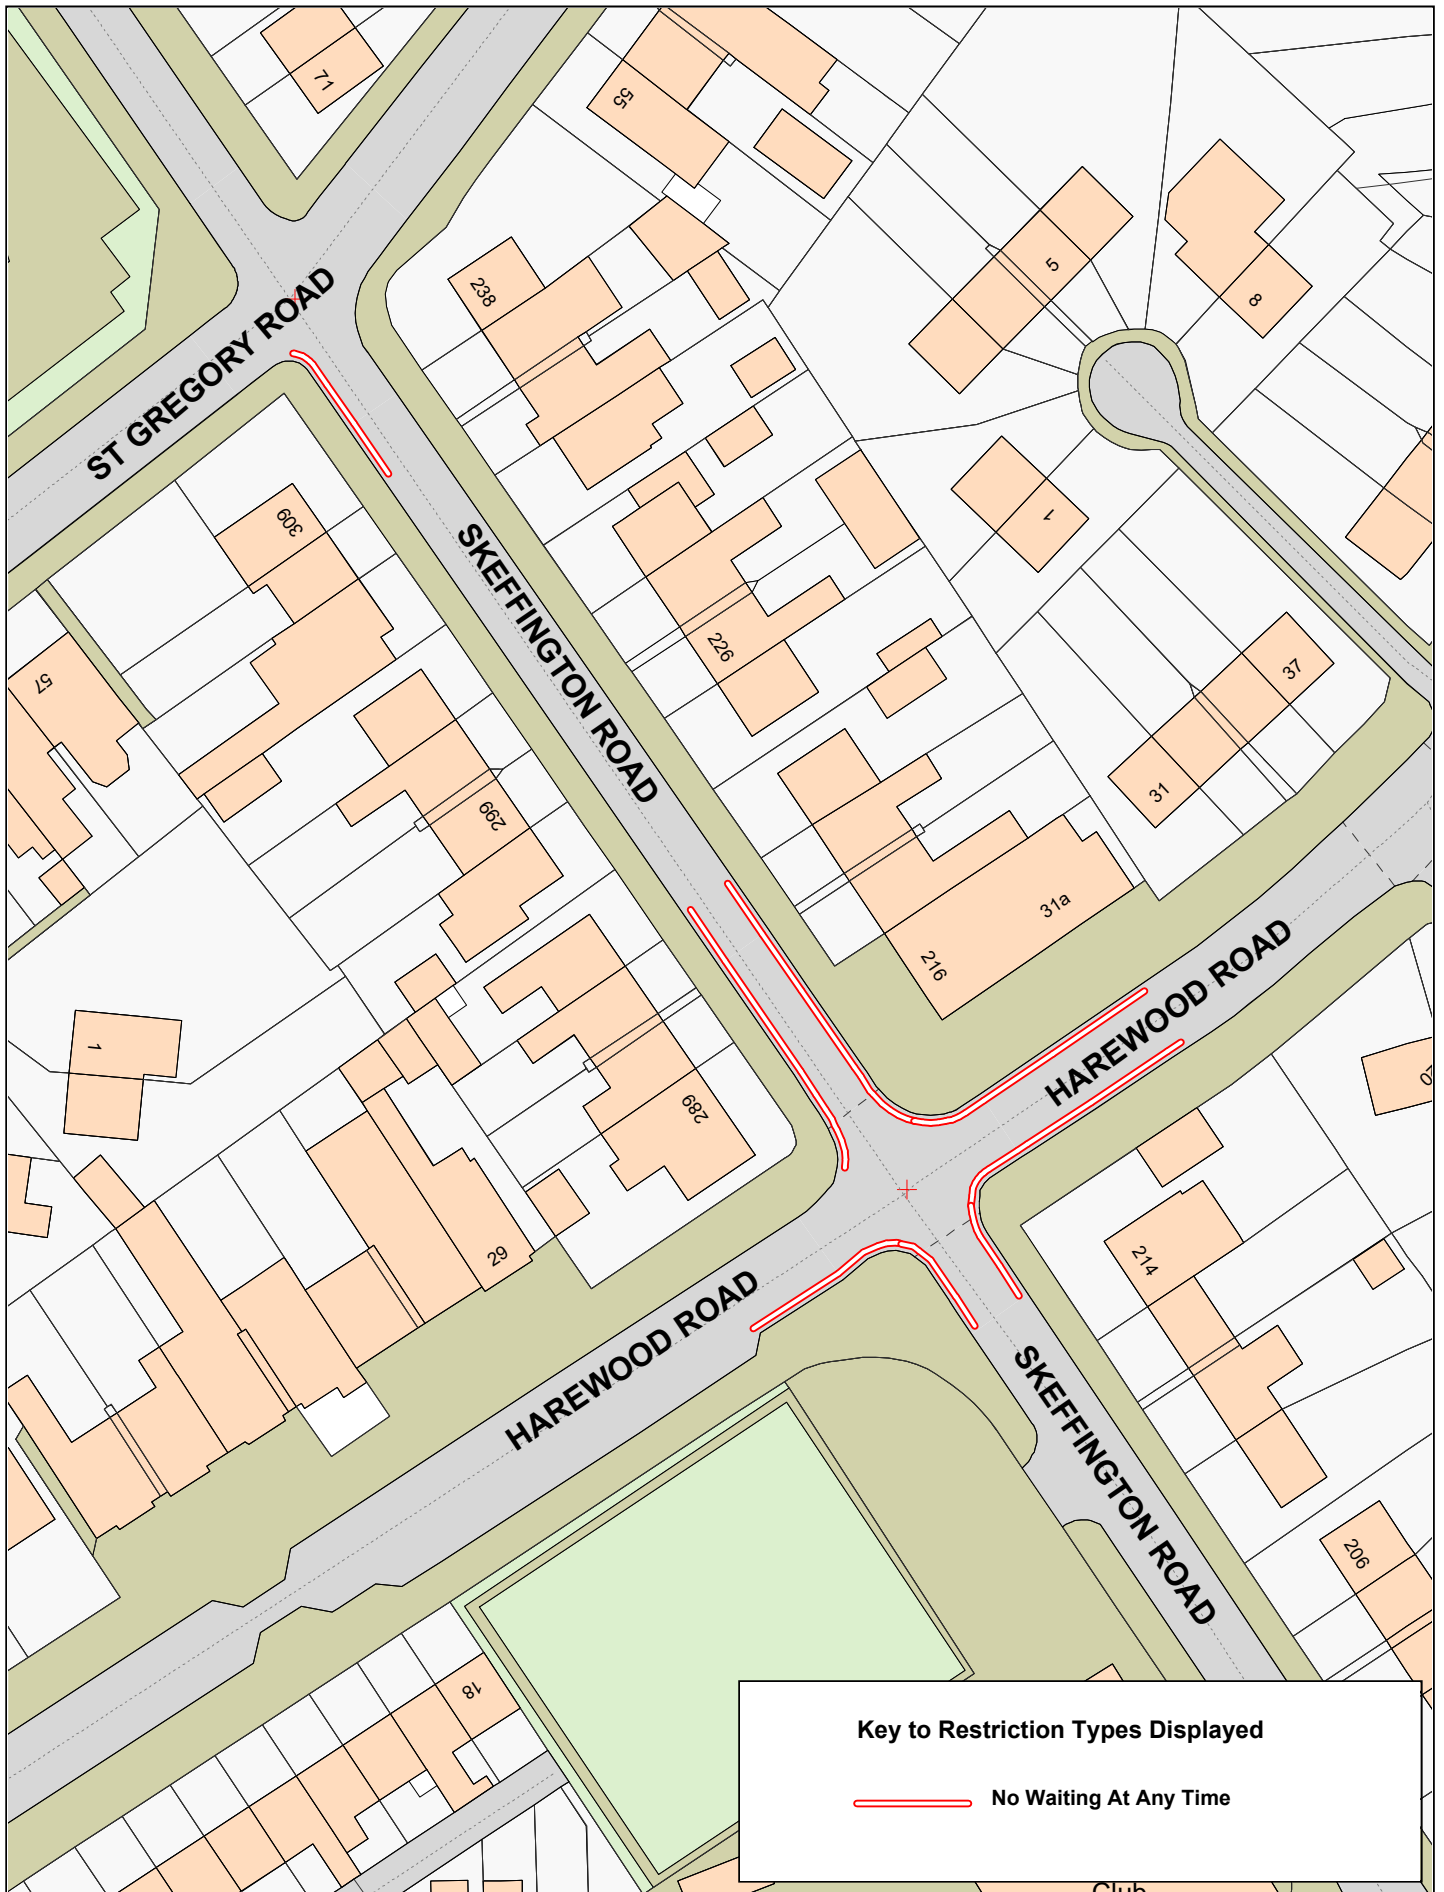

Key to Restriction Types Displayed

No Waiting At Any Time

Lancashire
County Council

Harewood Road and Skeffington Road, Preston

© Crown copyright. All rights reserved
Lancashire County Council
Licence No. 100019820 2021

Phil Durnell
Director of Highways and Transportation

P.O. Box 100, County Hall,
PRESTON PR1 0LD

| | |
|-------------|--|
| SCALE | 1 : 750 |
| DATE | 16/11/2021 |
| DRAWING No. | 21-22(1)/EM-PR8 |
| DRAWN BY | TJP |
| | <small>Scale with care as distortion may occur</small> |