

Key to Restriction Types Displayed

————— No Waiting At Any Time

——+——+—— No Loading At Any Time



Clifton Drive North

© Crown copyright. All rights reserved
 Lancashire County Council
 Licence No. 100019820 2021



Phil Durnell
 Director of Highways
 and Transportation


P.O. Box 100, County Hall,
 PRESTON PR1 0LD



SCALE	1 : 3500
DATE	16/12/2021
DRAWING No.	C-21-22(11)-1
DRAWN BY	JC
	Scale with care as distortion may occur

Key to Restriction Types Displayed

-  No Waiting At Any Time
-  No Loading At Any Time

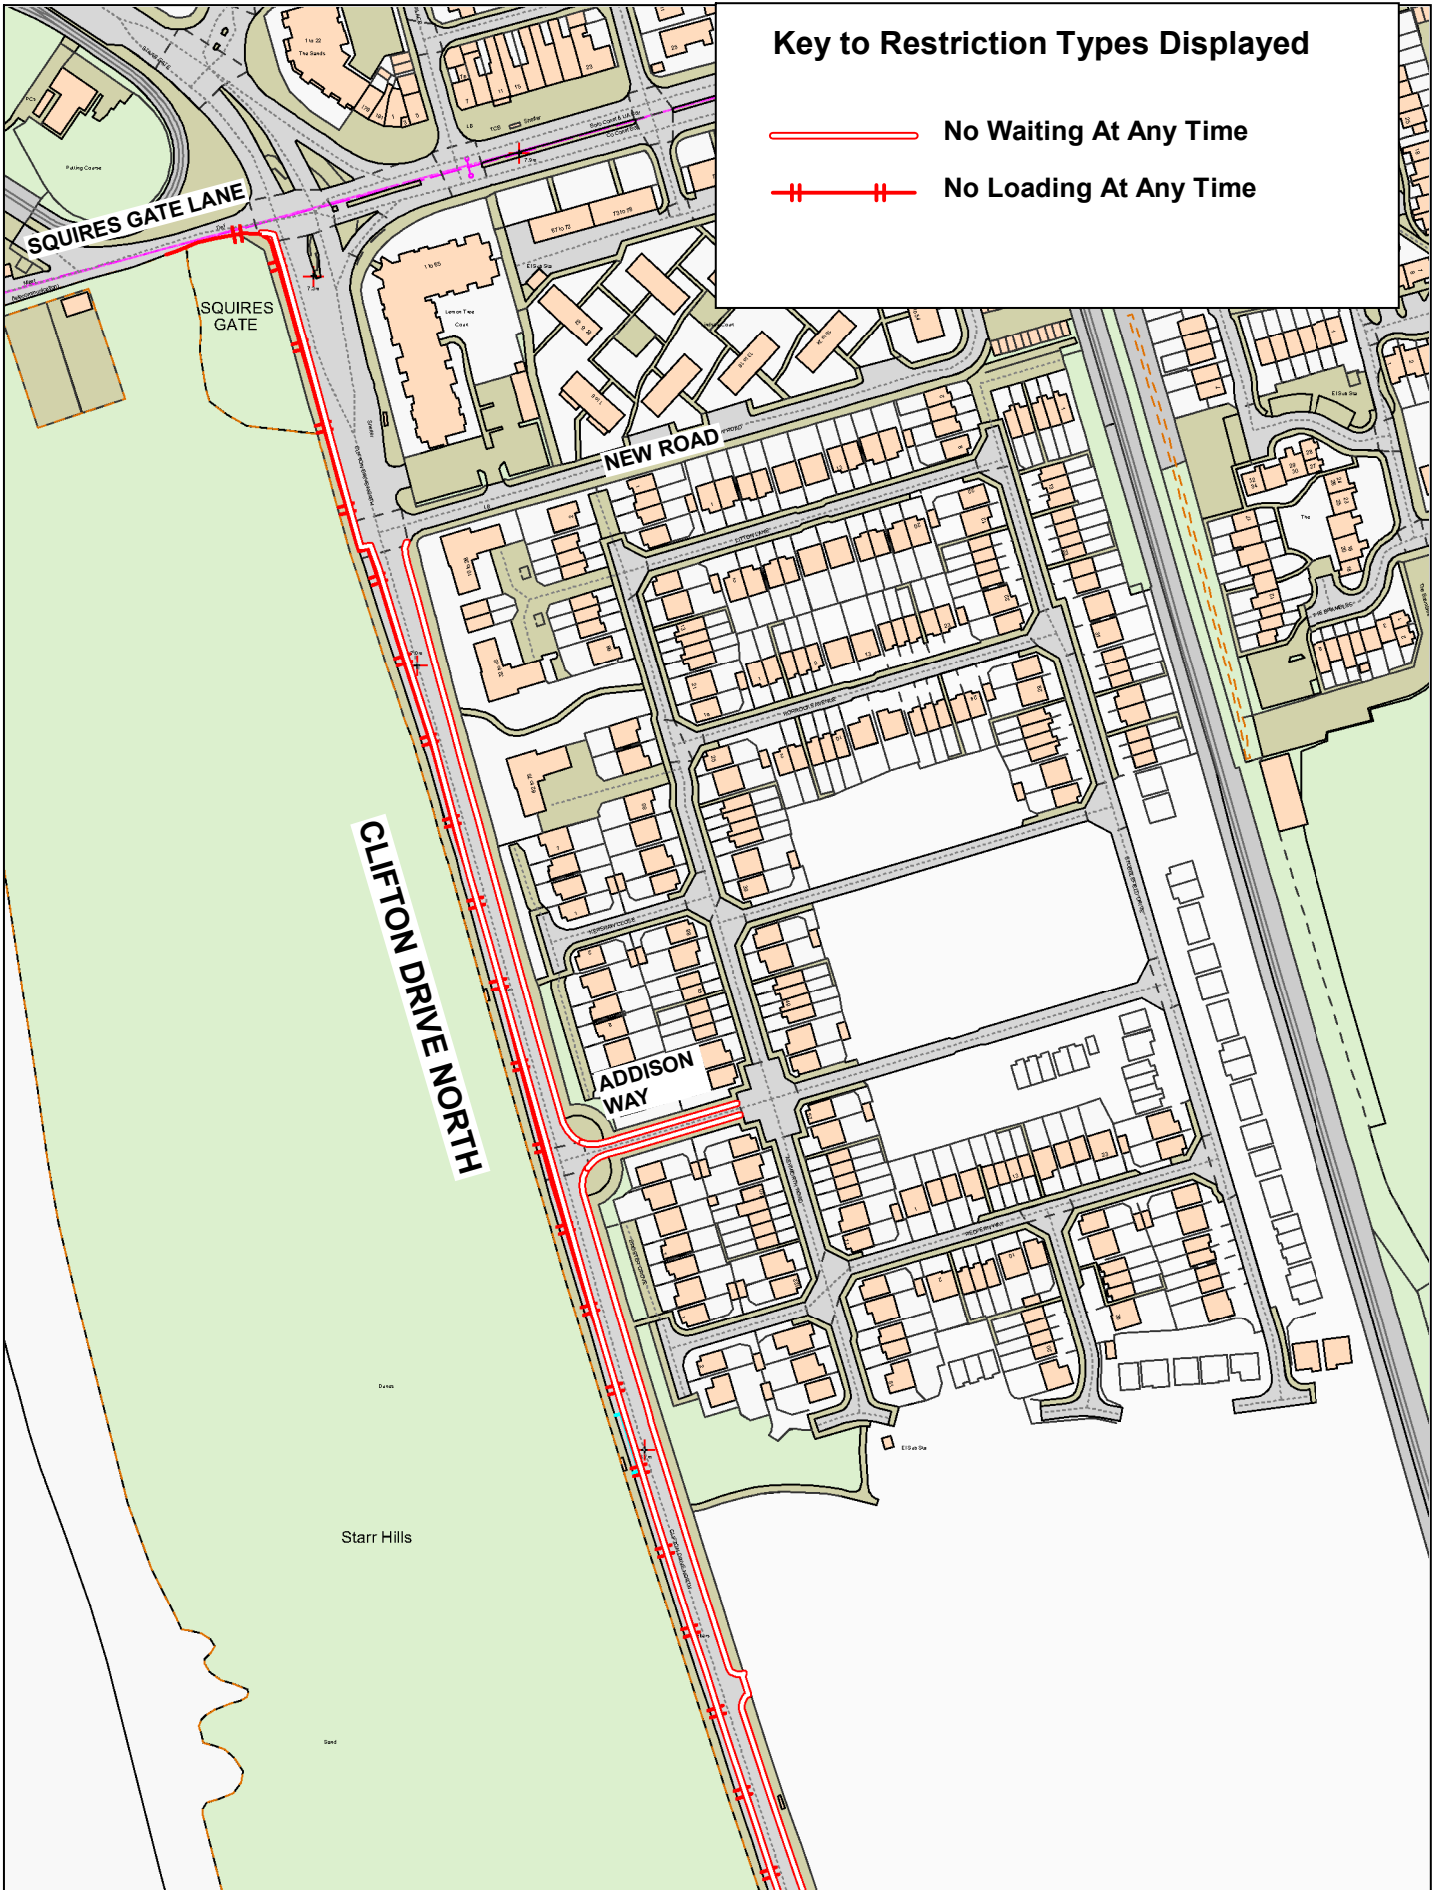

Clifton Drive North




© Crown copyright. All rights reserved
Lancashire County Council
Licence No. 100019820 2021

Phil Durnell
Director of Highways
and Transportation

P.O. Box 100, County Hall,
PRESTON PR1 0LD

SCALE	1 : 2500
DATE	16/12/2021
DRAWING No.	C-21-22(11)-3
DRAWN BY	JC
	Scale with care as distortion may occur

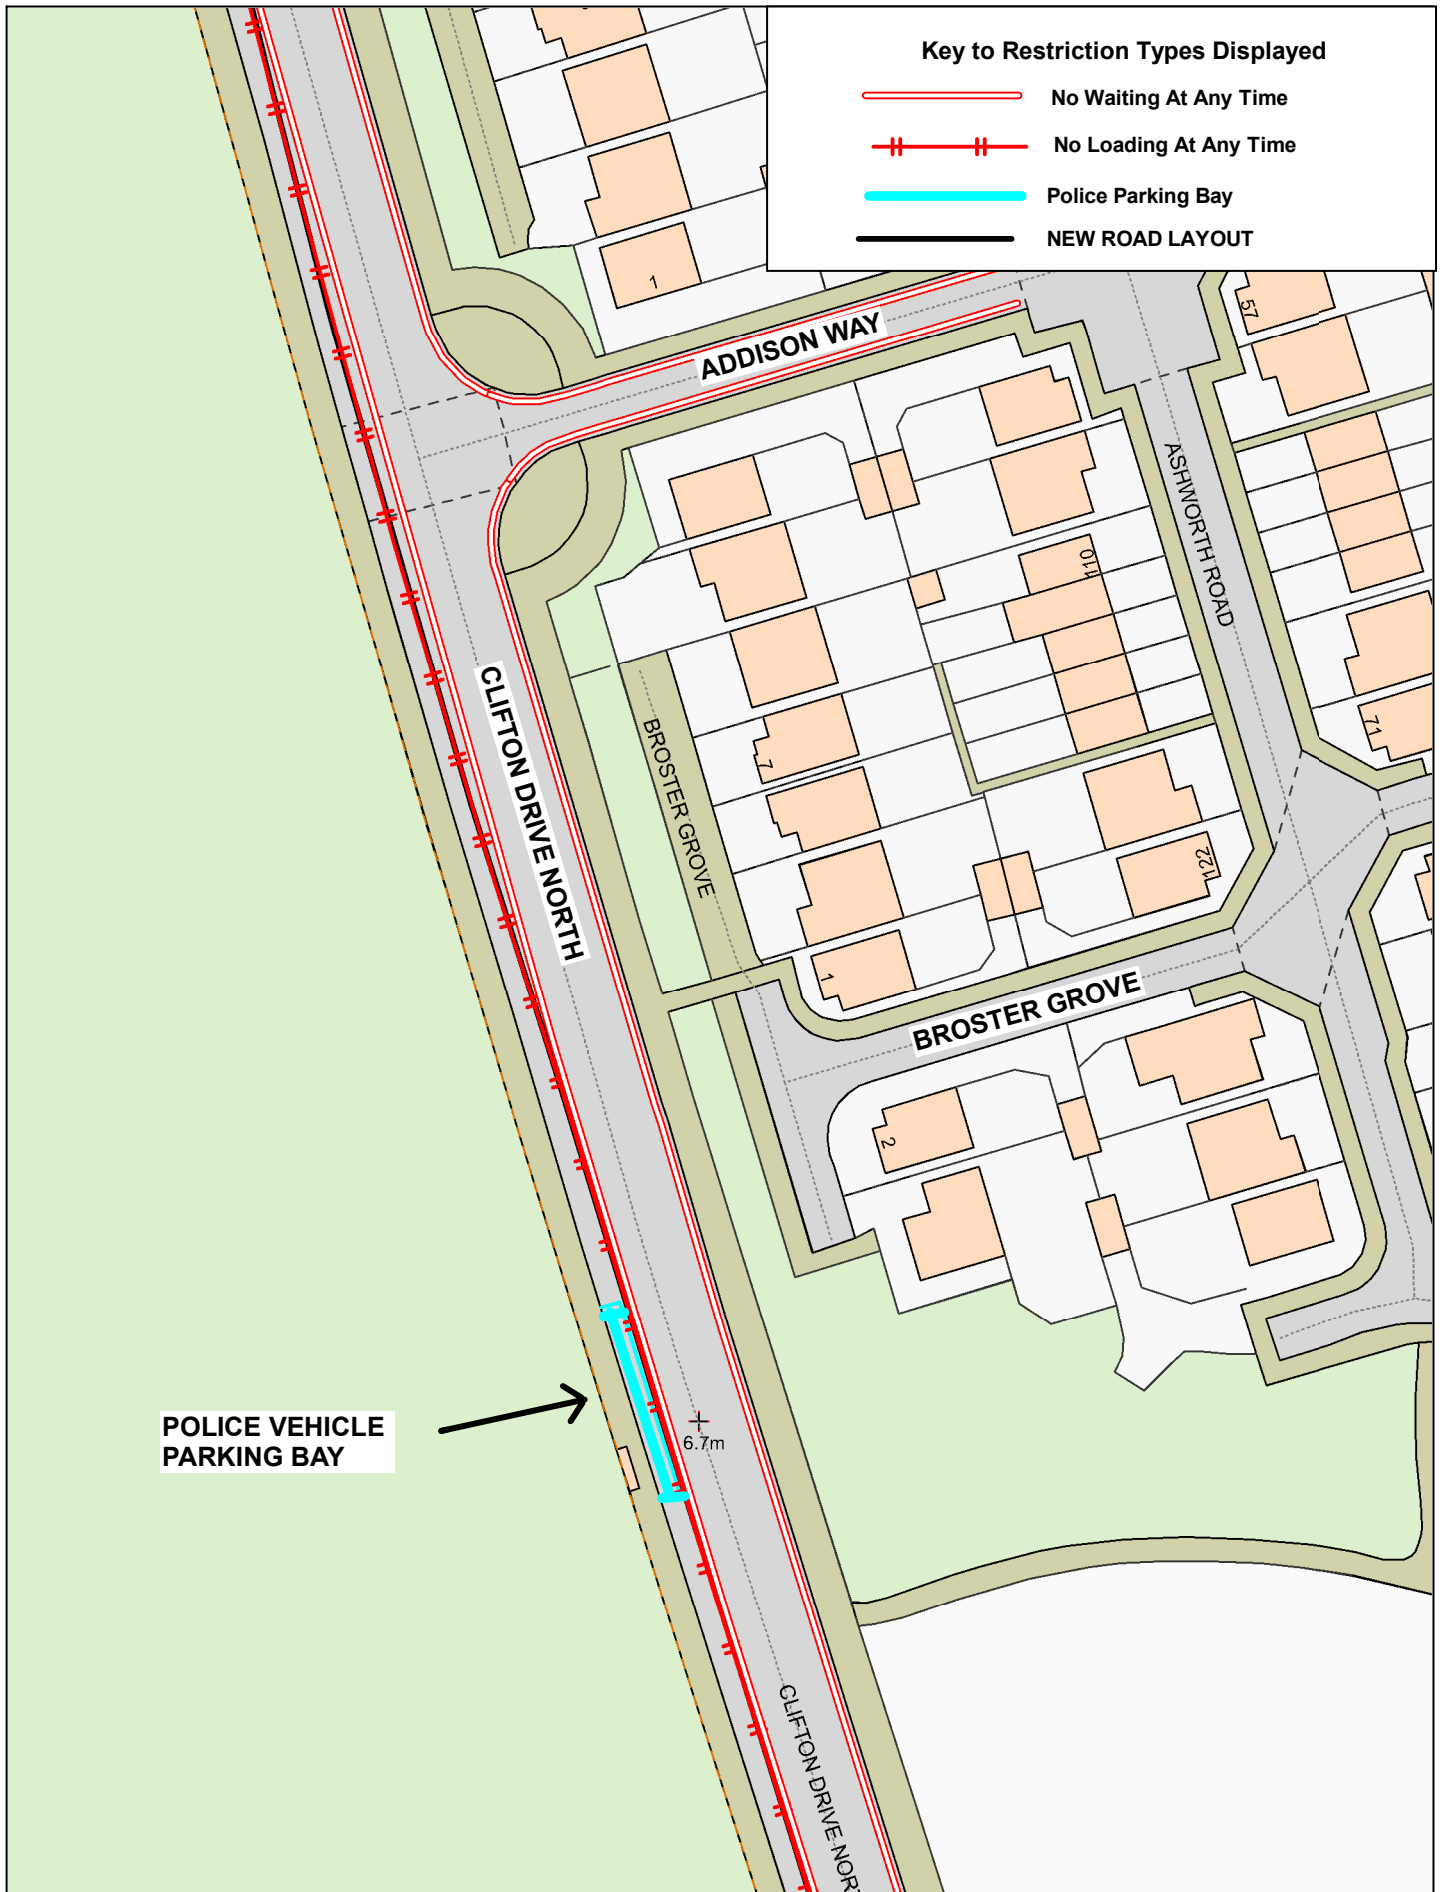

Key to Restriction Types Displayed

- No Waiting At Any Time
- #-#- No Loading At Any Time
- Police Parking Bay
- NEW ROAD LAYOUT

**POLICE VEHICLE
PARKING BAY**



6.7m



**Clifton Drive North,
Lytham St Annes**



© Crown copyright. All rights reserved
Lancashire County Council
Licence No. 100019820 2021

Phil Durnell
Director of Highways
and Transportation

P.O. Box 100, County Hall,
PRESTON PR1 0LD

SCALE	1 : 750
DATE	20/12/2021
DRAWING No.	C-21-22(11)-4
DRAWN BY	JC
	Scale with care as distortion may occur