



**Key to Restriction Types Displayed**

>>>> One Way Traffic

— Prohibition of Driving except for loading/unloading 4pm-midnight and midnight-10am



**One Way Traffic**  
 Albert Road; Albert Square; Ellis Street;;  
 Frank Street, Barnoldswick

**Prohibition of Driving**  
 Albert Road, Barnoldswick

© Crown copyright. All rights reserved  
 Lancashire County Council  
 Licence No. 100019820 2021


**Phil Durnell**  
 Director of Highways  
 and Transportation

P.O. Box 100, County Hall,  
 PRESTON PR1 0LD



SCALE	1 : 1000
DATE	22/10/2021
DRAWING No.	M-21-22(1)-/MH-PE1
DRAWN BY	Chris Nolan
	Scale with care as distortion may occur



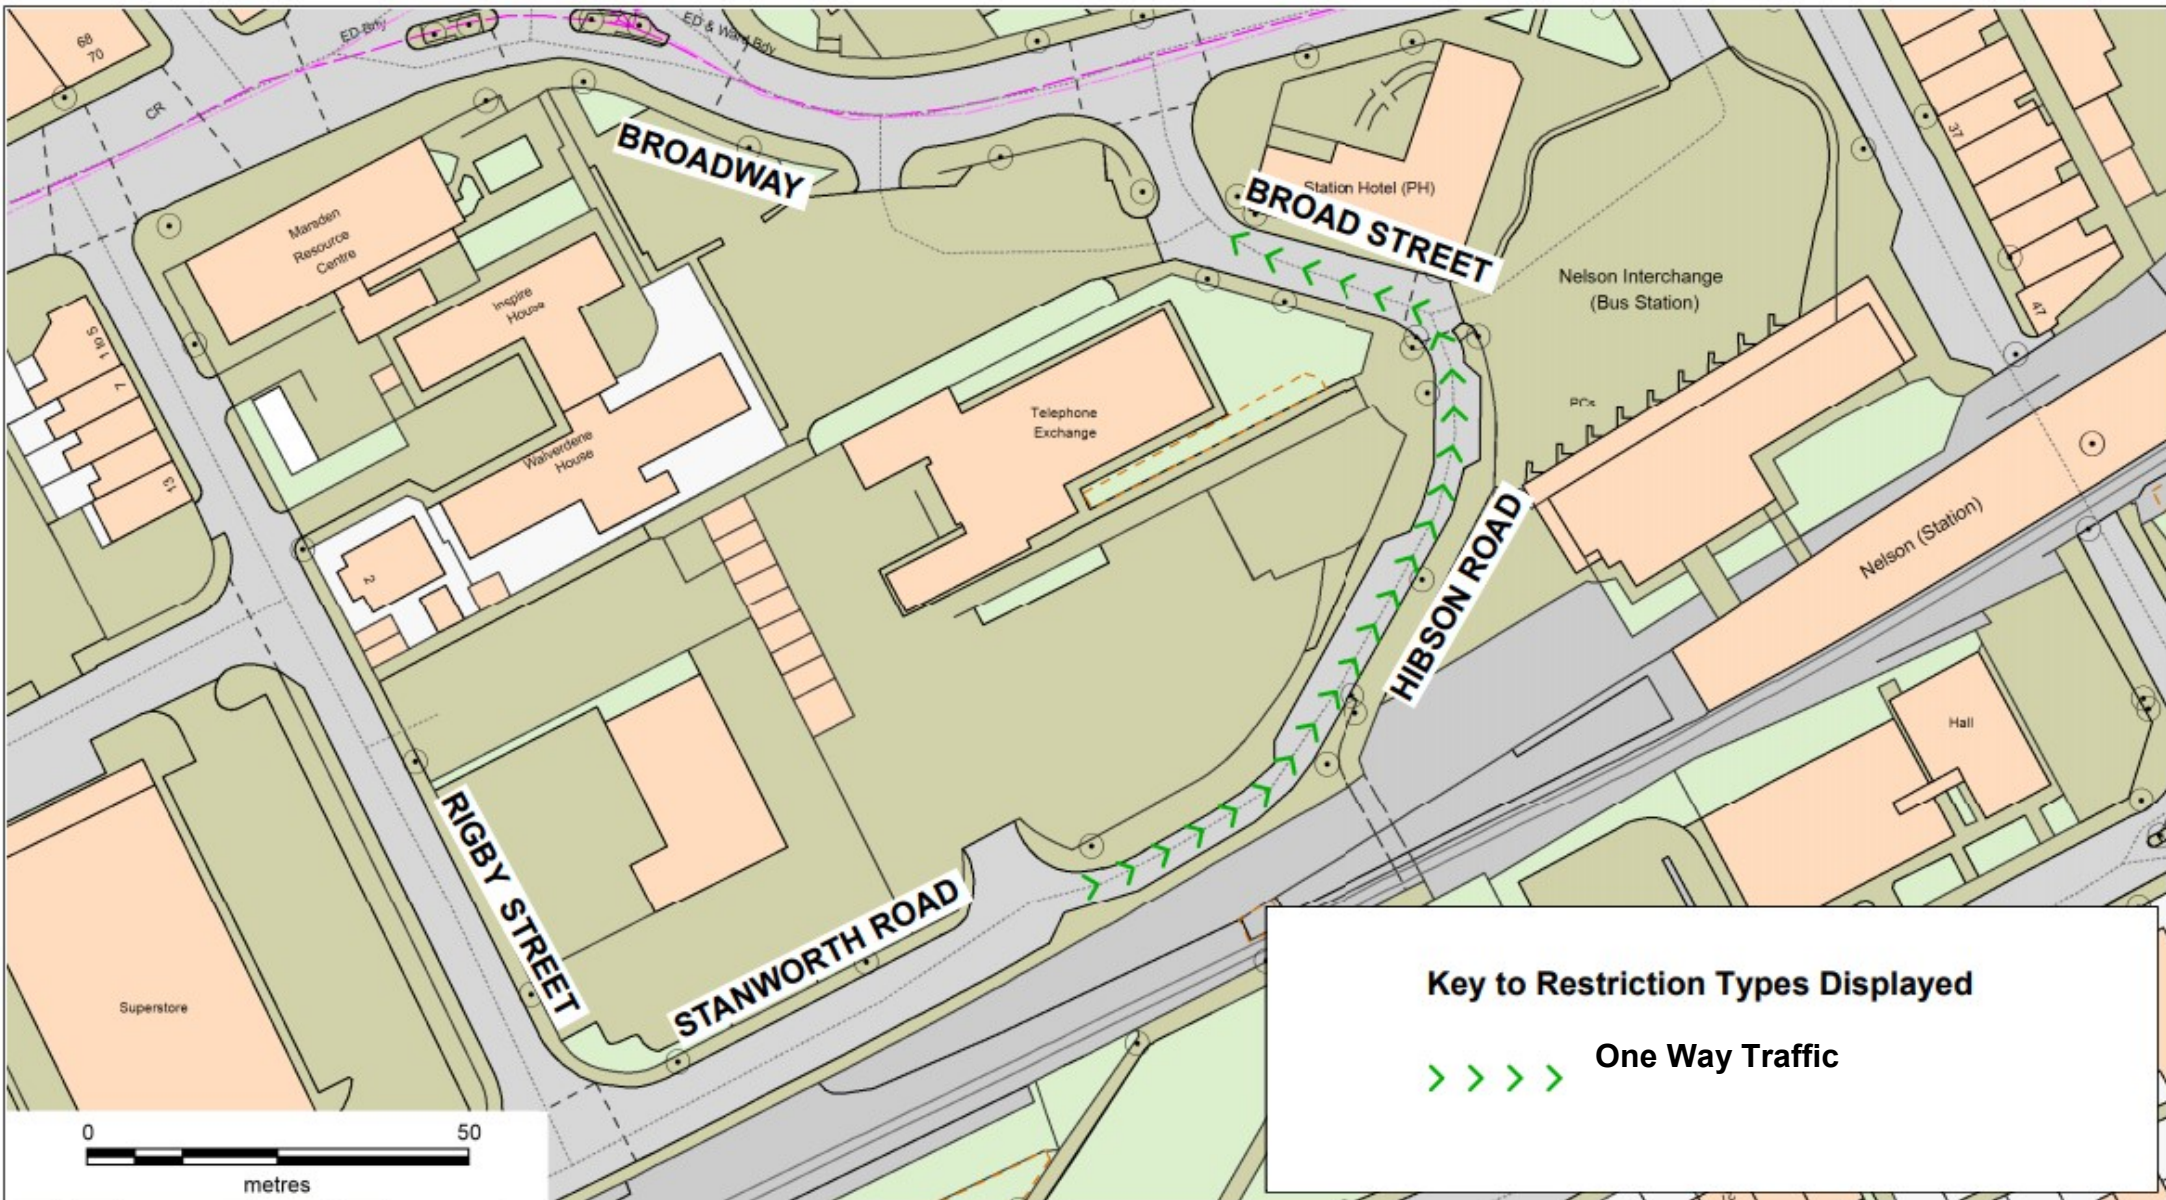

**One Way Traffic**

Stanworth Road;  
Hibson Road;  
Broad Street,  
Nelson



© Crown copyright. All rights reserved  
Lancashire County Council  
Licence No. 100019820 2021

**Phil Durnell**  
**Director of Highways  
and Transportation**

P.O. Box 100, County Hall,  
PRESTON PR1 0LD

SCALE

**1 : 1000**

DATE

**03/11/2021**

DRAWING No.

**M-21-22(1)/CN-PE2**

DRAWN BY

**Chris Nolan**

Scale with care as distortion  
may occur



**Key to Restriction Types Displayed**


**One Way**



**Lancashire**  
County Council



**Regent Street,  
Nelson**


© Crown copyright. All rights reserved  
Lancashire County Council  
Licence No. 100019820 2021

**Phil Durnell**  
Director of Highways  
and Transportation


P.O. Box 100, County Hall,  
PRESTON PR1 0LD

SCALE	<b>1 : 500</b>
DATE	<b>09/12/2021</b>
DRAWING No.	<b>M-21-22(1)/MW-PE3</b>
DRAWN BY	<b>TJP</b>
	Scale with care as distortion may occur



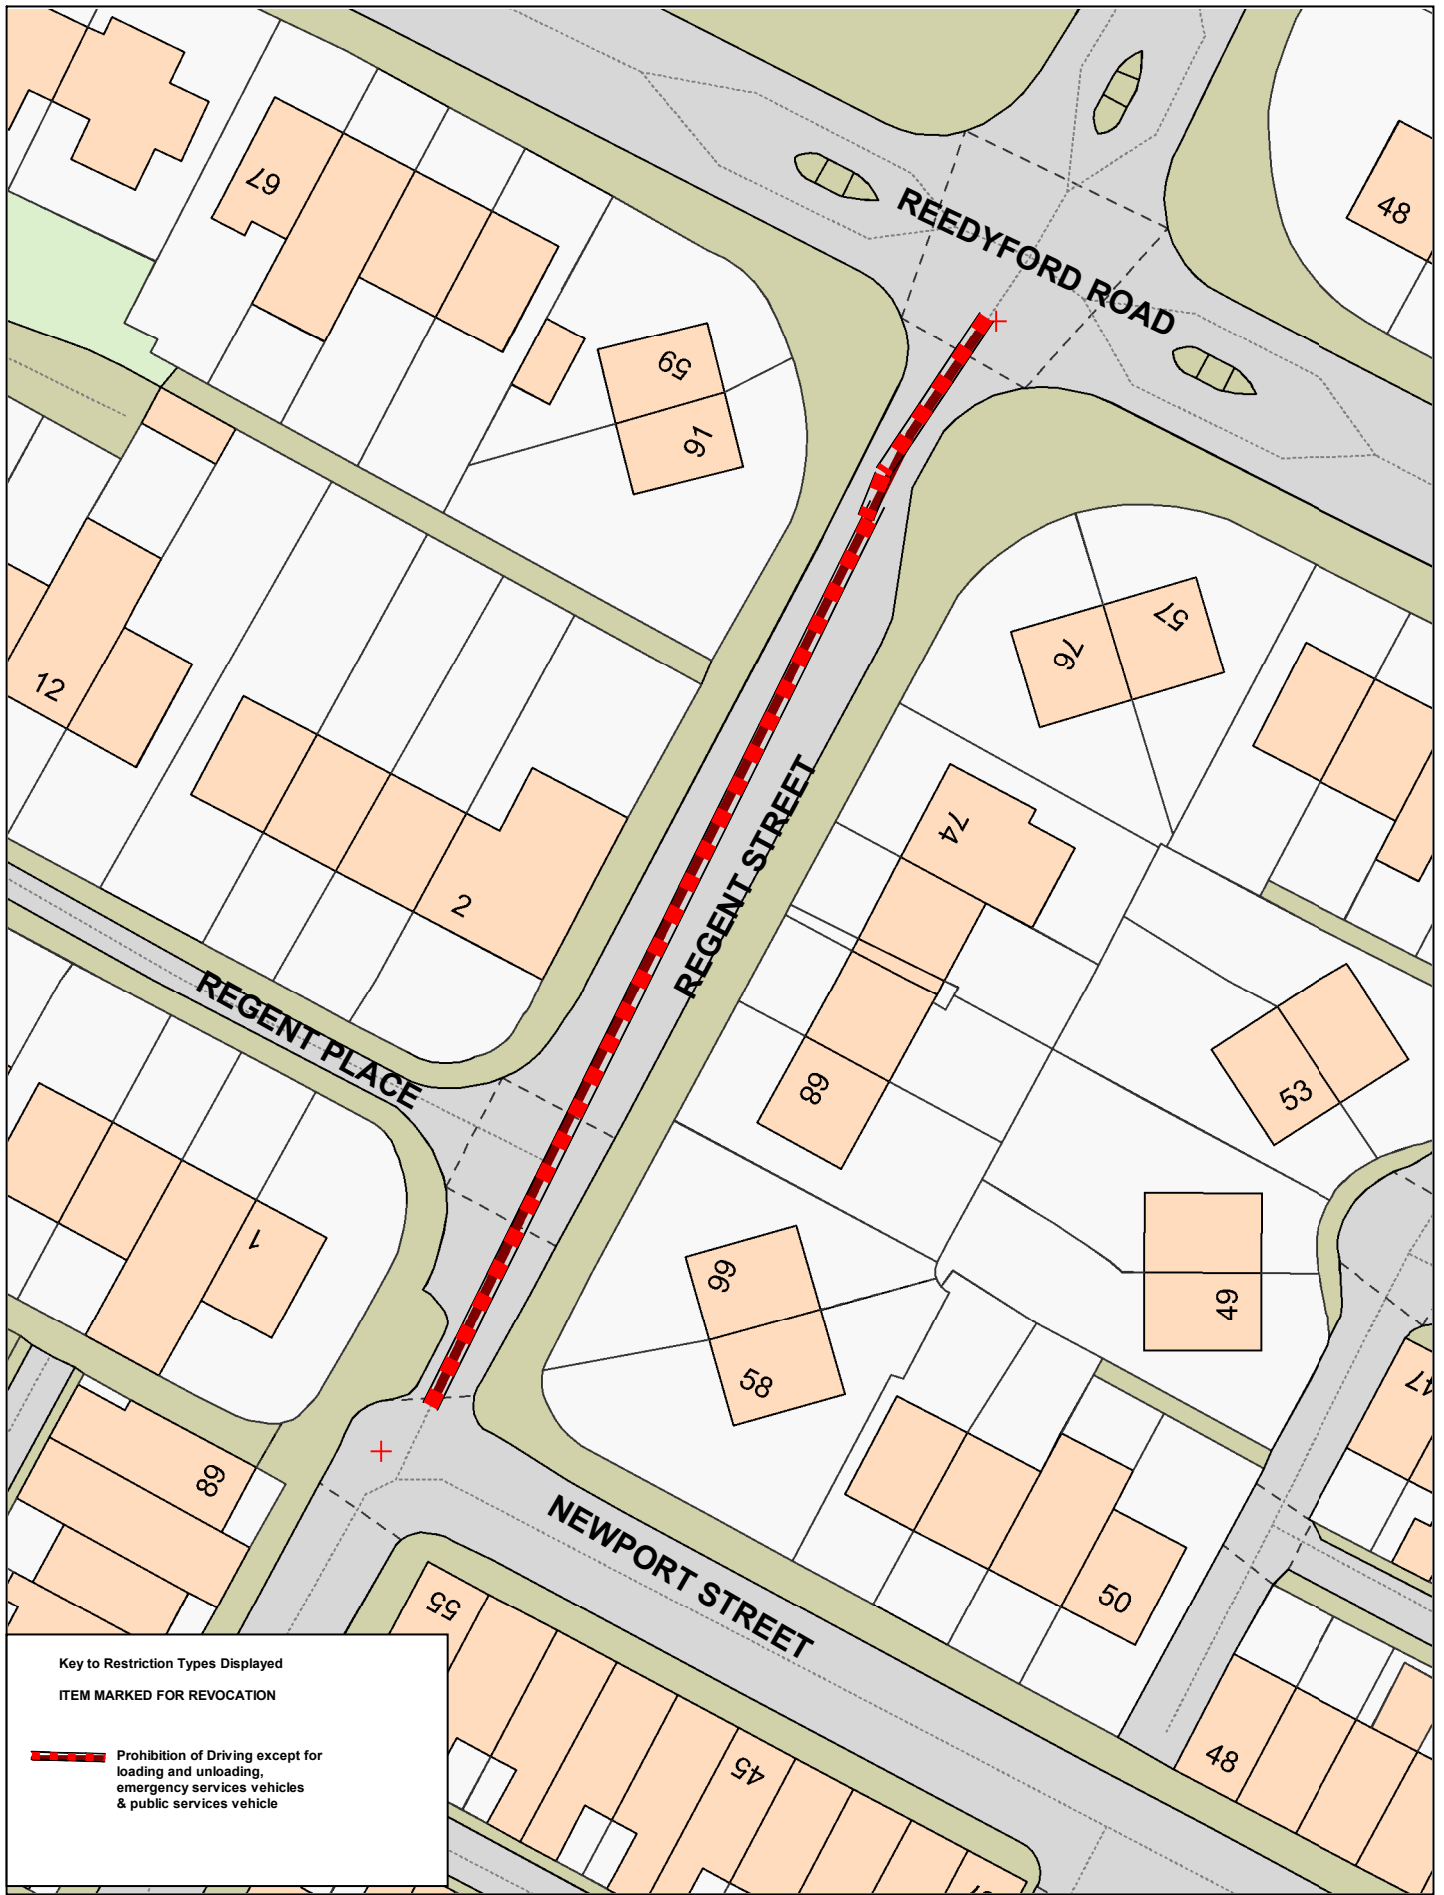

**Key to Restriction Types Displayed**  
**ITEM MARKED FOR REVOCATION**

 Prohibition of Driving except for loading and unloading, emergency services vehicles & public services vehicle



**Regent Street,  
 Nelson**



© Crown copyright. All rights reserved  
 Lancashire County Council  
 Licence No. 100019820 2021

**Phil Durnell**  
 Director of Highways  
 and Transportation

P.O. Box 100, County Hall,  
 PRESTON PR1 0LD

SCALE	<b>1 : 500</b>
DATE	<b>09/12/2021</b>
DRAWING No.	<b>M-21-22(1/MW-PE4</b>
DRAWN BY	<b>TJP</b>
	Scale with care as distortion may occur