



**Key to Restriction Types Displayed**

 30 MPH Speed Restriction




**Ightenhill Park Lane -30mph**


**Ightenhill Park Lane, Burnley**

© Crown copyright. All rights reserved  
 Lancashire County Council  
 Licence No. 100019820 2022

**Phil Durnell**  
 Director of Highways  
 and Transportation

P.O. Box 100, County Hall,  
 PRESTON PR1 0LD

SCALE	<b>1 : 4000</b>
DATE	<b>18/01/2022</b>
DRAWING No.	<b>SLO21-22(1)-MB-BL1</b>
DRAWN BY	<b>Chris Nolan</b>
	Scale with care as distortion may occur

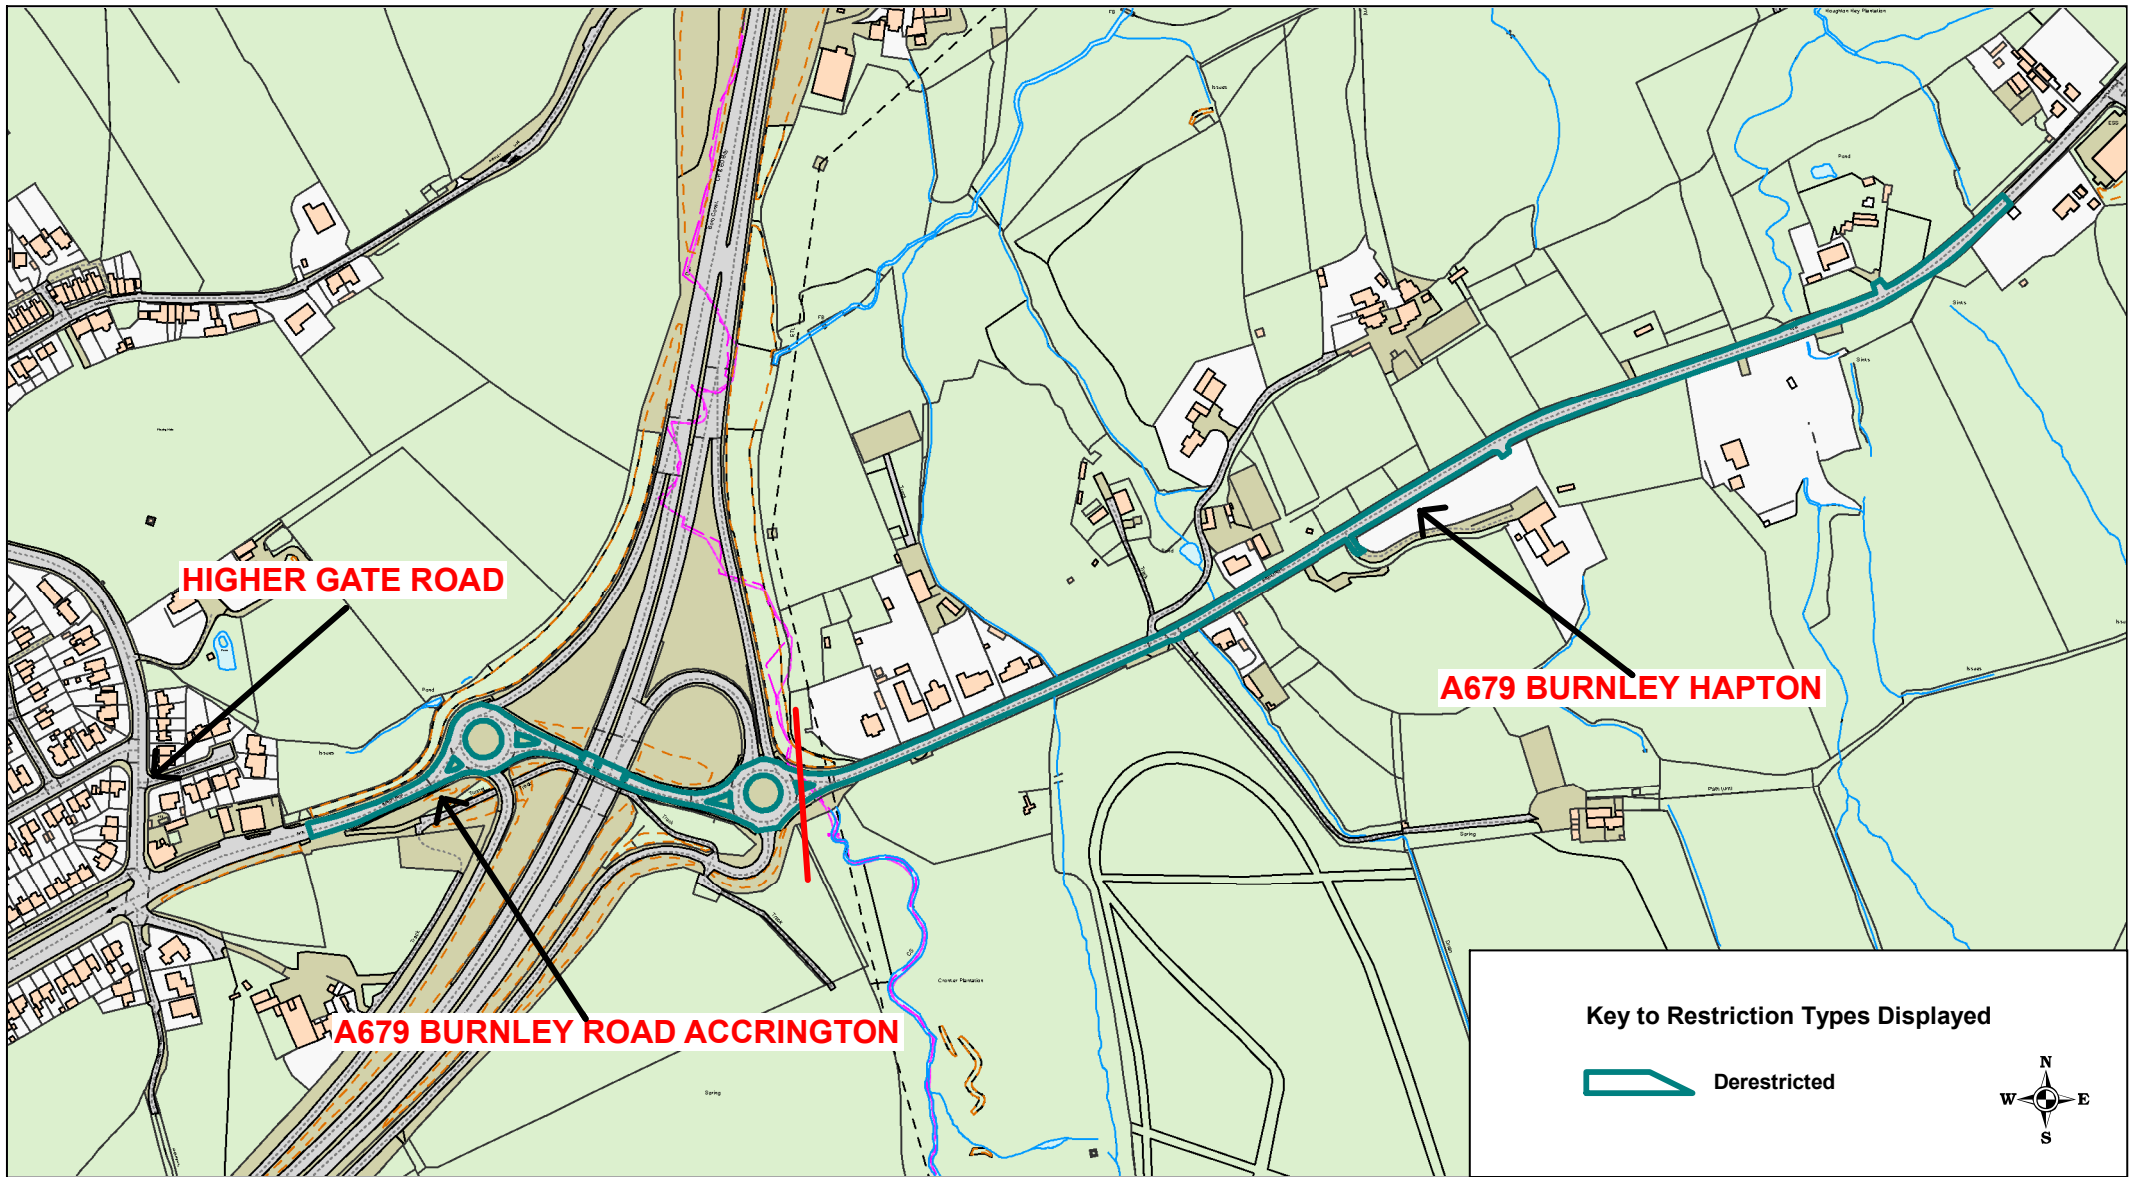

**A679 Burnley Road  
Derestricted Road  
(With Street Lighting)**

A679 Burnley Road Accrington  
A679 Burnley Road Hapton

© Crown copyright. All rights reserved  
Lancashire County Council  
Licence No. 100019820 2022

**Phil Durnell  
Director of Highways  
and Transportation**

P.O. Box 100, County Hall,  
PRESTON PR1 0LD

Page  
1 of 1

**Key to Restriction Types Displayed**

 Derestricted



SCALE

**1 : 5000**

DATE

**27/01/2022**

DRAWING No.

**SLO21-22(1)-CN-BL3**

DRAWN BY

**Chris Nolan**

Scale with care as distortion  
may occur

