


**Key to Restriction Types Displayed**

 50 MPH Speed Restriction




SCALE 1 : 5000

DATE 18/01/2022

DRAWING No. SLO21-22(1)-CN-FY1A

DRAWN BY Chris Nolan

Scale with care as distortion  
may occur

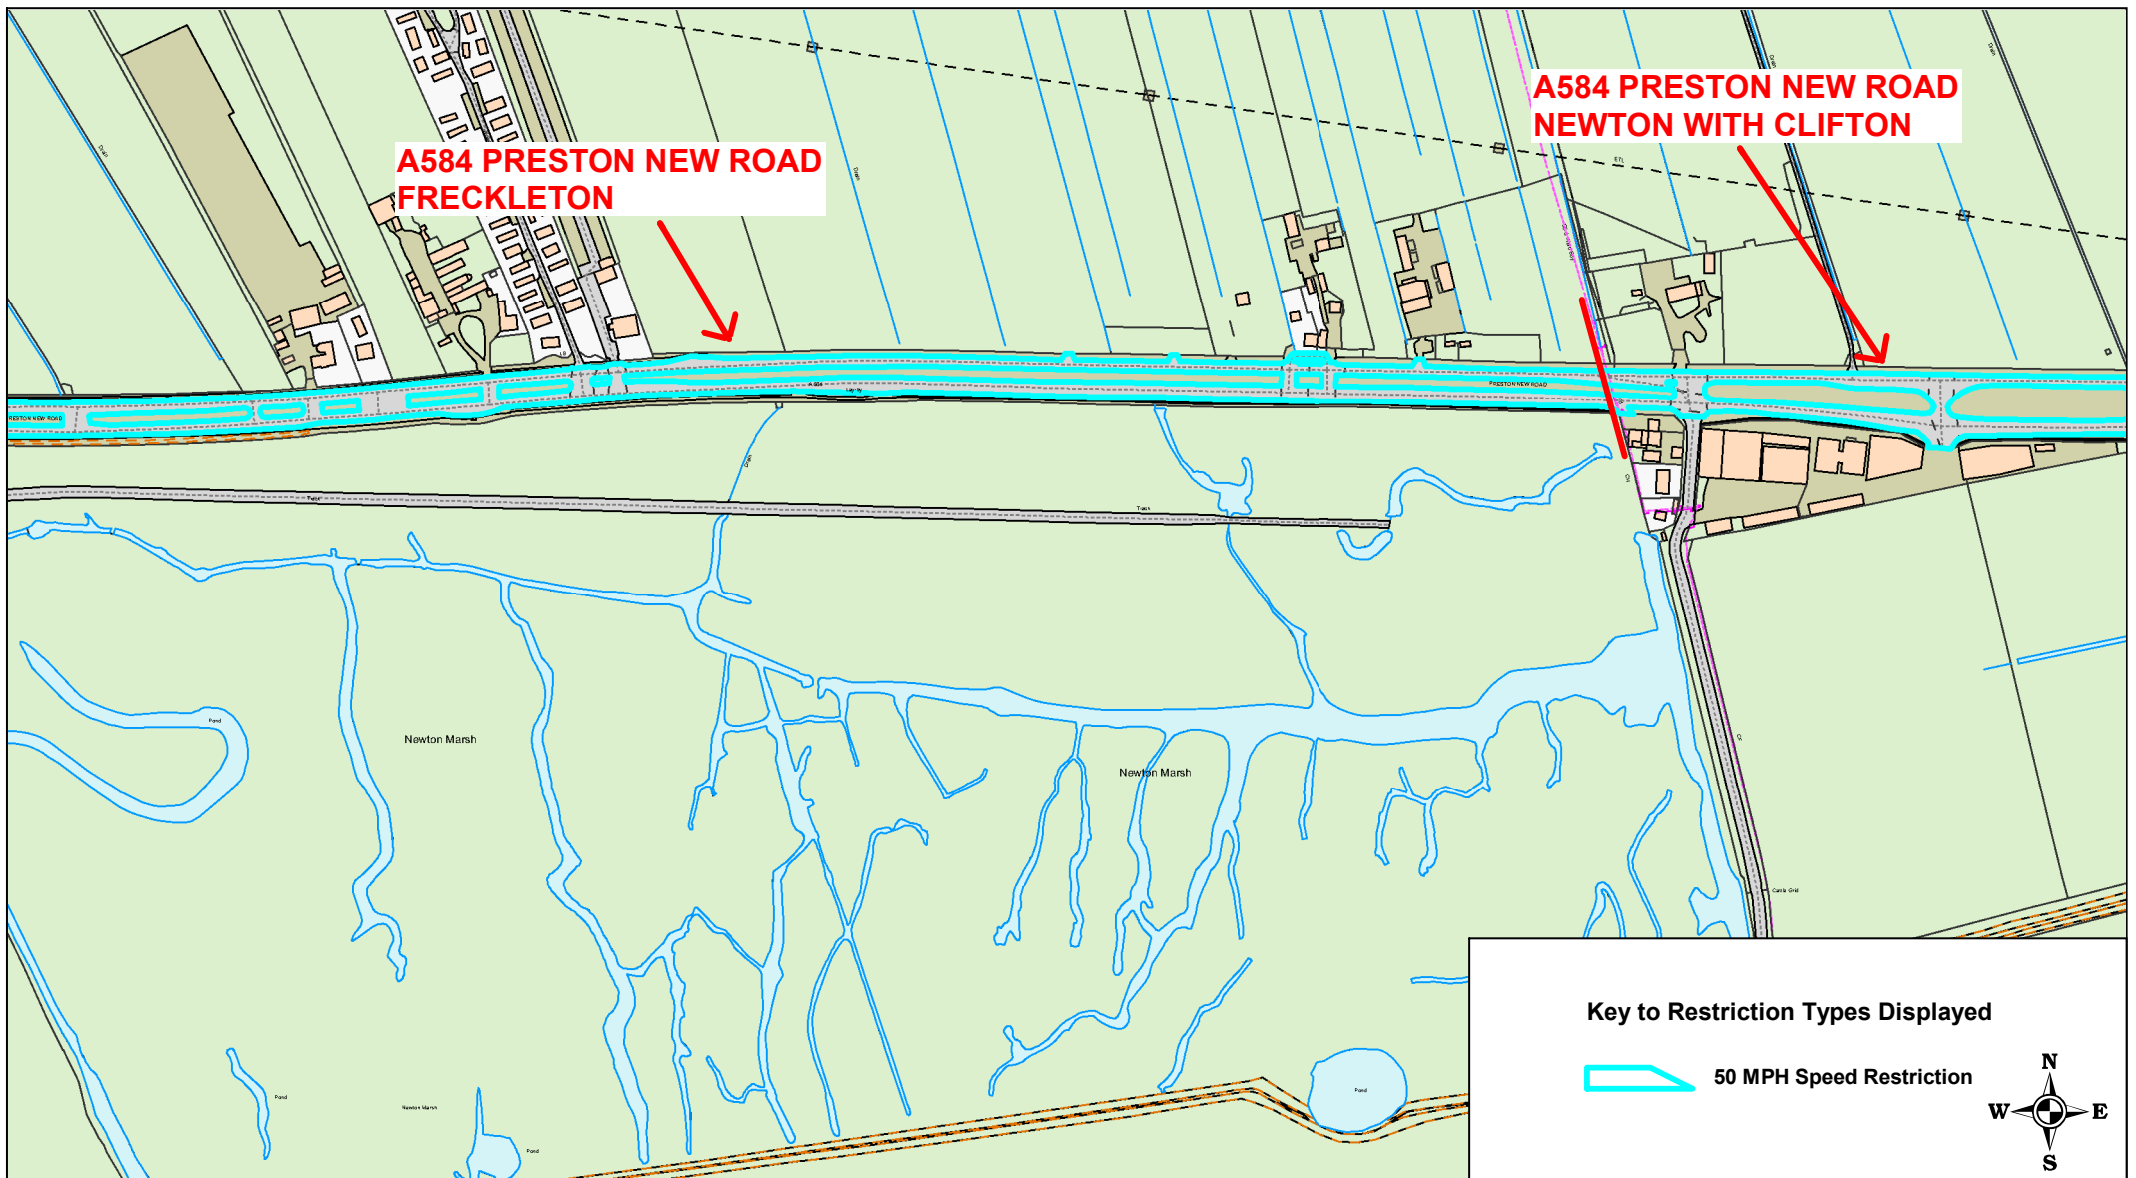

**Key to Restriction Types Displayed**

 50 MPH Speed Restriction



SCALE

**1 : 5000**

DATE

**18/01/2022**


DRAWING No.

**SLO21-22(1)-CN-FY1B**

DRAWN BY

**Chris Nolan**

Scale with care as distortion  
may occur

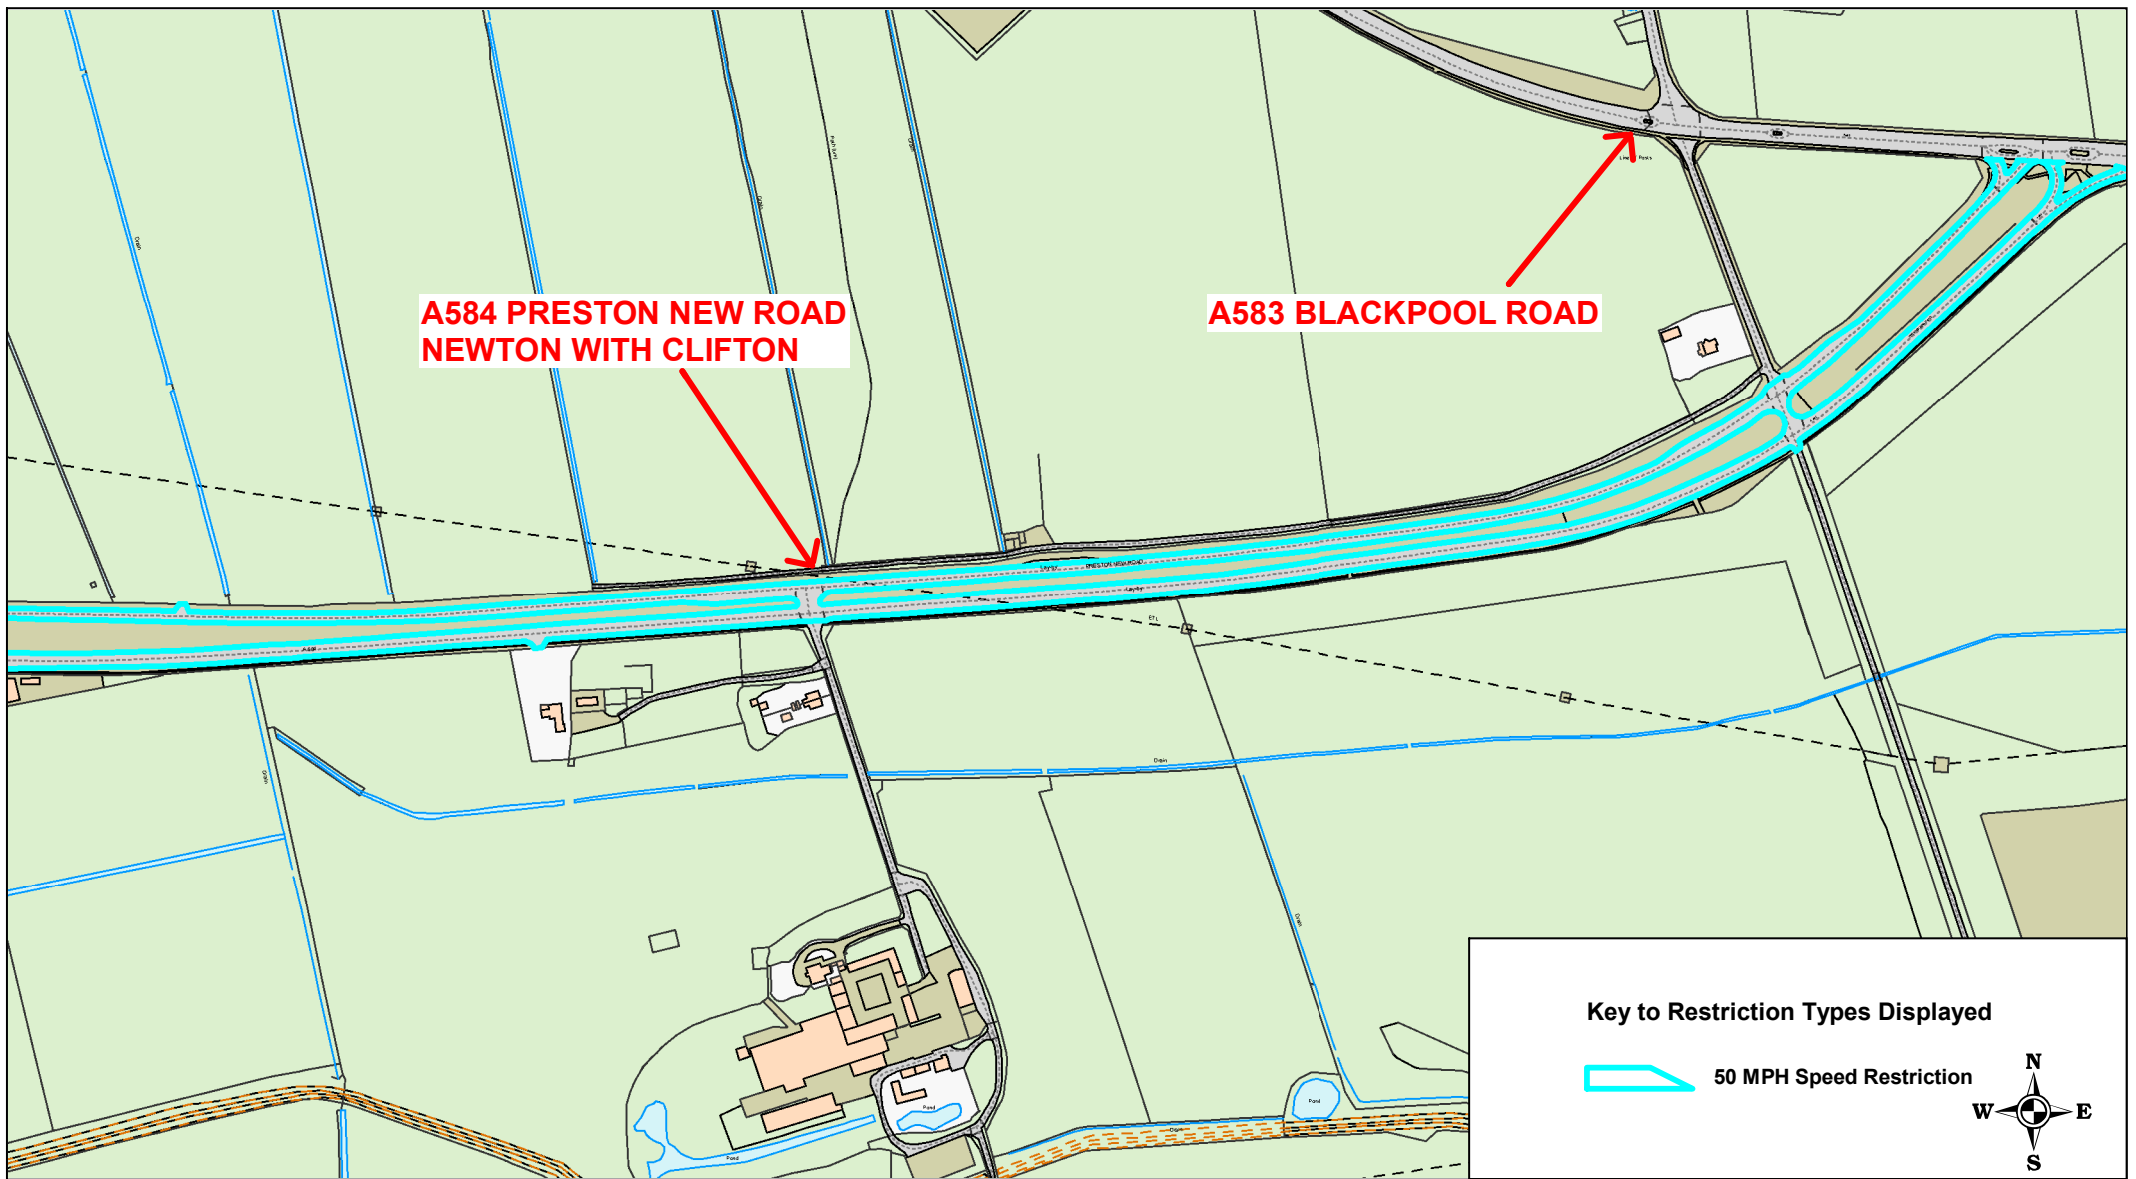

### A584 Preston New Road, 50mph

A584 Preston New Road, Newton with Clifton  
Correction of existing orders

© Crown copyright. All rights reserved  
Lancashire County Council  
Licence No. 100019820 2022

**Phil Durnell**  
**Director of Highways**  
**and Transportation**

P.O. Box 100, County Hall,  
PRESTON PR1 0LD

### Key to Restriction Types Displayed

 50 MPH Speed Restriction



SCALE

**1 : 5000**

DATE

**18/01/2022**

DRAWING No.


**SLO21-22(1)-CN-FY1C**

DRAWN BY

**Chris Nolan**

Scale with care as distortion  
may occur



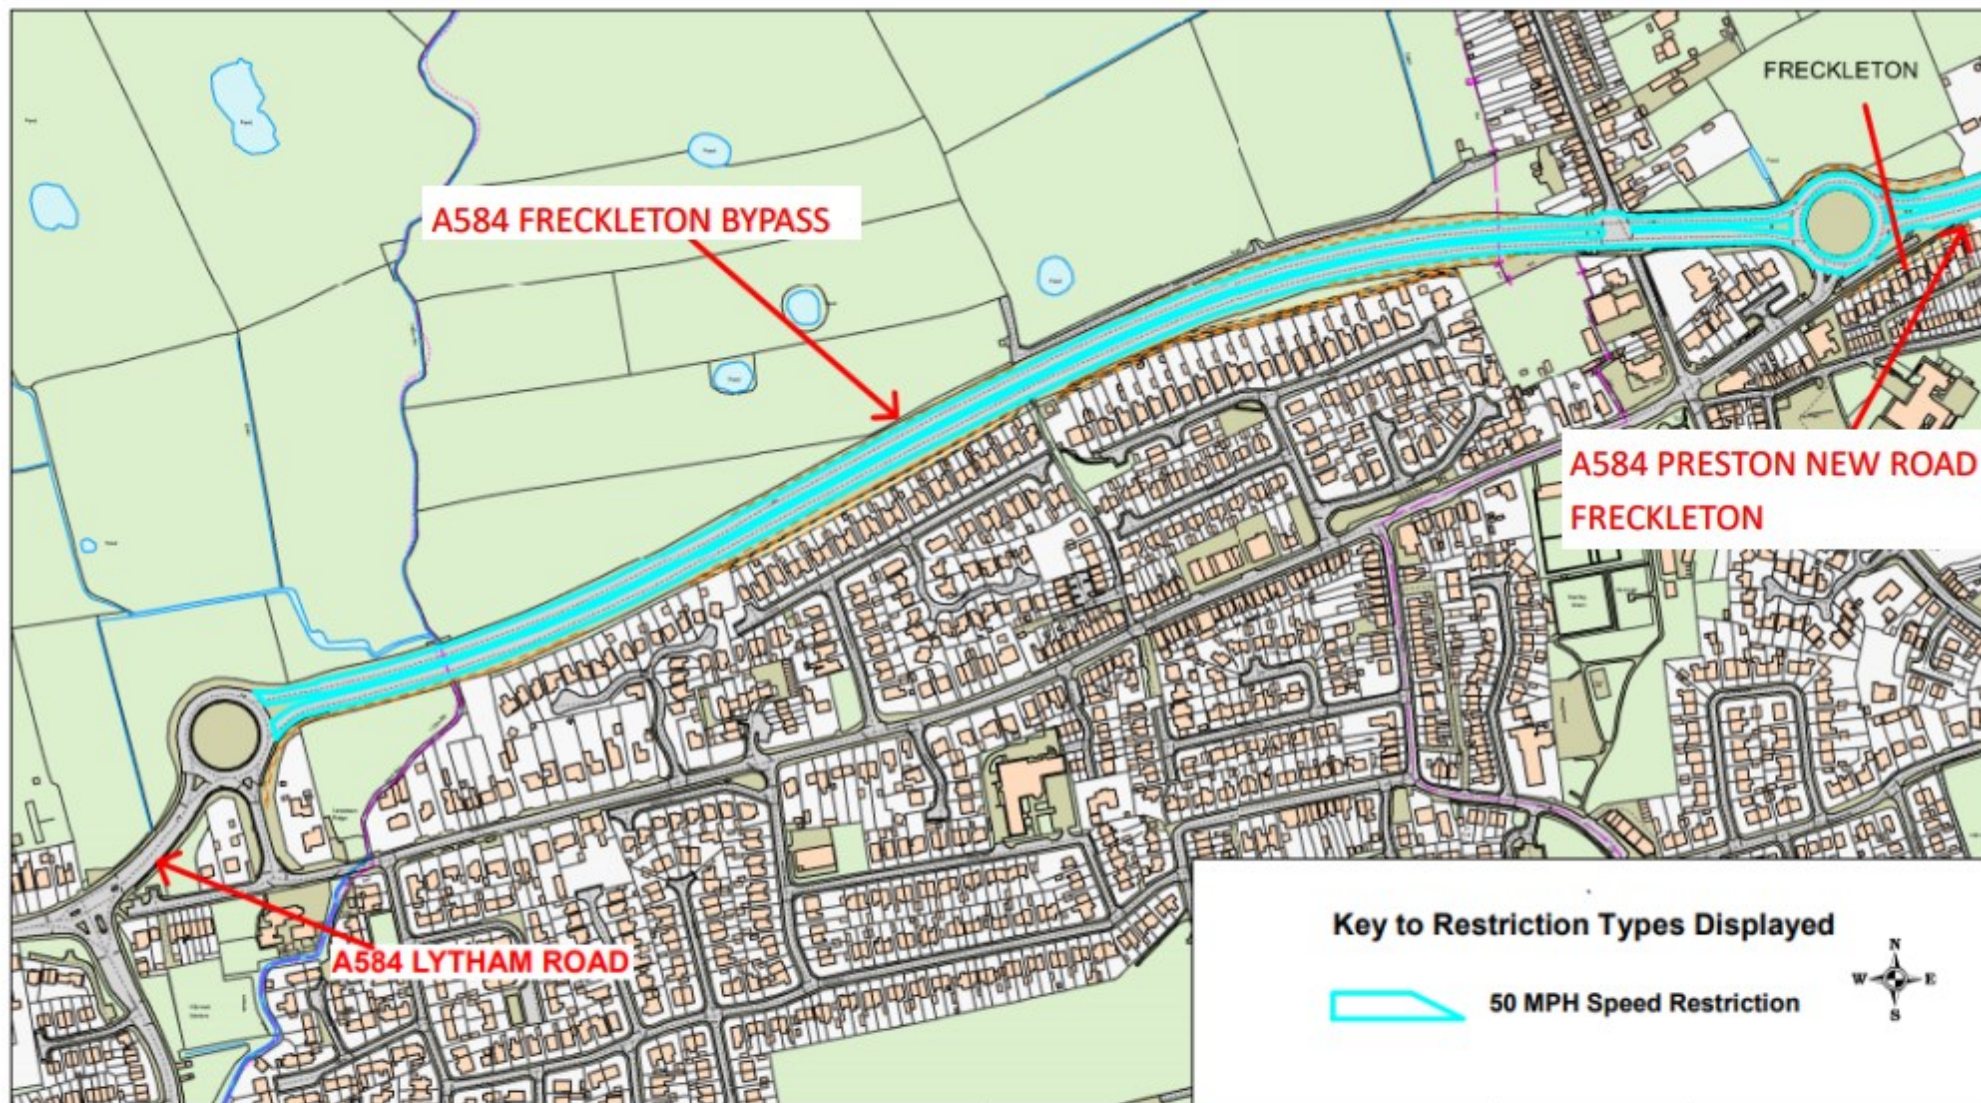

A584 Freckleton Bypass 50mph  
A584 Freckleton Bypass, Freckleton  
Correction

© Crown copyright. All rights reserved  
Lancashire County Council  
Licence No. 100019820 2022

**Phil Durnell**  
**Director of Highways  
and Transportation**

P.O. Box 100, County Hall,  
PRESTON PR1 0LD

SCALE	1 : 5000
DATE	18/01/2022
DRAWING No.	SLO21-22(1)-CN-FY2
DRAWN BY	Chris Nolan
	Scale with care as distortion may occur