



Key to Restriction Types Displayed

-  50 MPH Speed Restriction
-  Derestricted




**A683 Bay Gateway
Heaton with Oxcliffe
Road Renaming**

© Crown copyright. All rights reserved
Lancashire County Council
Licence No. 100019820 2022

**Phil Durnell
Director of Highways
and Transportation**

P.O. Box 100, County Hall,
PRESTON PR1 0LD

SCALE	1 : 5000
DATE	04/02/2022
DRAWING No.	21-22SLO(1)-CN-LC1A
DRAWN BY	Chris Nolan
	Scale with care as distortion may occur

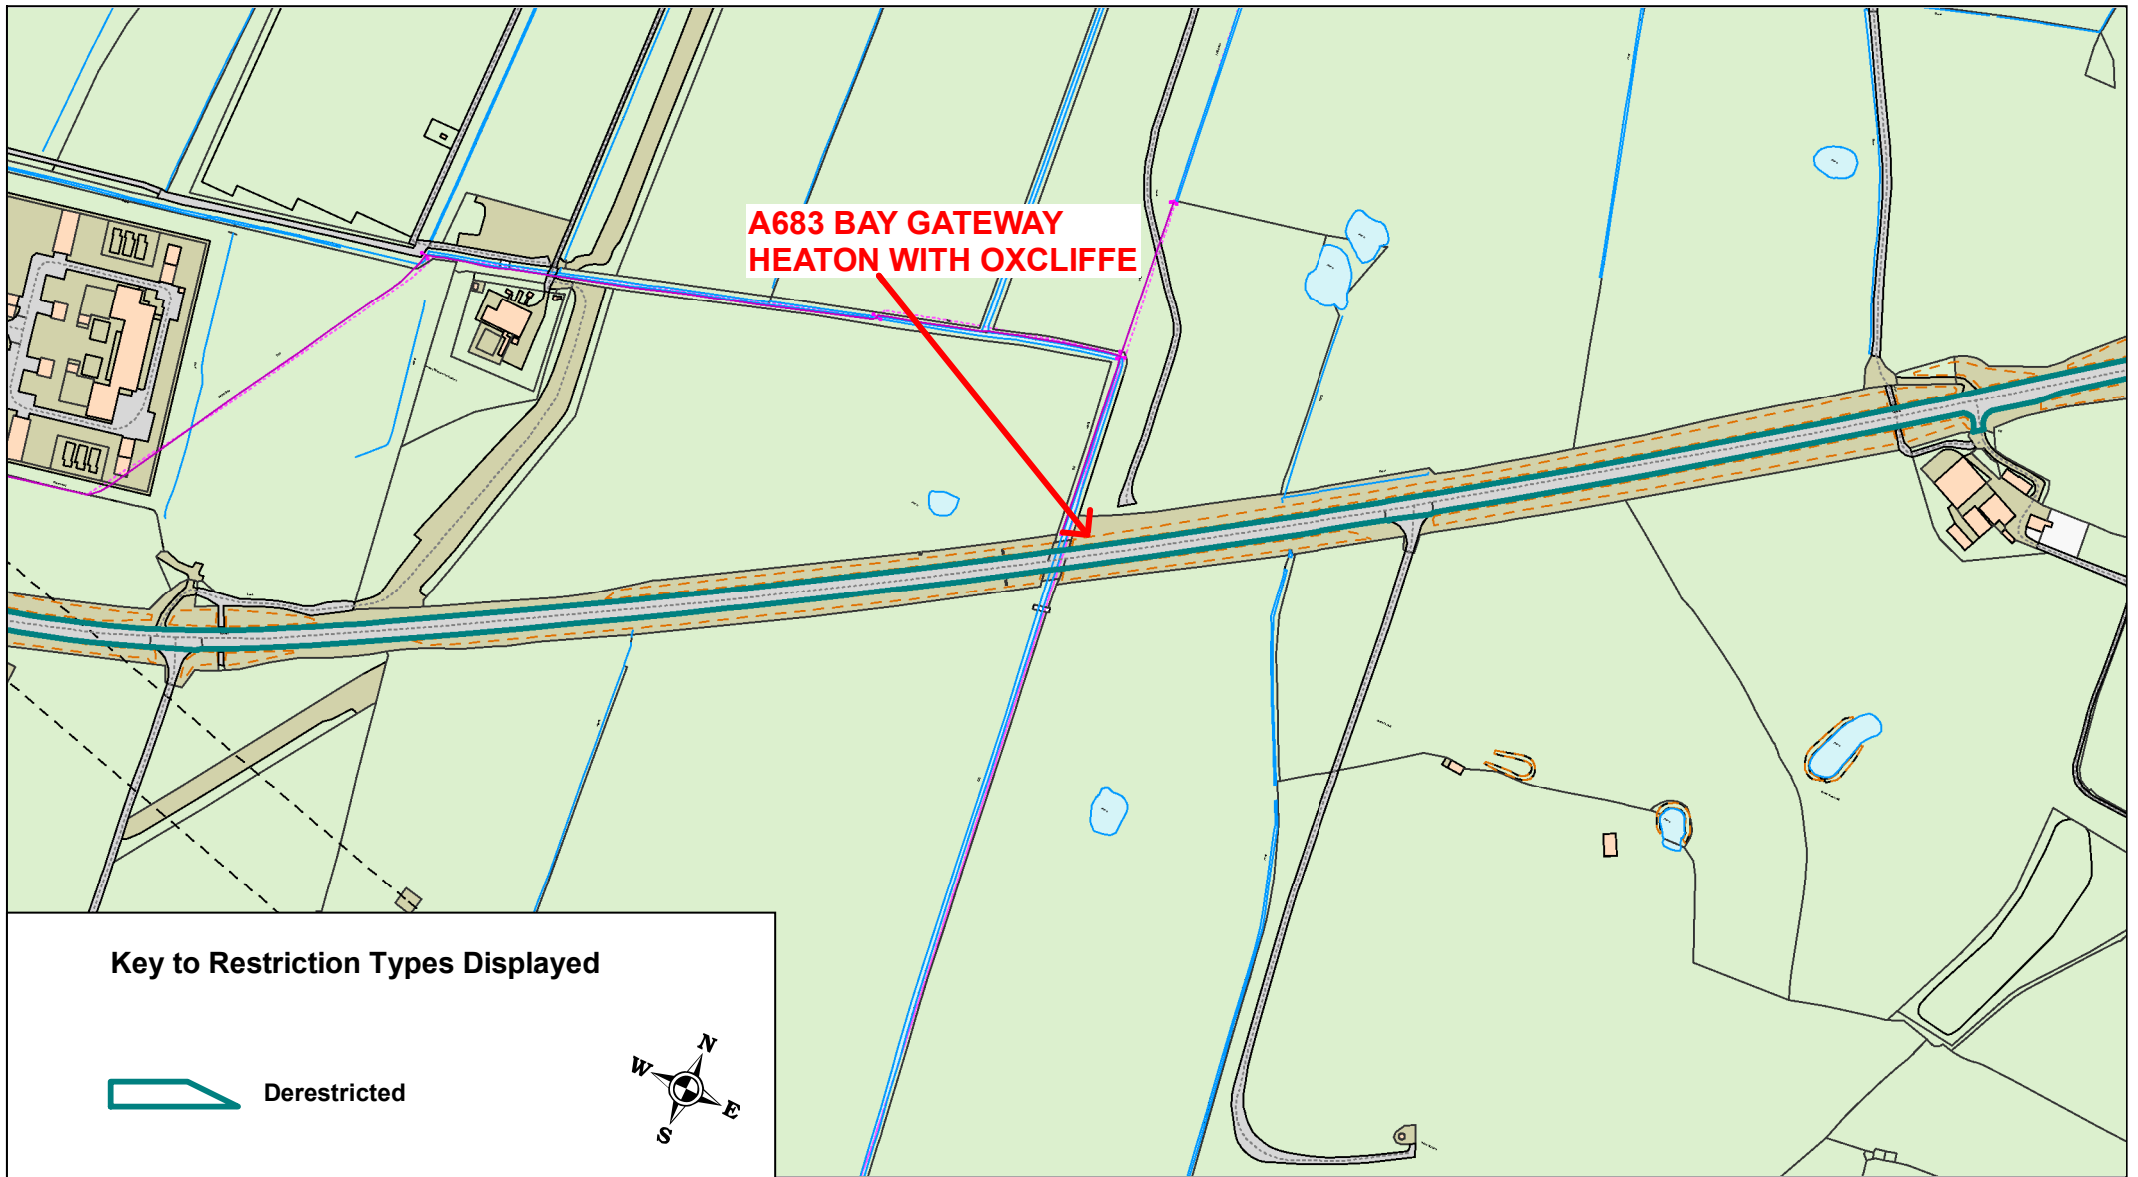


**A683 Bay Gateway
Heaton with Oxcliffe
Road Renaming**

© Crown copyright. All rights reserved
Lancashire County Council
Licence No. 100019820 2022

Phil Durnell
**Director of Highways
and Transportation**

P.O. Box 100, County Hall,
PRESTON PR1 0LD

SCALE	1 : 5000
DATE	04/02/2022
DRAWING No.	21-22SLO(1)-CN-LC1B
DRAWN BY	Chris Nolan
	Scale with care as distortion may occur

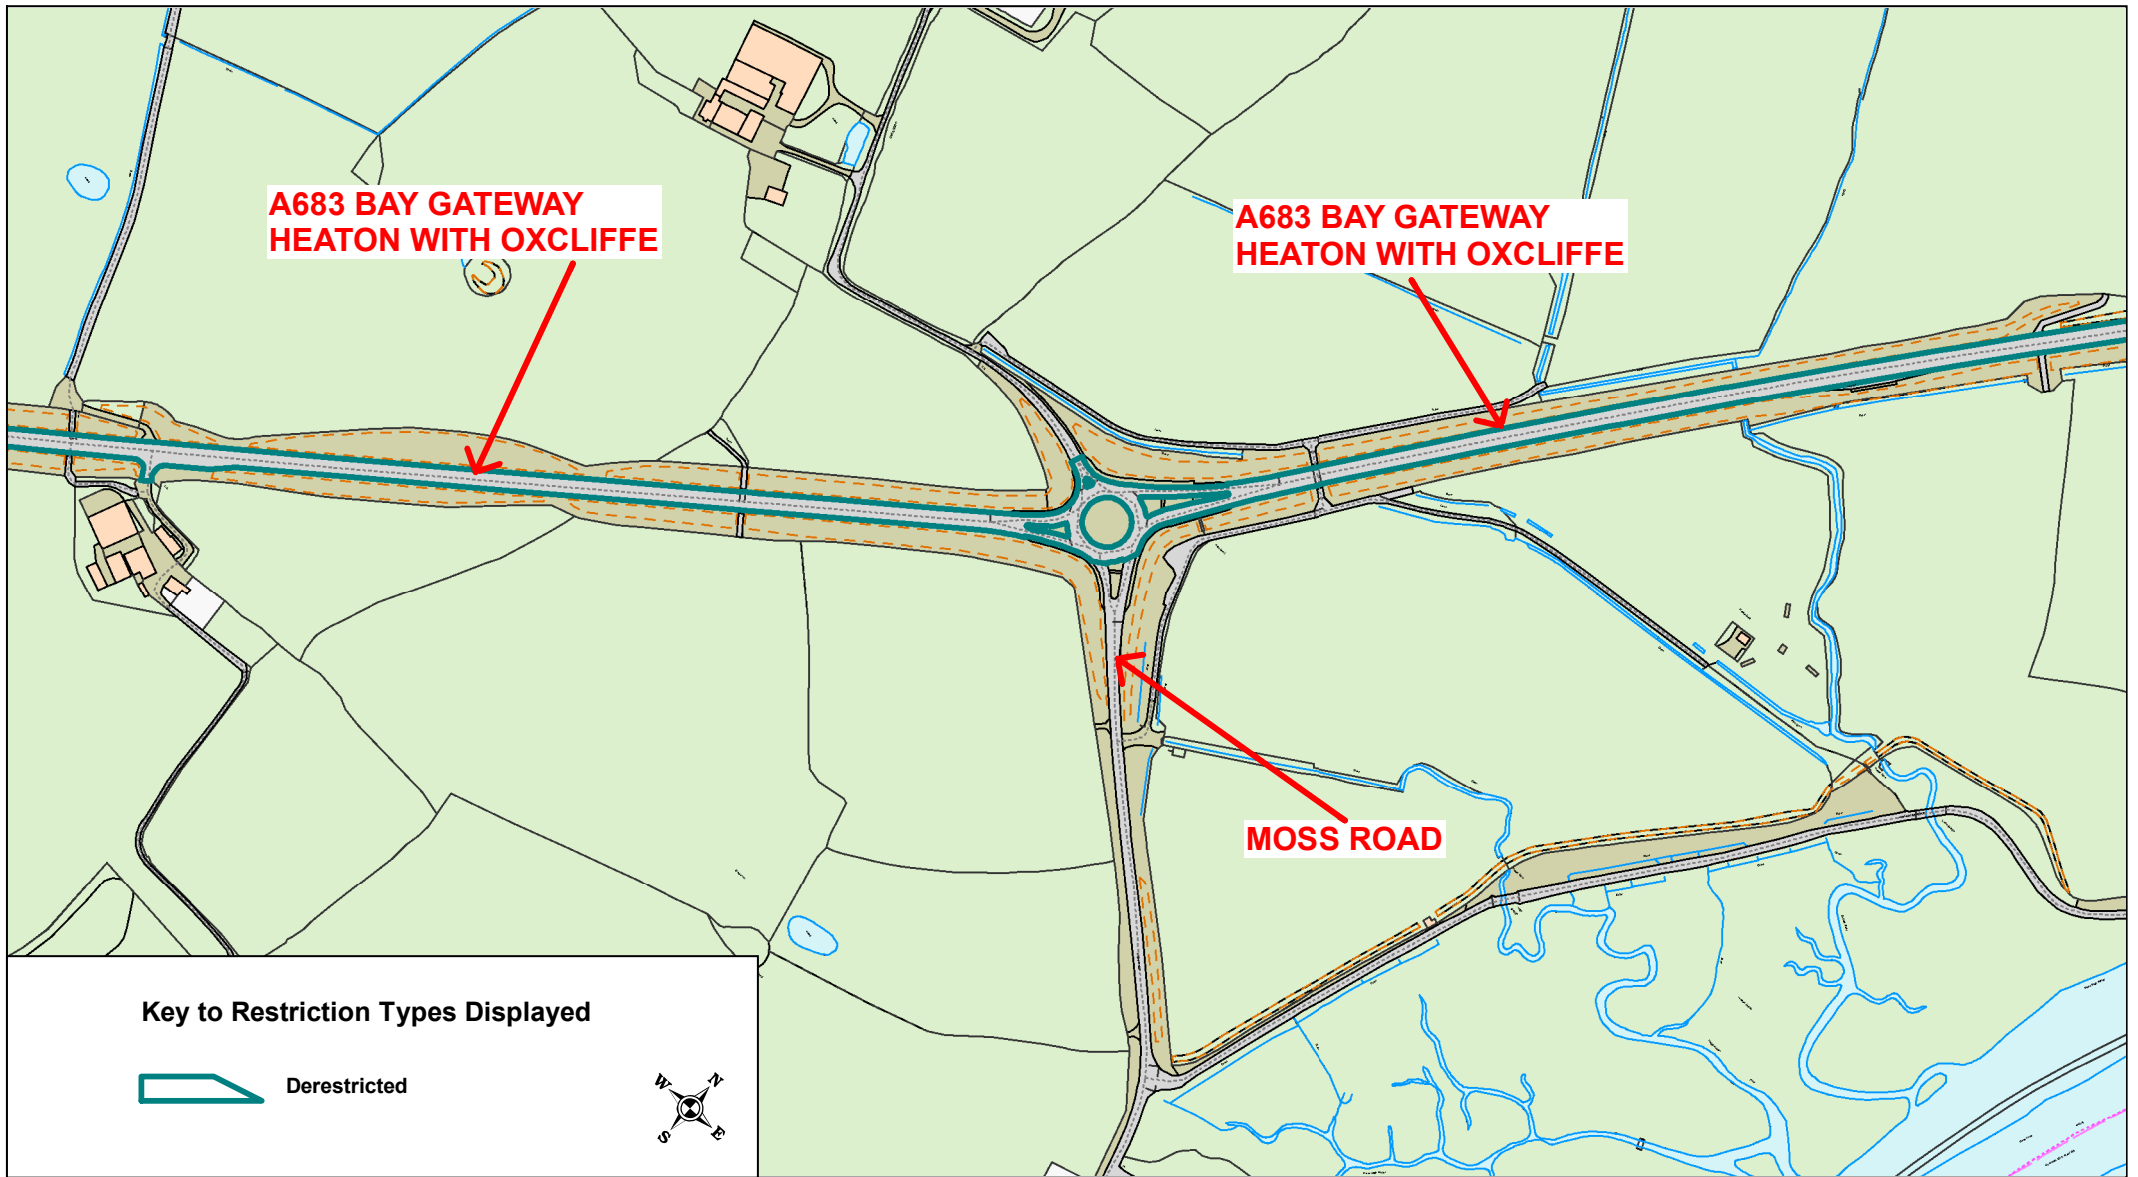

Key to Restriction Types Displayed

 Derestricted




**A683 Bay Gateway
Heaton with Oxcliffe
Road Renaming**

© Crown copyright. All rights reserved
Lancashire County Council
Licence No. 100019820 2022

**Phil Durnell
Director of Highways
and Transportation**

P.O. Box 100, County Hall,
PRESTON PR1 0LD

SCALE	1 : 5000
DATE	04/02/2022
DRAWING No.	21-22SLO(1)-CN-LC1C
DRAWN BY	Chris Nolan
	Scale with care as distortion may occur

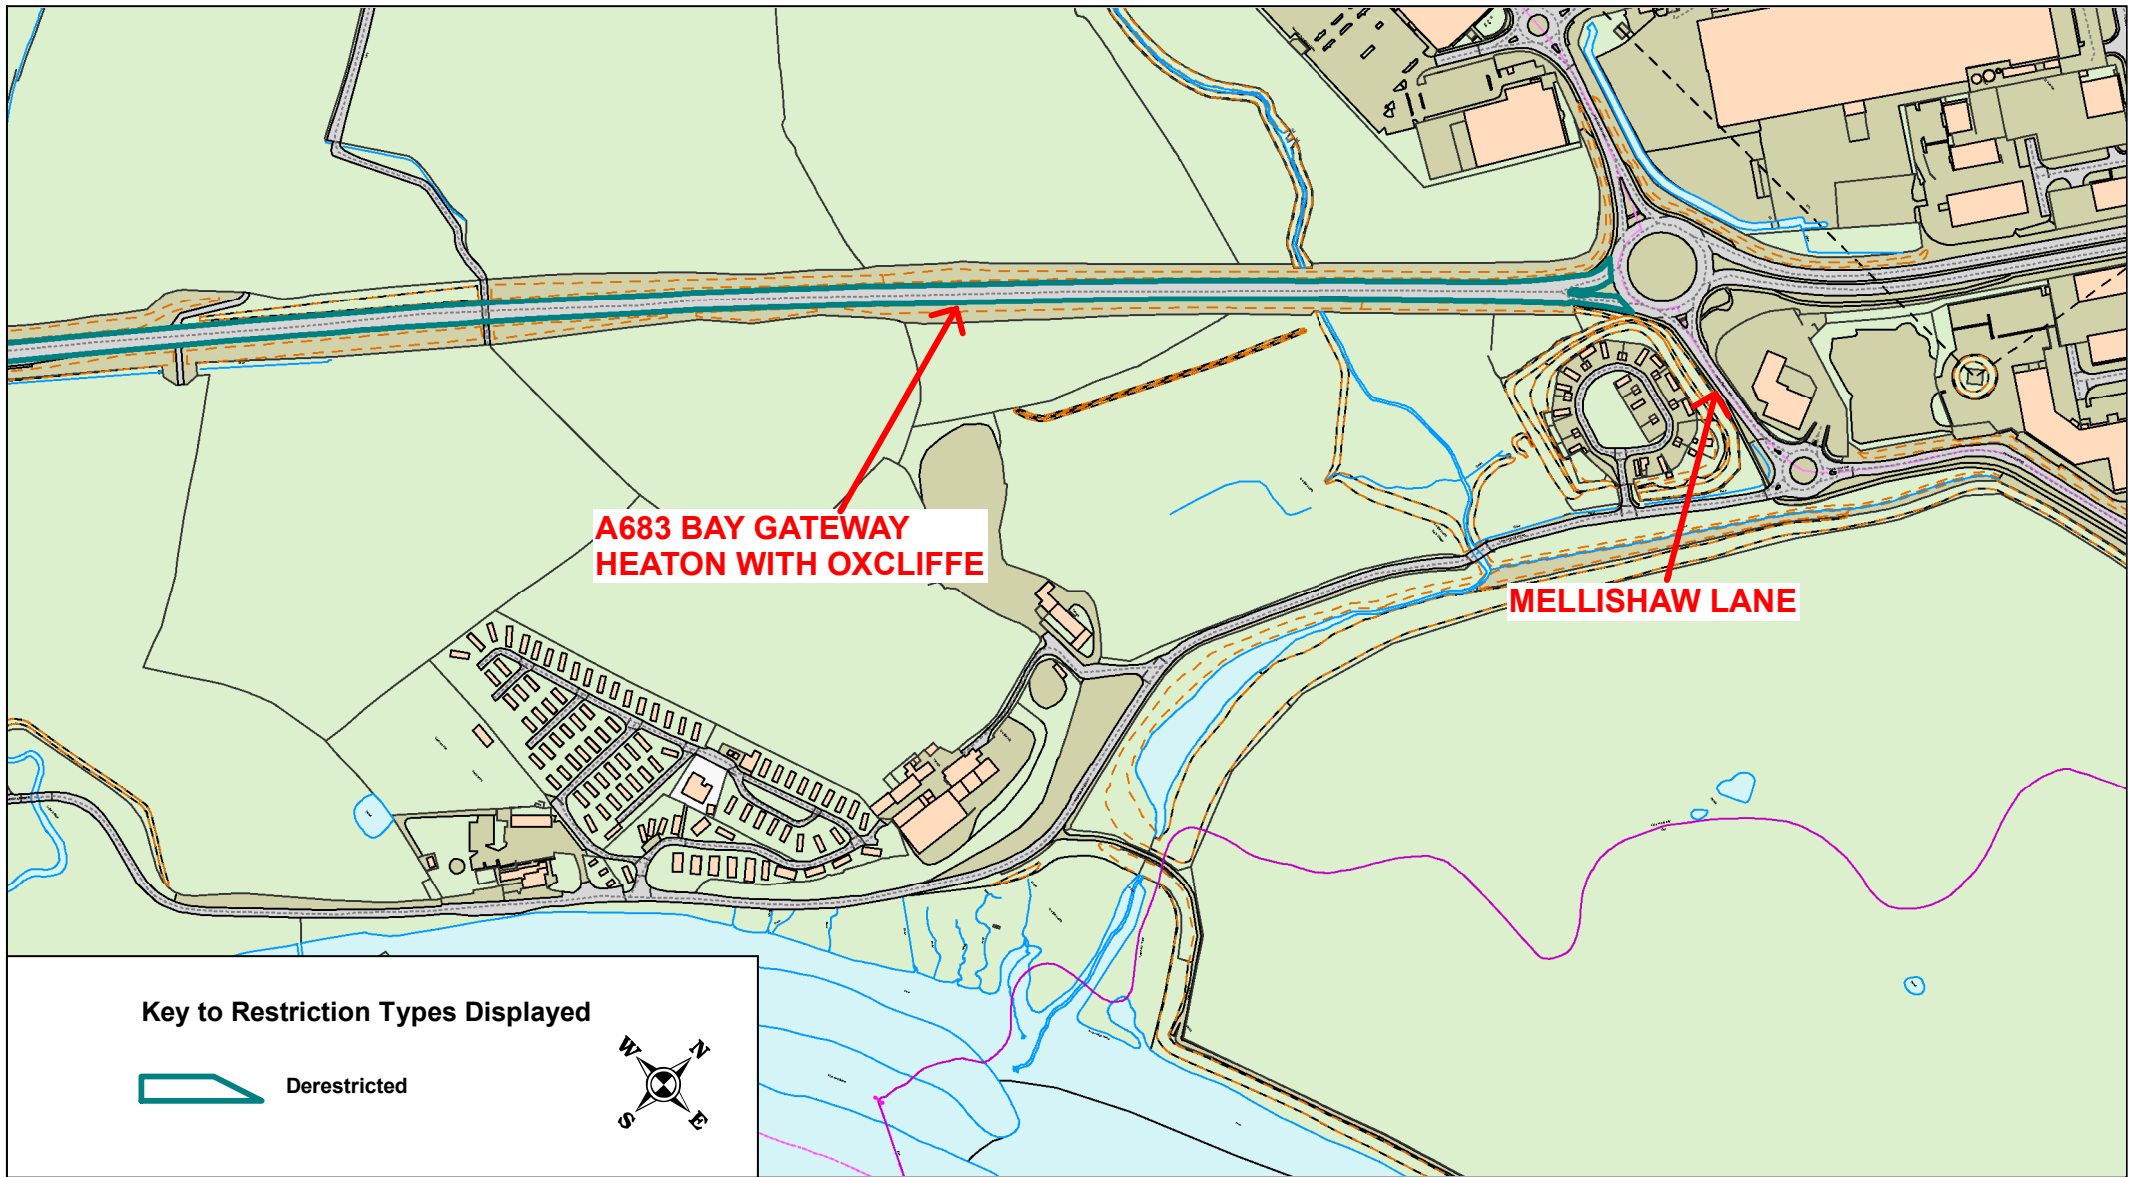

Key to Restriction Types Displayed

 Derestricted
 



**A683 Bay Gateway
Heaton with Oxcliffe
Road Renaming**

© Crown copyright. All rights reserved
Lancashire County Council
Licence No. 100019820 2022

**Phil Durnell
Director of Highways
and Transportation**

P.O. Box 100, County Hall,
PRESTON PR1 0LD

SCALE	1 : 5000
DATE	04/02/2022
DRAWING No.	21-22SLO(1)-CN-LC1D
DRAWN BY	Chris Nolan
	Scale with care as distortion may occur