


**Key to Restriction Types Displayed**


 60 MPH Speed Restriction



**Northway 60MPH**  
**A59 Northway, Aughton**

© Crown copyright. All rights reserved  
 Lancashire County Council  
 Licence No. 100049820 2021  
**Phil Durnell**  
 Director of Highways  
 and Transportation  
 P.O. Box 100, County Hall,  
 PRESTON PR1 0LD

SCALE	<b>1 : 10000</b>
DATE	<b>16/12/2021</b>
DRAWING No.	<b>SLO21-22(1)-CN-WL1</b>
DRAWN BY	<b>Chris Nolan</b>
	Scale with care as distortion may occur

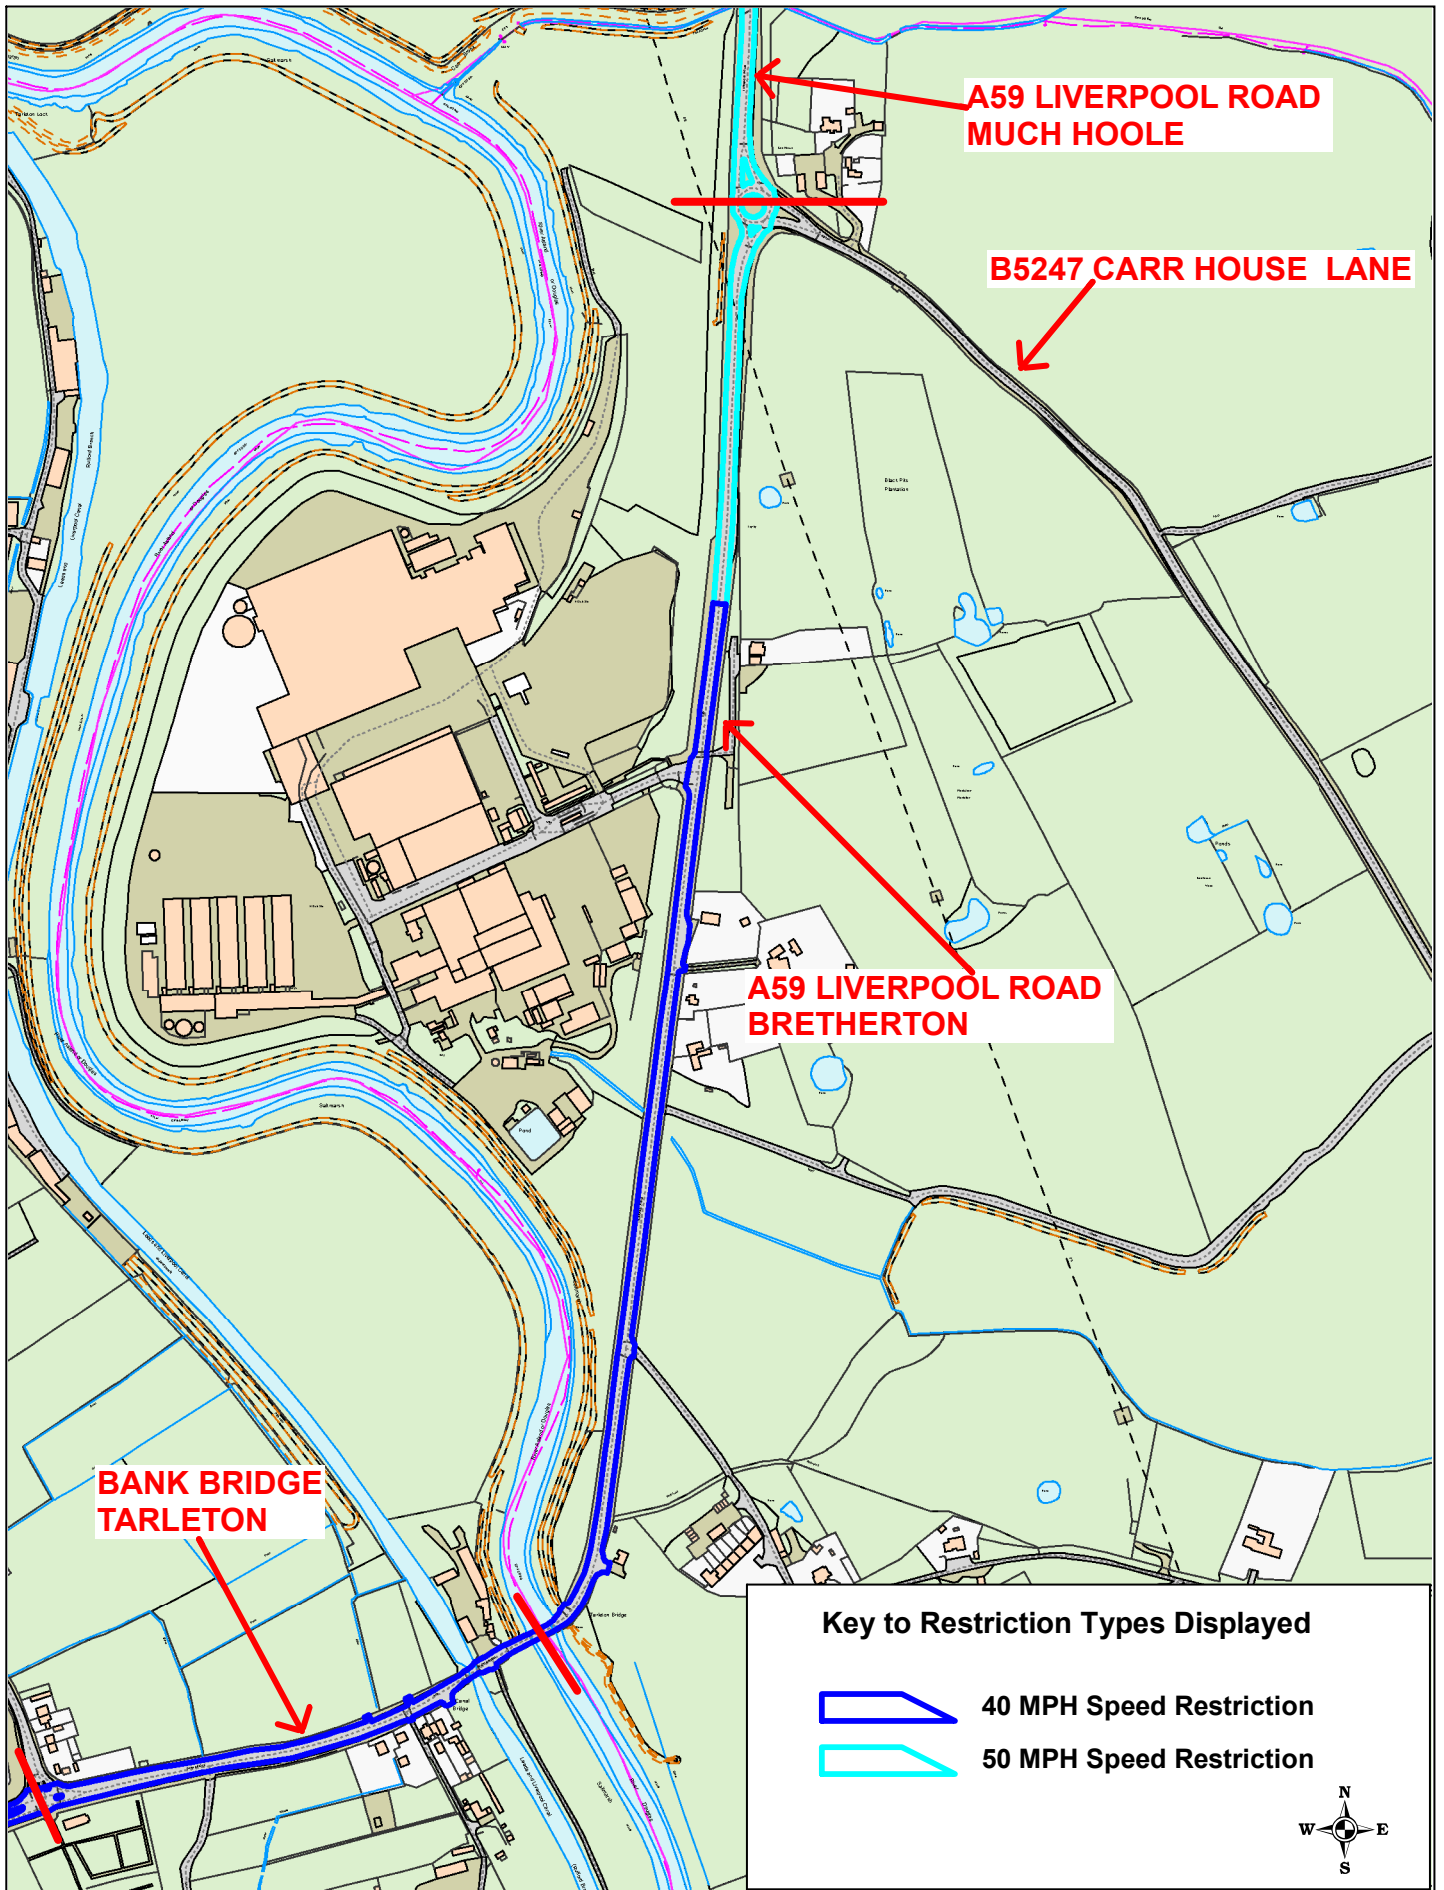

**Key to Restriction Types Displayed**

 40 MPH Speed Restriction

 50 MPH Speed Restriction


  
 N  
 W — E  
 S




**A59 Liverpool Road  
 Much Hoole  
 A59 Liverpool Road  
 Bretherton  
 A59 Bank Bridge Tarleton**


© Crown copyright. All rights reserved  
 Lancashire County Council  
 Licence No. 100019820 2022  
**Phil Durnell**  
 Director of Highways  
 and Transportation  
 P.O. Box 100, County Hall,  
 PRESTON PR1 0LD


SCALE	<b>1 : 6000</b>
DATE	<b>04/02/2022</b>
DRAWING No.	<b>SLO21-22(1)-KP-WL2A</b>
DRAWN BY	<b>Chris Nolan</b>
	Scale with care as distortion may occur

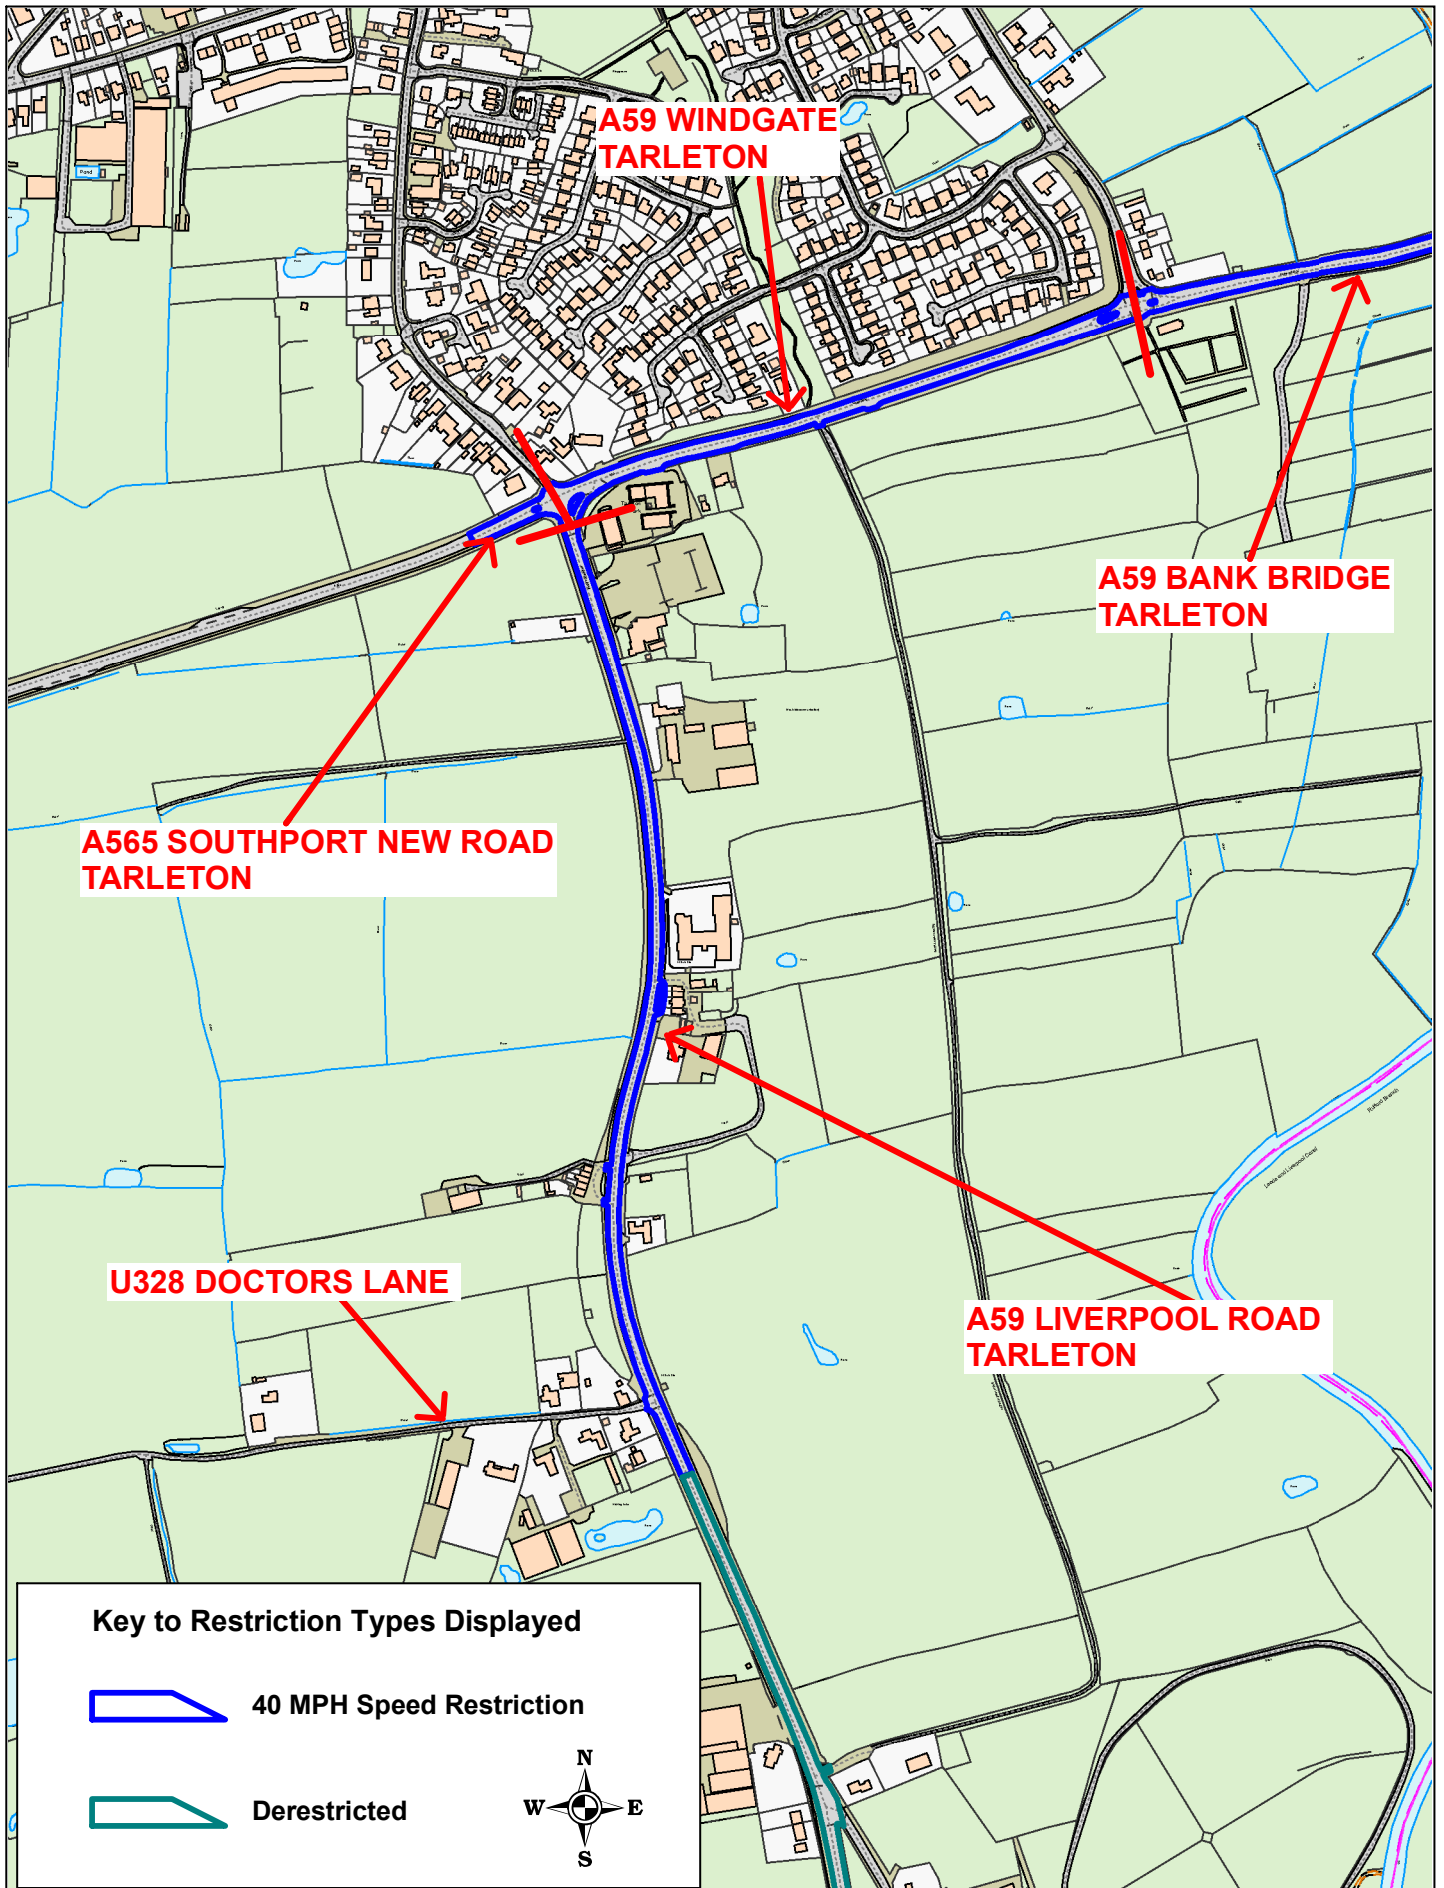

**Key to Restriction Types Displayed**

 40 MPH Speed Restriction

 Derestricted



  
 N  
 W    E  
 S



**A59 Bank Bridge Tarleton**  
**A59 Windgate Tarleton**  
**A59 Liverpool Road Tarleton**  
**A565 Southport New Road Tarleton**

© Crown copyright. All rights reserved  
 Lancashire County Council  
 Licence No. 100019820 2022  
**Phil Durnell**  
 Director of Highways and Transportation  
 P.O. Box 100, County Hall,  
 PRESTON PR1 0LD


SCALE	<b>1 : 6000</b>
DATE	<b>04/02/2022</b>
DRAWING No.	<b>SLO21-22(1)-KP-WL2B</b>
DRAWN BY	<b>Chris Nolan</b>
	Scale with care as distortion may occur

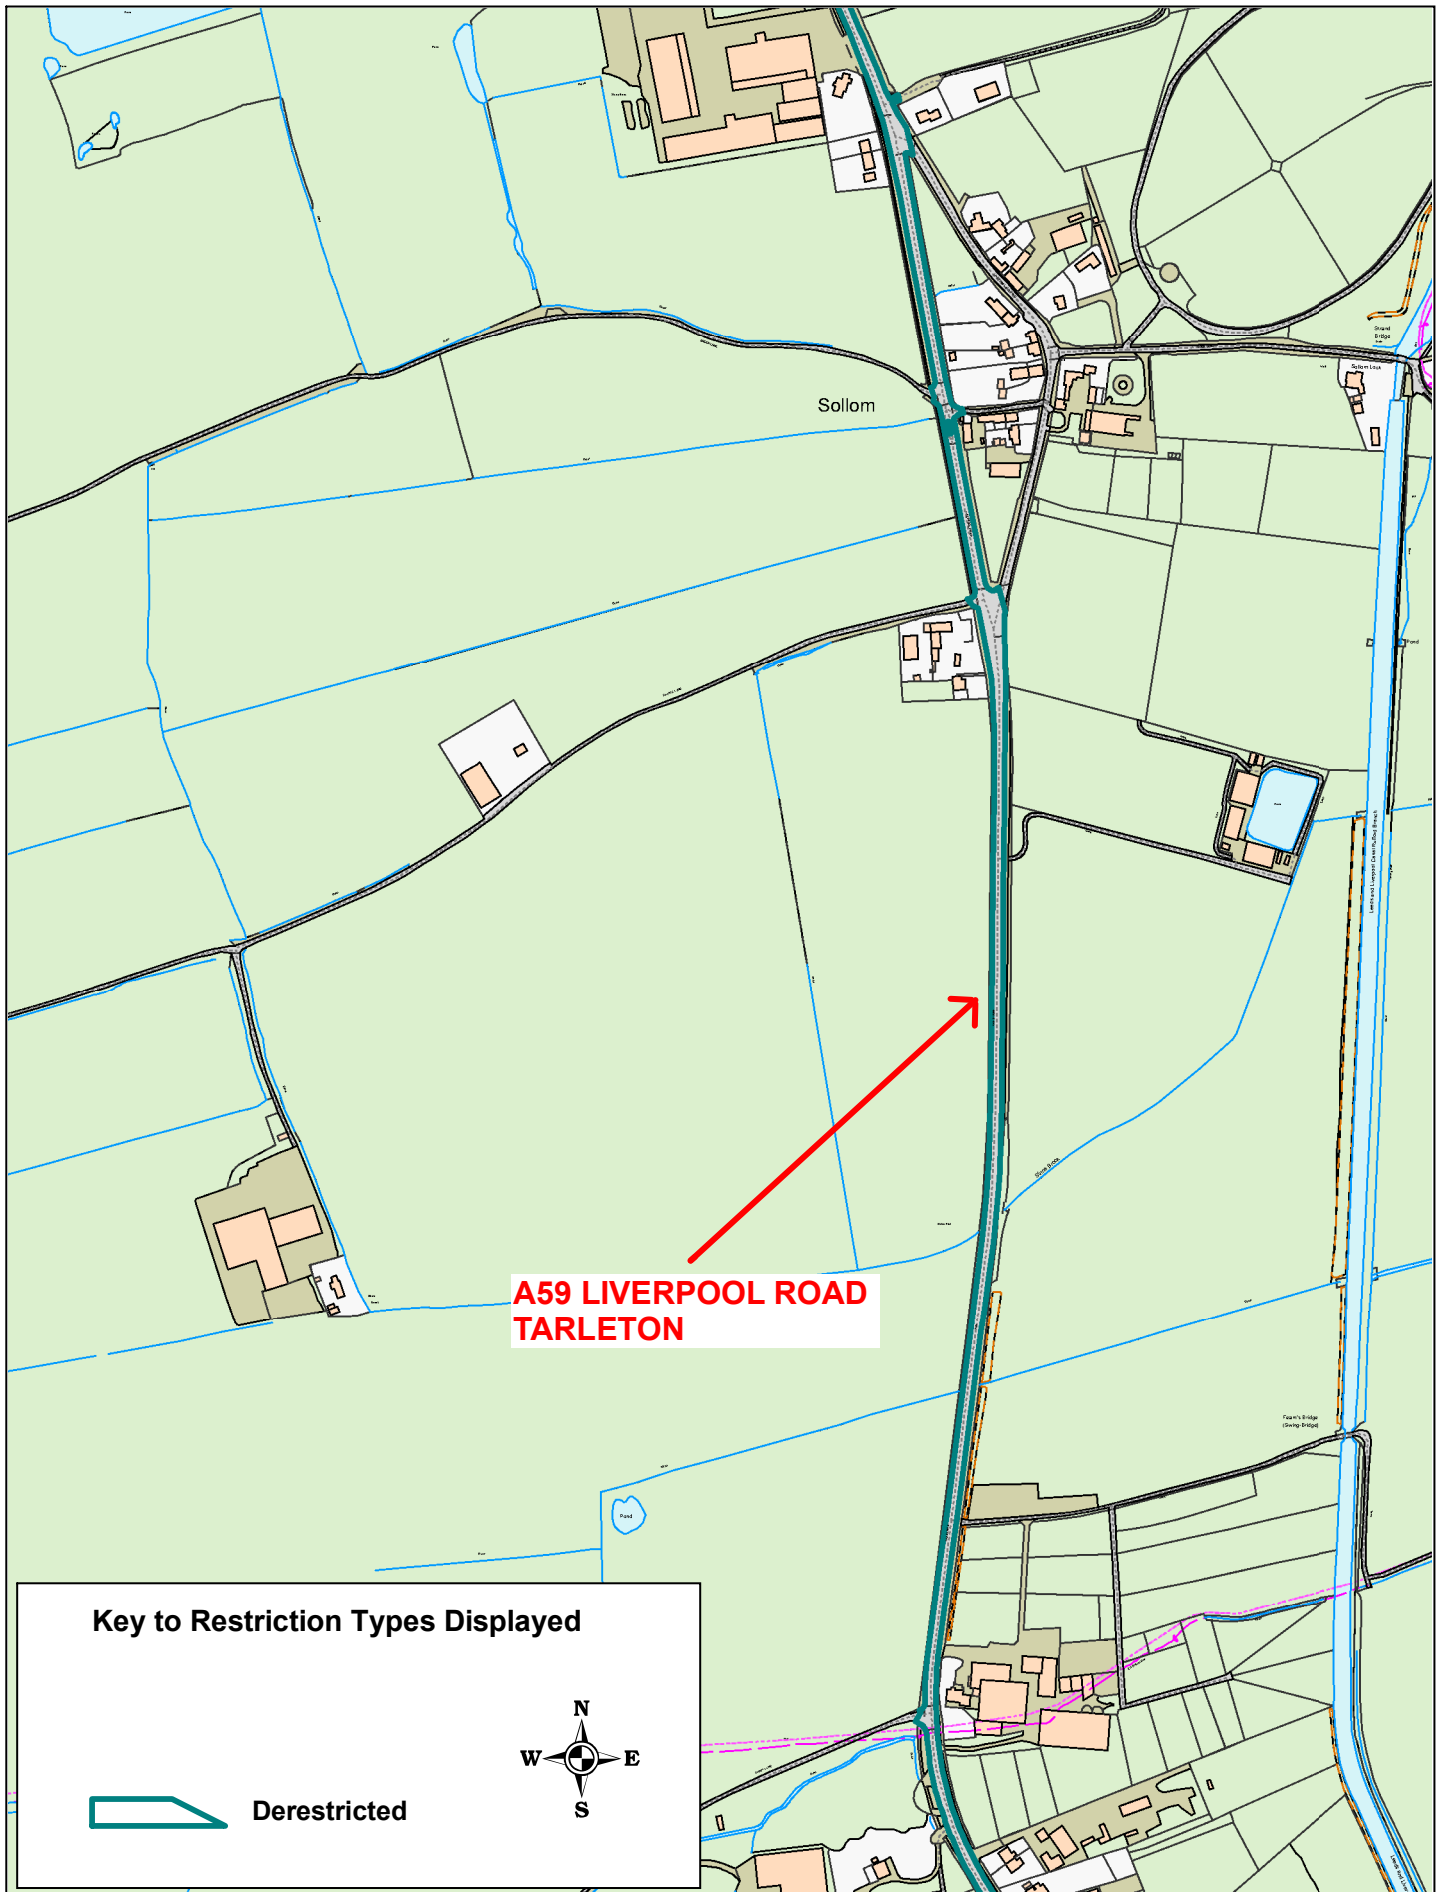

**A59 Liverpool Road Tarleton**

© Crown copyright. All rights reserved  
 Lancashire County Council  
 Licence No. 100019820 2022  
**Phil Durnell**  
 Director of Highways  
 and Transportation  
 P.O. Box 100, County Hall,  
 PRESTON PR1 0LD

SCALE	<b>1 : 6000</b>
DATE	<b>04/02/2022</b>
DRAWING No.	<b>SLO21-22(1)-KP-WL2C</b>
DRAWN BY	<b>Chris Nolan</b>
	Scale with care as distortion may occur

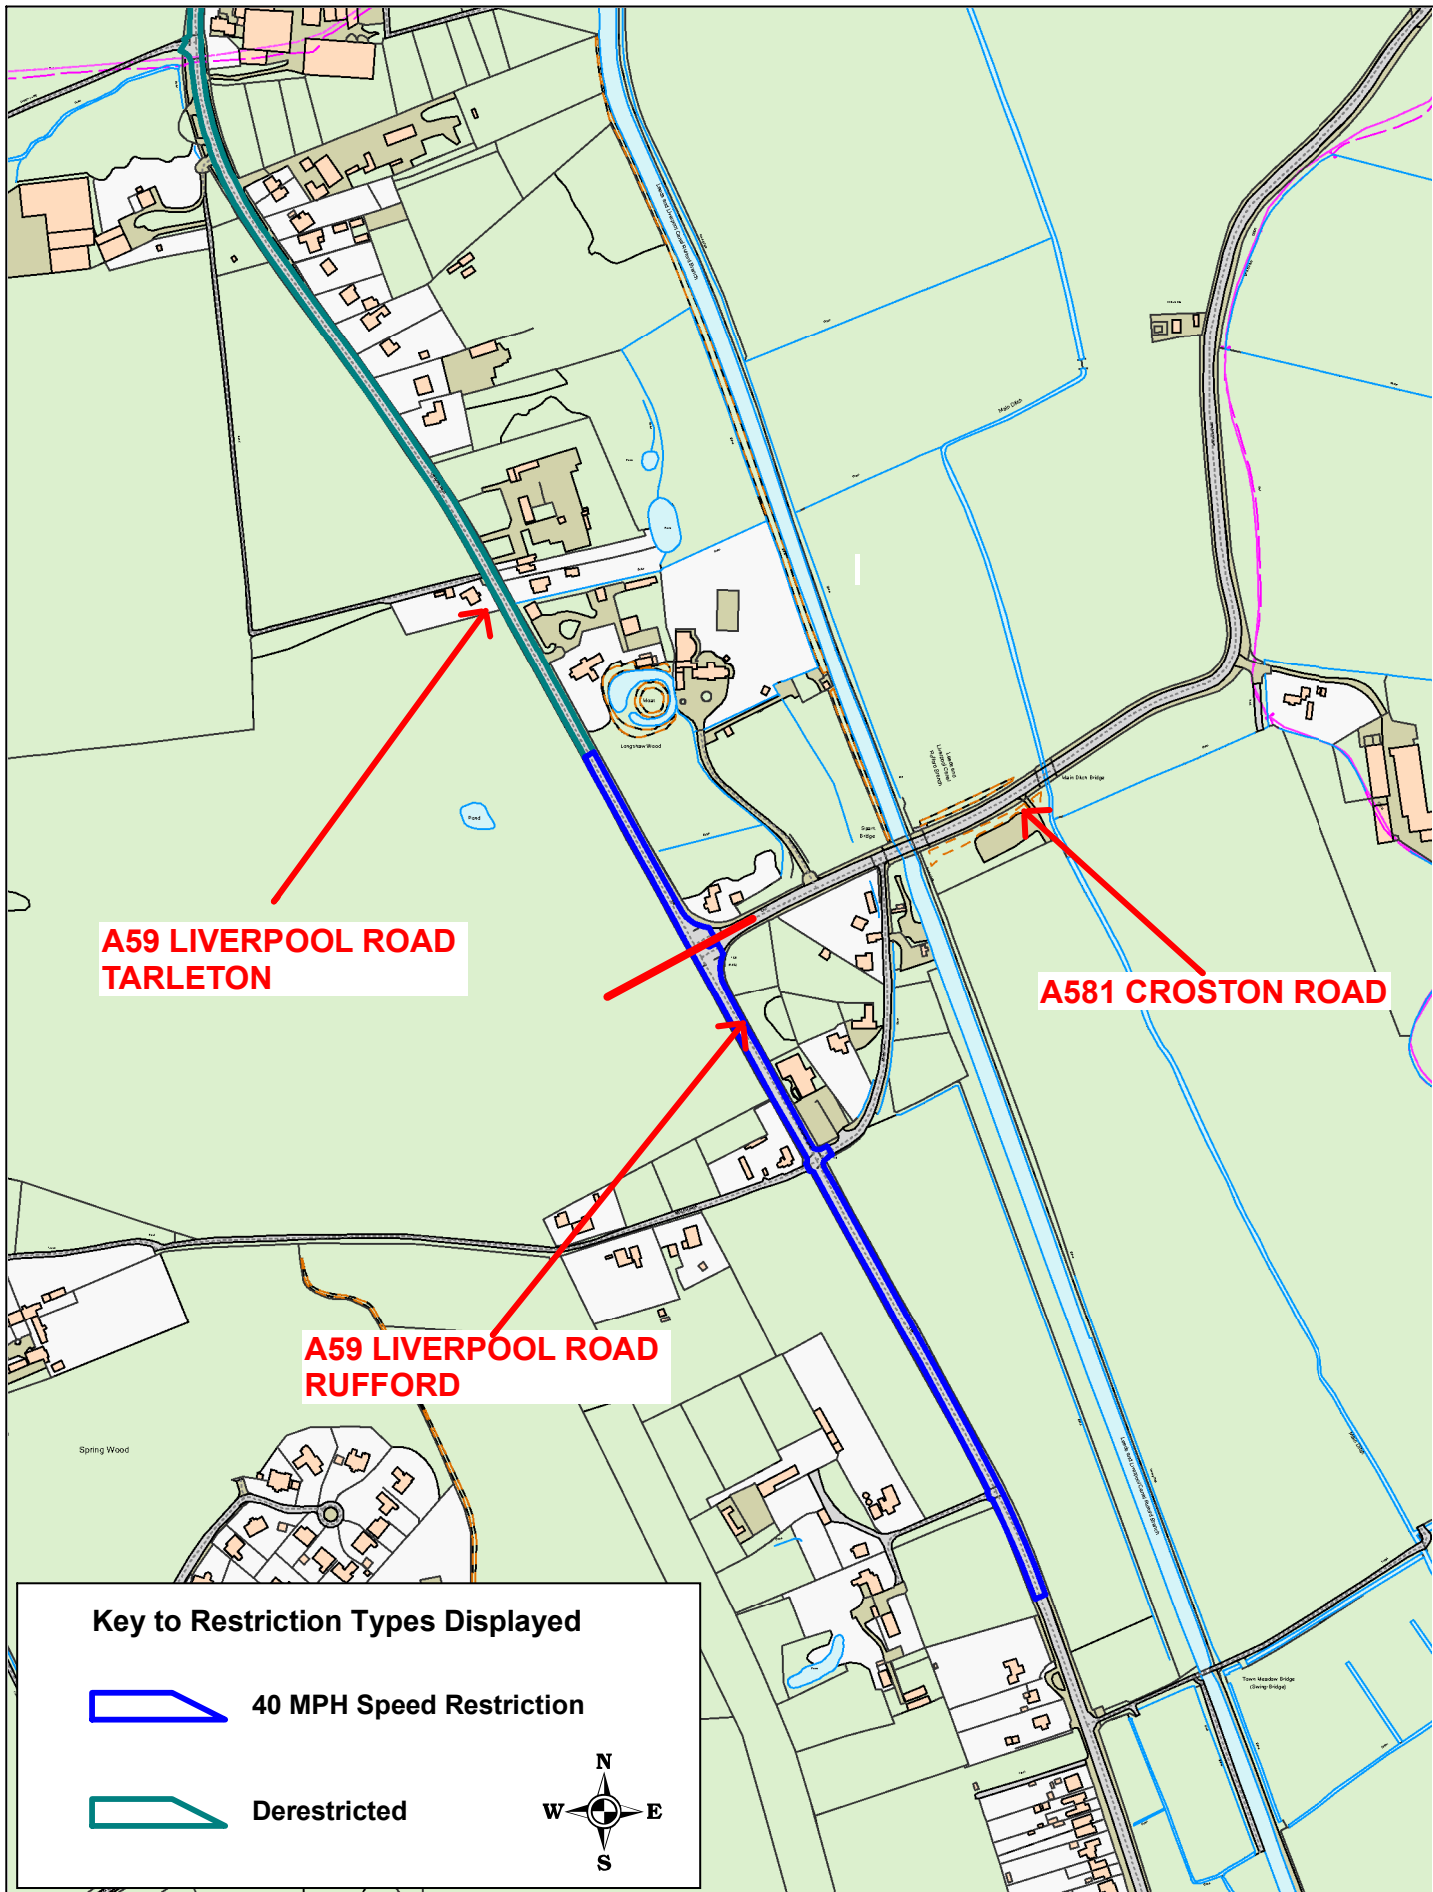


**A59 Liverpool Road Tarleton**  
**A59 Liverpool Road Rufford**

© Crown copyright. All rights reserved  
Lancashire County Council  
Licence No. 100019820 2022

**Phil Durnell**  
Director of Highways  
and Transportation

P.O. Box 100, County Hall,  
PRESTON PR1 0LD

SCALE	<b>1 : 6000</b>
DATE	<b>04/02/2022</b>
DRAWING No.	<b>SLO21-22(1)-KP-WL2D</b>
DRAWN BY	<b>Chris Nolan</b>
	Scale with care as distortion may occur

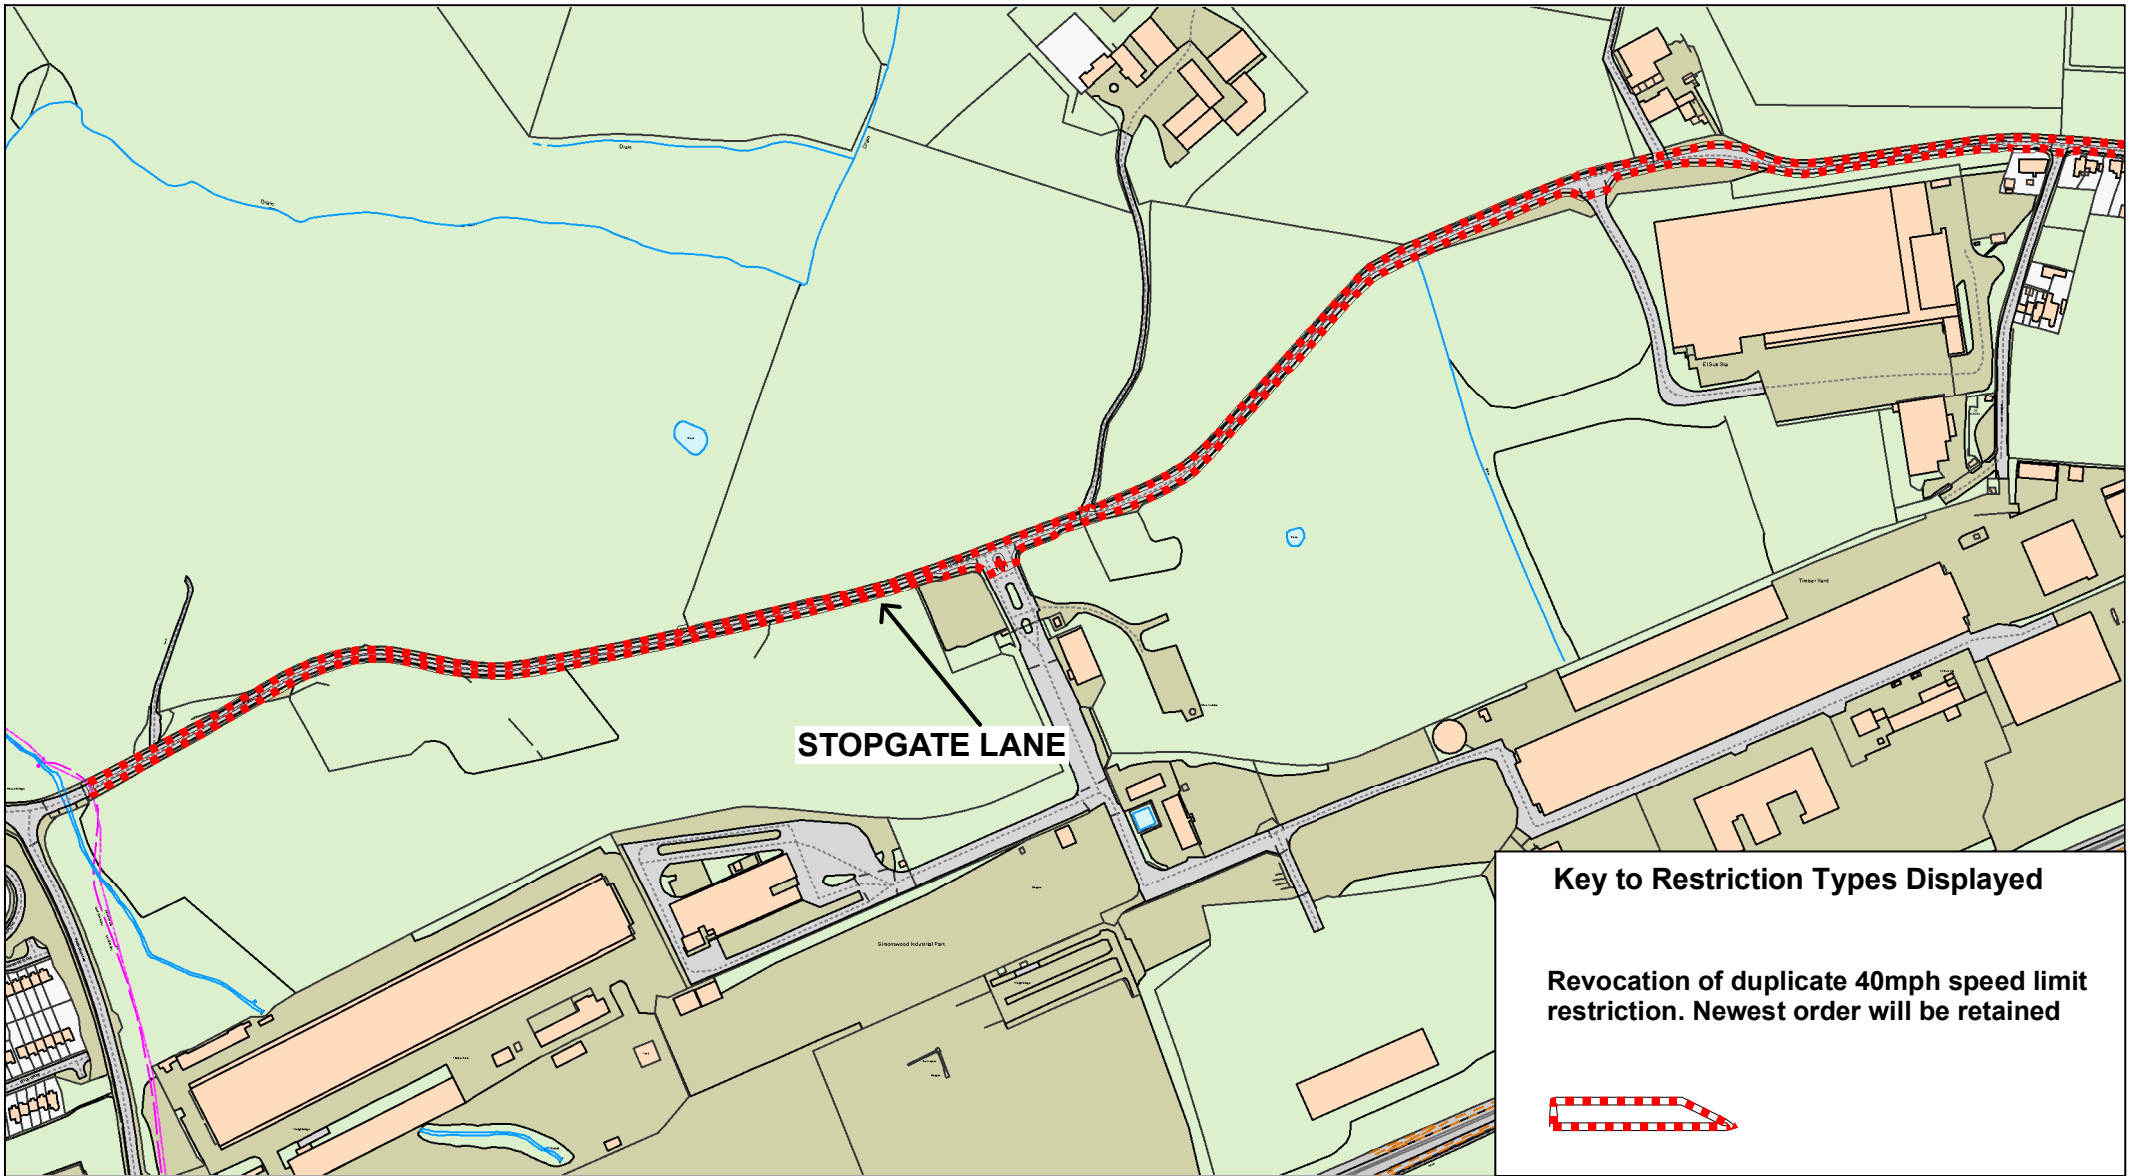

**Stopgate Lane and Sineacre Lane**

Revoke of Duplicate Order (40mph)

Stopgate Lane, Simonswood




© Crown copyright. All rights reserved  
Lancashire County Council  
Licence No. 100019820 2022

**Phil Durnell**  
**Director of Highways and Transportation**

P.O. Box 100, County Hall,  
PRESTON PR1 0LD

SCALE	<b>1 : 5000</b>
DATE	<b>10/03/2022</b>
DRAWING No.	<b>SLO21-22(1)-CN-WL4 A</b>
DRAWN BY	<b>Chris Nolan</b>
	Scale with care as distortion may occur

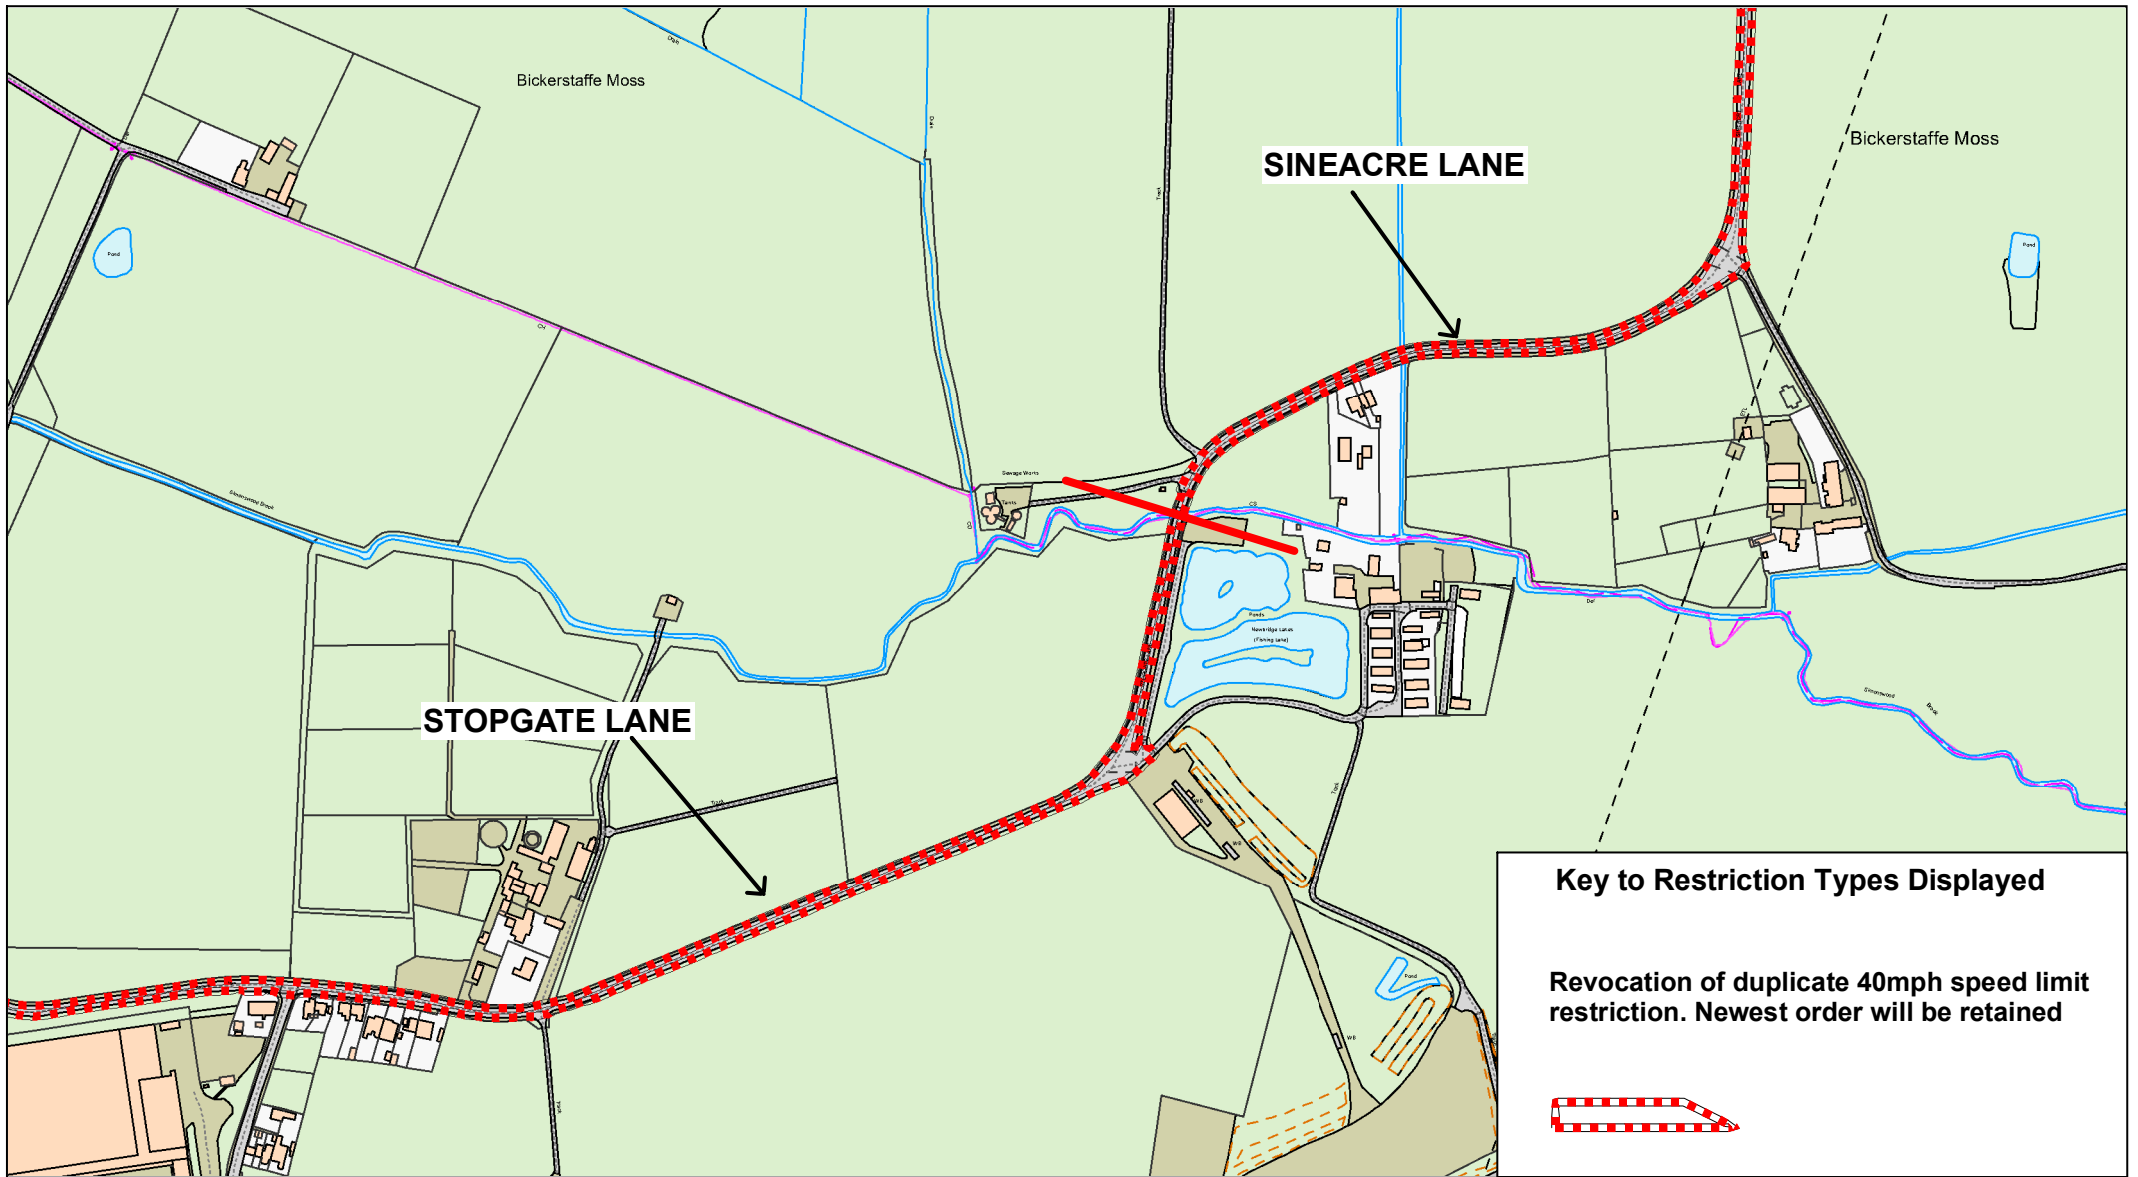

**Stopgate Lane and Sineacre Lane**

Revoke of Duplicate Order (40mph)

Stopgate Lane, Simonswood  
Sineacre Lane Bickerstaffe




© Crown copyright. All rights reserved  
Lancashire County Council  
Licence No. 100019820 2022

**Phil Durnell**  
**Director of Highways and Transportation**

P.O. Box 100, County Hall,  
PRESTON PR1 0LD

SCALE	<b>1 : 5000</b>
DATE	<b>10/03/2022</b>
DRAWING No.	<b>SLO21-22(1)-CN-WL4 B</b>
DRAWN BY	<b>Chris Nolan</b>
	Scale with care as distortion may occur

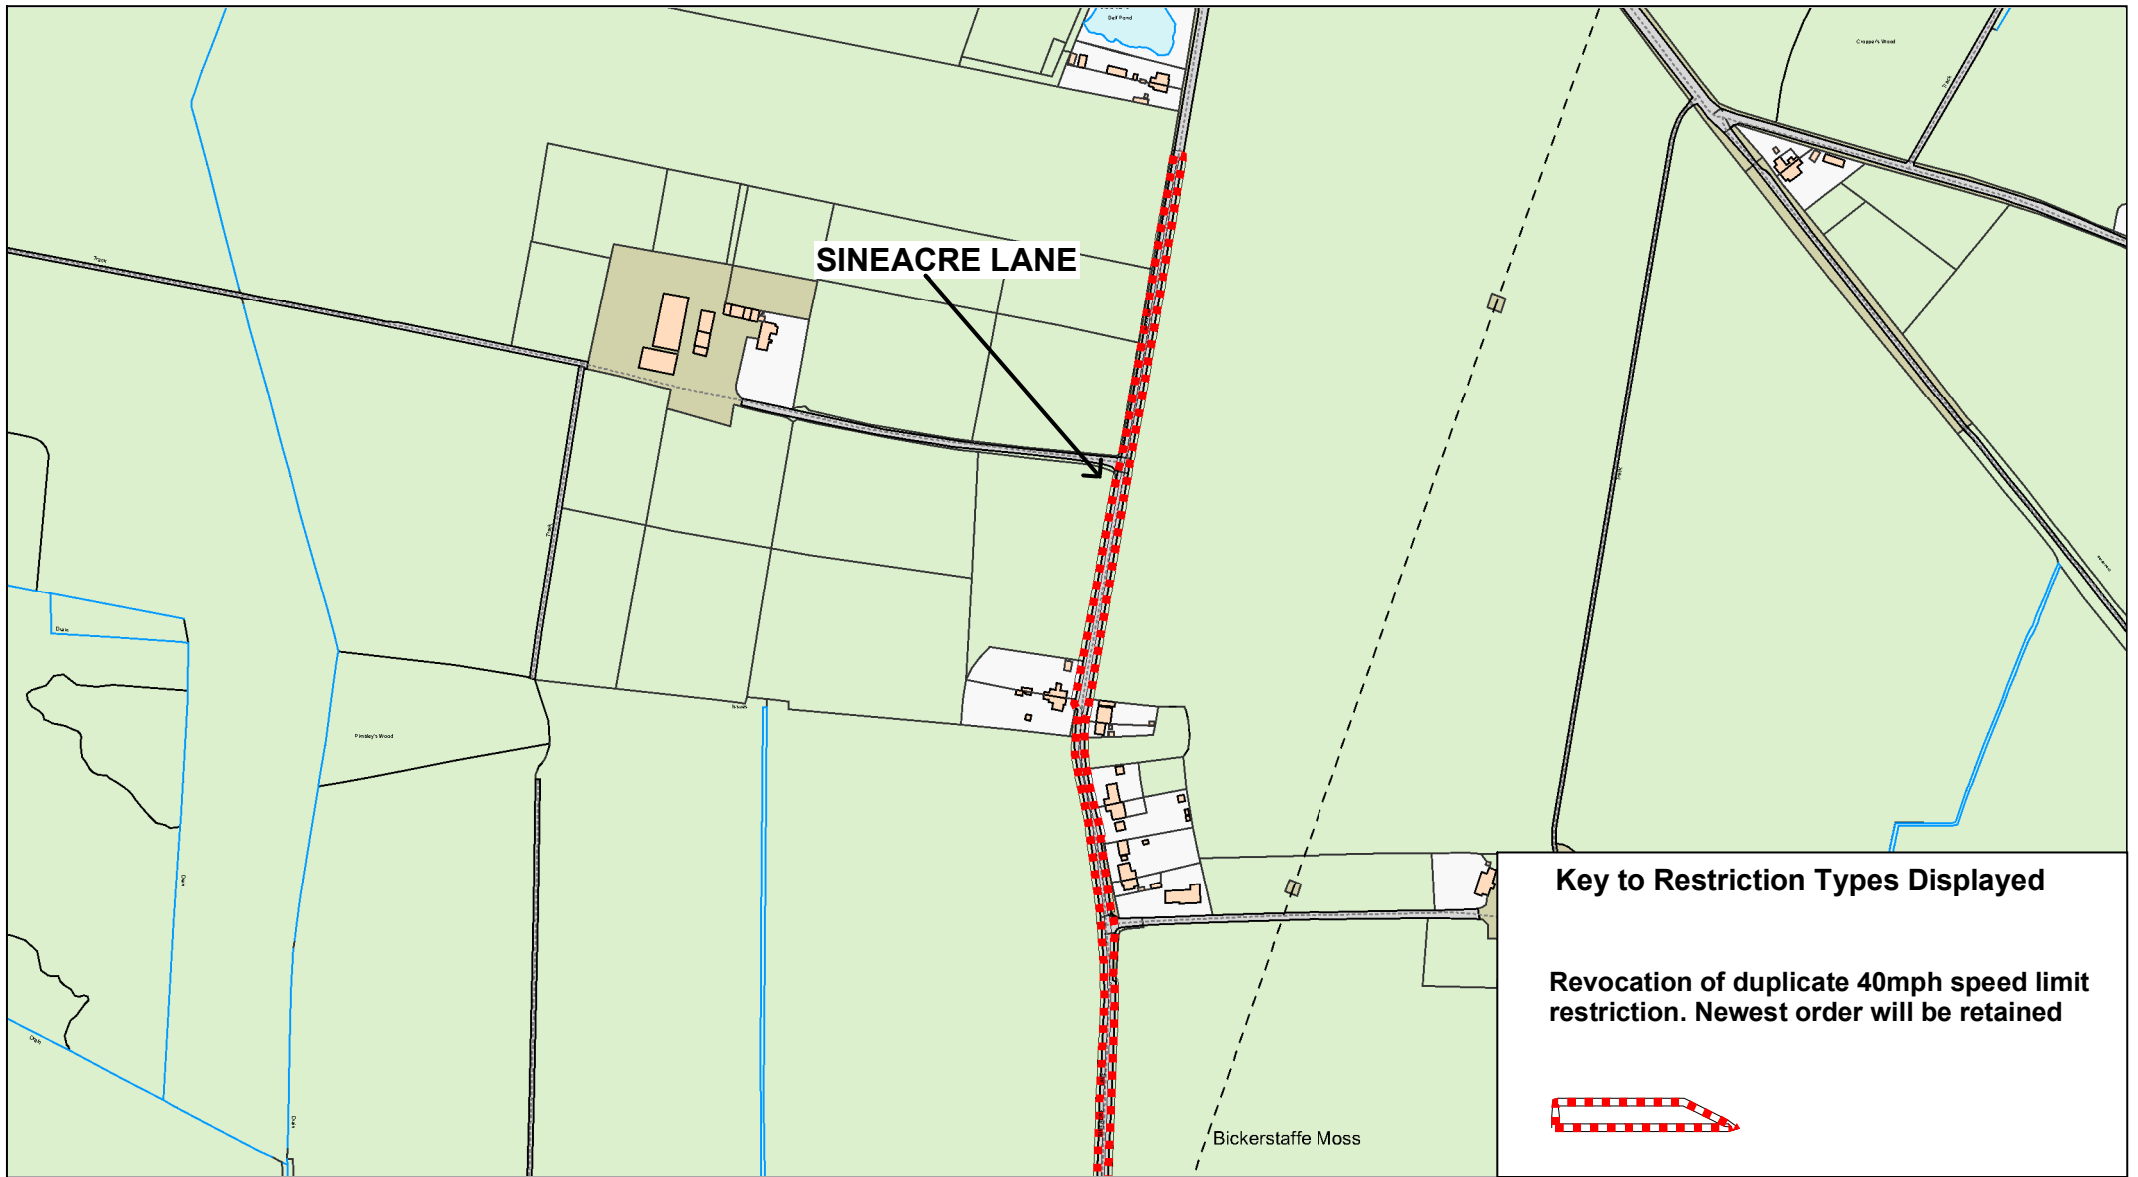

**Stopgate Lane and Sineacre Lane**

Revoke of Duplicate Order (40mph)  
Sineacre Lane Bickerstaffe



© Crown copyright. All rights reserved  
Lancashire County Council  
Licence No. 100019820 2022

**Phil Durnell**  
**Director of Highways and Transportation**

P.O. Box 100, County Hall,  
PRESTON PR1 0LD

SCALE	<b>1 : 5000</b>
DATE	<b>10/03/2022</b>
DRAWING No.	<b>SLO21-22(1)-CN-WL4 C</b>
DRAWN BY	<b>Chris Nolan</b>
	Scale with care as distortion may occur