



Key to Restriction Types Displayed

-  40 MPH Speed Restriction
-  30 MPH by virtue of street lighting



Lancashire
County Council

A581
Dawbers Lane,
Euxton




© Crown copyright. All rights reserved
Lancashire County Council
Licence No. 100019820 2021

Phil Durnell
Director of Highways
and Transportation

P.O. Box 100, County Hall,
PRESTON PR1 0LD

| | |
|-------------|---|
| SCALE | 1 : 12500 |
| DATE | 23/11/2021 |
| DRAWING No. | SRF/A581/CH1 |
| DRAWN BY | TJP |
| | Scale with care as distortion may occur |

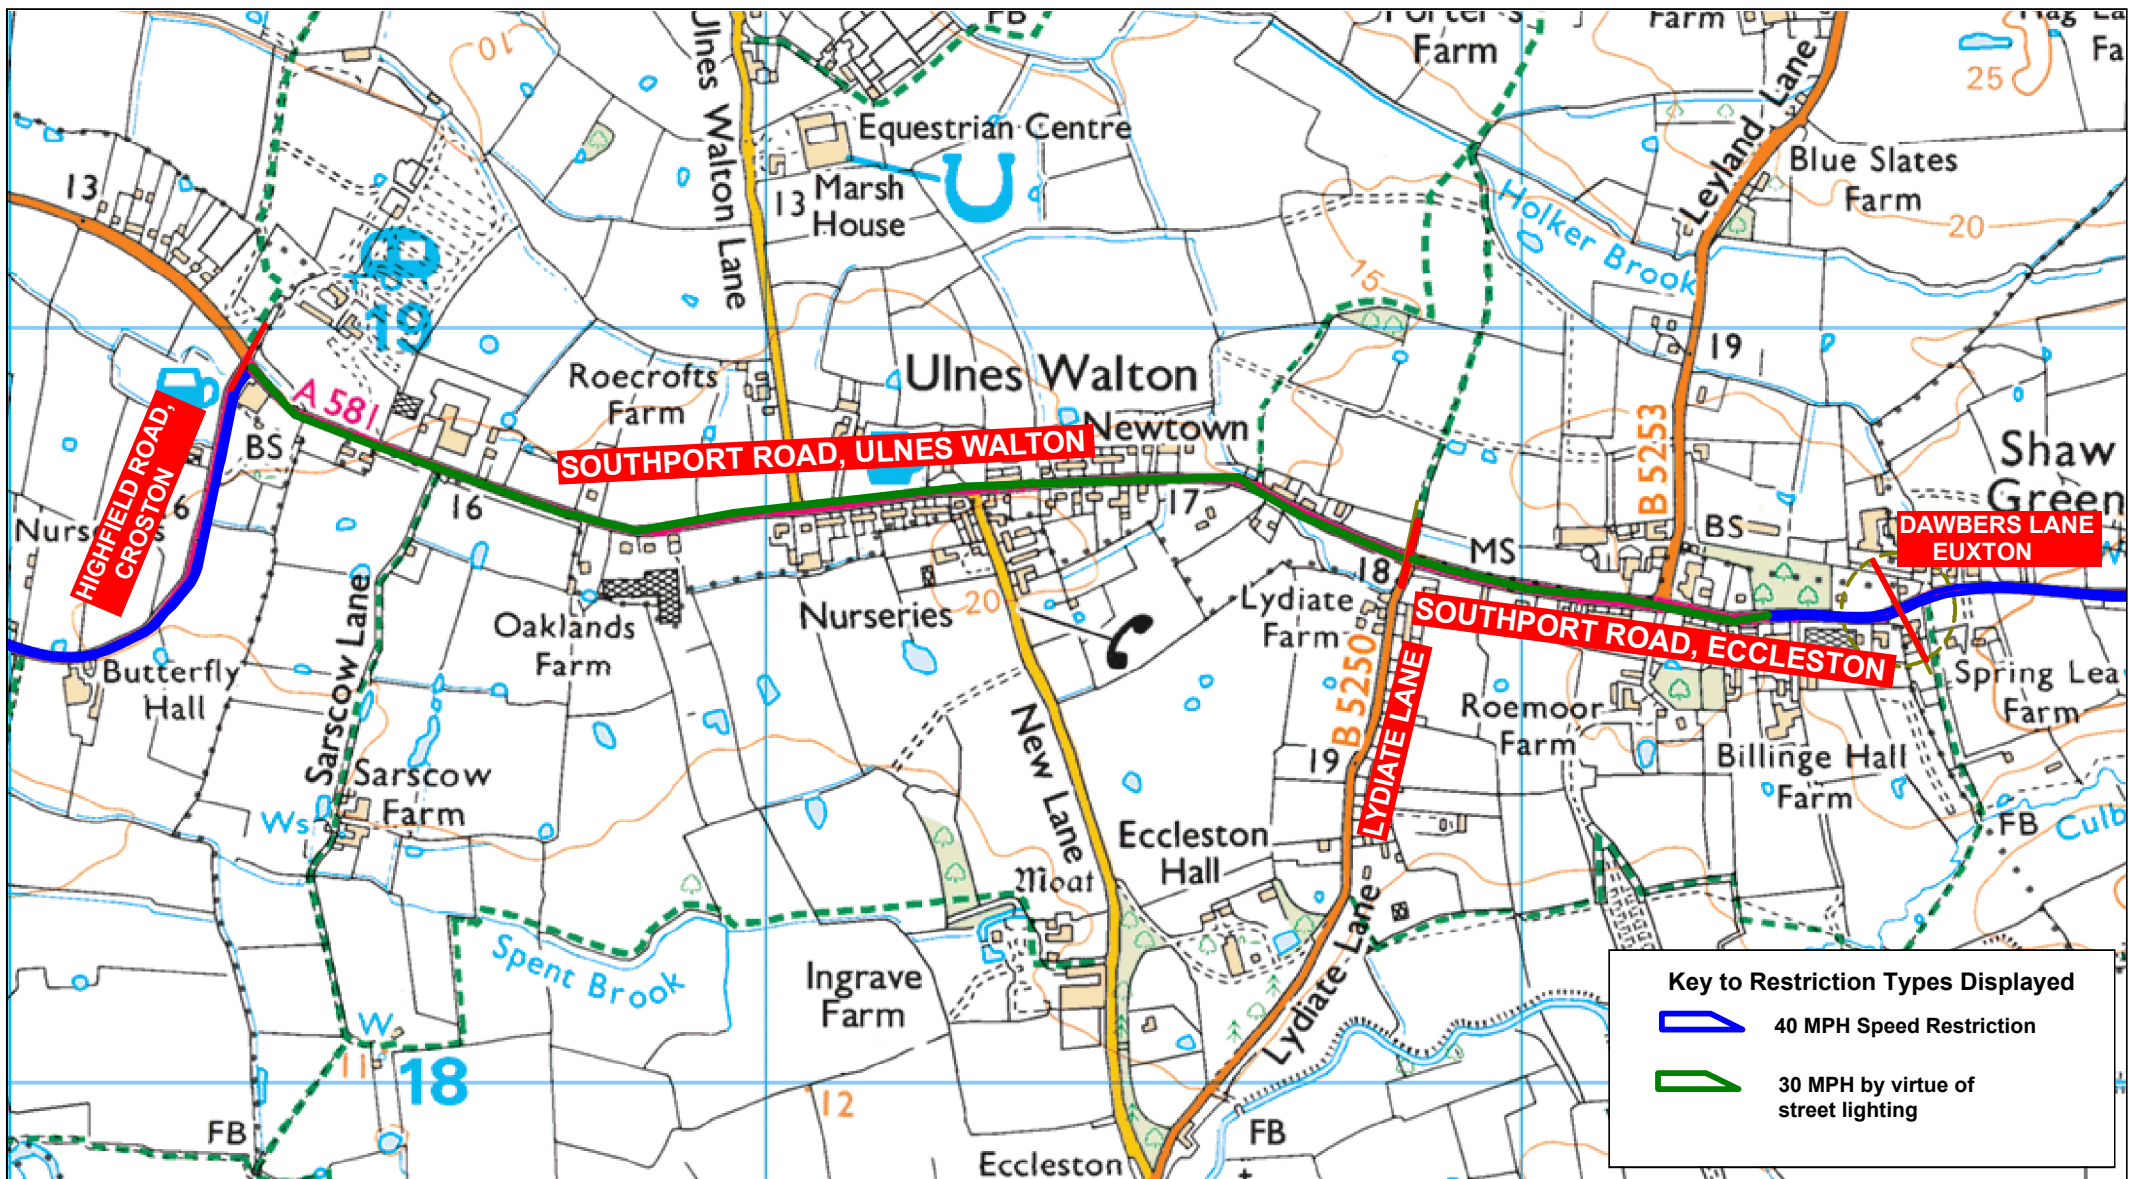

Key to Restriction Types Displayed

- 40 MPH Speed Restriction
- 30 MPH by virtue of street lighting

Lancashire
County Council


A581
Southport Road, Eccleston
Southport Road, Ulnes Walton

© Crown copyright. All rights reserved
Lancashire County Council
Licence No. 100019820 2021




Phil Durnell
Director of Highways
and Transportation

P.O. Box 100, County Hall,
PRESTON PR1 0LD
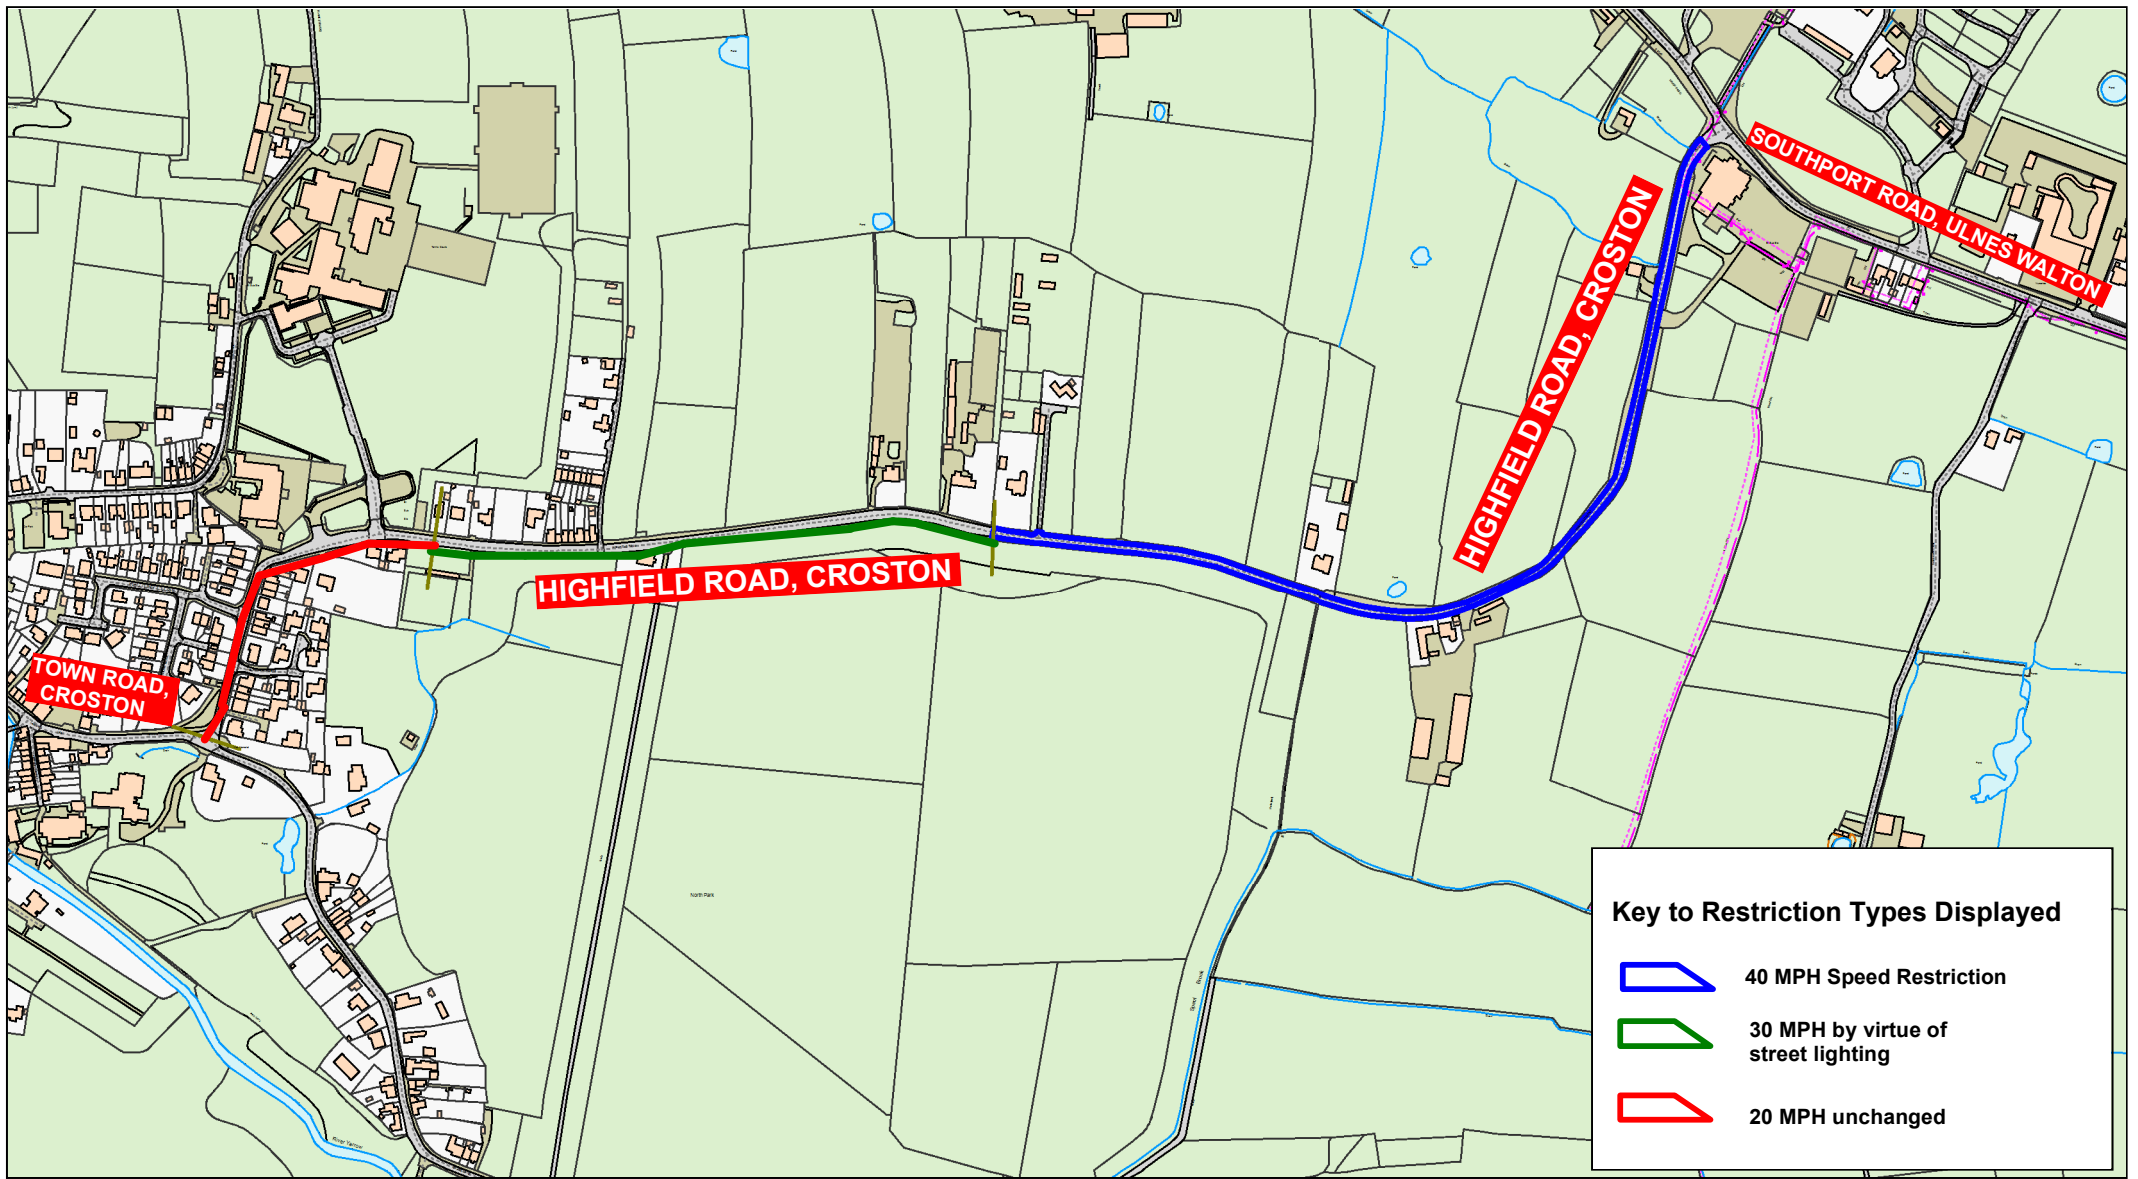
| | |
|-------------|---|
| SCALE | 1 : 10000 |
| DATE | 24/11/2021 |
| DRAWING No. | SRF/A581/CH2 |
| DRAWN BY | TJP |
| | Scale with care as distortion may occur |




Key to Restriction Types Displayed

-  40 MPH Speed Restriction
-  30 MPH by virtue of street lighting
-  20 MPH unchanged



Lancashire
County Council

A581
Highfield Road,
Croston




© Crown copyright. All rights reserved
Lancashire County Council
Licence No. 100019820 2021

Phil Durnell
Director of Highways
and Transportation

P.O. Box 100, County Hall,
PRESTON PR1 0LD

| | |
|-------------|---|
| SCALE | 1 : 6000 |
| DATE | 23/11/2021 |
| DRAWING No. | SRF/A581/CH3 |
| DRAWN BY | TJP |
| | Scale with care as distortion may occur |

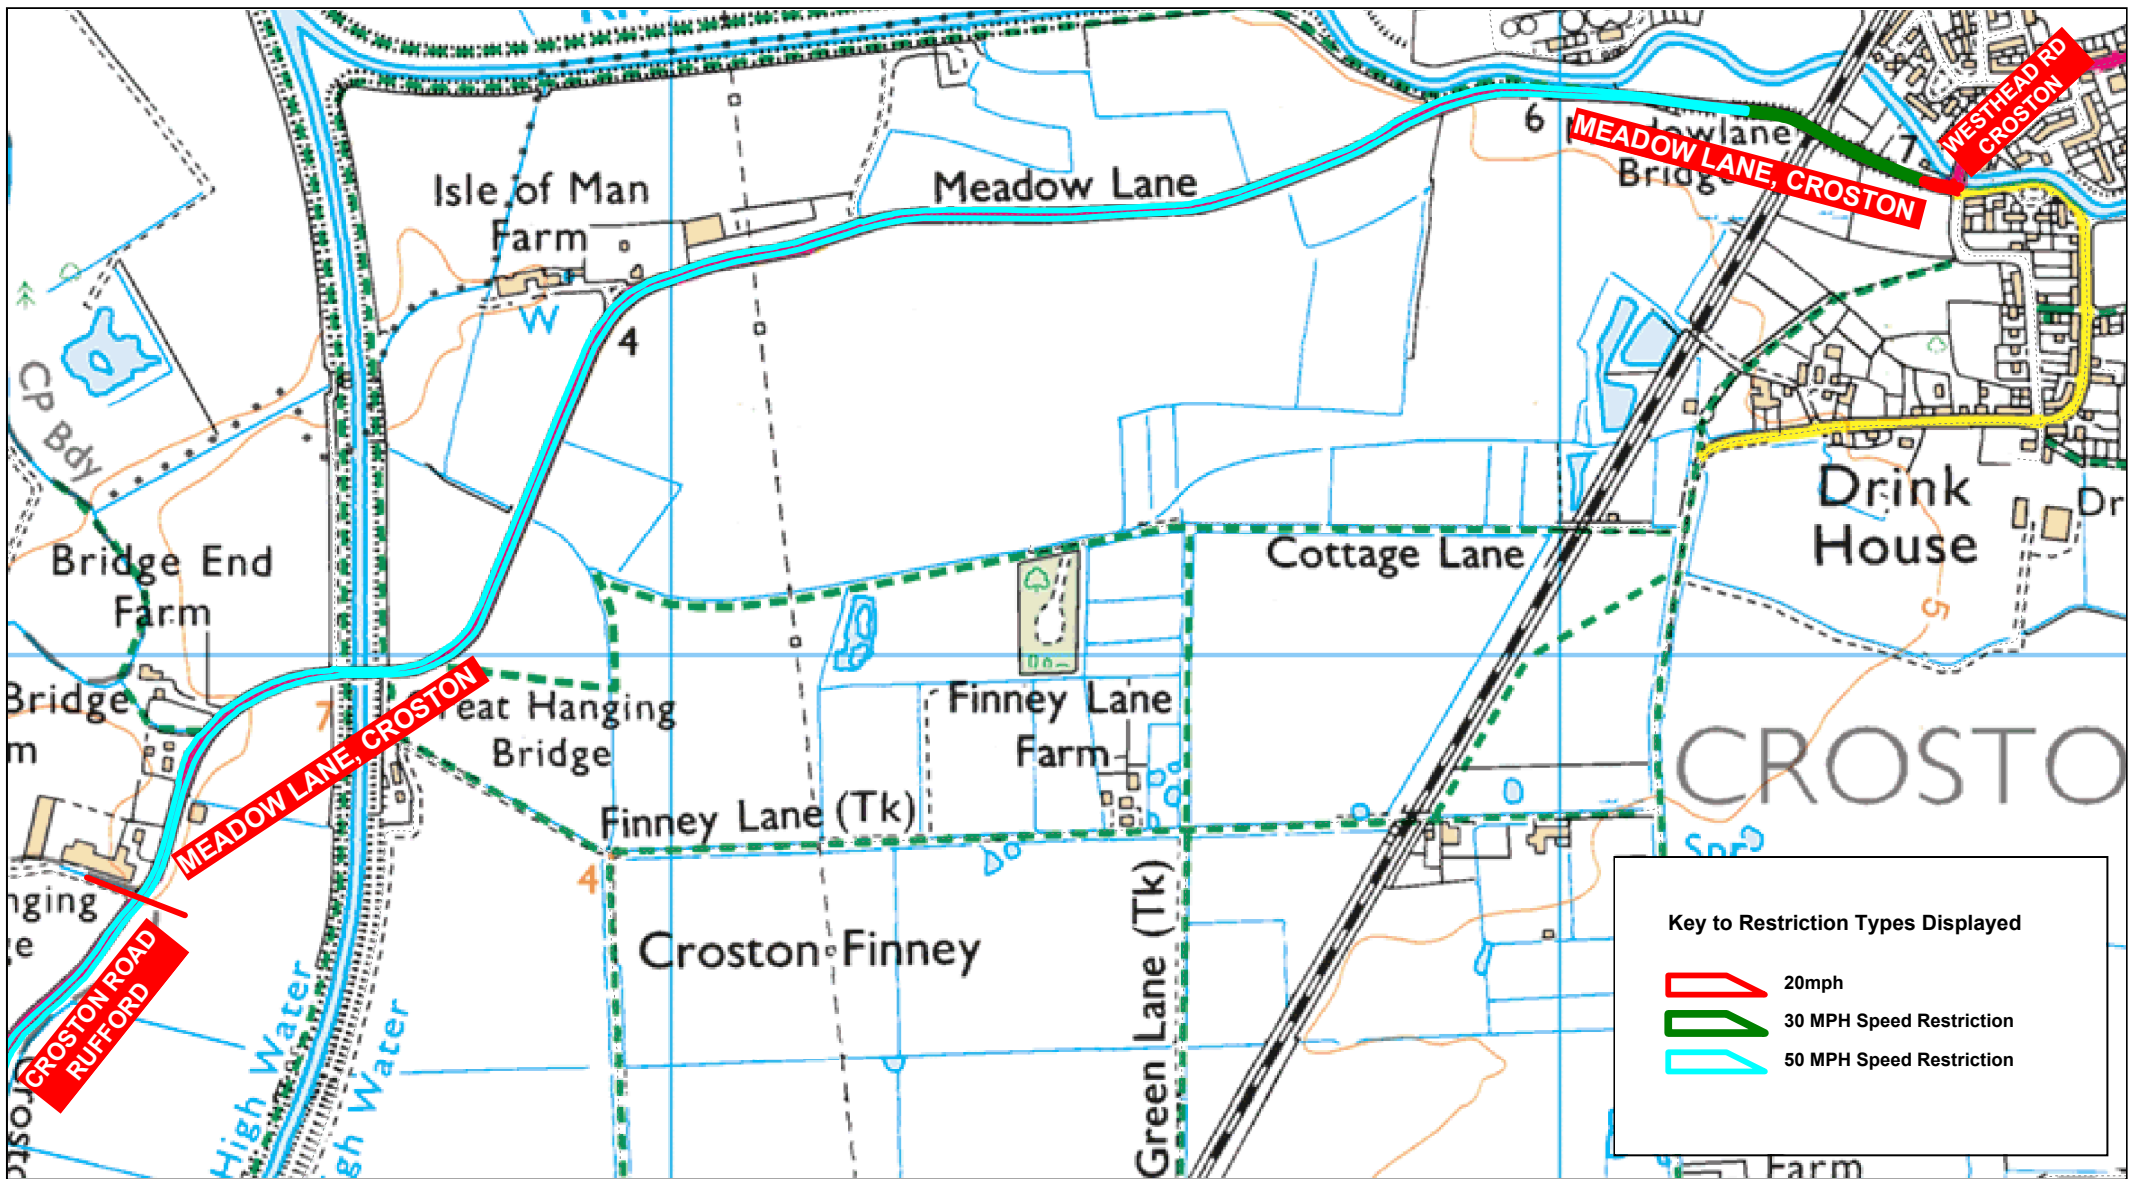

A581
Meadow Lane,
Croston




© Crown copyright. All rights reserved
Lancashire County Council
Licence No. 100019820 2021

Phil Durnell
Director of Highways
and Transportation

P.O. Box 100, County Hall,
PRESTON PR1 0LD

| | |
|-------------|---|
| SCALE | 1 : 8500 |
| DATE | 23/11/2021 |
| DRAWING No. | SRF/A581/CH4 |
| DRAWN BY | TJP |
| | Scale with care as distortion may occur |

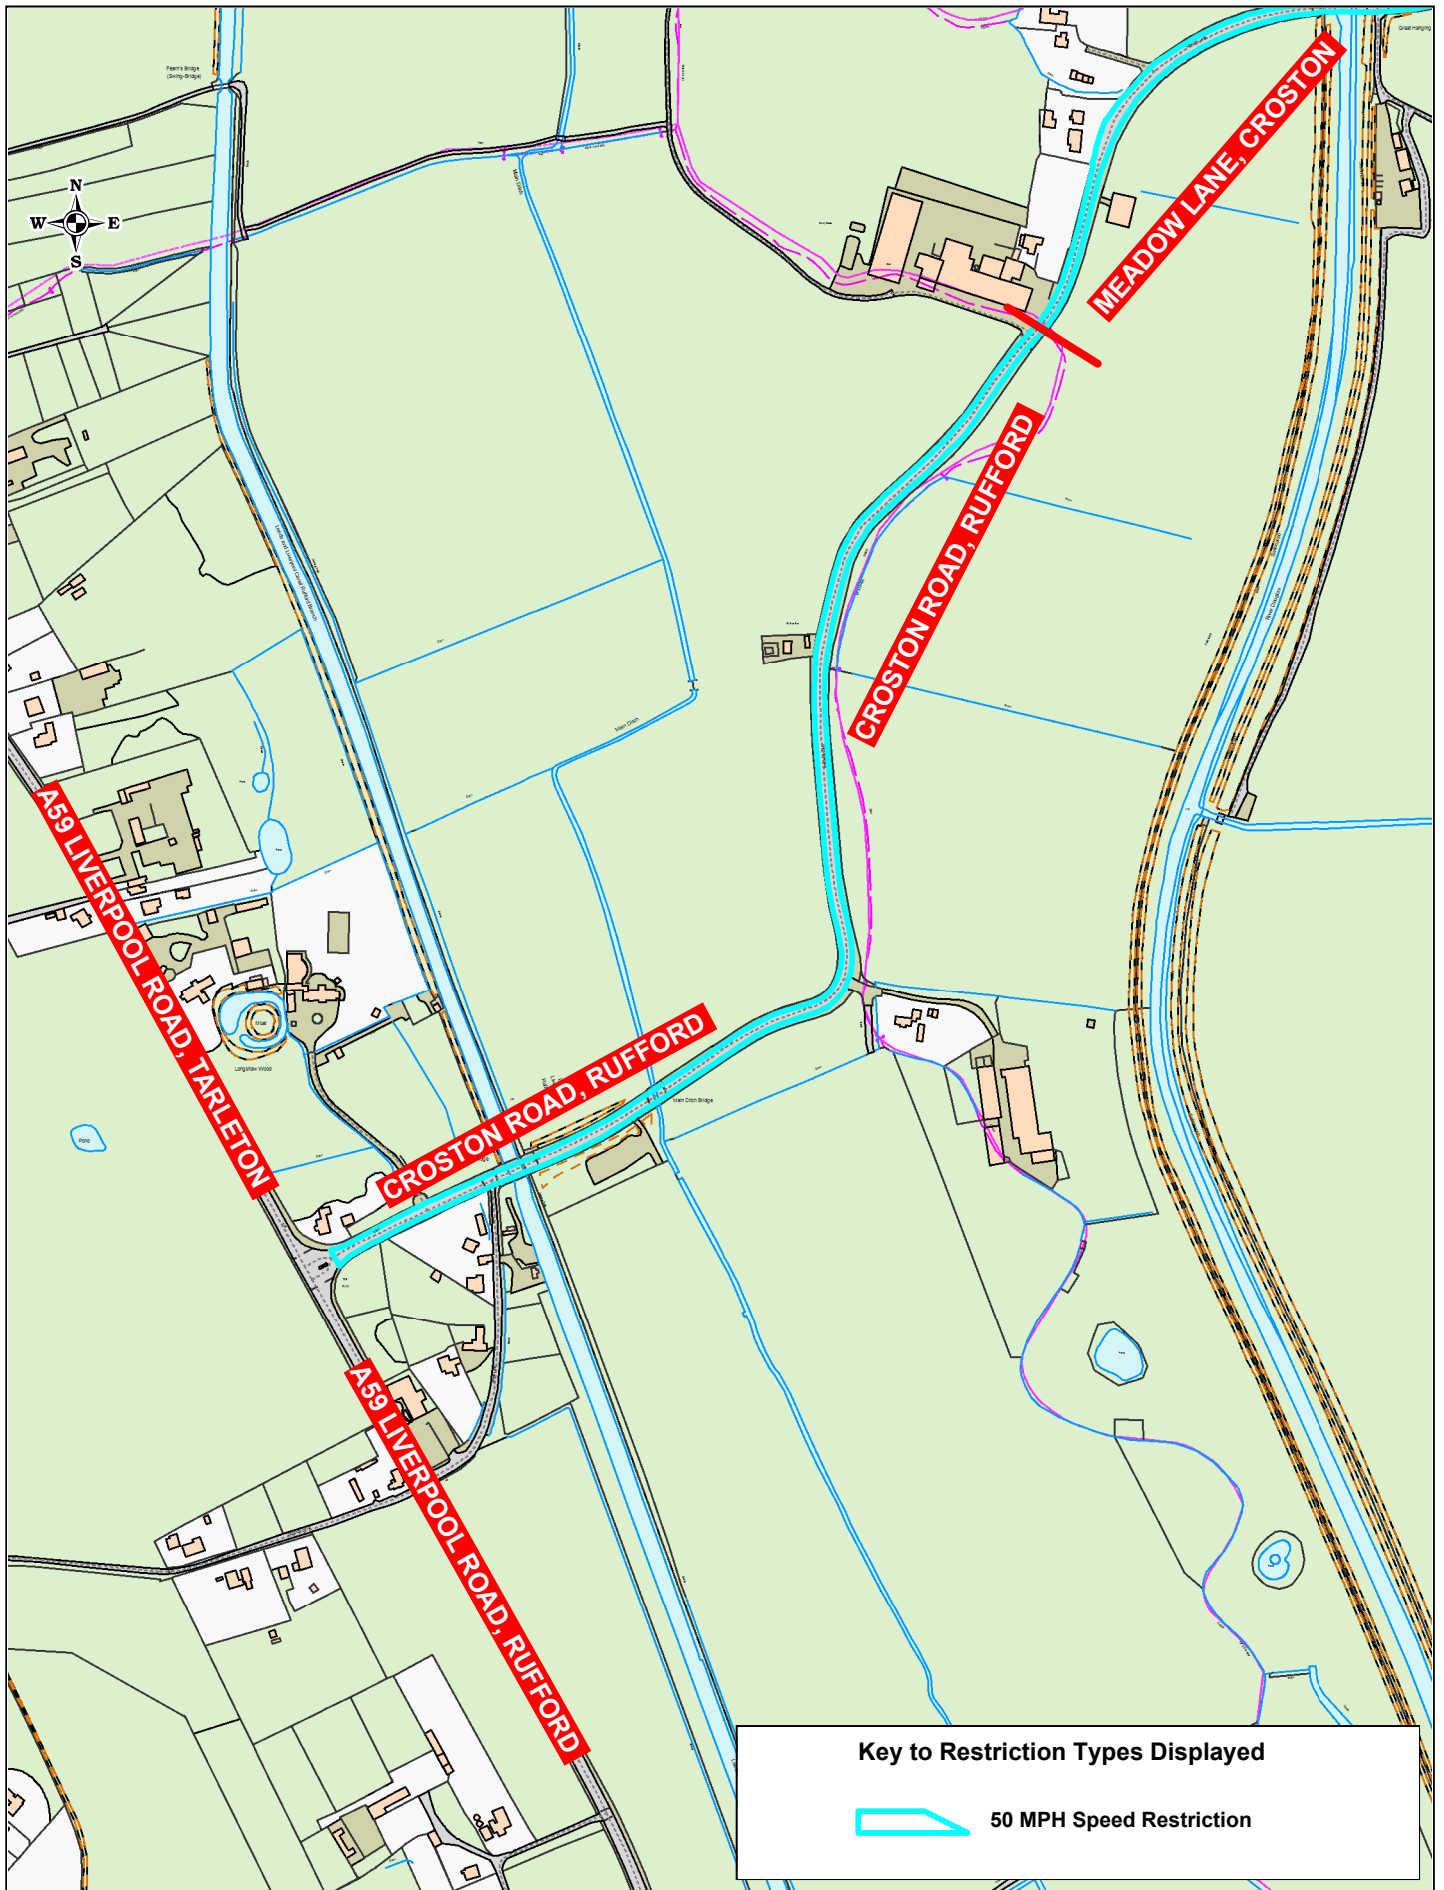


A581
Croston Road, Rufford

© Crown copyright. All rights reserved
Lancashire County Council
Licence No. 100019820 2021


Phil Durnell
Director of Highways
and Transportation


P.O. Box 100, County Hall,
PRESTON PR1 0LD

| | |
|-------------|---|
| SCALE | 1 : 6000 |
| DATE | 23/11/2021 |
| DRAWING No. | SRF/A581/WL1 |
| DRAWN BY | TJP |
| | Scale with care as distortion may occur |

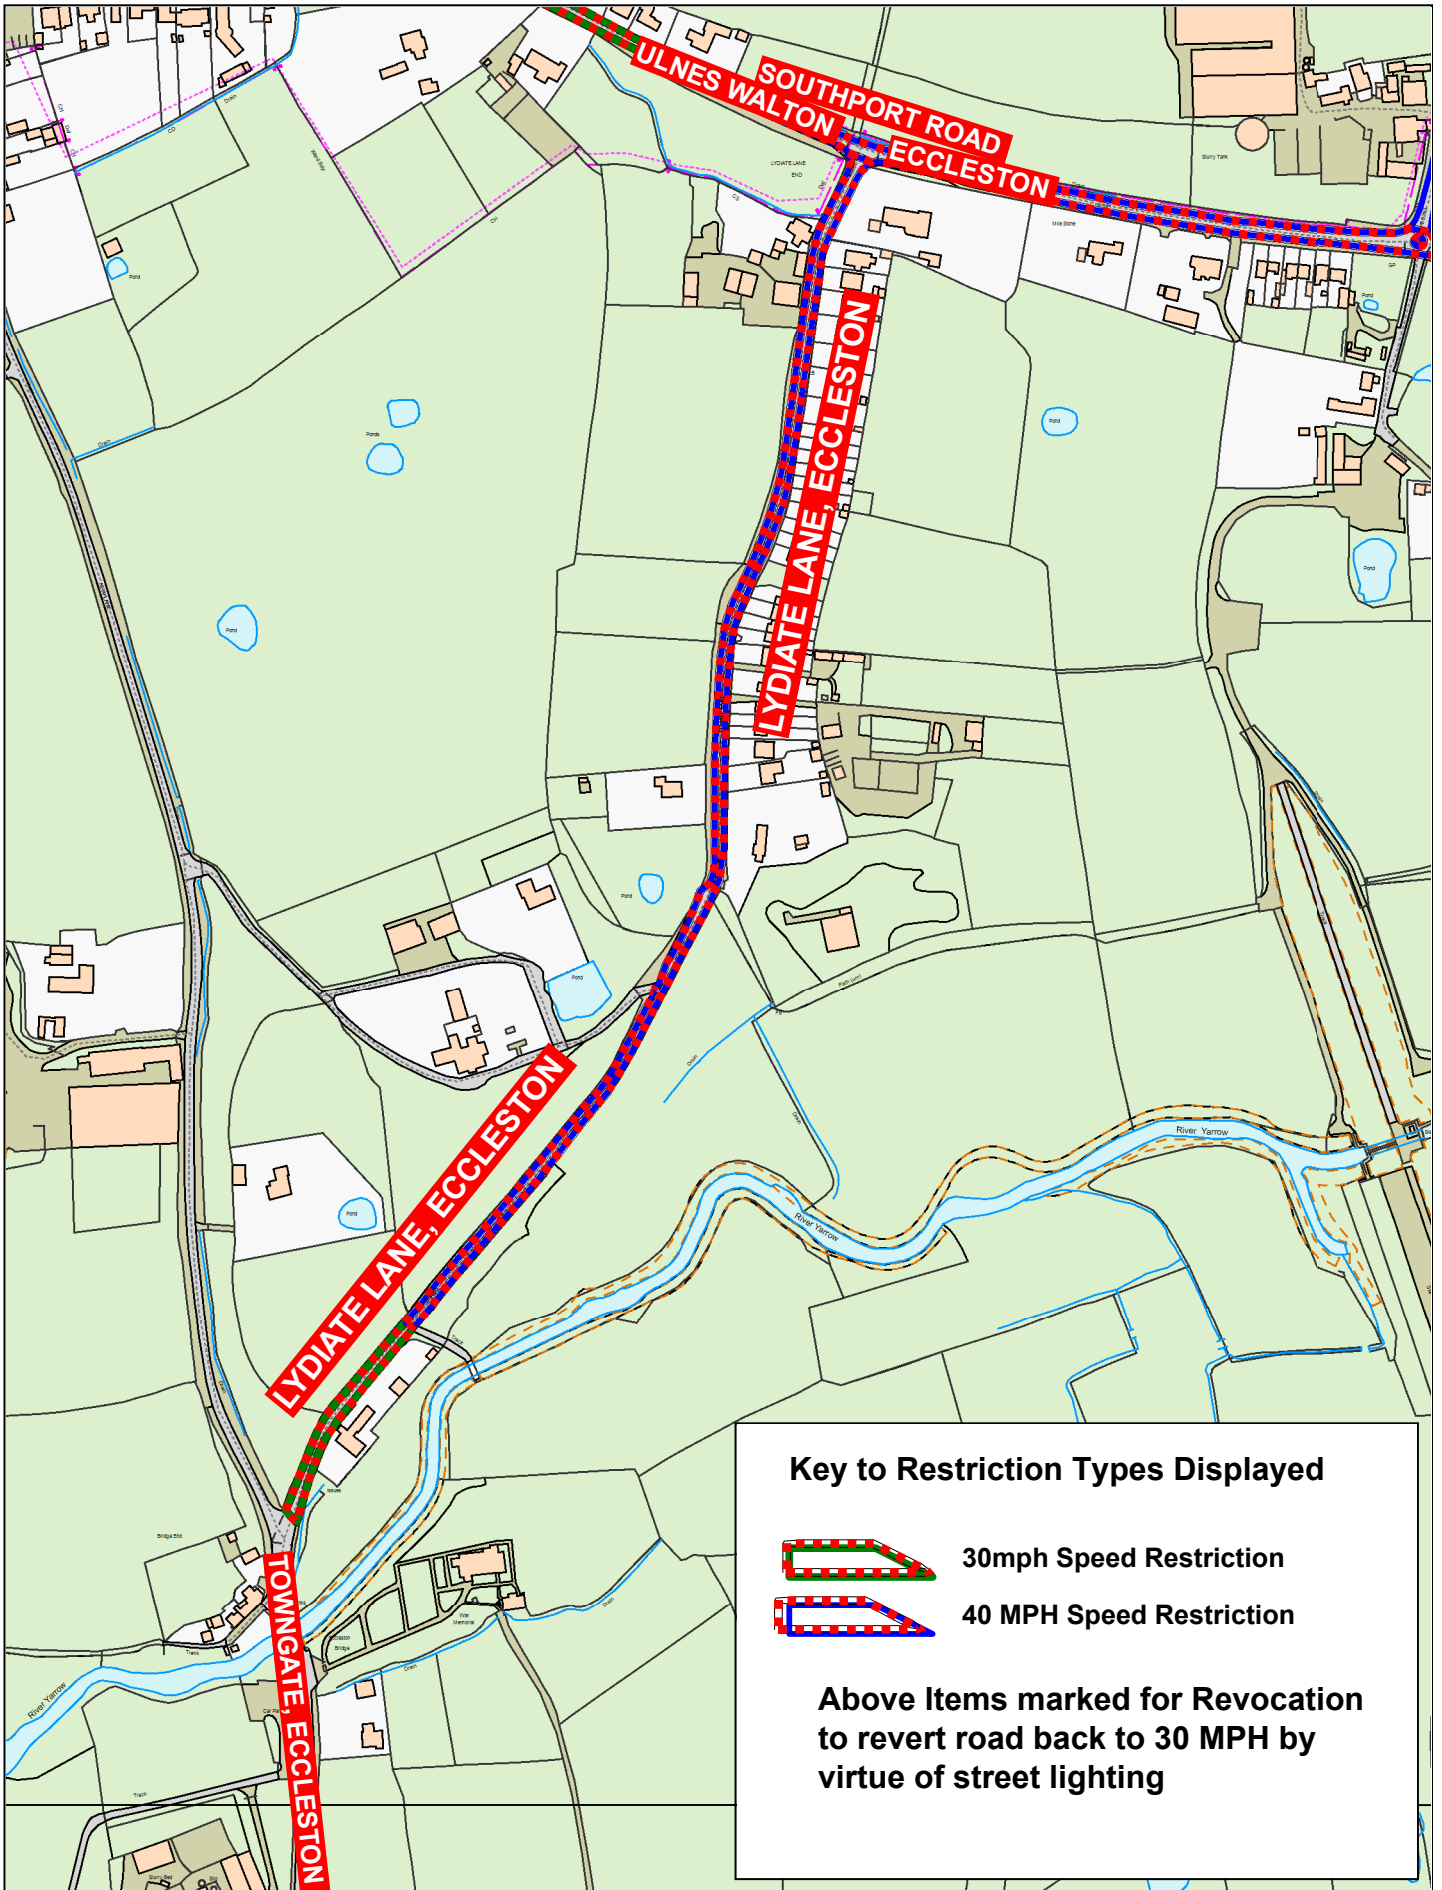

Key to Restriction Types Displayed

 30mph Speed Restriction

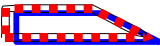
 40 MPH Speed Restriction

Above Items marked for Revocation to revert road back to 30 MPH by virtue of street lighting



REVOCATION ONLY

Lydiate Lane, Eccleston



© Crown copyright. All rights reserved
 Lancashire County Council
 Licence No. 100019820 2021

Phil Durnell
 Director of Highways and Transportation

P.O. Box 100, County Hall,
 PRESTON PR1 0LD

| | |
|-------------|---|
| SCALE | 1 : 4500 |
| DATE | 24/11/2021 |
| DRAWING No. | SRF/A581/CH5 |
| DRAWN BY | TJP |
| | Scale with care as distortion may occur |