




Key to Restriction Types Displayed

-  50 MPH Speed Restriction
-  30 MPH by virtue of street lighting



Lancashire
County Council

A683
Lancaster Road,
Quernmore




© Crown copyright. All rights reserved
Lancashire County Council
Licence No. 100019820 2021

Phil Durnell
Director of Highways
and Transportation

P.O. Box 100, County Hall,
PRESTON PR1 0LD

SCALE	1 : 12000
DATE	01/12/2021
DRAWING No.	SRF/A683/LA1
DRAWN BY	TJP
	Scale with care as distortion may occur

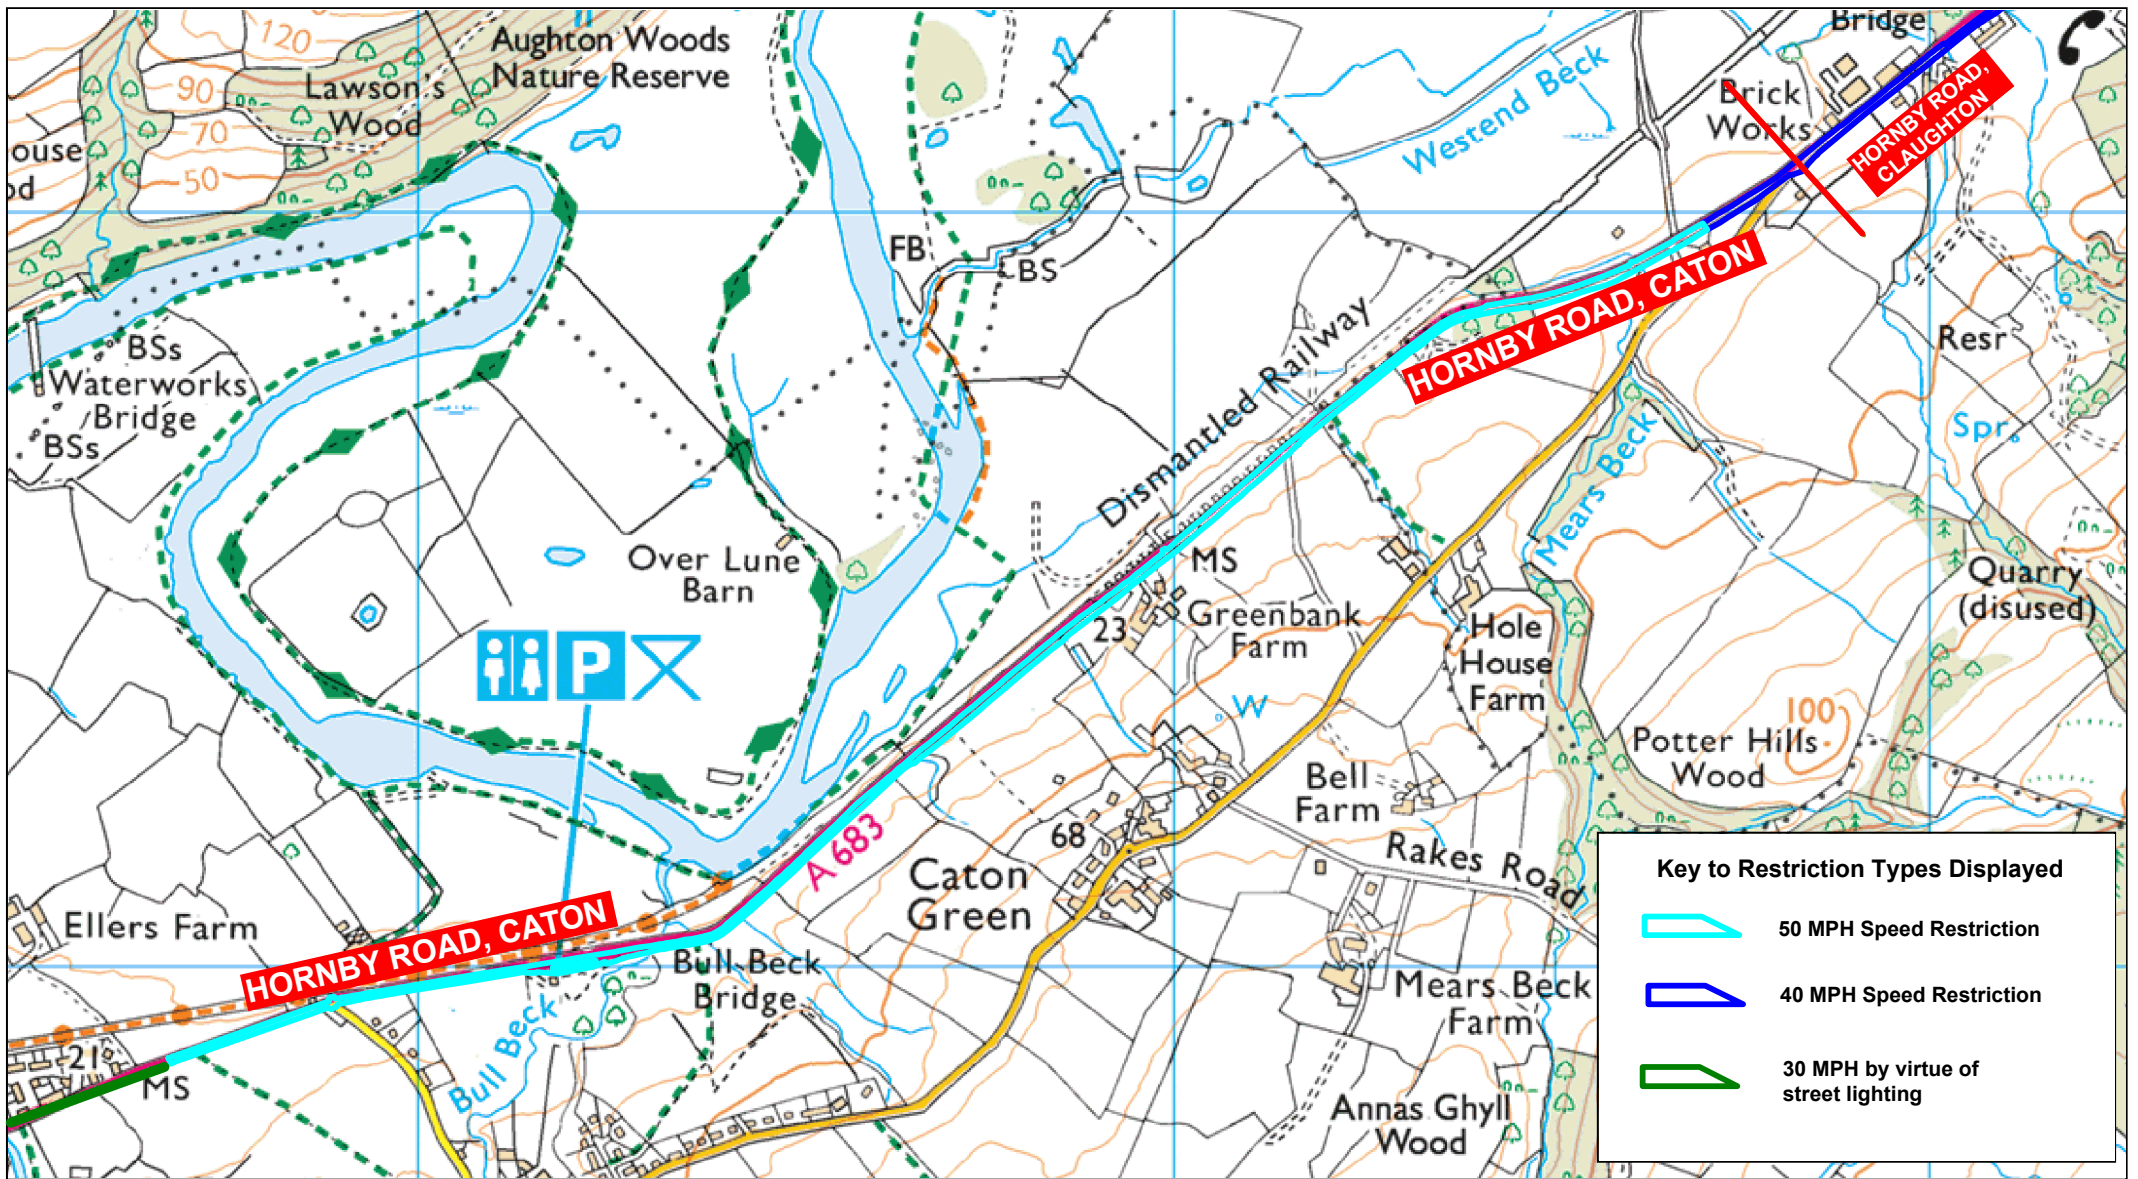

Lancashire
County Council


A683
Honby Road,
Caton

© Crown copyright. All rights reserved
Lancashire County Council
Licence No. 100019820 2021


 
Phil Durnell
Director of Highways
and Transportation

P.O. Box 100, County Hall,
PRESTON PR1 0LD

SCALE	1 : 10000
DATE	01/12/2021
DRAWING No.	SRF/A683/LA2
DRAWN BY	TJP
	Scale with care as distortion may occur

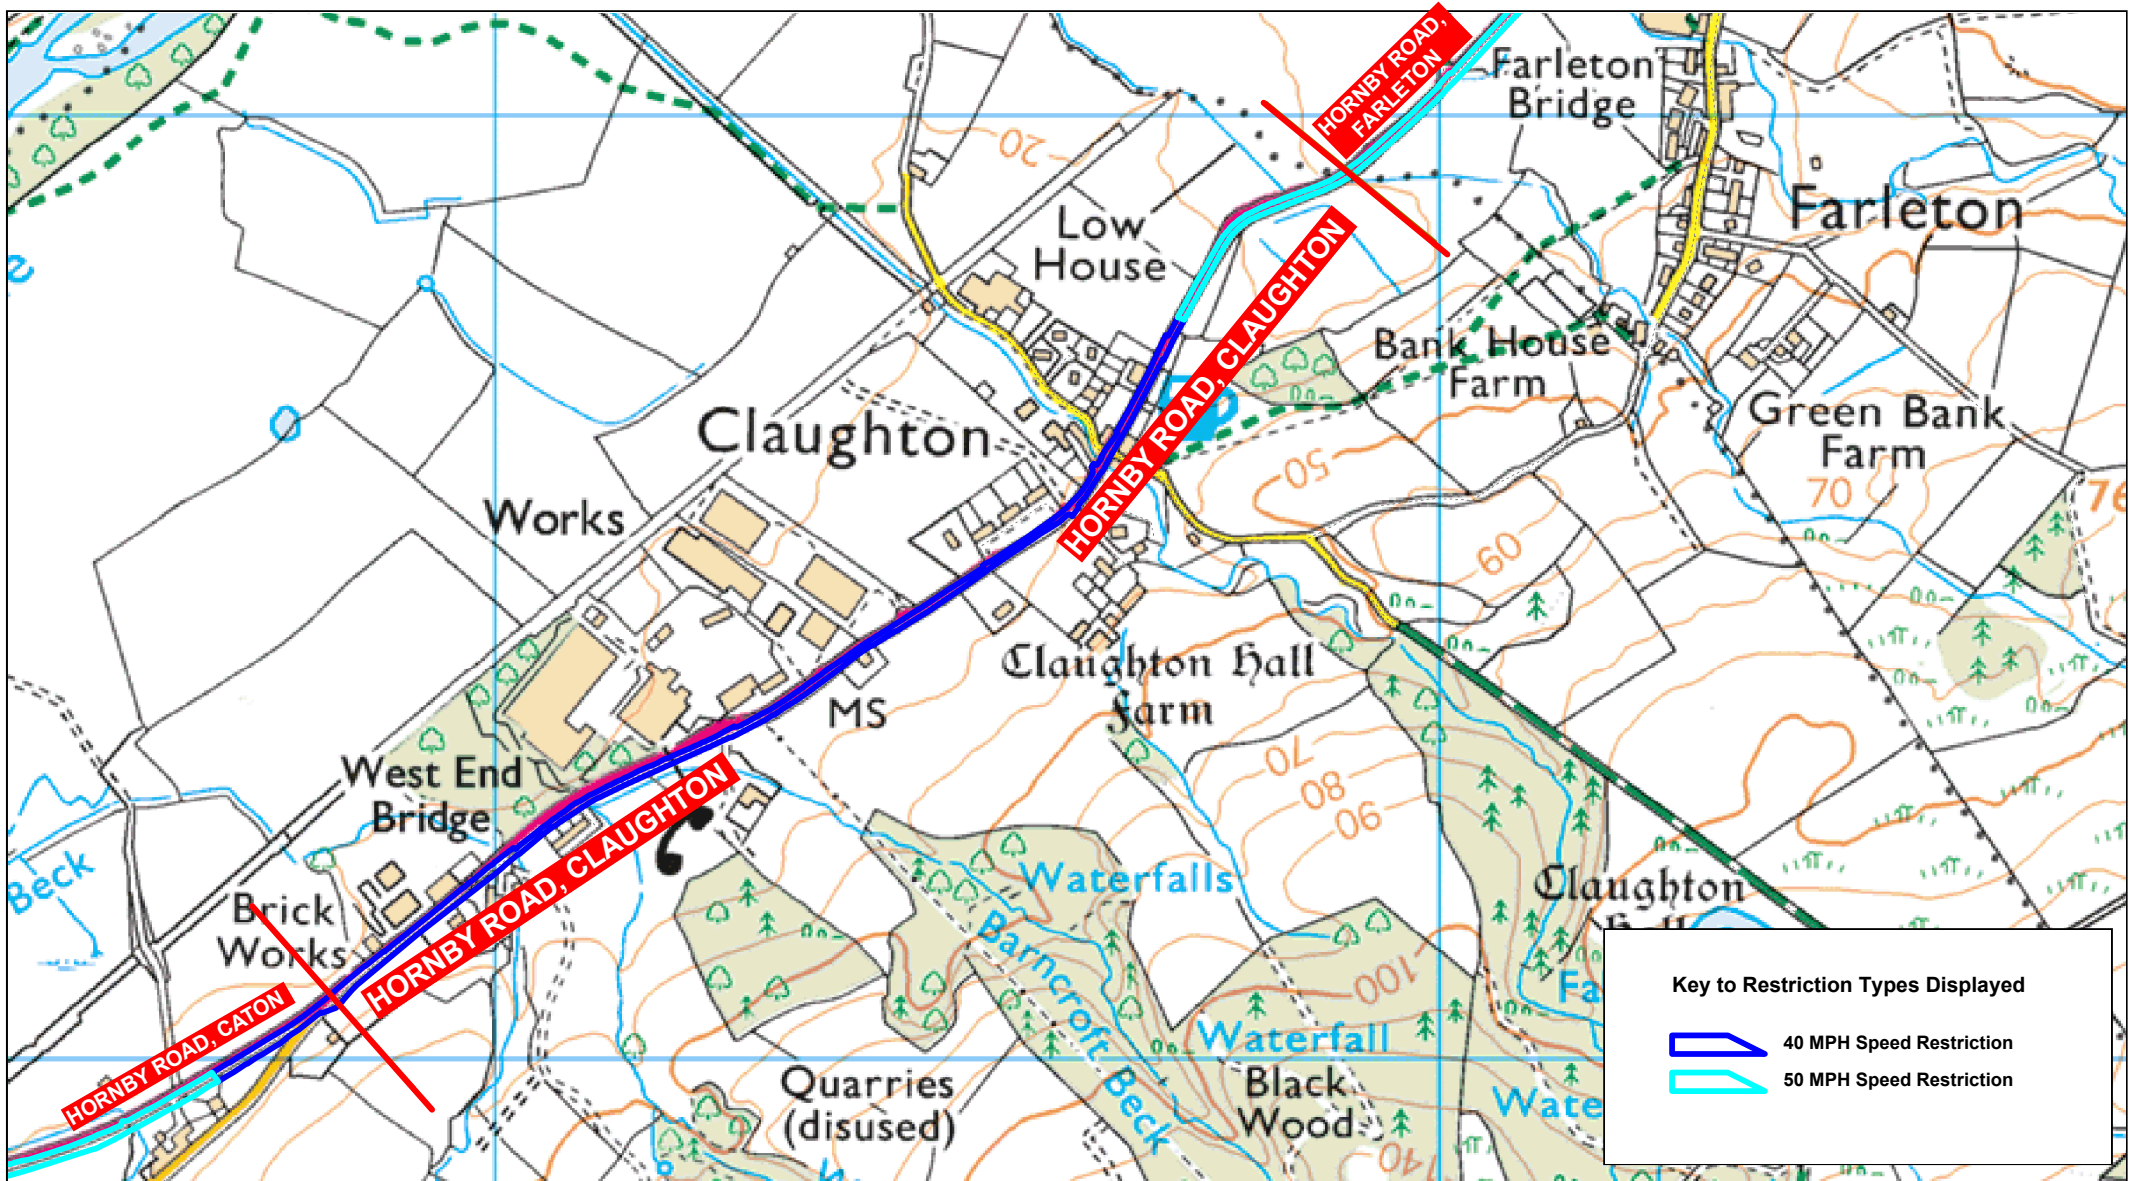

Key to Restriction Types Displayed


-  40 MPH Speed Restriction
-  50 MPH Speed Restriction



Lancashire
County Council

A683

Hornby Road,
Cloughton




© Crown copyright. All rights reserved
Lancashire County Council
Licence No. 100019820 2021



Phil Durnell
Director of Highways
and Transportation

P.O. Box 100, County Hall,
PRESTON PR1 0LD

SCALE	1 : 8000
DATE	01/12/2021
DRAWING No.	SRF/A683/LA3
DRAWN BY	TJP
	Scale with care as distortion may occur

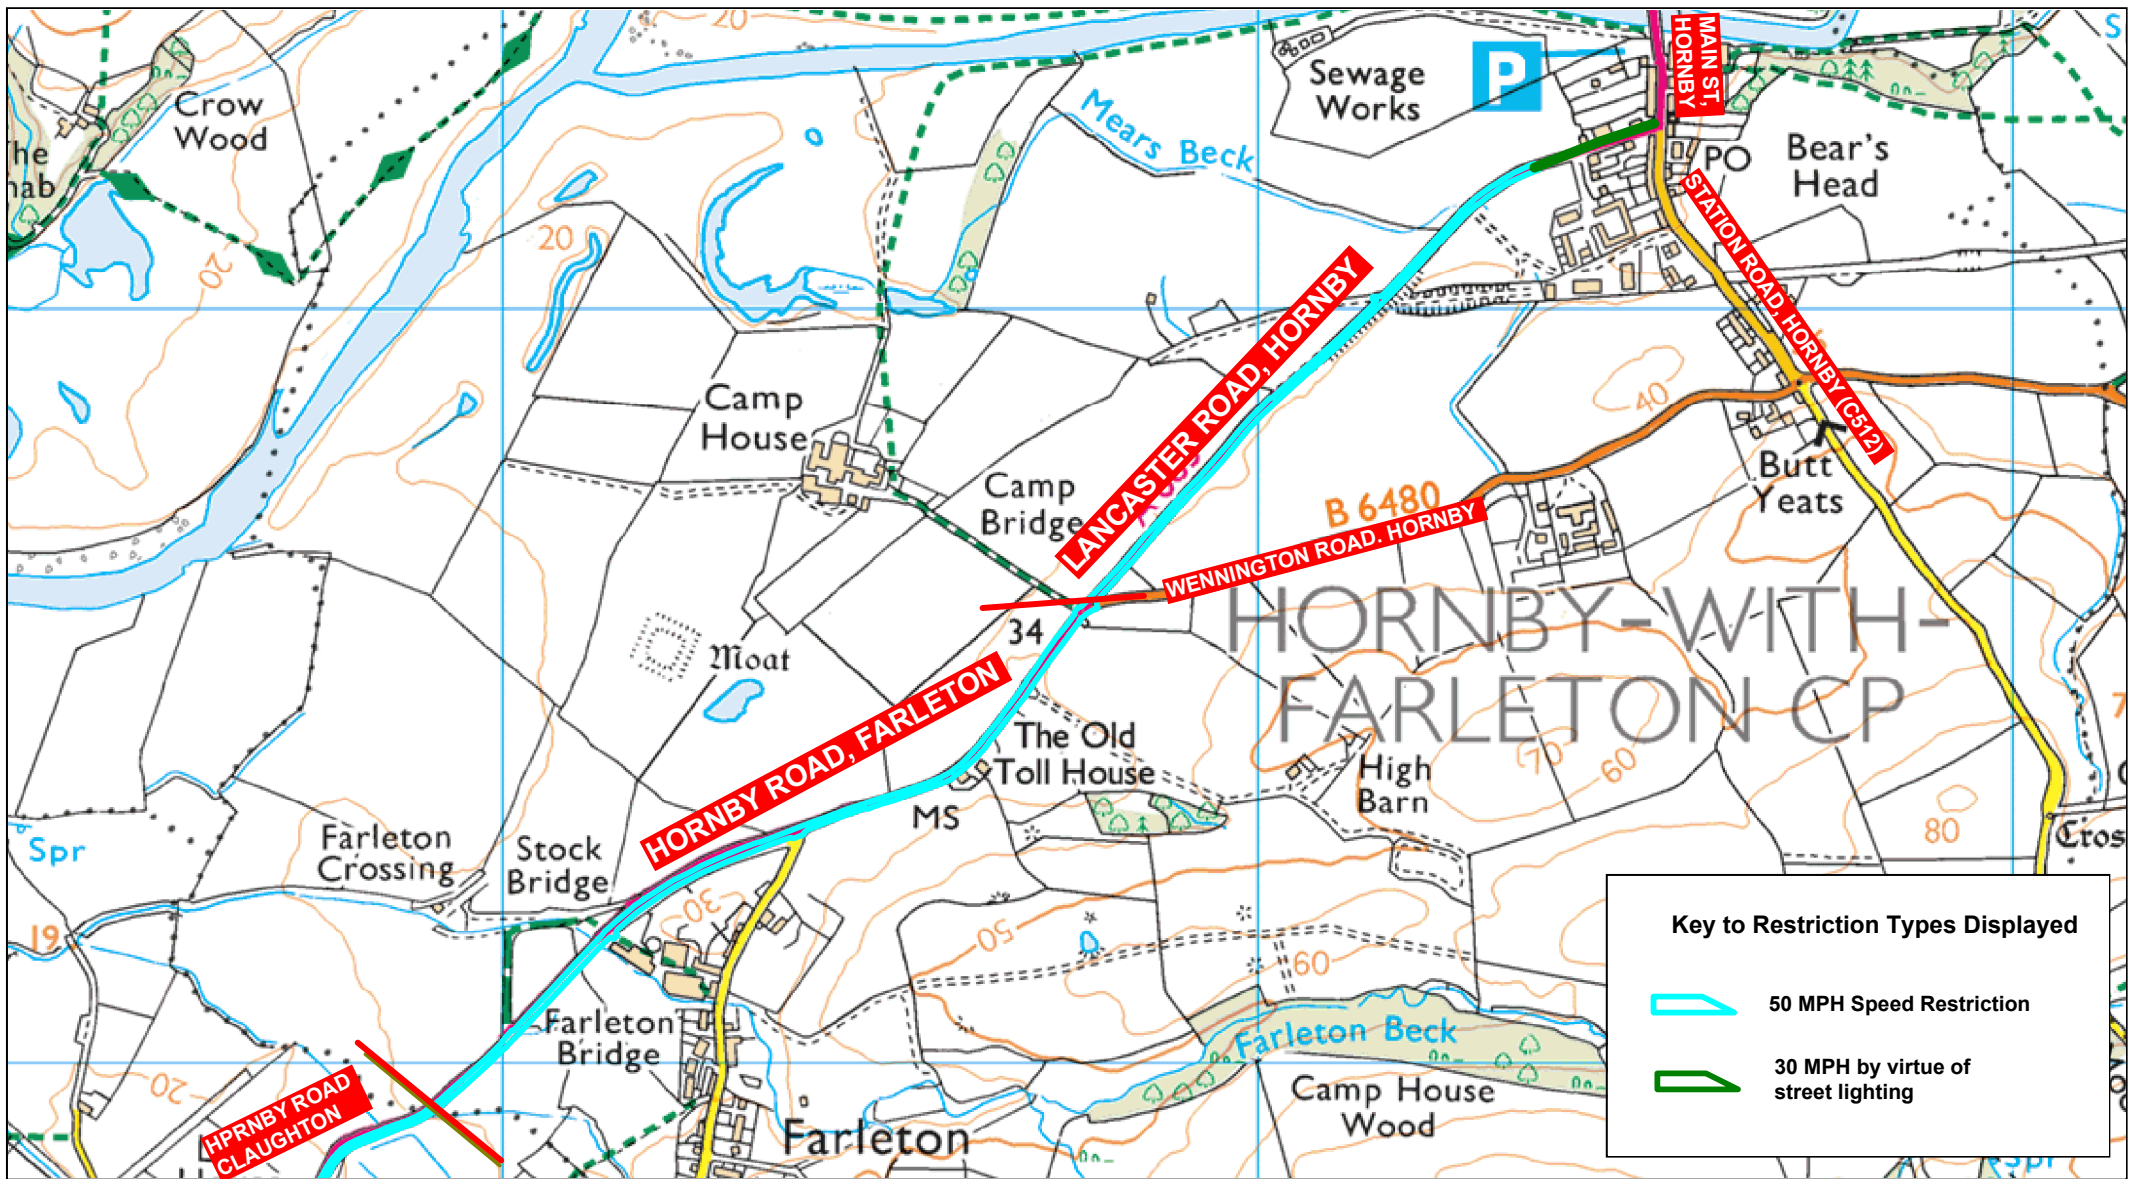

Key to Restriction Types Displayed

 
-  50 MPH Speed Restriction
-  30 MPH by virtue of street lighting



Lancashire
County Council

A683

Hornby Road, Farleton
Lancaster Rod, Hornby




© Crown copyright. All rights reserved
Lancashire County Council
Licence No. 100019820 2021

Phil Durnell
Director of Highways
and Transportation

P.O. Box 100, County Hall,
PRESTON PR1 0LD

SCALE	1 : 10000
DATE	01/12/2021
DRAWING No.	SRF/A683/LA4
DRAWN BY	TJP
	Scale with care as distortion may occur

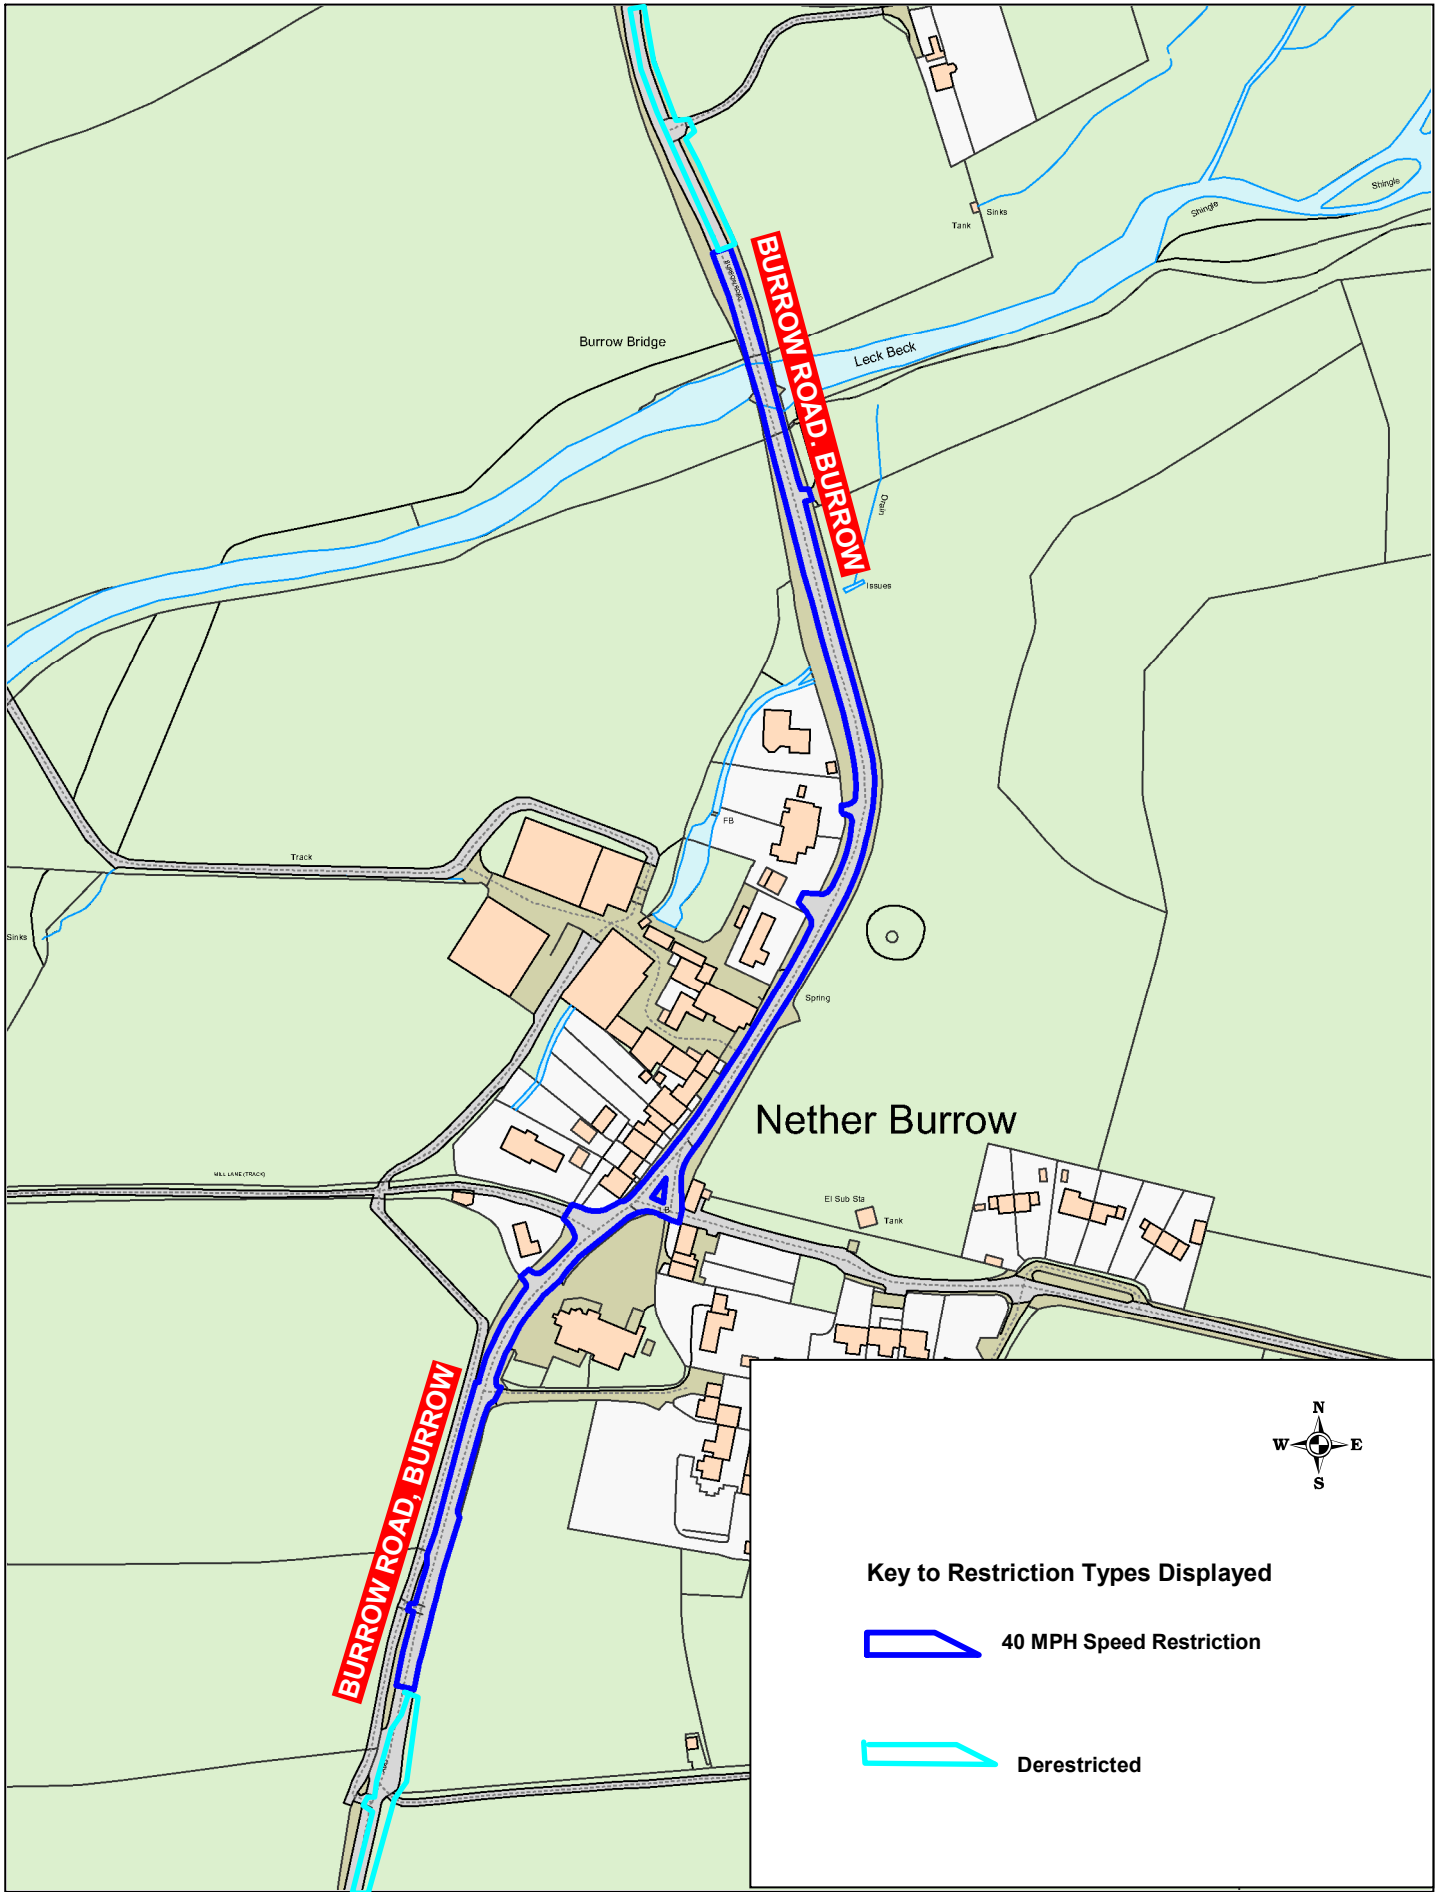

A683
Burrow Road, Burrow

© Crown copyright. All rights reserved
 Lancashire County Council
 Licence No. 100019820 2022
Phil Durnell
 Director of Highways and Transportation
 P.O. Box 100, County Hall,
 PRESTON PR1 0LD

SCALE	1 : 3000
DATE	08/04/2022
DRAWING No.	SRF/A682/LA5
DRAWN BY	Chris Nolan
	Scale with care as distortion may occur