





**Key to Restriction Types Displayed**

-  40 MPH Speed Restriction
-  50 MPH Speed Restriction
-  30 MPH by virtue of street lighting





**A6**  
**Scotforth Road, Lancaster**  
**Preston Lancaster Road,**  
**Lancaster**  
**Main Road, Galgate**

© Crown copyright. All rights reserved  
 Lancashire County Council  
 Licence No. 100019820 2021



**Phil Durnell**  
 Director of Highways and Transportation

P.O. Box 100, County Hall,  
 PRESTON PR1 0LD

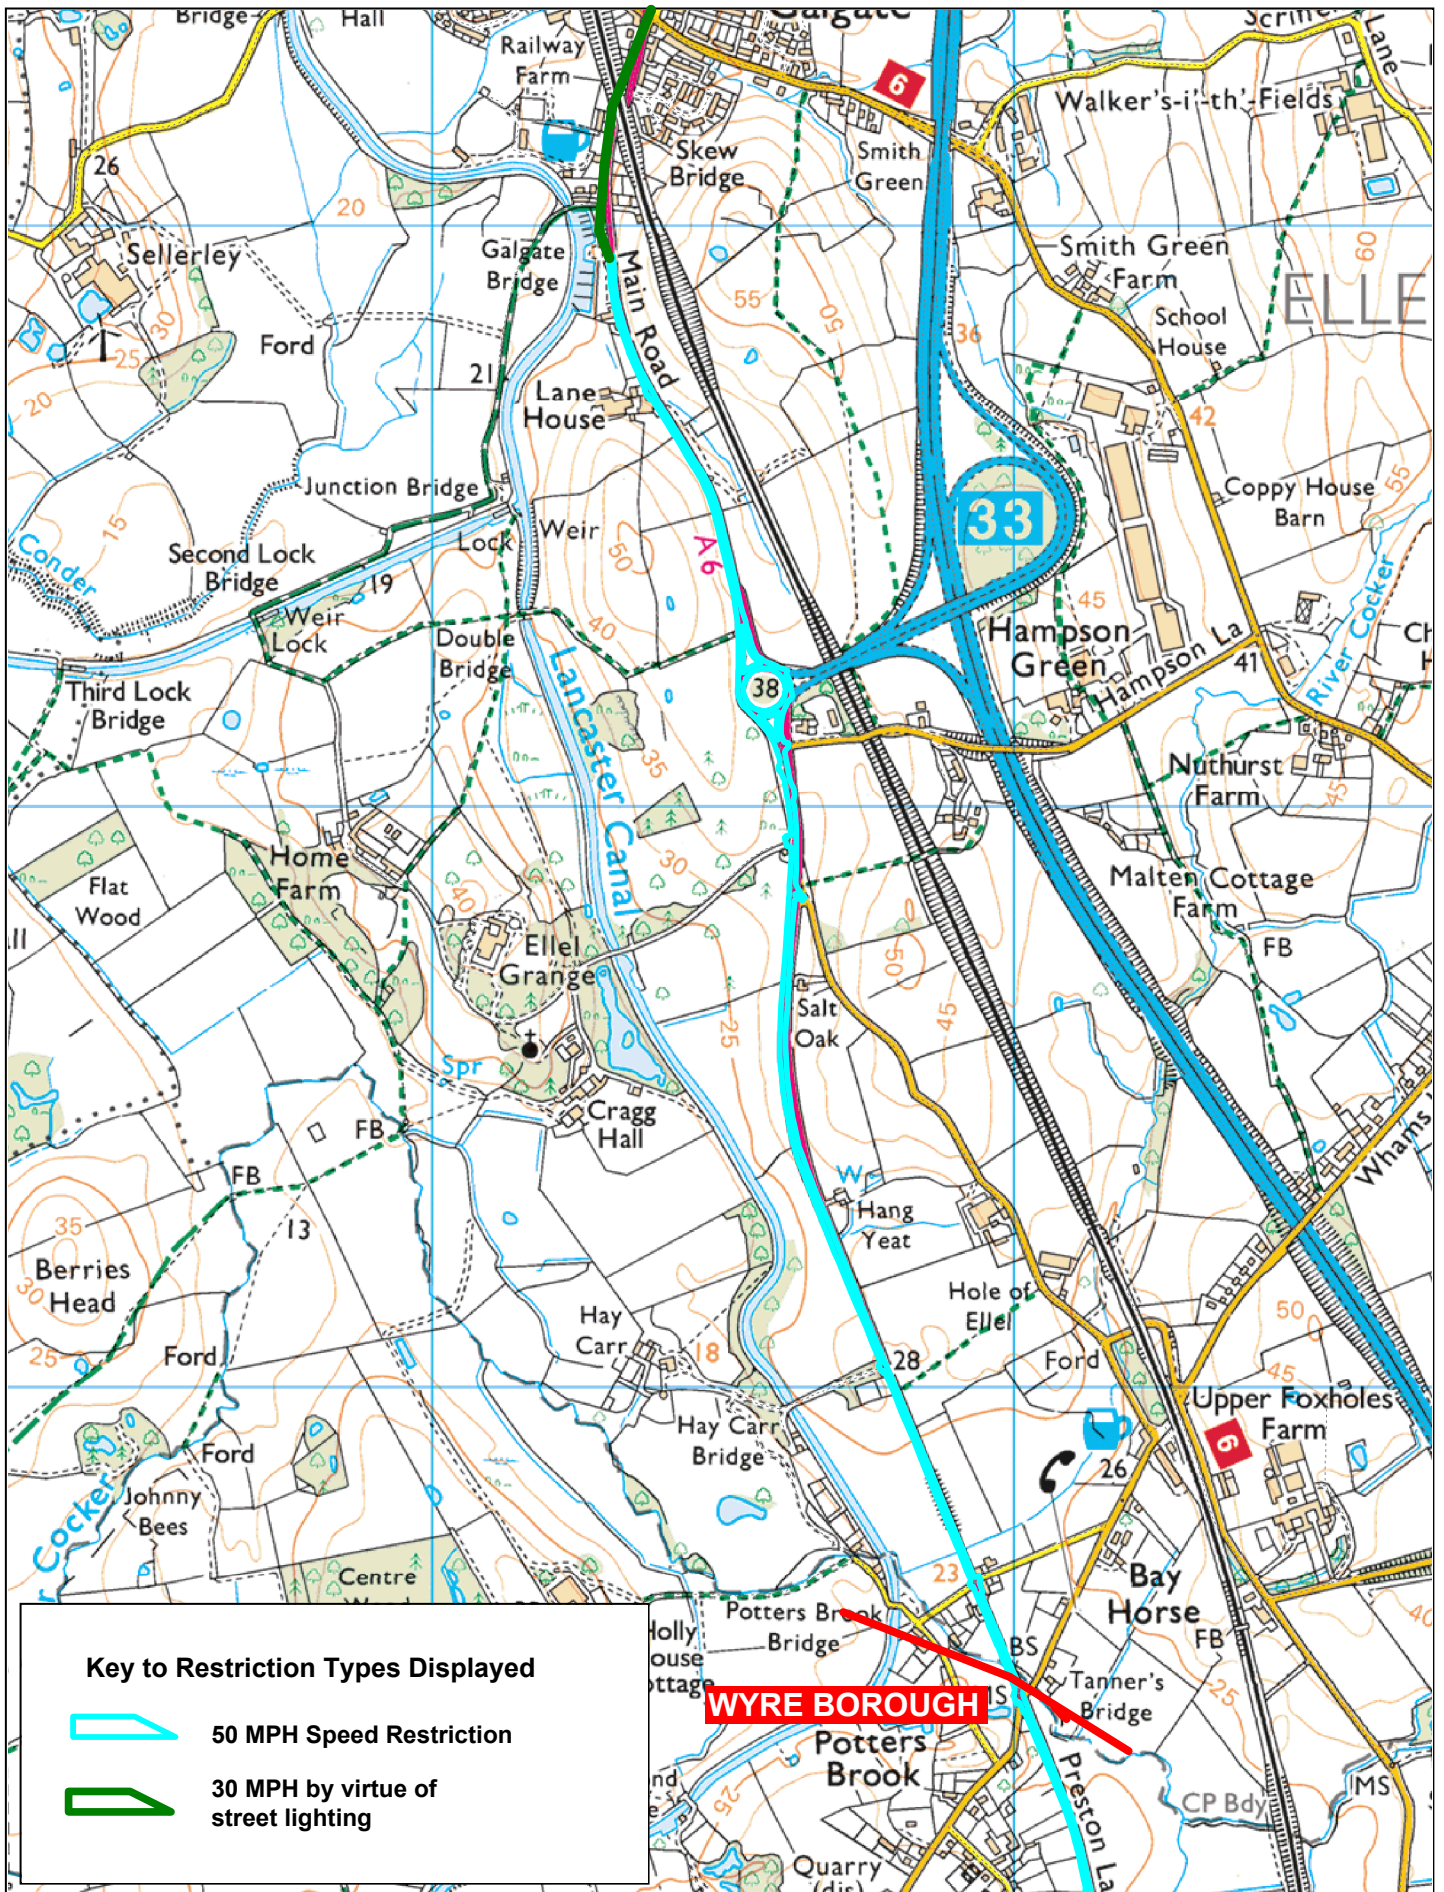

SCALE	<b>1 : 15000</b>
DATE	<b>30/11/2021</b>
DRAWING No.	<b>SRF/A6/LA1</b>
DRAWN BY	<b>TJP</b>
	Scale with care as distortion may occur




**Key to Restriction Types Displayed**


-  50 MPH Speed Restriction
-  30 MPH by virtue of street lighting


**WYRE BOROUGH**

	<b>A6</b> <b>Main Road, Galgate</b>	<small>© Crown copyright. All rights reserved          Lancashire County Council          Licence No. 100019820 2021</small>	SCALE <b>1 : 13000</b>
			DATE <b>30/11/2021</b>
		<b>Phil Durnell</b> Director of Highways and Transportation P.O. Box 100, County Hall, PRESTON PR1 0LD	DRAWING No. <b>SRF/A6/LA2</b>
			DRAWN BY <b>TJP</b> <small>Scale with care as distortion may occur</small>

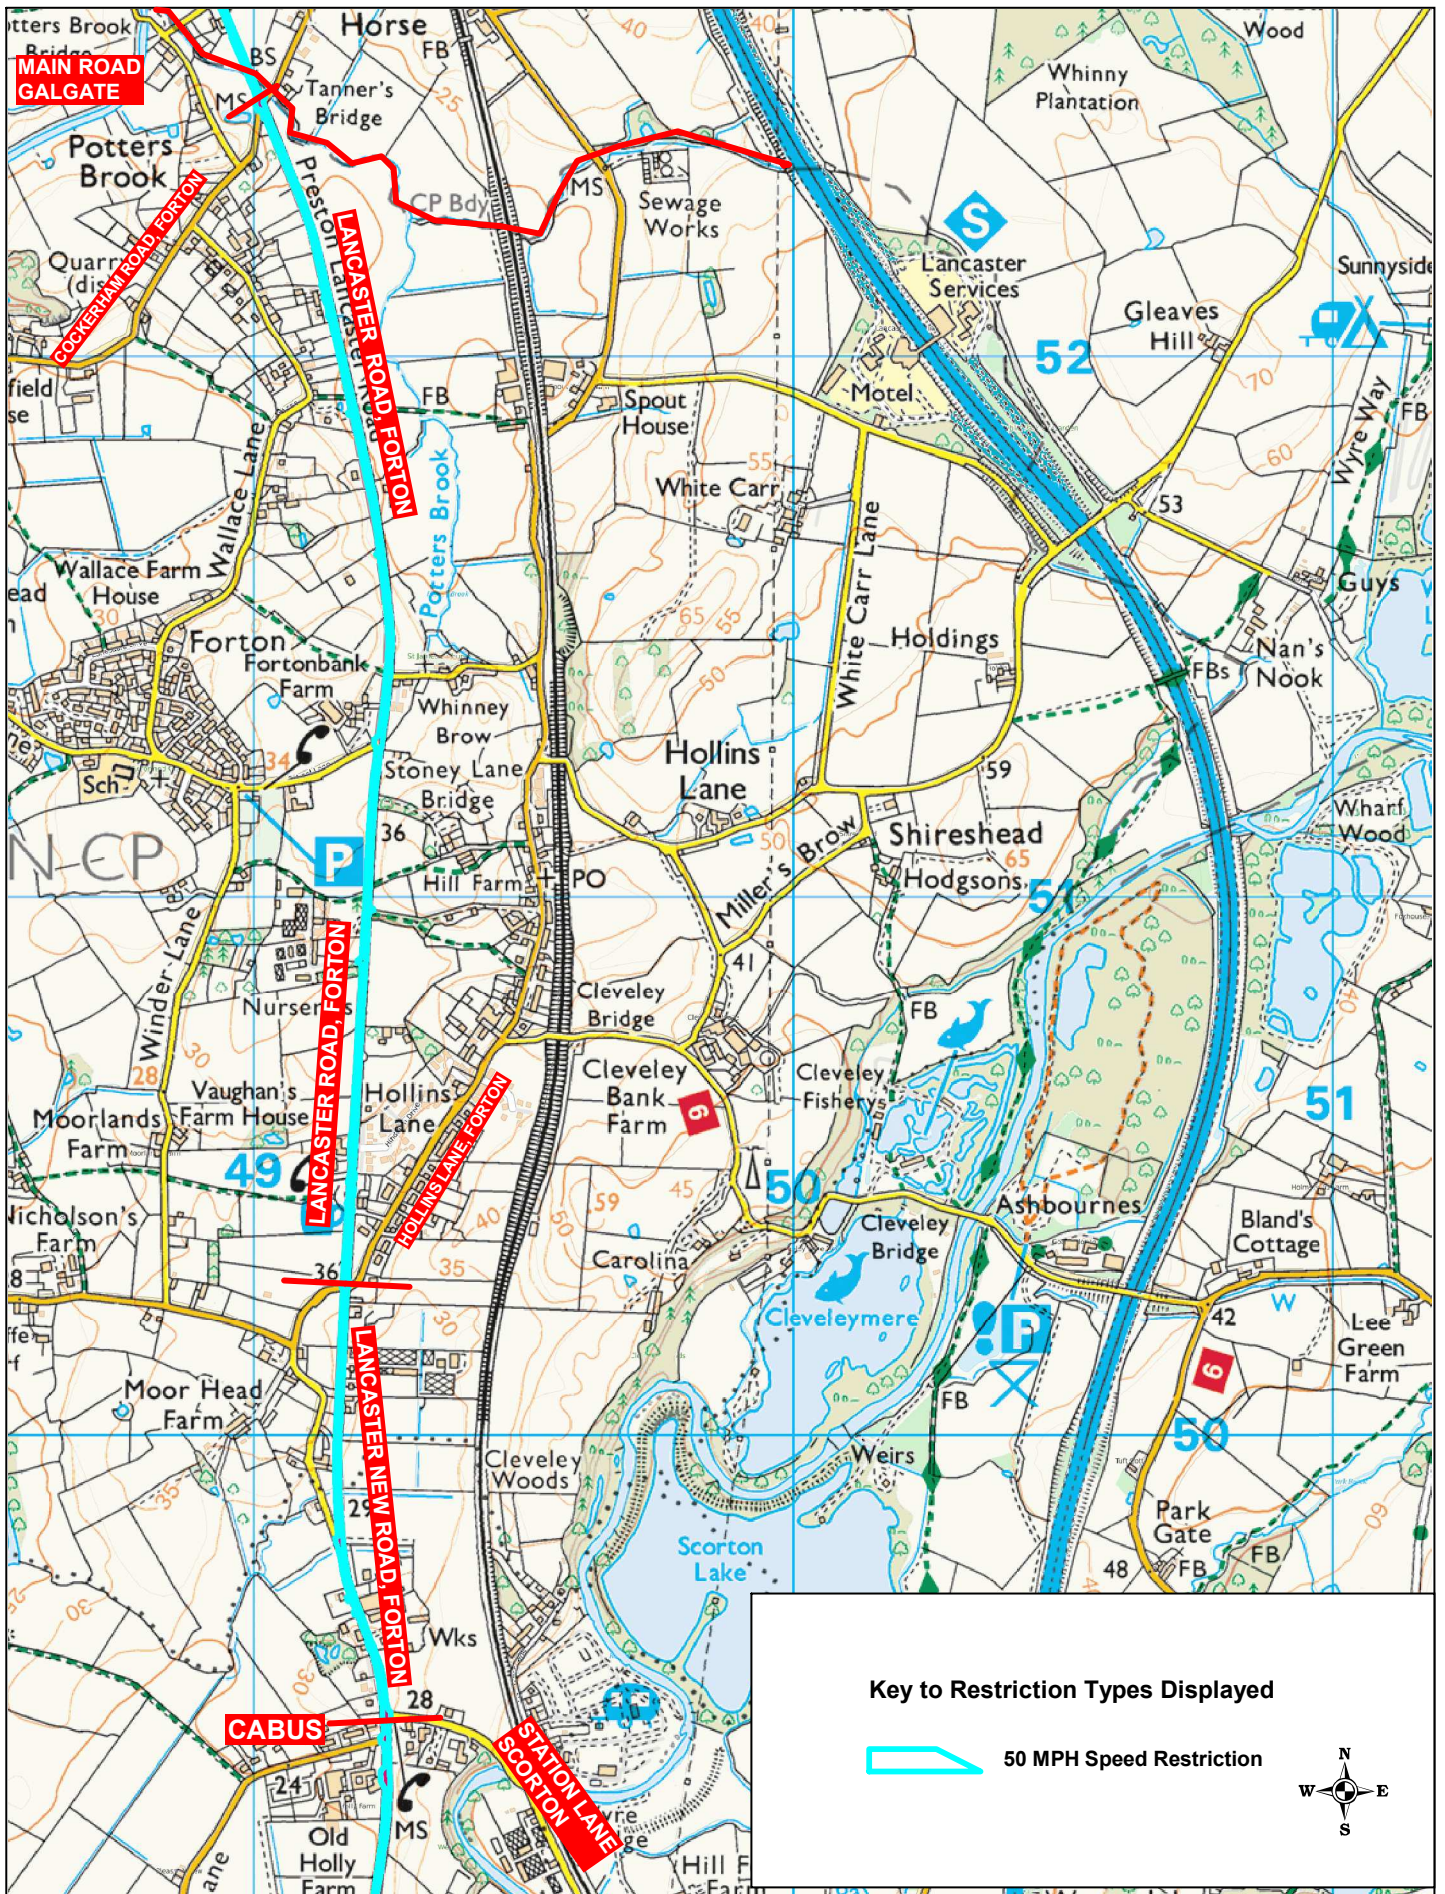

**Key to Restriction Types Displayed**


 50 MPH Speed Restriction





**A6**  
**Main Road, Galgate**  
**Lancaster Road, Forton**  
**Lancaster New Road, Forton**

© Crown copyright. All rights reserved  
 Lancashire County Council  
 Licence No. 100019820 2022  
**Phil Durnell**  
 Director of Highways  
 and Transportation  
 P.O. Box 100, County Hall,  
 PRESTON PR1 0LD

SCALE	<b>1 : 14000</b>
DATE	<b>08/04/2022</b>
DRAWING No.	<b>SRF/A6/WY1</b>
DRAWN BY	<b>Chris Nolan</b>
	Scale with care as distortion may occur

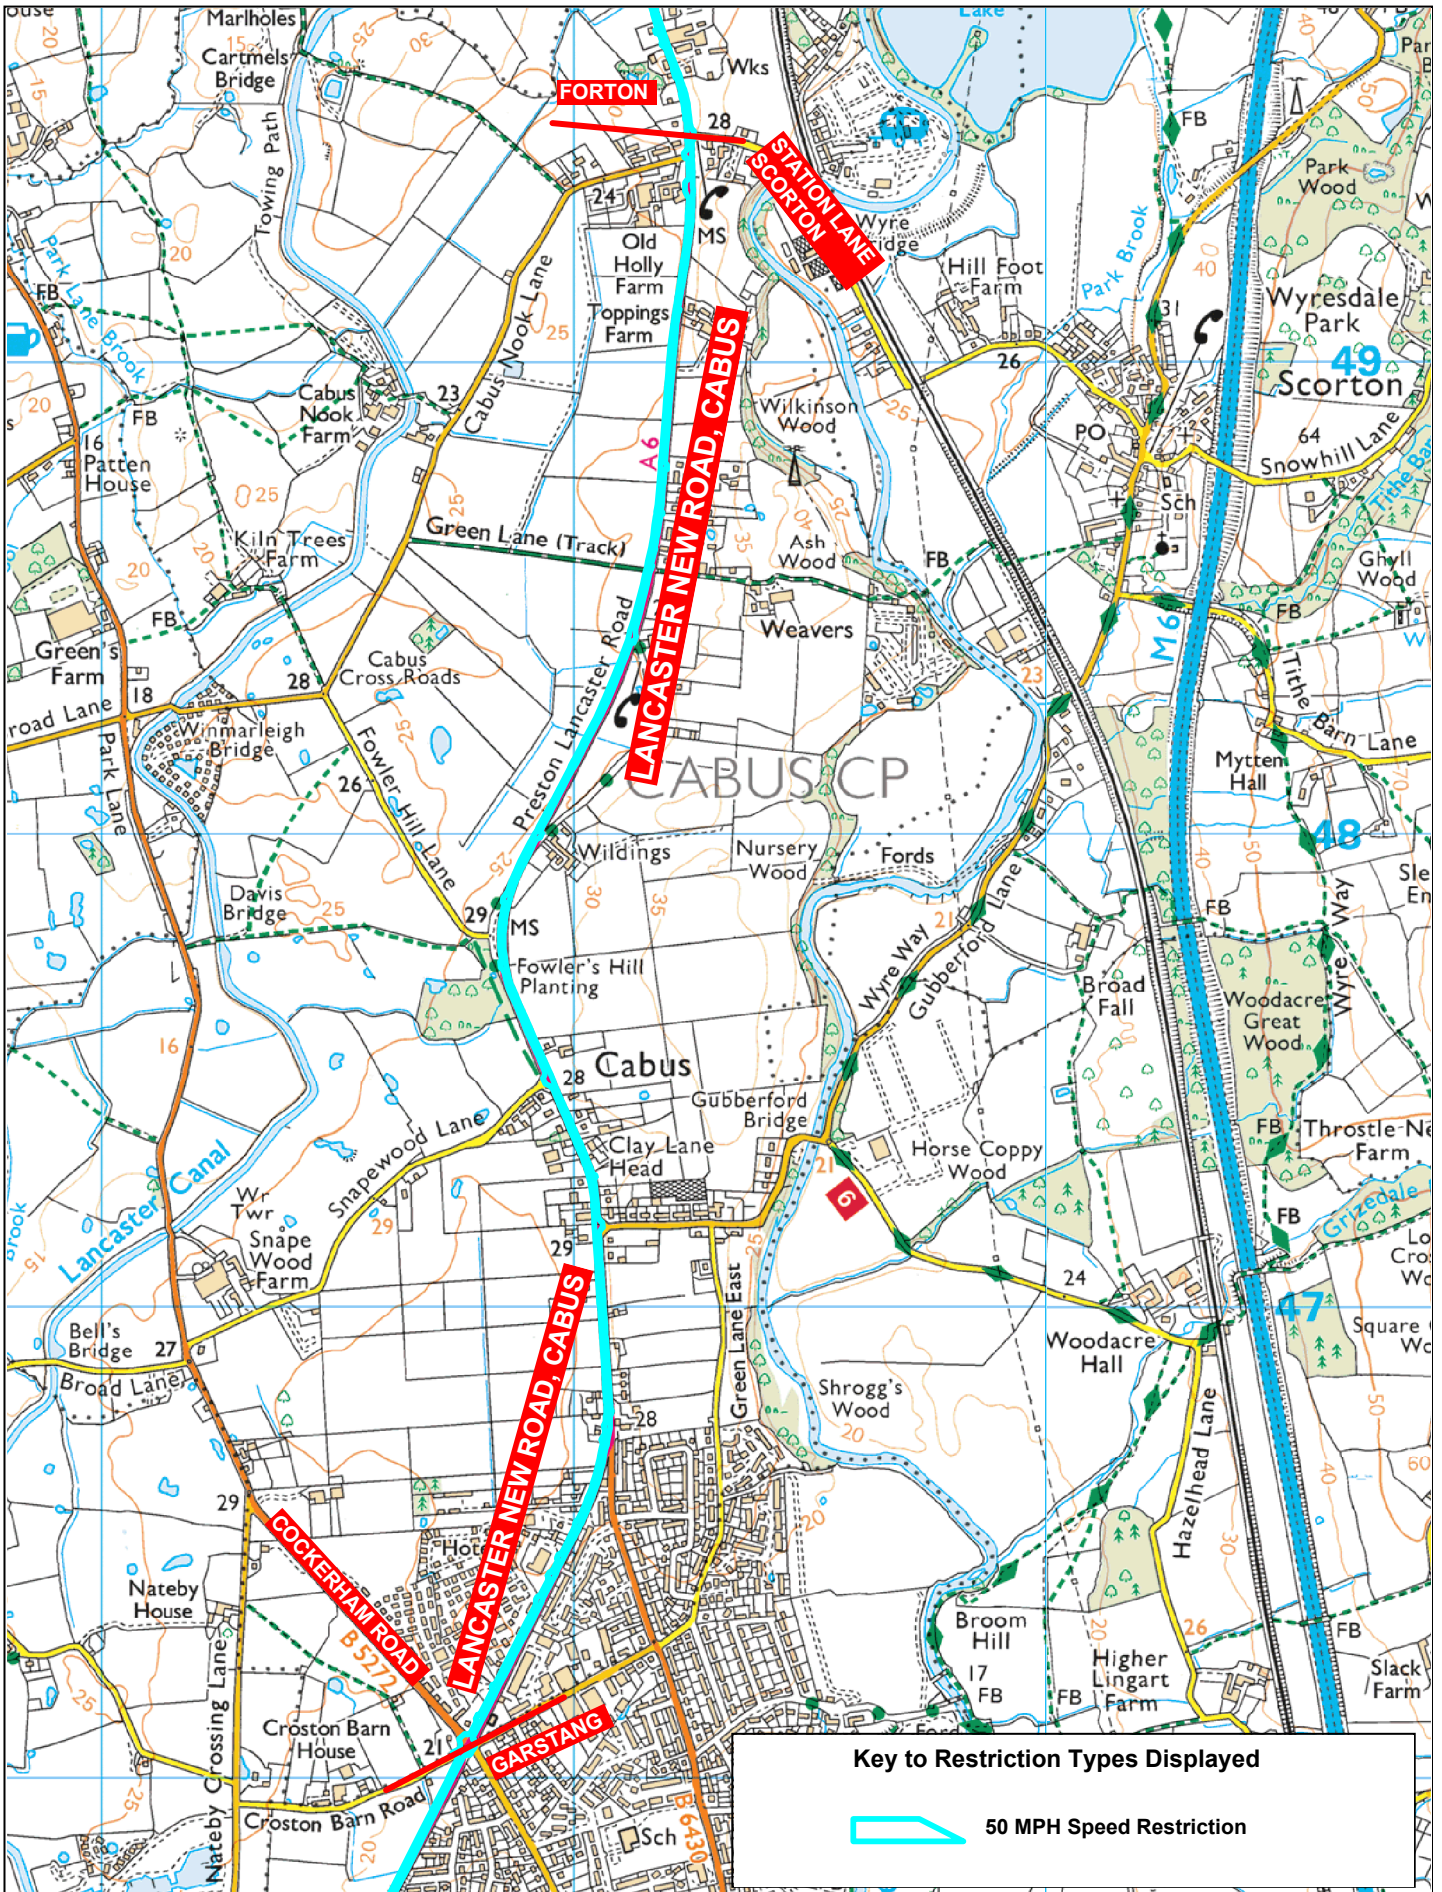


SCALE	<b>1 : 16000</b>
DATE	<b>30/11/2021</b>
DRAWING No.	<b>SRF/A6/WY2</b>
DRAWN BY	<b>TJP</b>
	Scale with care as distortion may occur

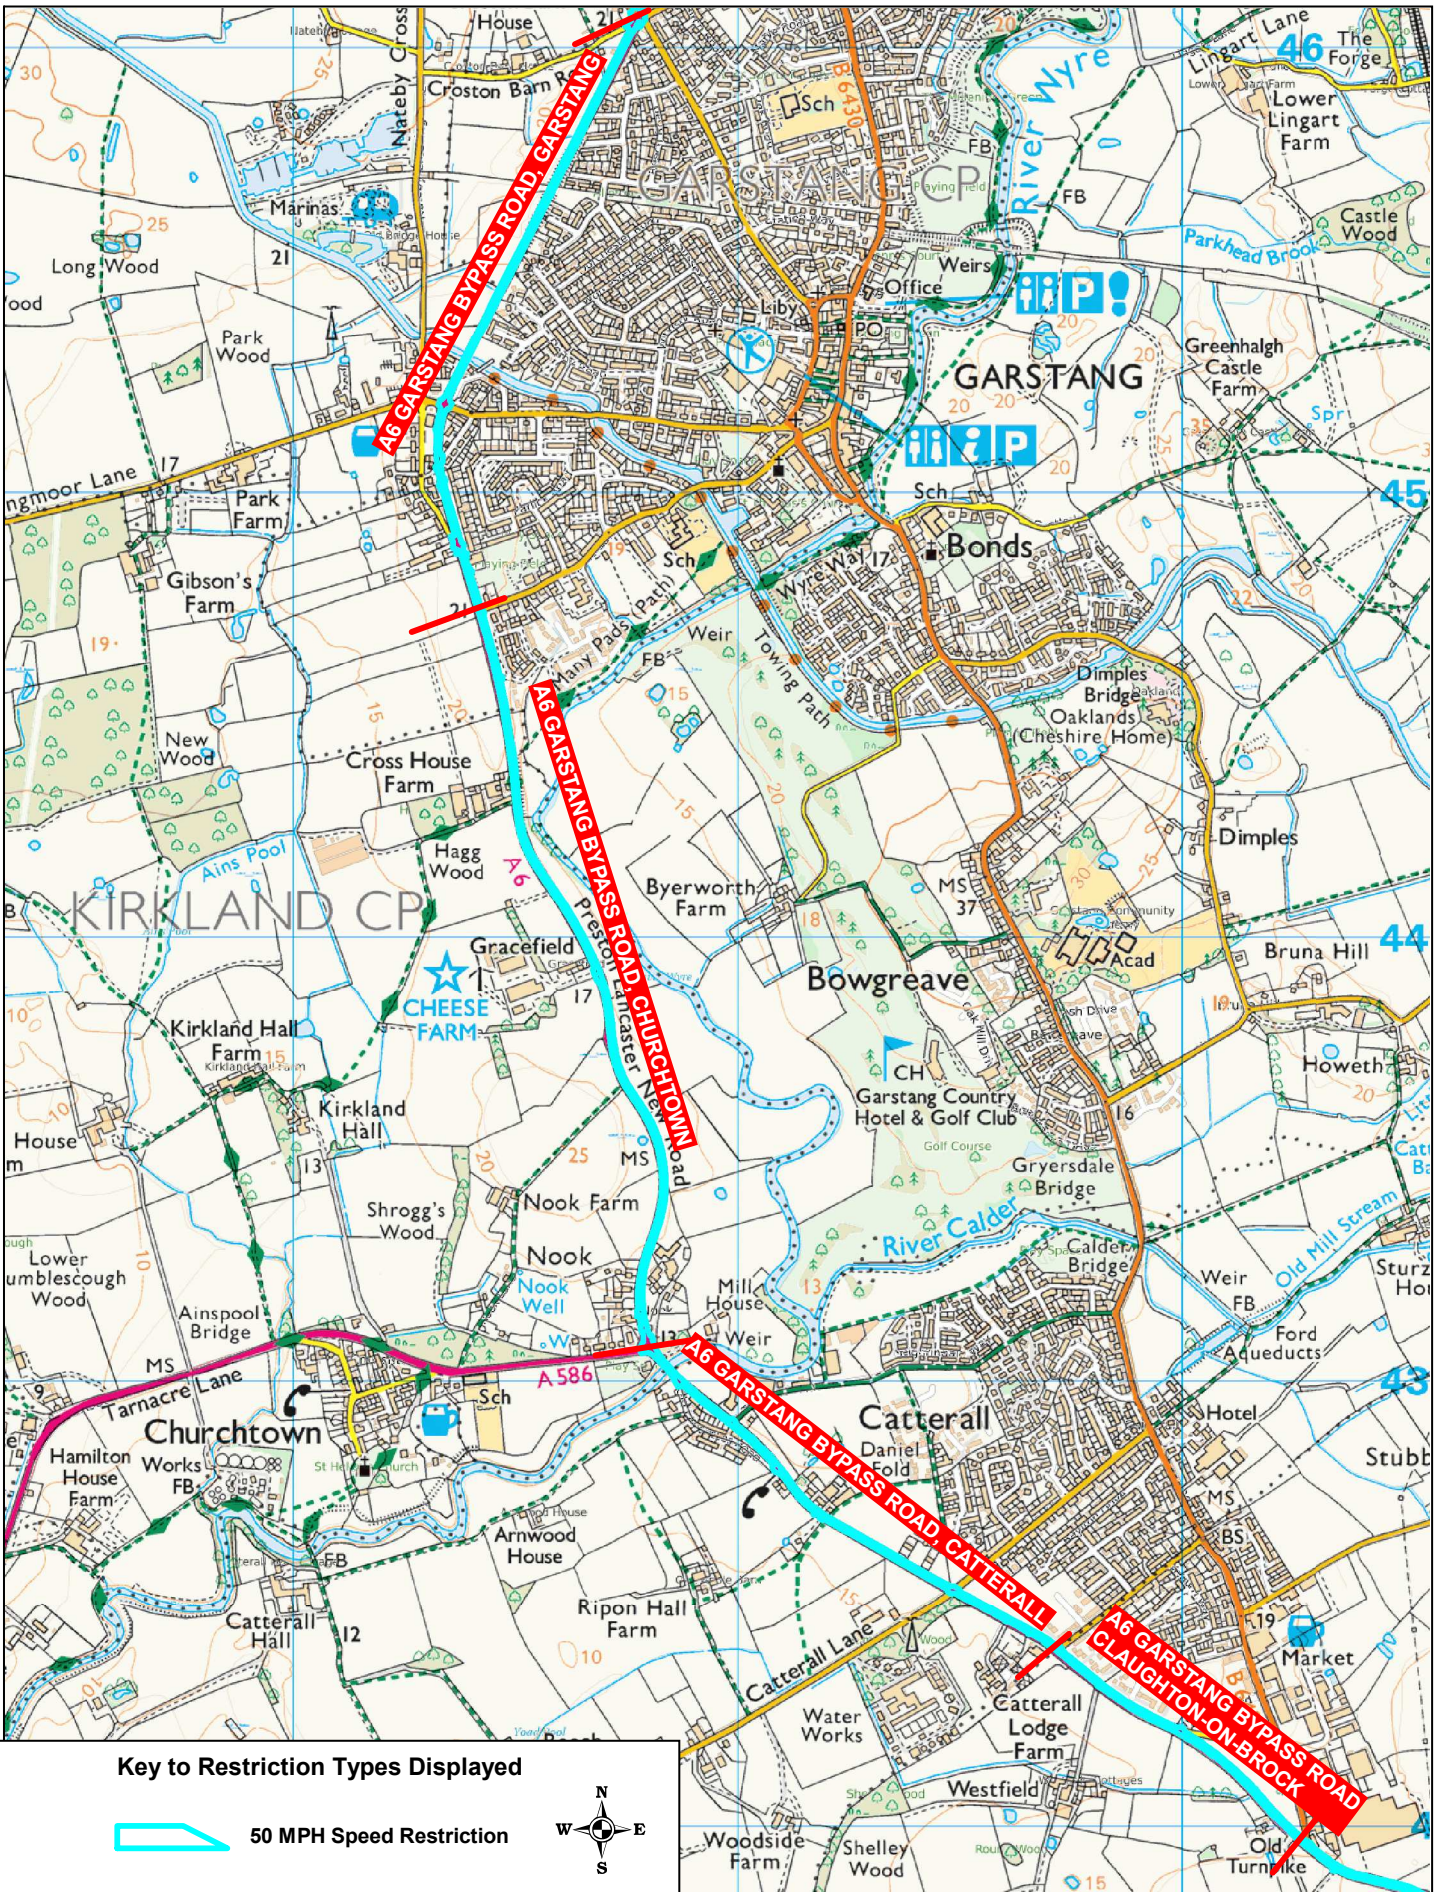

**A6**  
 Garstang Bypass Road, Garstang  
 Garstang Bypass Road, Churchtown  
 Garstang Bypass Road, Catterall  
 Garstang Bypass Road, Claughton-on-Brock

© Crown copyright. All rights reserved  
 Lancashire County Council  
 Licence No. 100019820 2022  
**Phil Durnell**  
 Director of Highways and Transportation  
 P.O. Box 100, County Hall,  
 PRESTON PR1 0LD

SCALE	<b>1 : 17000</b>
DATE	<b>08/04/2022</b>
DRAWING No.	<b>SRF/A6/WY3</b>
DRAWN BY	<b>Chris Nolan</b> Scale with care as distortion may occur

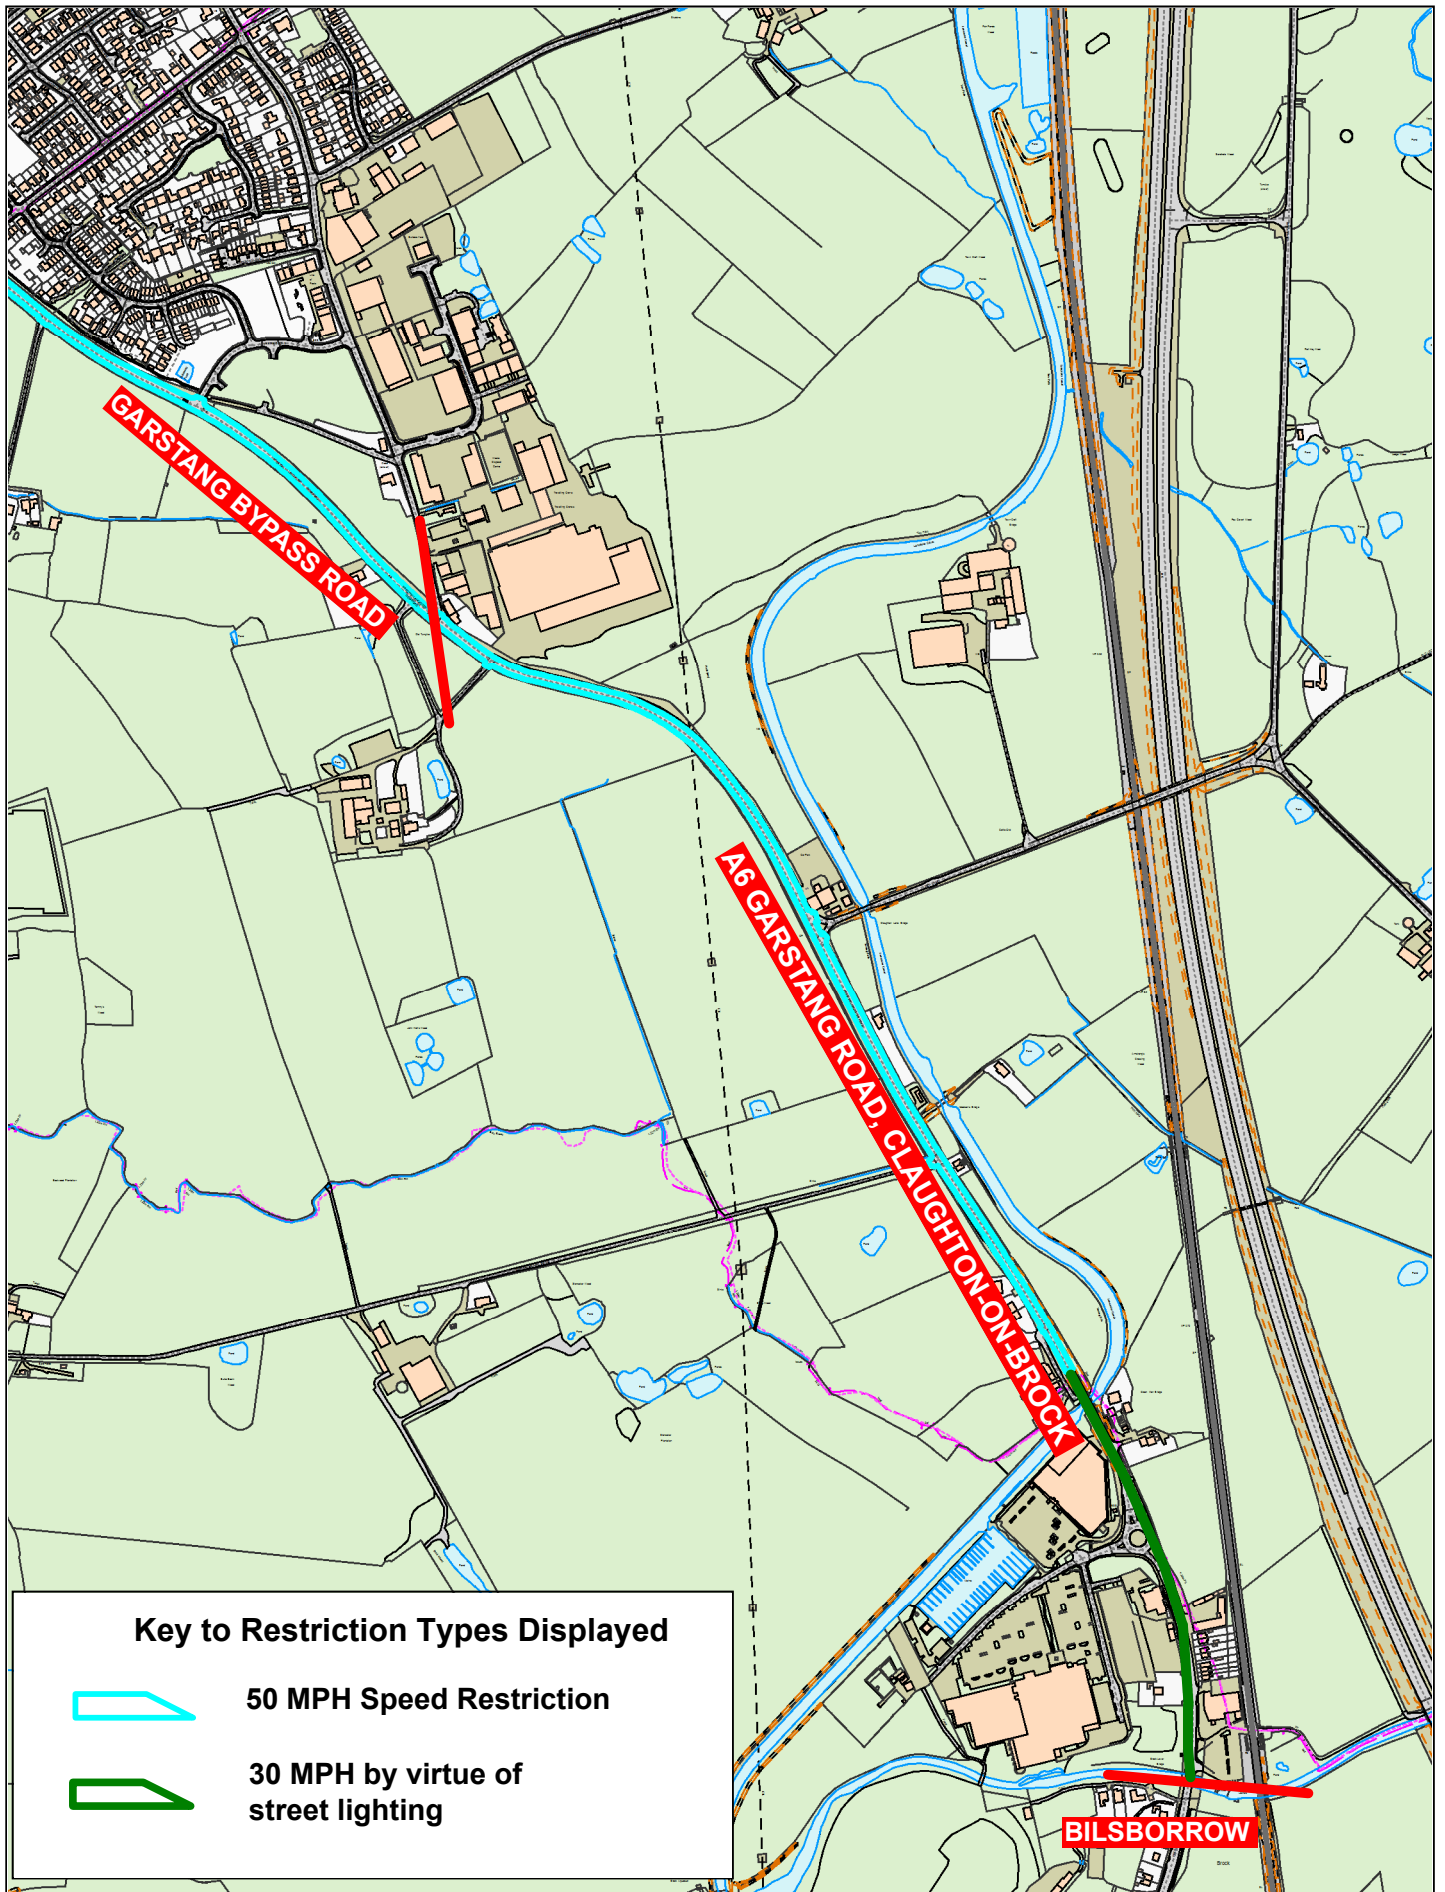

**A6**  
**Garstang Road,**  
**Claughton-on-Brock**




© Crown copyright. All rights reserved  
 Lancashire County Council  
 Licence No. 100019820 2021


**Phil Durnell**  
 Director of Highways  
 and Transportation


P.O. Box 100, County Hall,  
 PRESTON PR1 0LD

SCALE	<b>1 : 9000</b>
DATE	<b>30/11/2021</b>
DRAWING No.	<b>SRF/A6/WY4</b>
DRAWN BY	<b>TJP</b>
	Scale with care as distortion may occur

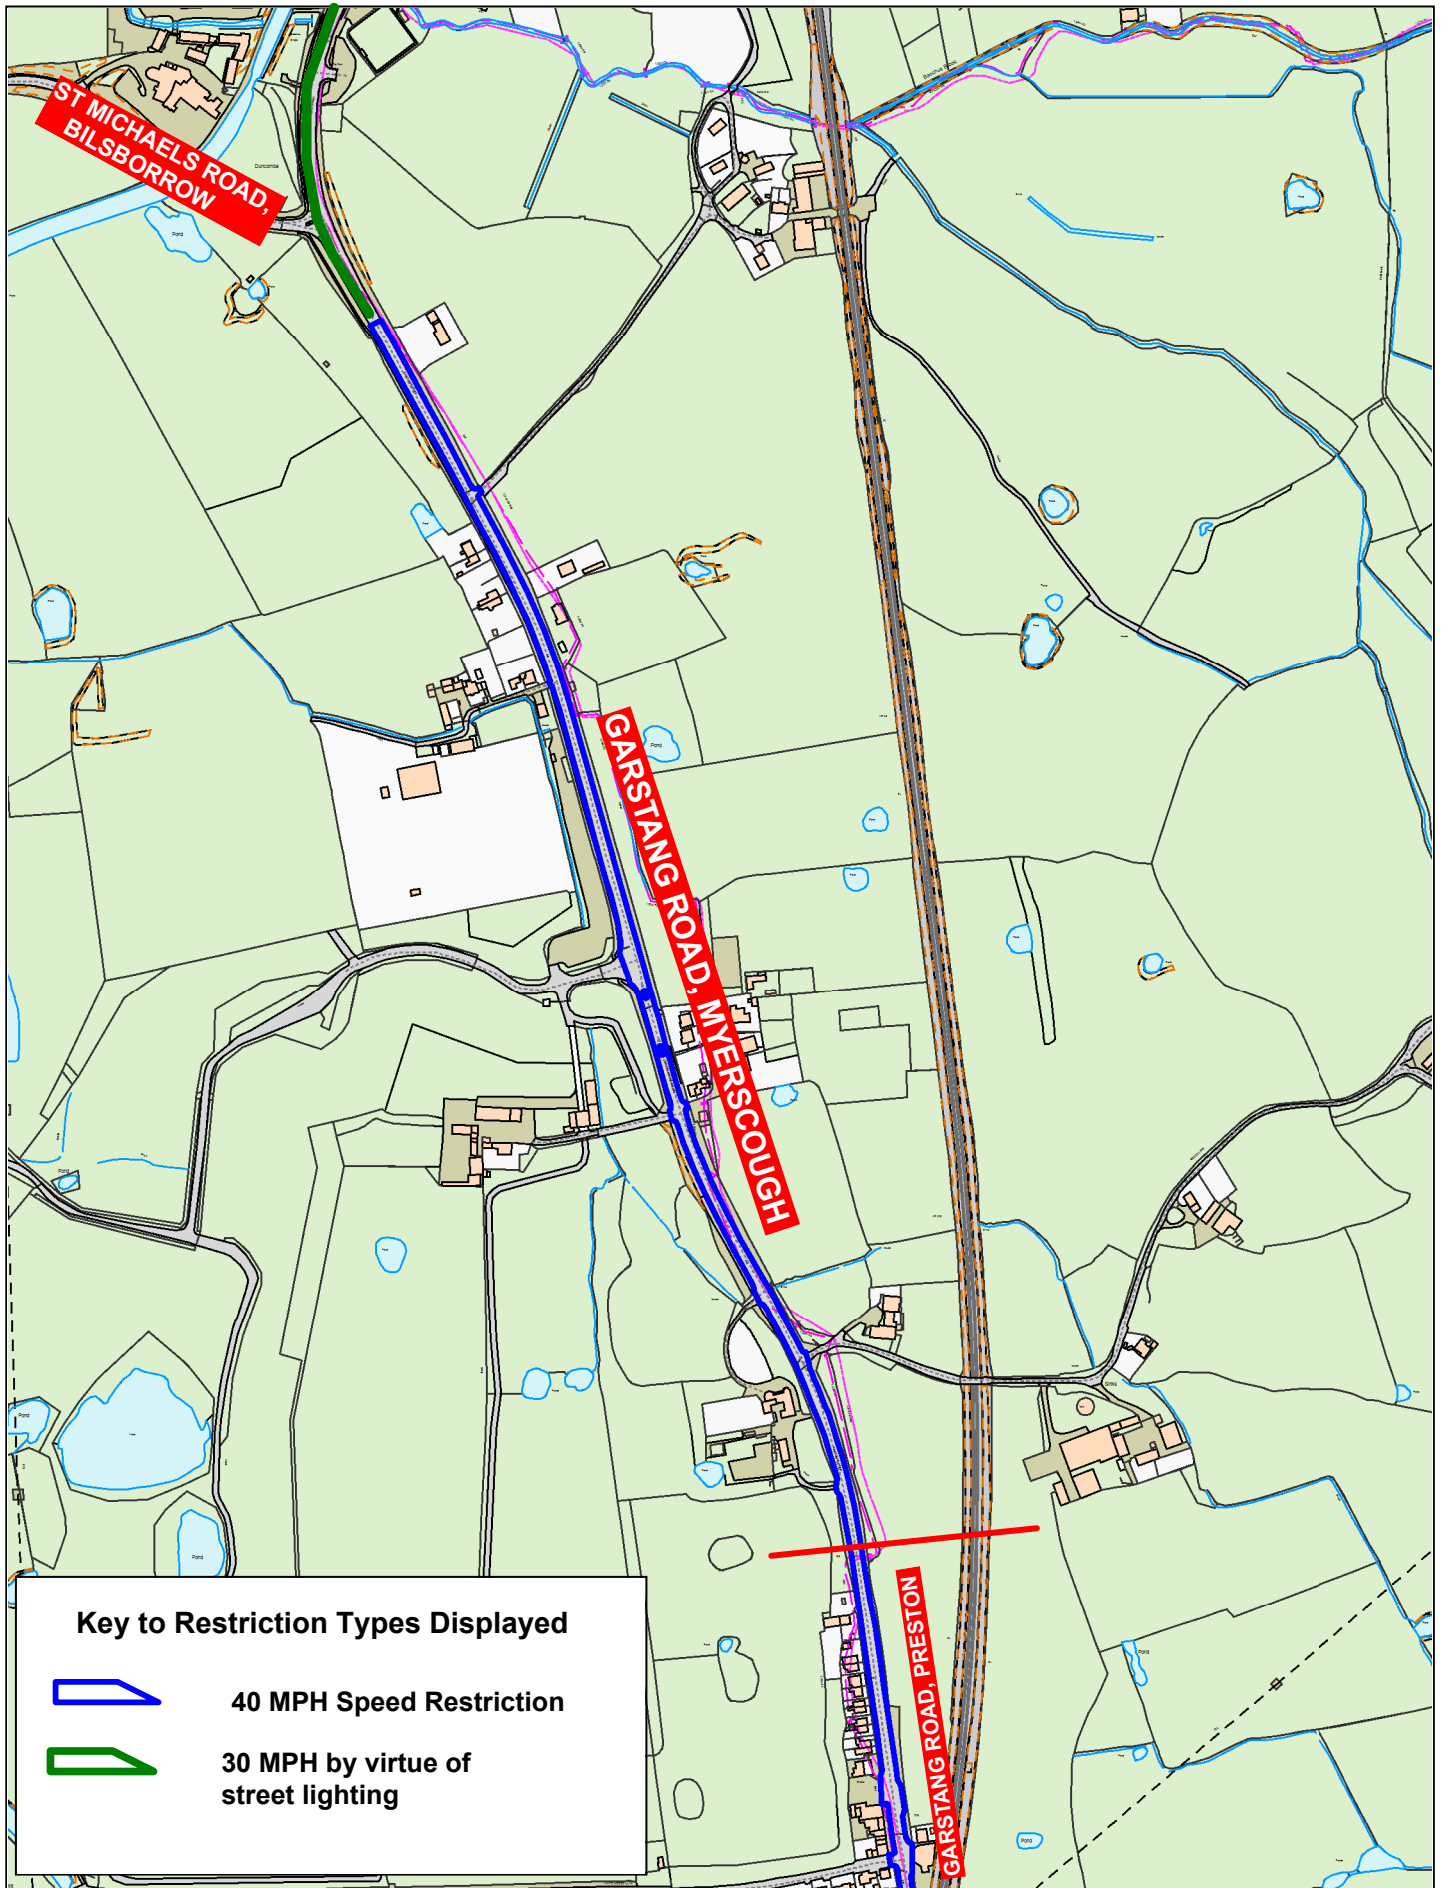

**Key to Restriction Types Displayed**

 40 MPH Speed Restriction

 30 MPH by virtue of street lighting

**Lancashire**  
County Council



**A6**

**Garstang Road,  
Myerscough**




© Crown copyright. All rights reserved  
Lancashire County Council  
Licence No. 100019820 2021

**Phil Durnell**  
Director of Highways  
and Transportation

P.O. Box 100, County Hall,  
PRESTON PR1 0LD

SCALE	<b>1 : 6000</b>
DATE	<b>01/12/2021</b>
DRAWING No.	<b>SRF/A6/WY5</b>
DRAWN BY	<b>TJP</b>
	Scale with care as distortion may occur

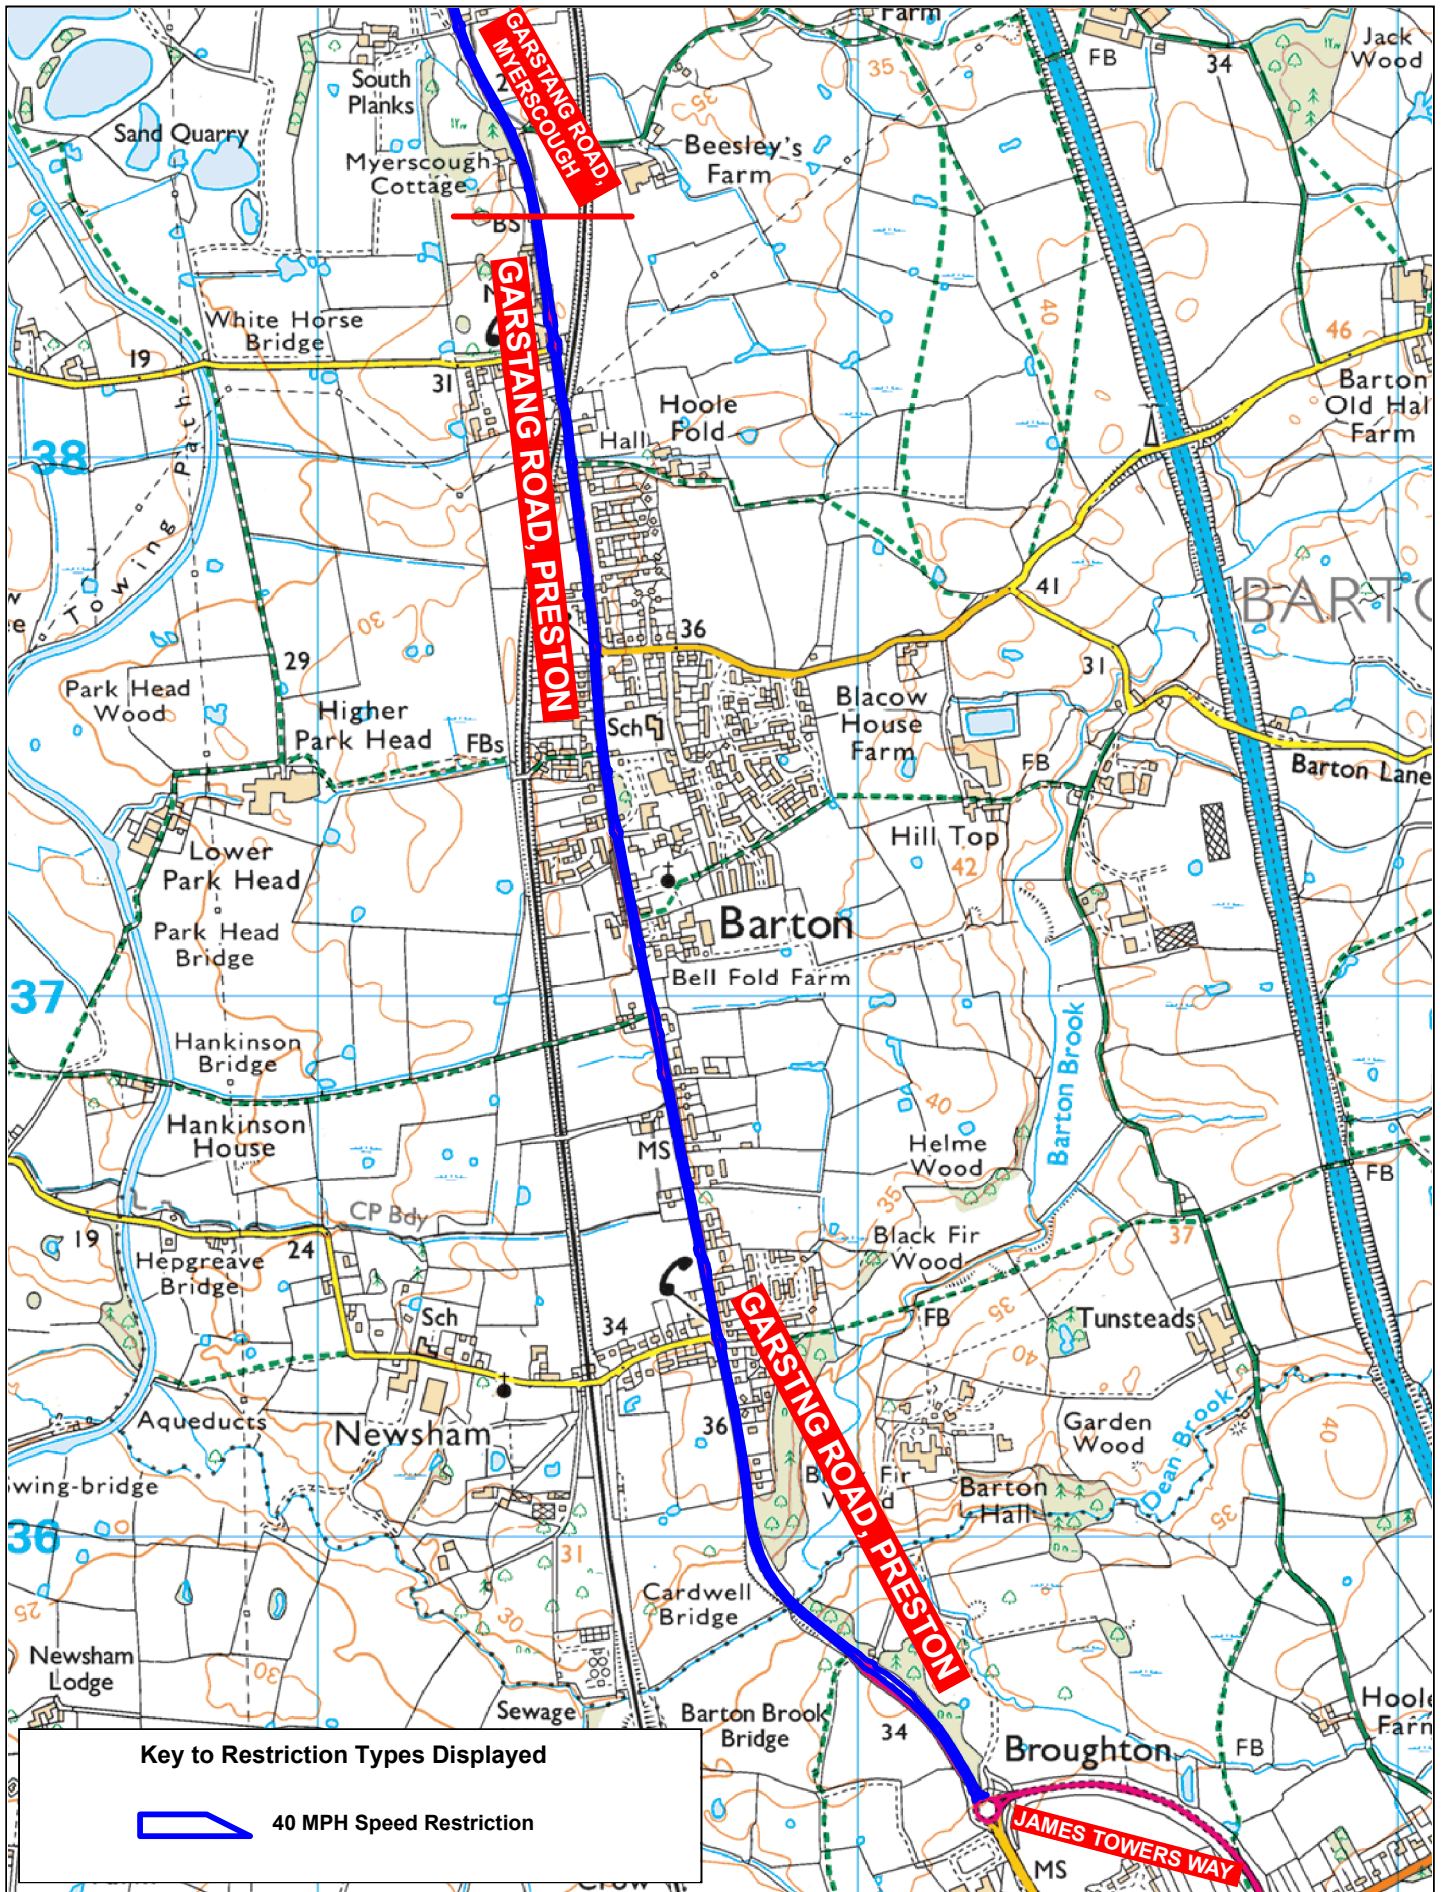

**A6**  
**Garstang Road,**  
**Preston**



© Crown copyright. All rights reserved  
 Lancashire County Council  
 Licence No. 100019820 2021

**Phil Durnell**  
 Director of Highways  
 and Transportation  
 P.O. Box 100, County Hall,  
 PRESTON PR1 0LD

SCALE	<b>1 : 14000</b>
DATE	<b>01/12/2021</b>
DRAWING No.	<b>SRF/A6/PR1</b>
DRAWN BY	<b>TJP</b>
	Scale with care as distortion may occur