


Key to Restriction Types Displayed

 Existing No Waiting At Any Time To Remain


Items marked for Revocation

 No Waiting At Any Time To Be Removed

 No Waiting Mon-Fri 8am-6.30pm To Be Removed



**Gable 66 and 68 Lowerhouse Lane, Burnley
Langham Street, Burnley**



© Crown copyright. All rights reserved
Lancashire County Council
Licence No. 100019820 2022


**Phil Durnell
Director of Highways
and Transportation**

P.O. Box 100, County Hall,
PRESTON PR1 0LD

SCALE	1 : 1000
DATE	26/05/2022
DRAWING No.	22-23(2)/BU1-MB
DRAWN BY	JC
	Scale with care as distortion may occur




Key to Restriction Types Displayed

 No Waiting At Any Time



Lancashire
County Council

Brownside Road, Worsthorne
Lindsay Park, Worsthorne




© Crown copyright. All rights reserved
Lancashire County Council
Licence No. 100019820 2022

Phil Durnell
Director of Highways and Transportation

P.O. Box 100, County Hall,
PRESTON PR1 0LD

SCALE	1 : 500
DATE	31/05/2022
DRAWING No.	22-23(2)/BU2-MB
DRAWN BY	JC
	Scale with care as distortion may occur

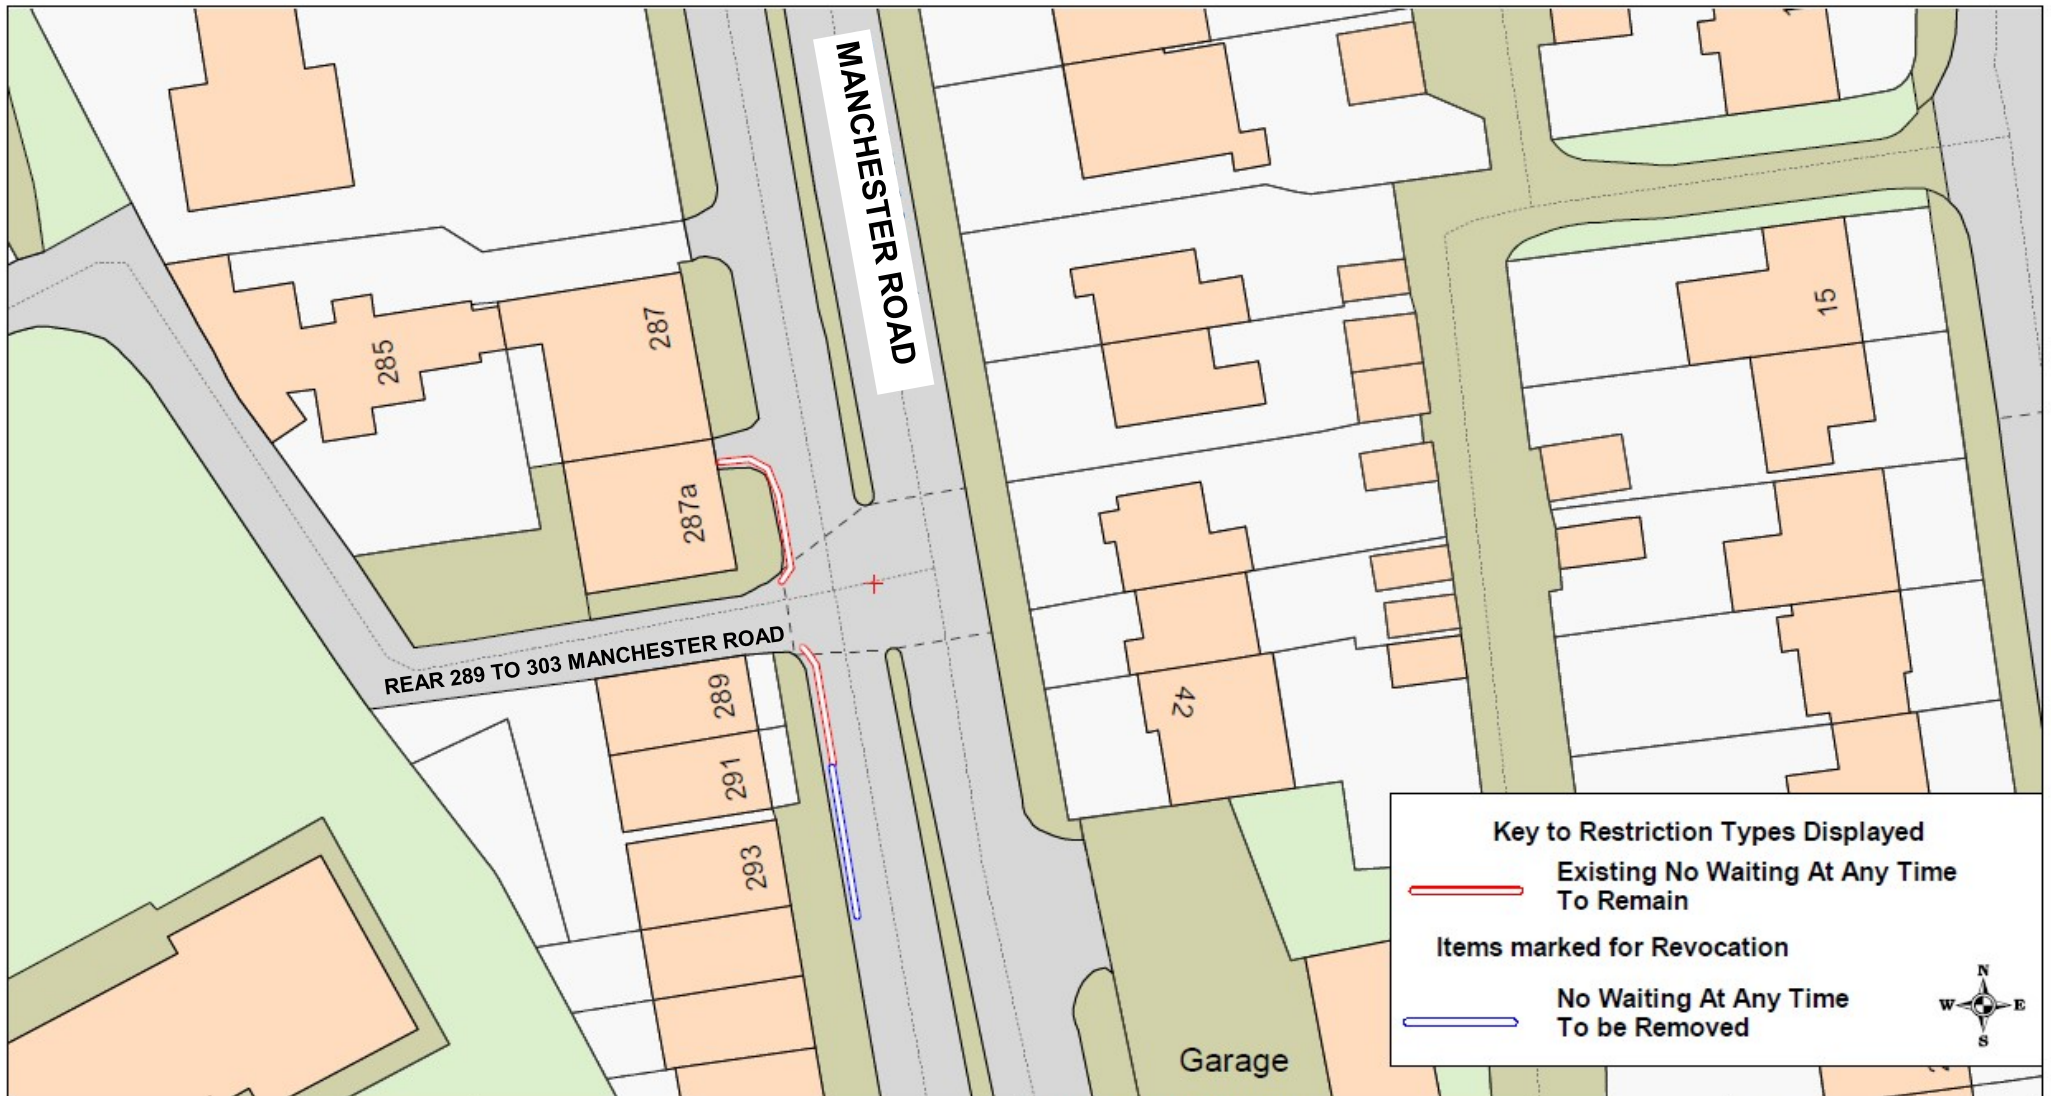

Manchester Road, Burnley

© Crown copyright. All rights reserved
 Lancashire County Council
 Licence No. 100019820 2022

Phil Durnell
 Director of Highways
 and Transportation

P.O. Box 100, County Hall,
 PRESTON PR1 0LD

SCALE	1 : 500
DATE	26/05/2022
DRAWING No.	22-23(2)/BU3-MB
DRAWN BY	JC
	Scale with care as distortion may occur




Key to Restriction Types Displayed

 **No Waiting At Any Time**



Lancashire
County Council

Abingdon Road, Padiham
Wytham Street, Padiham



© Crown copyright. All rights reserved
Lancashire County Council
Licence No. 100019820 2022


Phil Durnell
Director of Highways and Transportation

P.O. Box 100, County Hall,
PRESTON PR1 0LD

SCALE	1 : 500
DATE	26/05/2022
DRAWING No.	22-23(2)/BU4-MB
DRAWN BY	JC
	Scale with care as distortion may occur




Key to Restriction Types Displayed

 **No Waiting At Any Time**



Lancashire
County Council

Bluebell Grove, Burnley



© Crown copyright. All rights reserved
Lancashire County Council
Licence No. 100019820 2022

Phil Durnell
Director of Highways
and Transportation

P.O. Box 100, County Hall,
PRESTON PR1 0LD

SCALE	1 : 500
DATE	26/05/2022
DRAWING No.	22-23(2)/BU5-MB
DRAWN BY	JC
	Scale with care as distortion may occur