





Key to Restriction Types Displayed

 School Entrance Marking
Mon-Fri 8am-6pm

Lancashire
County Council



**Roe Hey Drive,
Coppull**




© Crown copyright. All rights reserved
Lancashire County Council
Licence No. 100019820 2022


Phil Durnell
**Director of Highways
and Transportation**


P.O. Box 100, County Hall,
PRESTON PR1 0LD

SCALE	1 : 750
DATE	30/05/2022
DRAWING No.	22-23(2)/CH1-HM
DRAWN BY	TJP
	Scale with care as distortion may occur

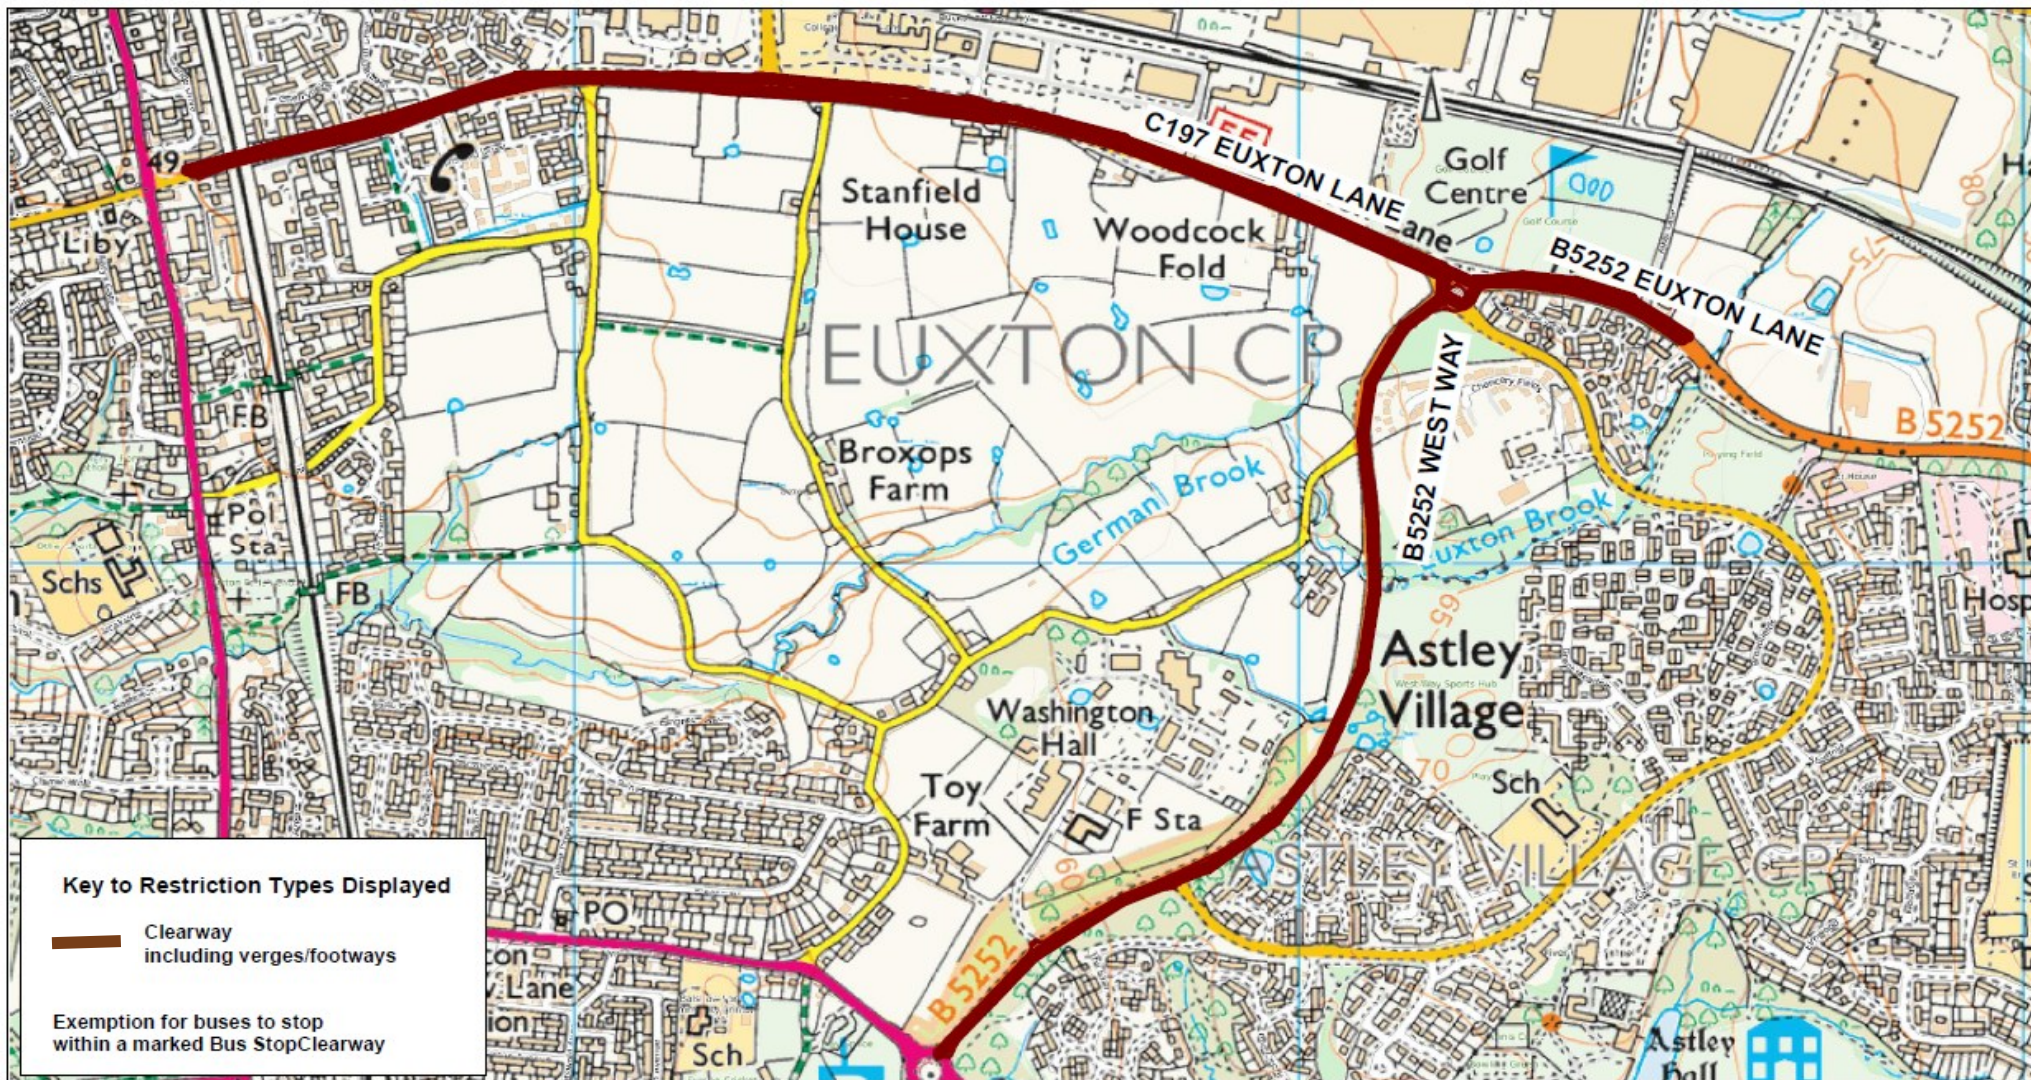

Key to Restriction Types Displayed

 Clearway including verges/footways

 Exemption for buses to stop within a marked Bus Stop



CLEARWAY

Euxton Lane and West Way,
Euxton, Chorley



© Crown copyright. All rights reserved
Lancashire County Council
Licence No. 100019820 2022

Phil Durnell
Director of Highways
and Transportation

P.O. Box 100, County Hall,
PRESTON PR1 0LD

SCALE 1 : 10000

DATE 30/05/2022

DRAWING No. 22-23(2)/CH2-CN

DRAWN BY TJP

Scale with care as distortion
may occur