





Key to Restriction Types Displayed

 **No Waiting At Any Time**



Dockray Street, Colne



© Crown copyright. All rights reserved
 Lancashire County Council
 Licence No. 100019820 2022


Phil Durnell
 Director of Highways
 and Transportation

P.O. Box 100, County Hall,
 PRESTON PR1 0LD

SCALE	1 : 500
DATE	27/05/2022
DRAWING No.	22-23(2)/PE1-MW
DRAWN BY	JC
	Scale with care as distortion may occur

Key to Restriction Types Displayed

-  No Waiting At Any Time
-  School Entrance Markings
Mon-Fri 8am-5pm
-  No Waiting
Mon-Fri 8am-4pm

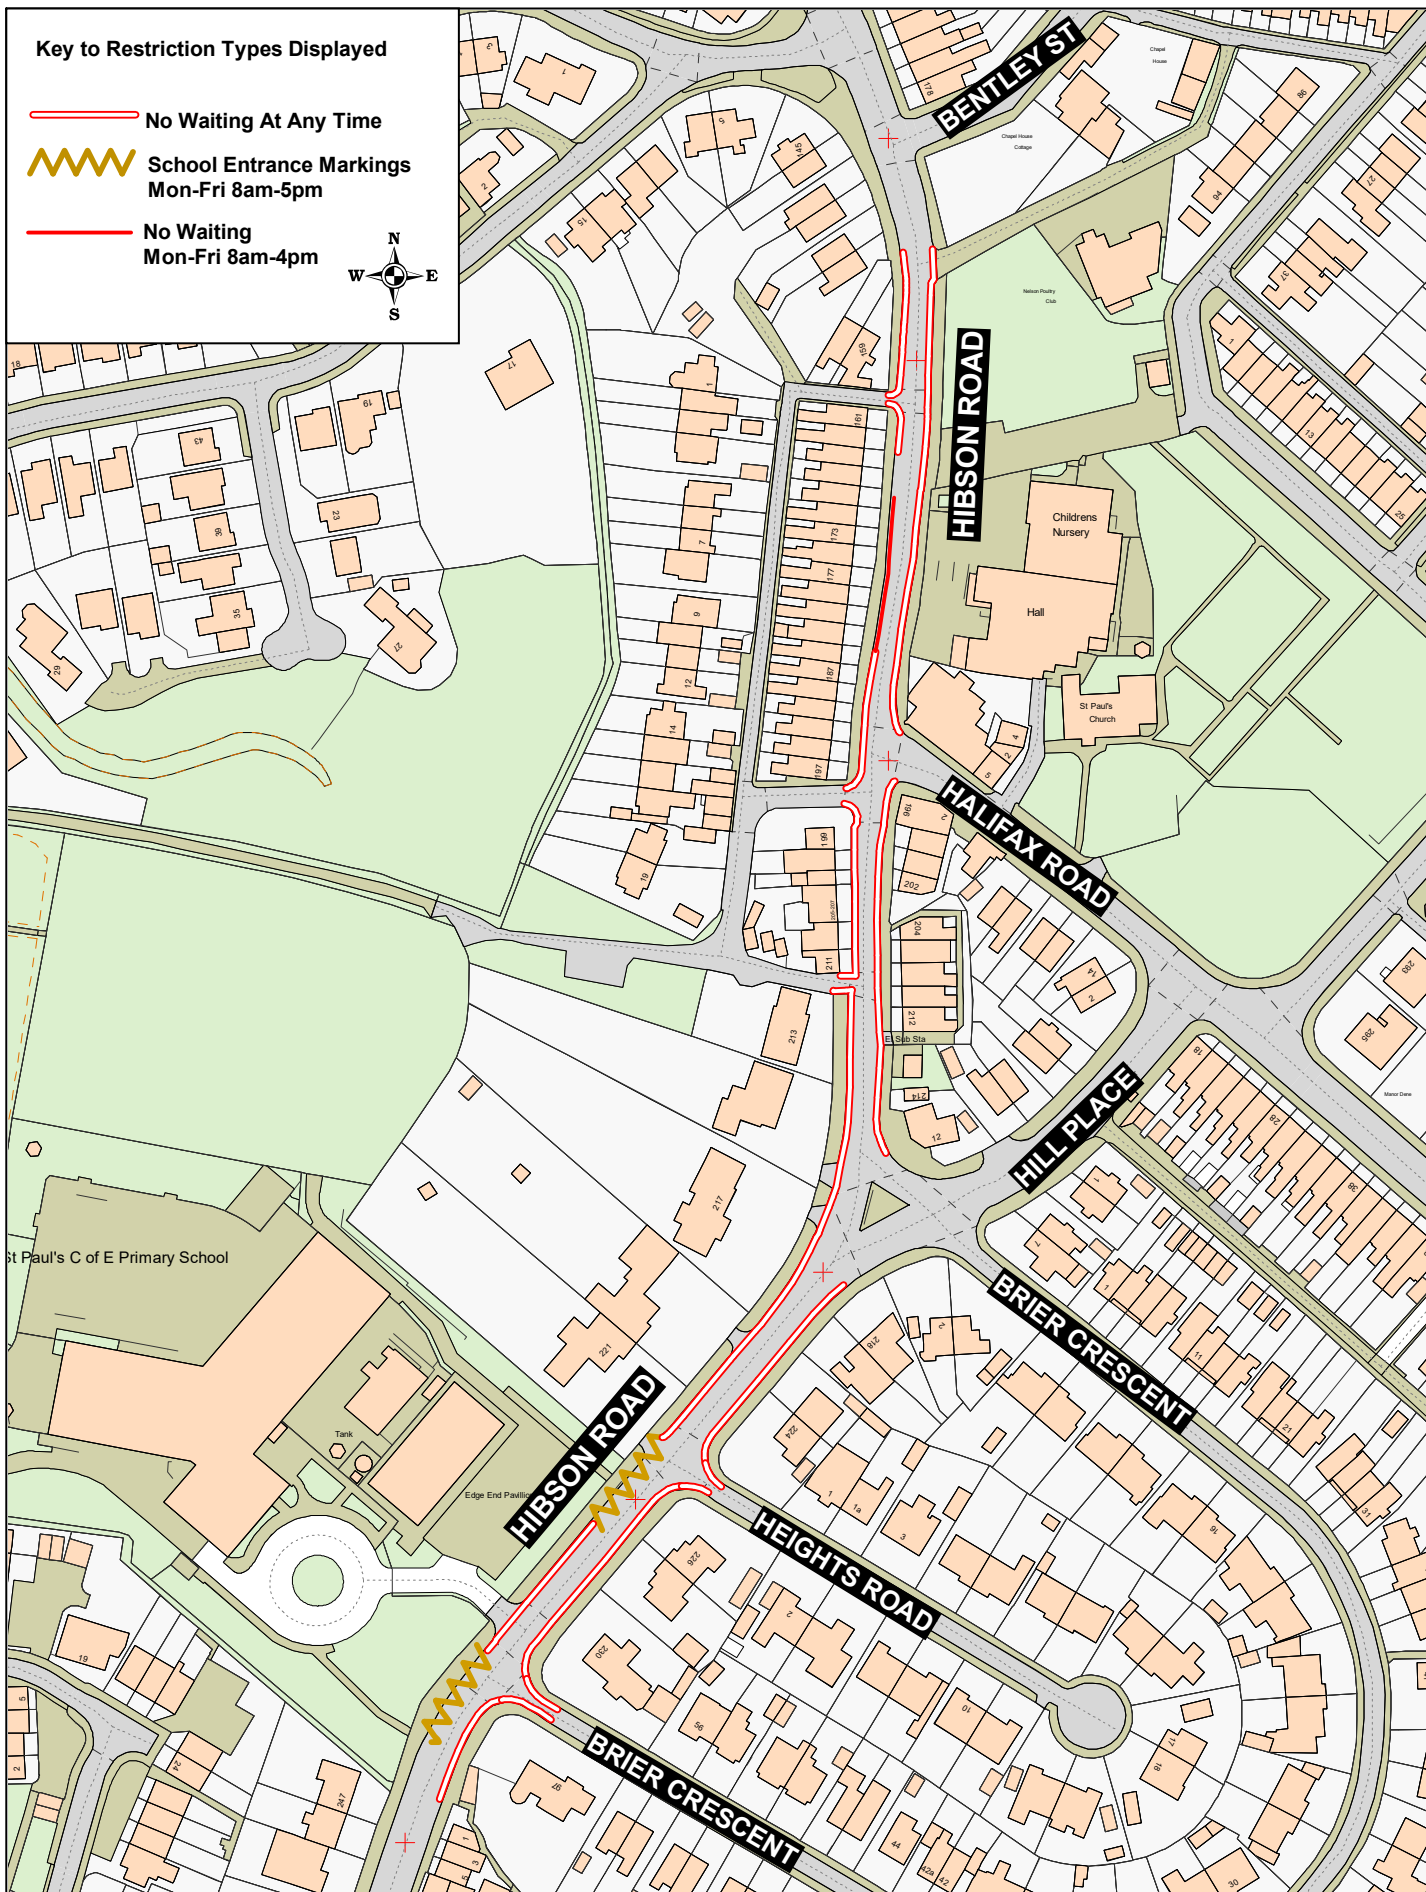


**Hibson Road, Nelson
Brier Crescent, Nelson
Heights Road, Nelson**

© Crown copyright. All rights reserved
Lancashire County Council
Licence No. 100019820 2022

Phil Durnell
Director of Highways
and Transportation

P.O. Box 100, County Hall,
PRESTON PR1 0LD

SCALE	1 : 1750
DATE	16/06/2022
DRAWING No.	22-23(2)/PE2-MW
DRAWN BY	TJP
	Scale with care as distortion may occur

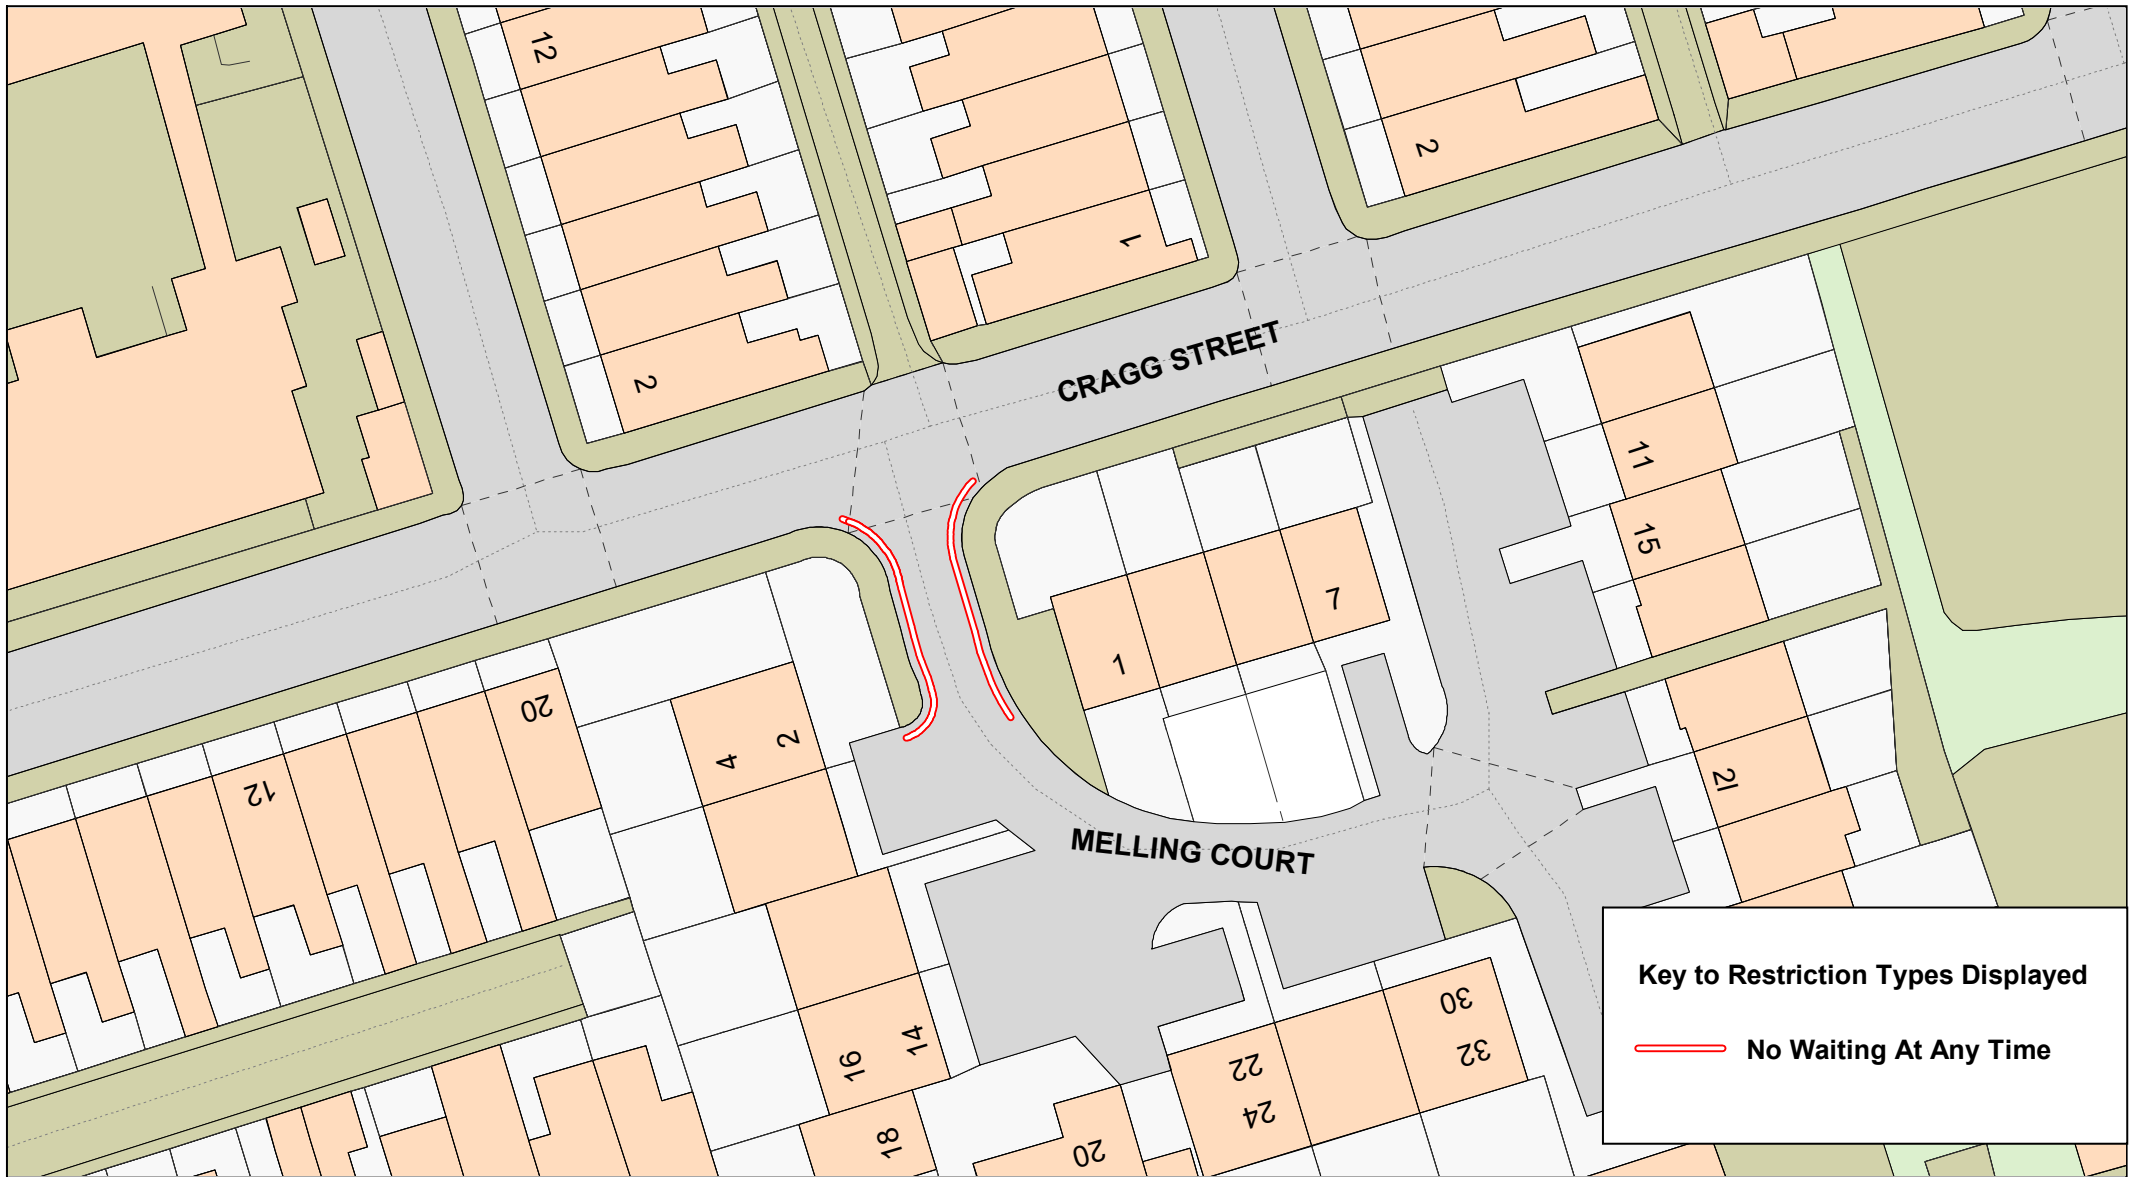

Key to Restriction Types Displayed

 **No Waiting At Any Time**



Melling Court, Colne




© Crown copyright. All rights reserved
 Lancashire County Council
 Licence No. 100019820 2022


Phil Durnell
 Director of Highways
 and Transportation

P.O. Box 100, County Hall,
 PRESTON PR1 0LD

SCALE	1 : 500
DATE	27/05/2022
DRAWING No.	22-23(2)/PE3-MW
DRAWN BY	JC
	Scale with care as distortion may occur

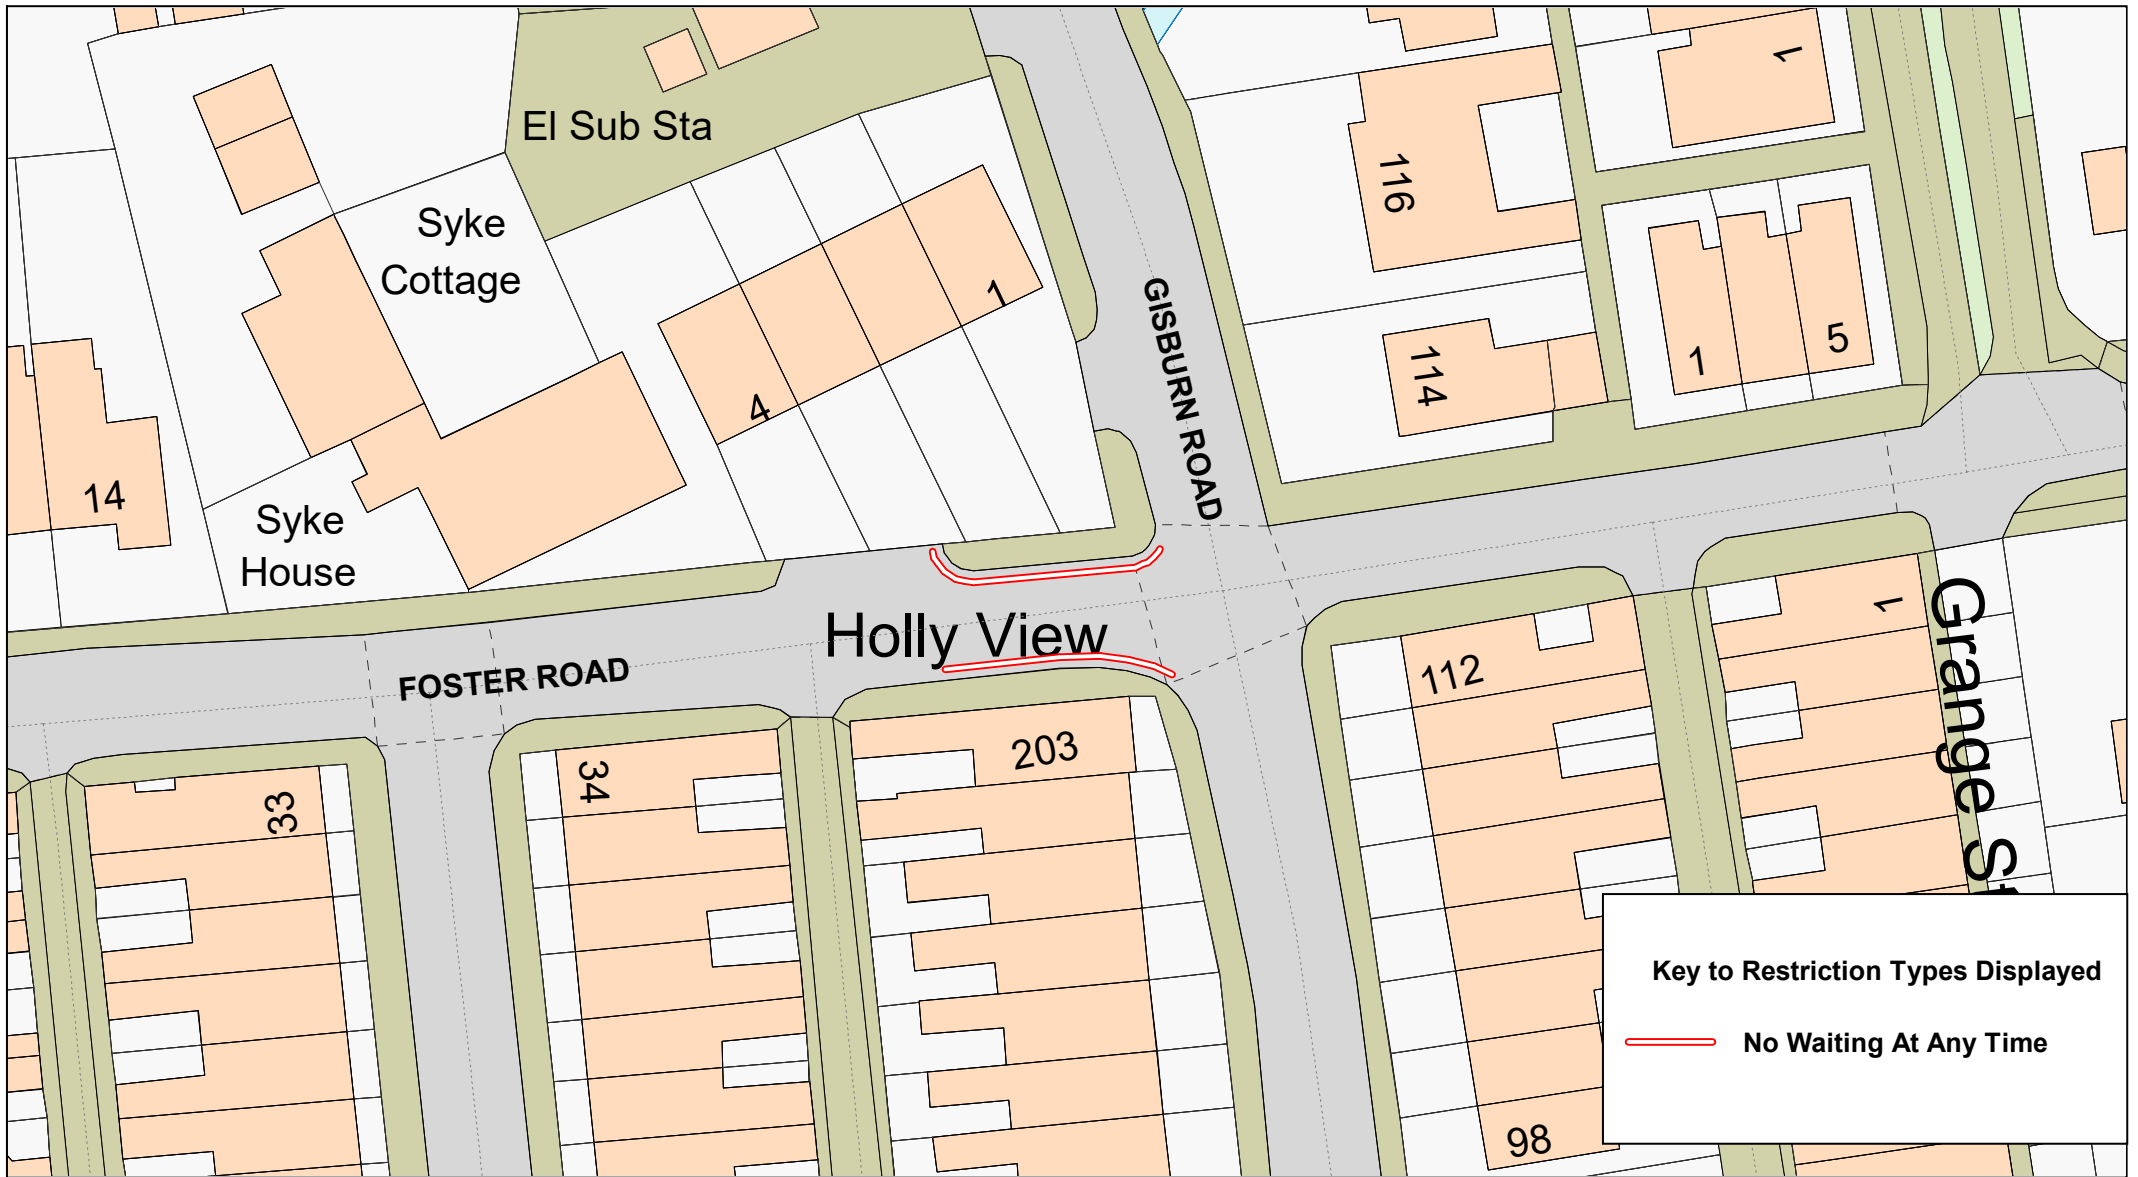


Key to Restriction Types Displayed

 **No Waiting At Any Time**



Lancashire
County Council

Foster Road, Barnoldswick



© Crown copyright. All rights reserved
Lancashire County Council
Licence No. 100019820 2022


Phil Durnell
Director of Highways
and Transportation

P.O. Box 100, County Hall,
PRESTON PR1 0LD

SCALE	1 : 500
DATE	27/05/2022
DRAWING No.	22-23(2)/PE4-MW
DRAWN BY	JC
	Scale with care as distortion may occur




Key to Restriction Types Displayed

 **No Waiting At Any Time**



Sandy Lane, Barrowford




© Crown copyright. All rights reserved
 Lancashire County Council
 Licence No. 100019820 2022

Phil Durnell
Director of Highways
and Transportation

P.O. Box 100, County Hall,
 PRESTON PR1 0LD


SCALE	1 : 500
DATE	27/05/2022
DRAWING No.	22-23(2)/PE5-MW
DRAWN BY	JC
	Scale with care as distortion may occur

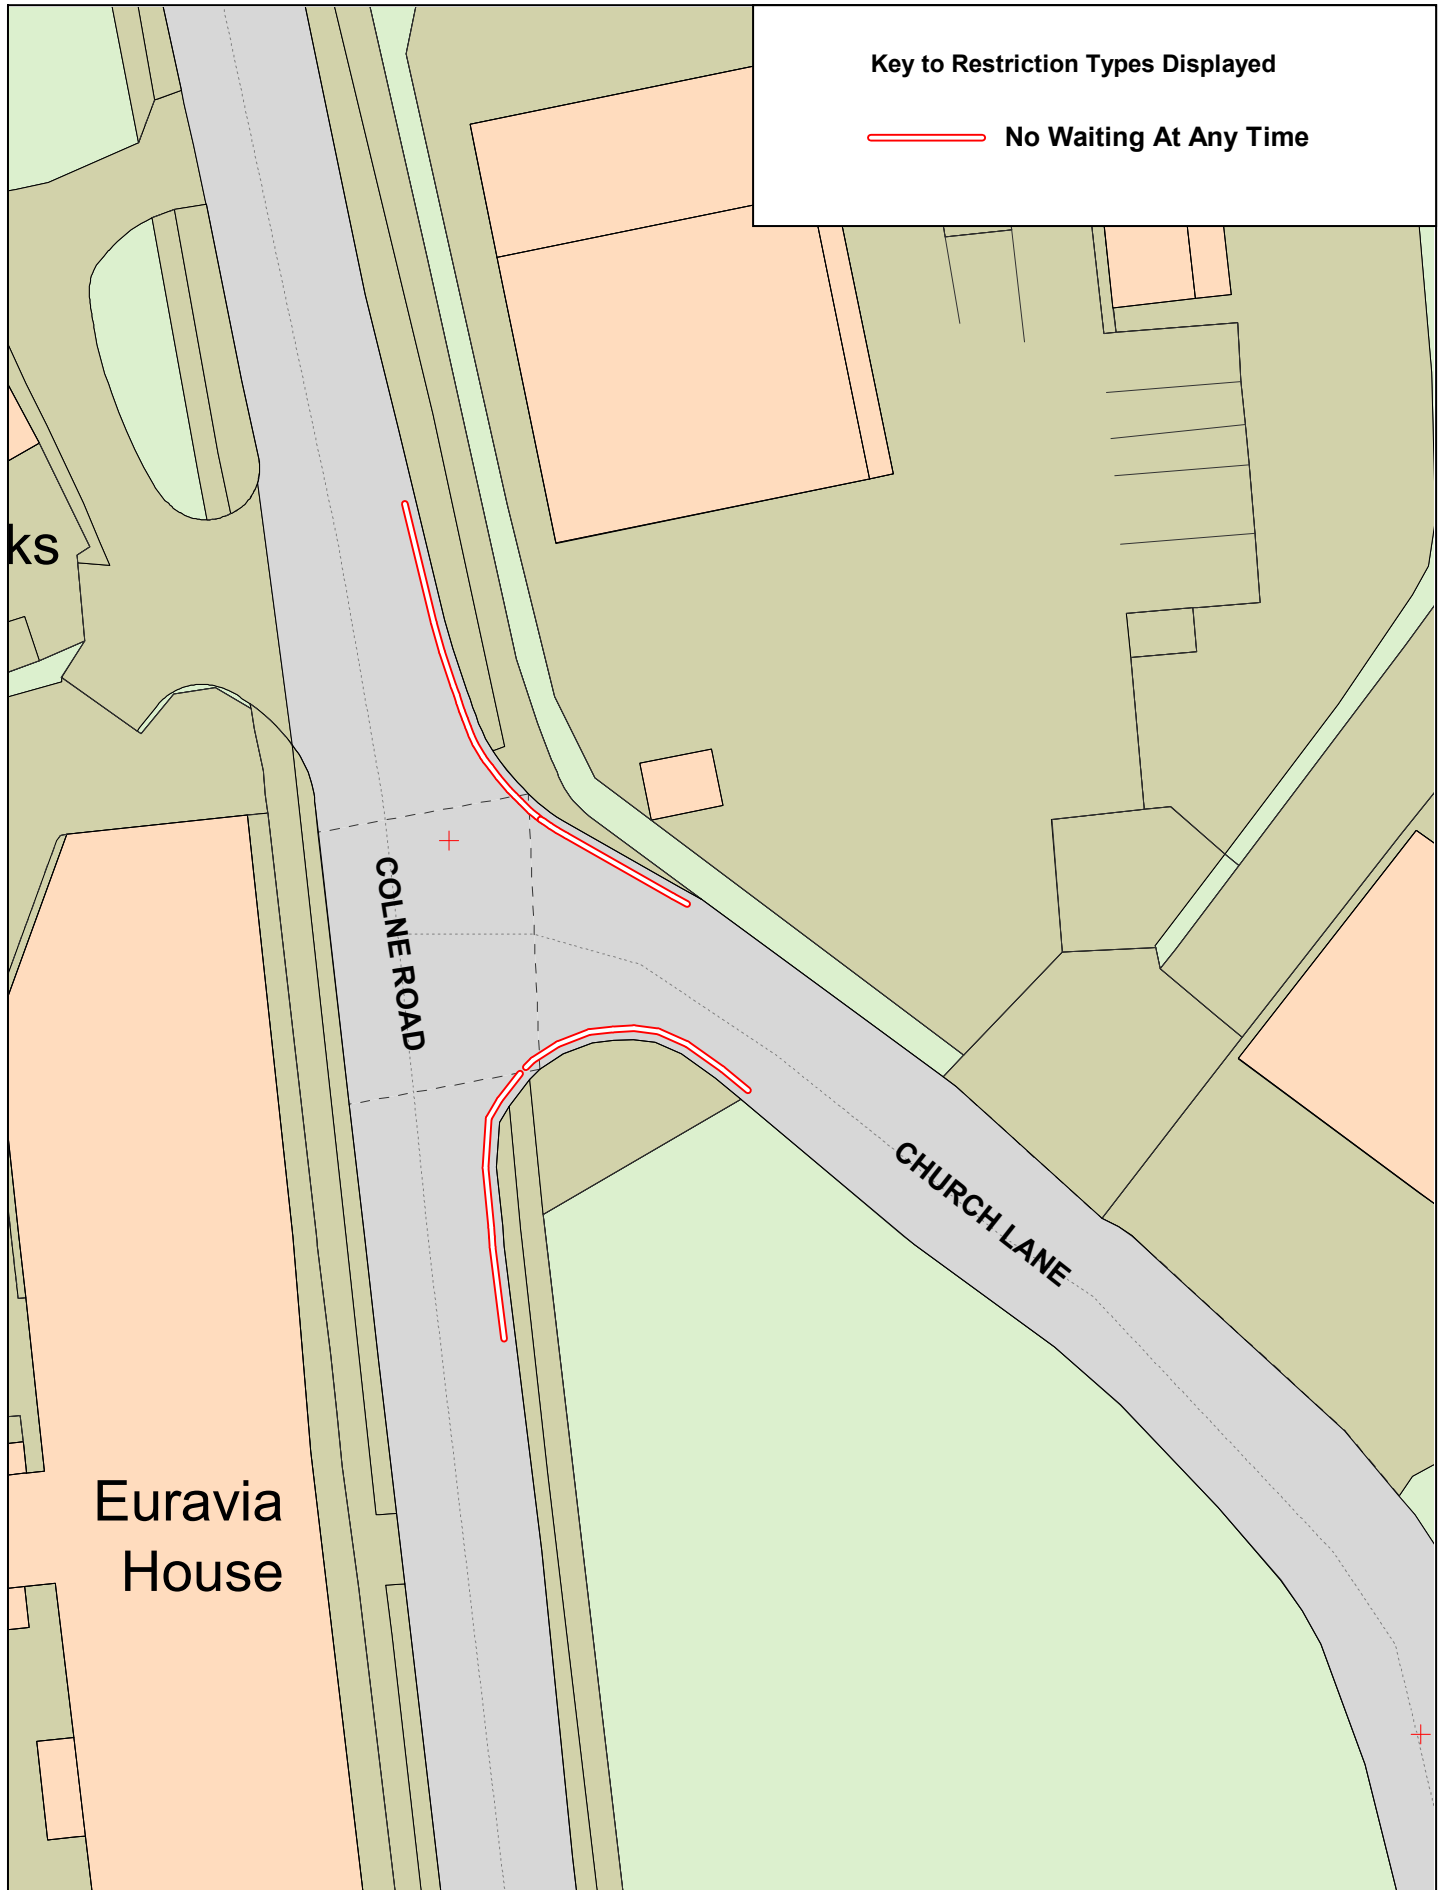

Lancashire
County Council



**Colne Road, Kelbrook-
Church Lane, Kelbrook**



© Crown copyright. All rights reserved
Lancashire County Council
Licence No. 100019820 2022

Phil Durnell
Director of Highways
and Transportation

P.O. Box 100, County Hall,
PRESTON PR1 0LD

SCALE	1 : 500
DATE	30/05/2022
DRAWING No.	22-23(2)/PE6-MW
DRAWN BY	JC
	Scale with care as distortion may occur