

Key to Restriction Types Displayed

— No Waiting At Any Time

Lancashire
County Council



Sunny Bank Road, Helmshore


© Crown copyright. All rights reserved
Lancashire County Council
Licence No. 100019820 2022

Phil Durnell
Director of Highways
and Transportation


P.O. Box 100, County Hall,
PRESTON PR1 0LD



SCALE	1 : 500
DATE	14/03/2022
DRAWING No.	22-23(2)/RO1-CH
DRAWN BY	JC
	Scale with care as distortion may occur

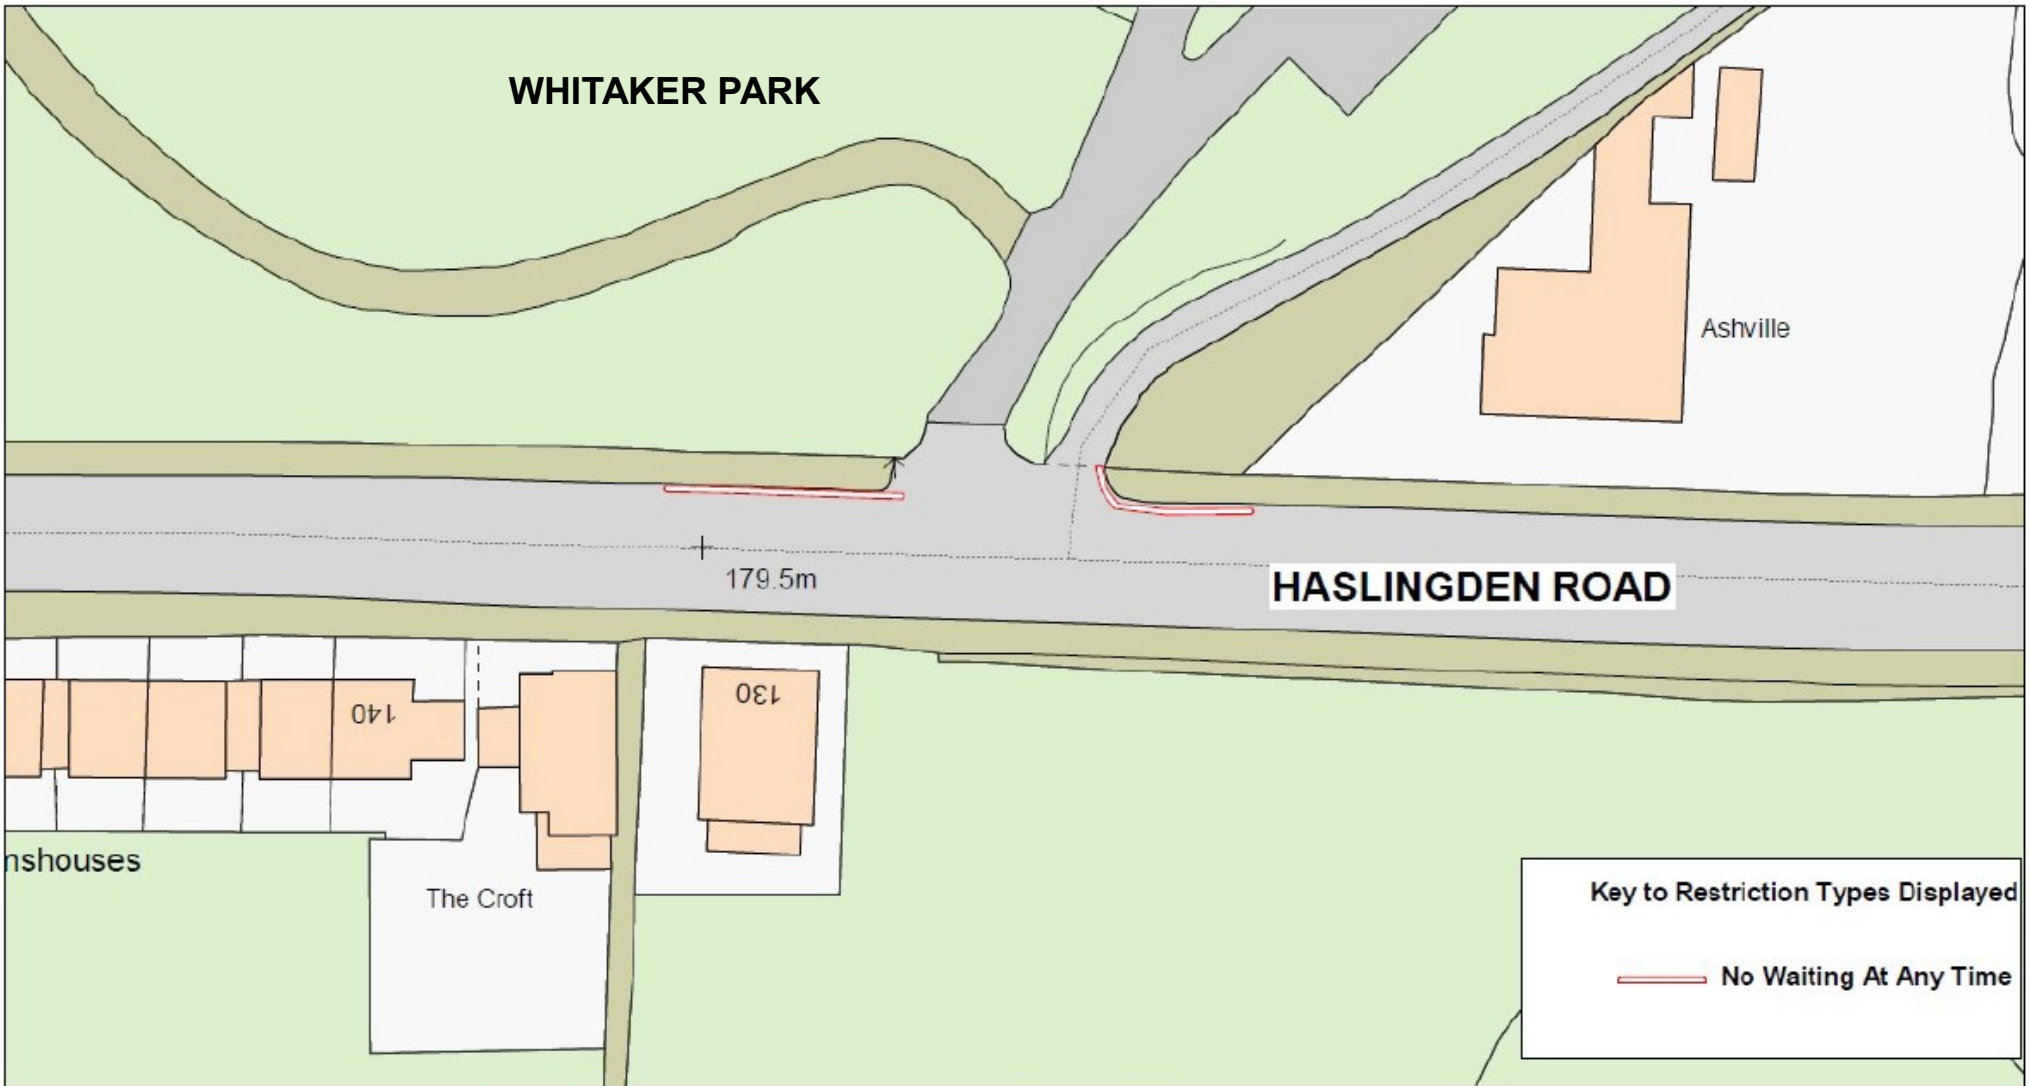


Key to Restriction Types Displayed

 No Waiting At Any Time

Lancashire
County Council



Haslingden Road, Rawtenstall




© Crown copyright. All rights reserved
Lancashire County Council
Licence No. 100019820 2022

Phil Durnell
Director of Highways
and Transportation

P.O. Box 100, County Hall,
PRESTON PR1 0LD

SCALE	1 : 500
DATE	14/03/2022
DRAWING No.	22-23(2)/RO2-CH
DRAWN BY	JC
	Scale with care as distortion may occur

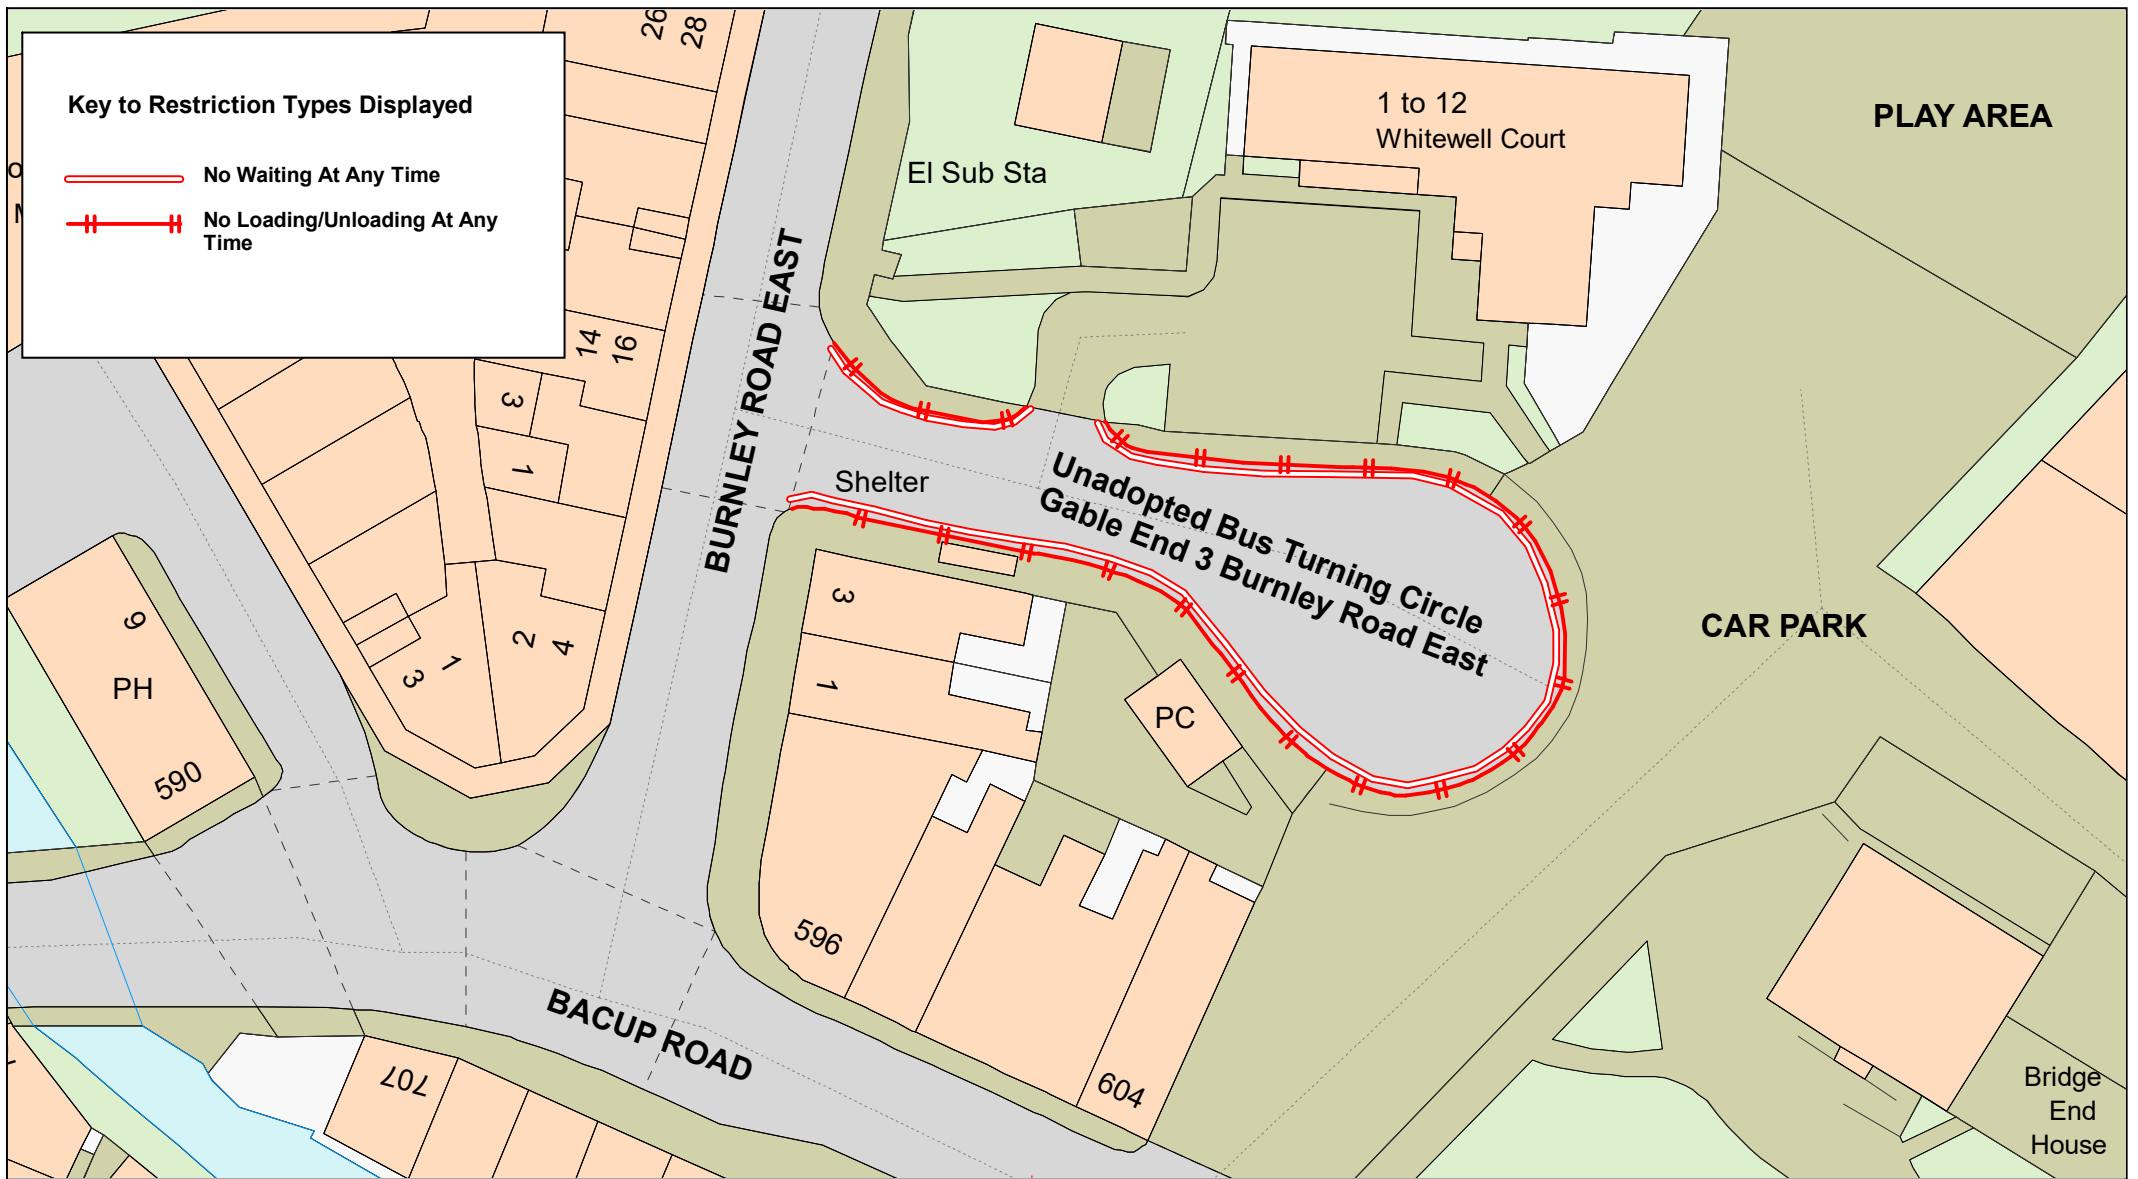

Key to Restriction Types Displayed

— No Waiting At Any Time

— No Loading/Unloading At Any Time

Lancashire
County Council

**Unadoped Bus Turning Circle
Gable End 3 Burnley Road East,
Waterfoot**

© Crown copyright. All rights reserved
Lancashire County Council
Licence No. 100019820 2022


Phil Durnell
**Director of Highways
and Transportation**

P.O. Box 100, County Hall,
PRESTON PR1 0LD

SCALE	1 : 500
DATE	28/07/2022
DRAWING No.	22-23(2)/RO3-CH
DRAWN BY	TJP
	Scale with care as distortion may occur



Key to Restriction Types Displayed

 **No Waiting At Any Time**



Prospect Road, Rawtenstall



© Crown copyright. All rights reserved
 Lancashire County Council
 Licence No. 100019820 2022
Phil Durnell
 Director of Highways
 and Transportation
 P.O. Box 100, County Hall,
 PRESTON PR1 0LD

SCALE	1 : 750
DATE	30/05/2022
DRAWING No.	22-23(2)/RO4-CH
DRAWN BY	JC
	Scale with care as distortion may occur