

OLIVER'S PLACE & PITTMAN WAY



*Based on Ordnance Survey mapping with the permission of the Controller of Her Majesty's Stationery Office. © Crown copyright. Unauthorised reproduction infringes Crown copyright and may lead to prosecution or civil proceedings.


Lancashire County Council Licence No. LA100023320

KEY

 Existing No Waiting At Any Time

 Proposed No Waiting At Any Time

 Existing Bus stop

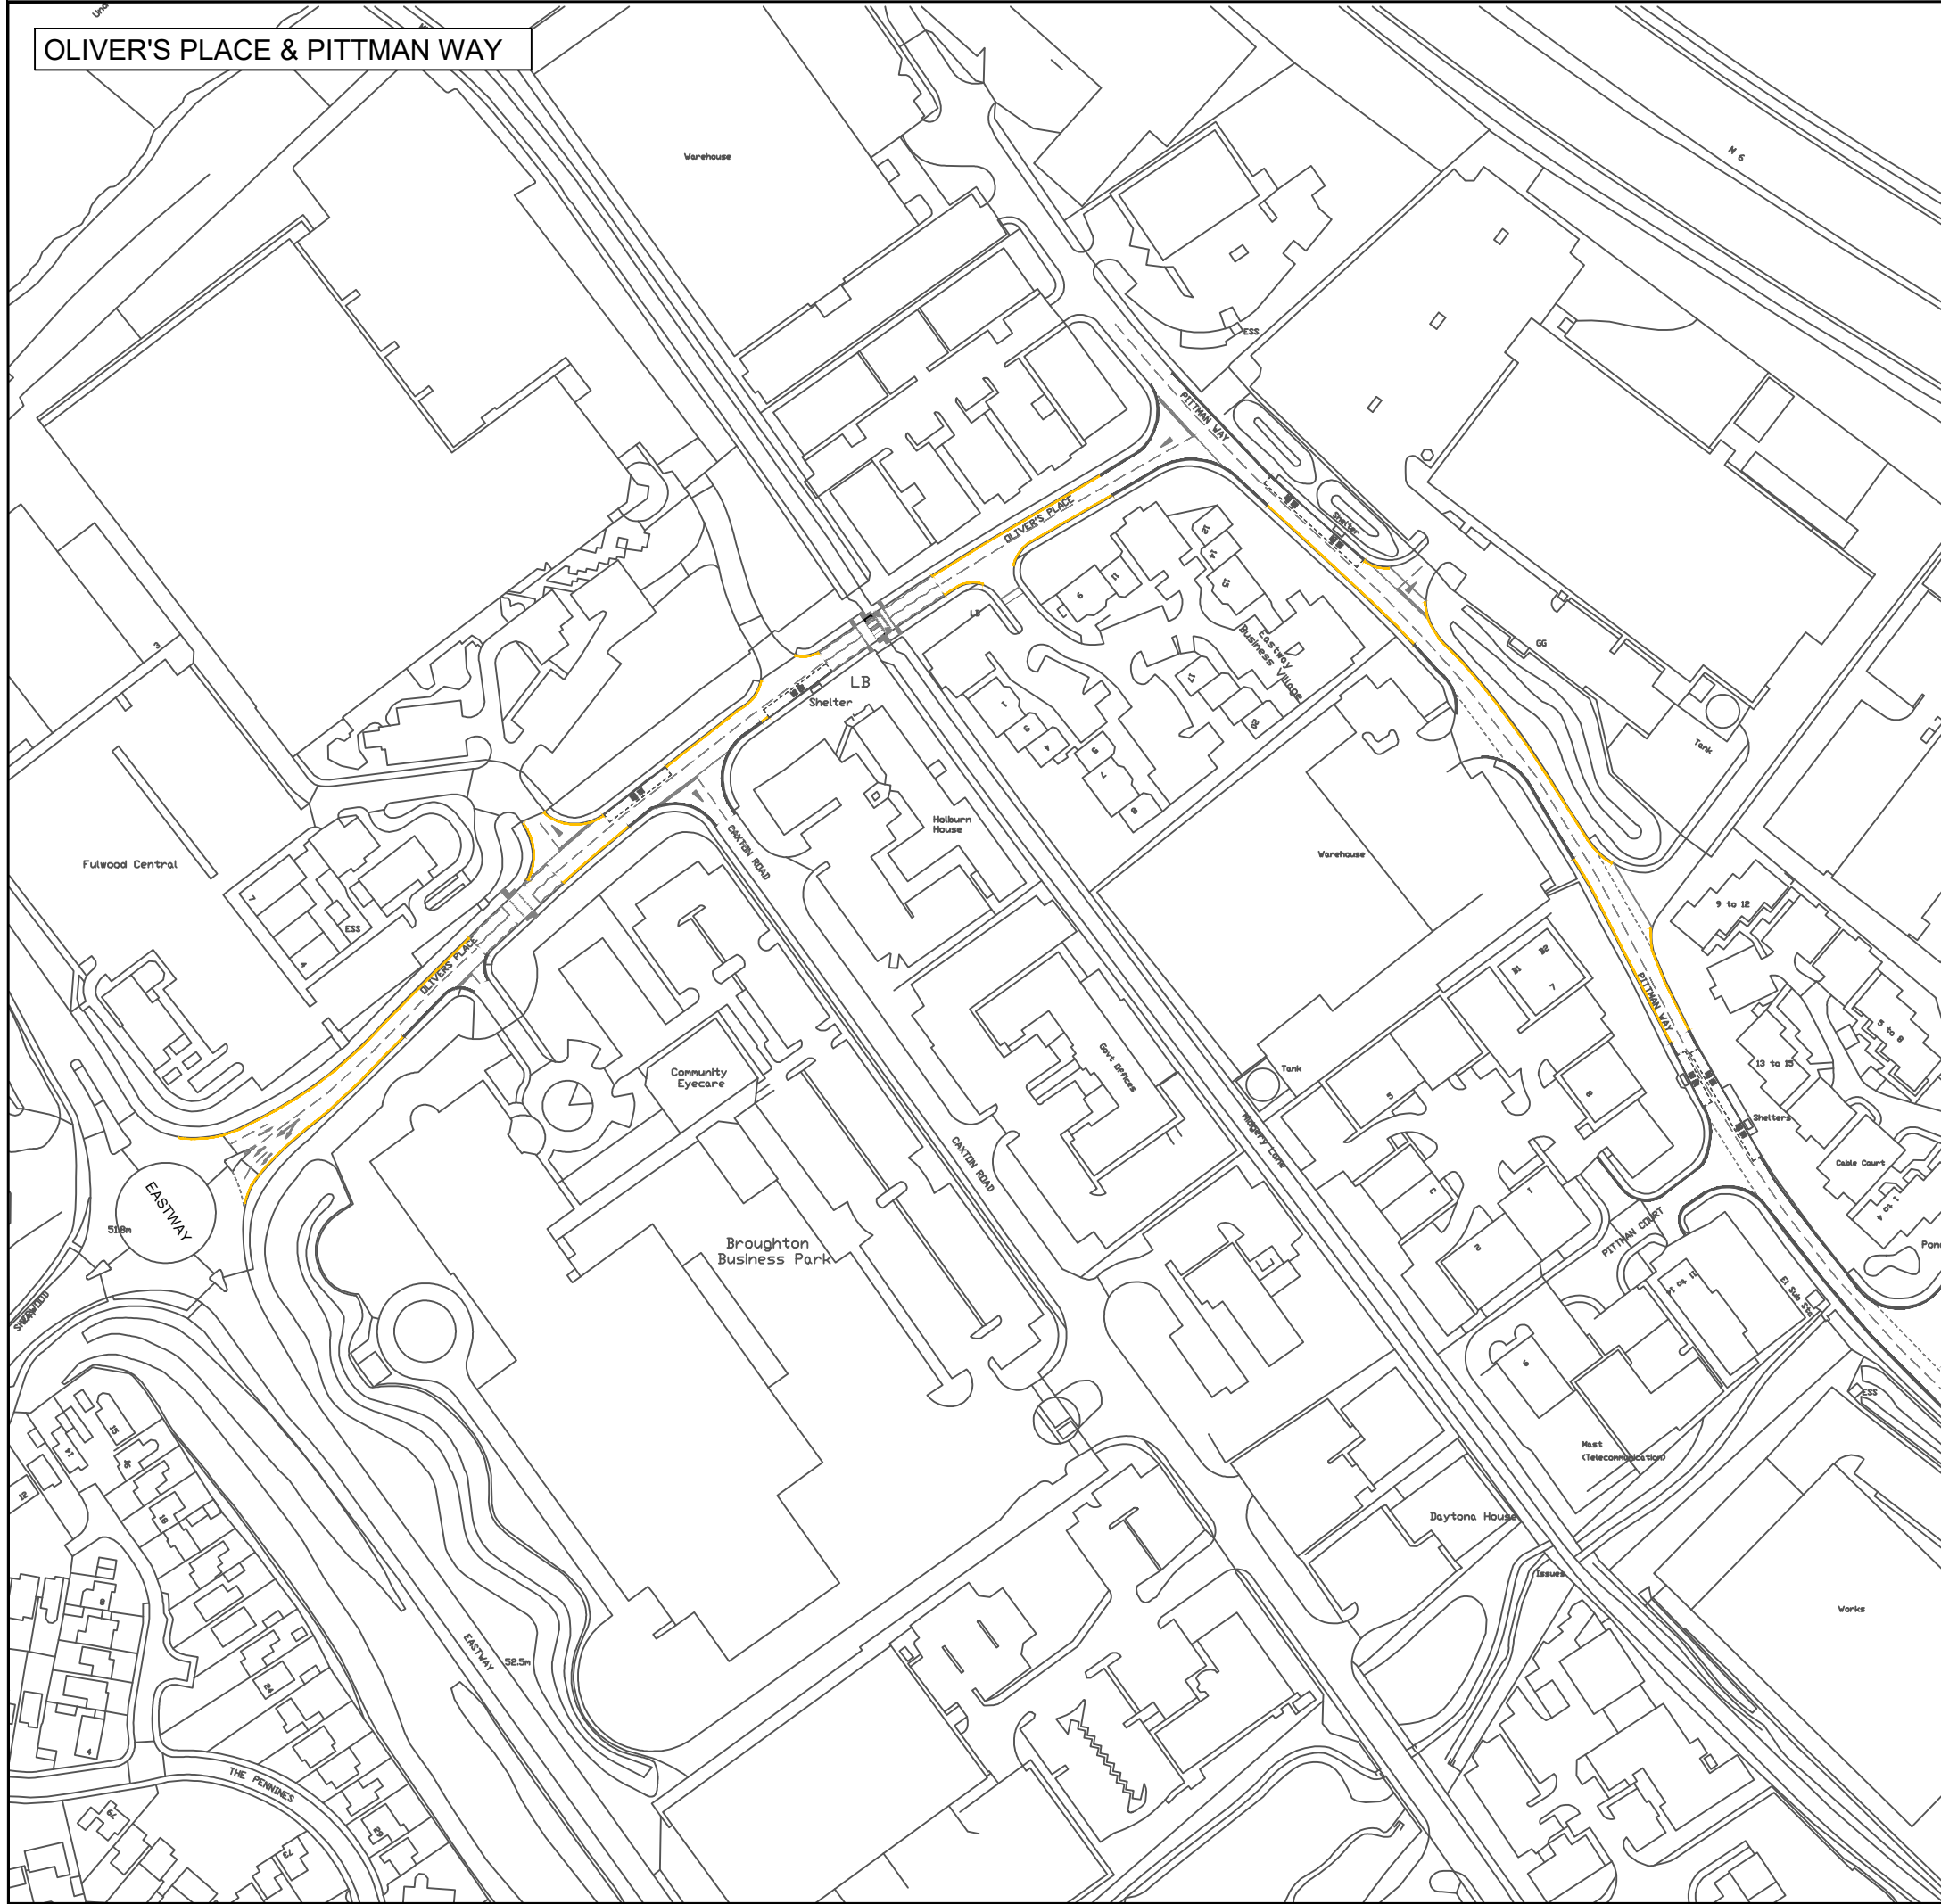

No.	DATE	AMENDMENT DETAILS	CHECKED BY	DRAWN BY

REVISIONS

	Design and Construction	
	 <p style="text-align: center;">SCALE BAR (PLOTTED mm)</p>	

PROJECT TITLE			
LANCASHIRE COUNTY COUNCIL BSIPS BUS SERVICE IMPROVEMENTS			
DRAWING TITLE			
UR8 OLIVER'S PLACE, PITTMAN WAY, PRESTON NO WAITING AT ANY TIME			
DRAWN BY	EM	CHECKED BY	DD
PPMS No.	13245	DATE	NOV 2022
DRAWING No.	UR8-002	SHEET No.	1 of 1
SCALE @ A3	1:2000	REVISION	X
ISSUE PURPOSE		CONSULTATION	