





Key to Restriction Types Displayed


-  Limited Waiting 1 Hour No Return Within 1 Hour Mon-Sat 8am-6pm
-  No Waiting At Any Time
-  New Road Layout





**Station Road,
Bamber Bridge**


© Crown copyright. All rights reserved
Lancashire County Council
Licence No. 100019820 2022
Phil Durnell
Director of Highways
and Transportation
P.O. Box 100, County Hall,
PRESTON PR1 6LD


SCALE	1 : 750
DATE	15/12/2022
DRAWING No.	C/22-23(12)/DM-SR1
DRAWN BY	CGL
	Scale with care as distortion may occur

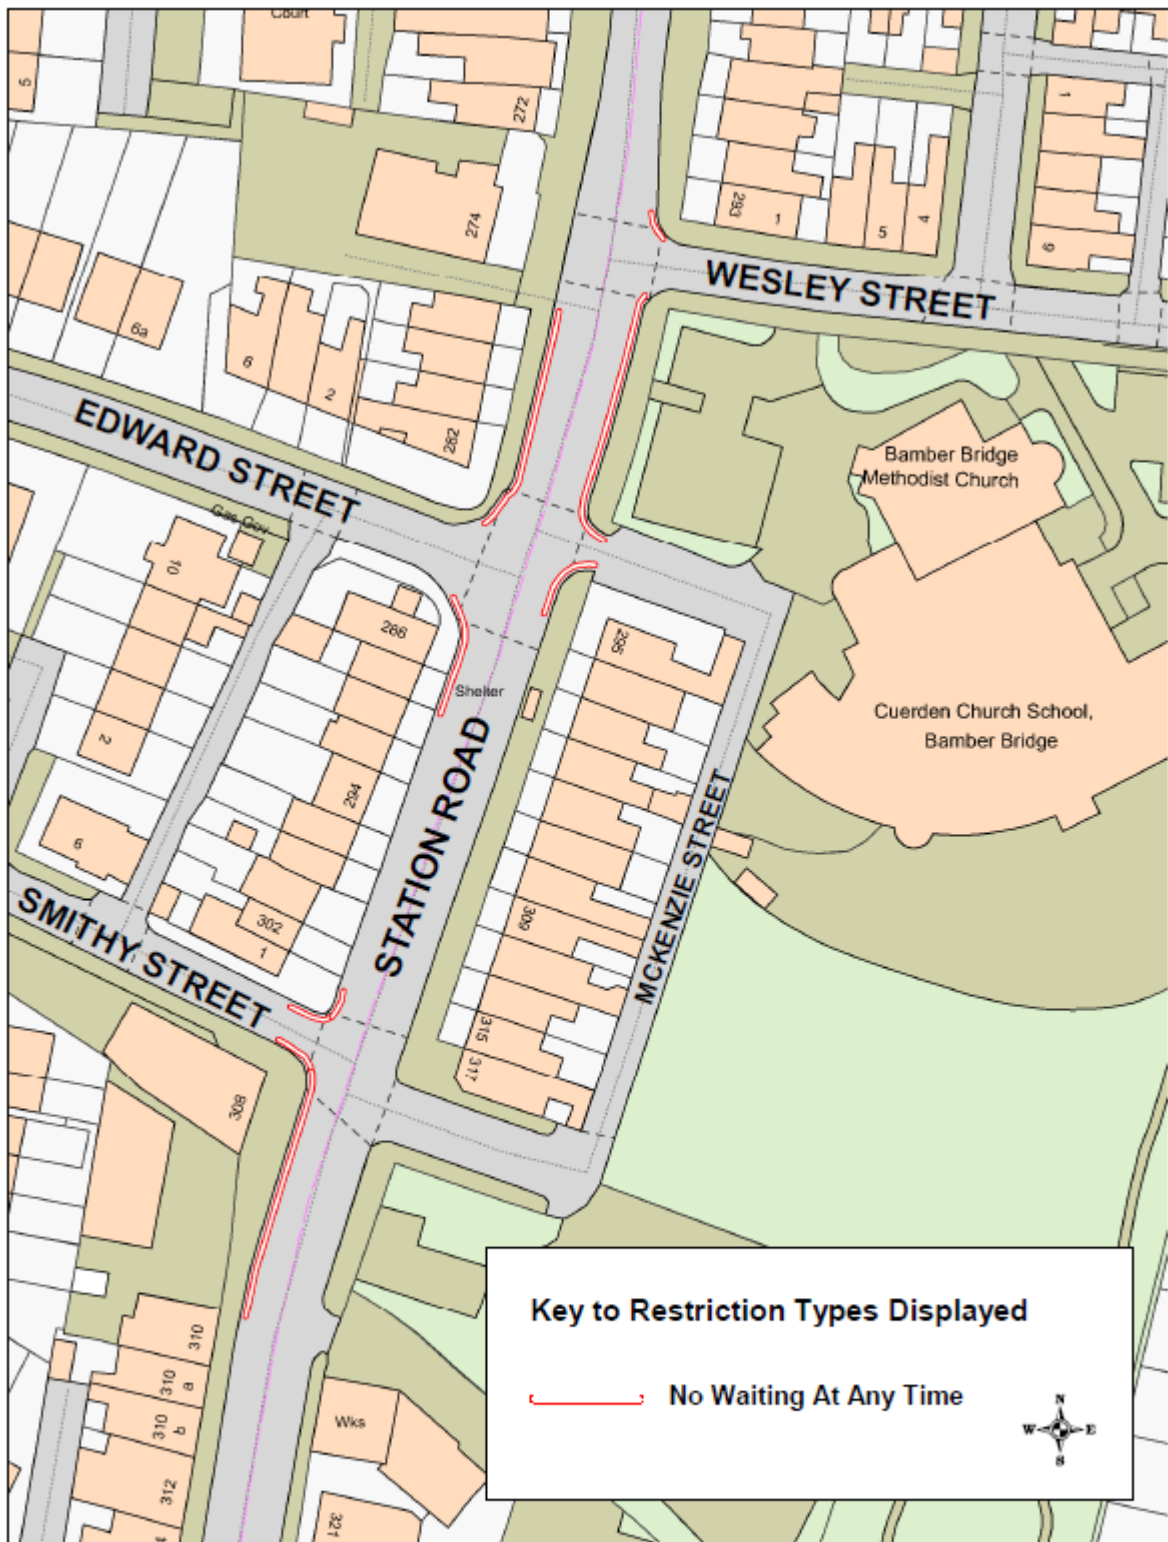

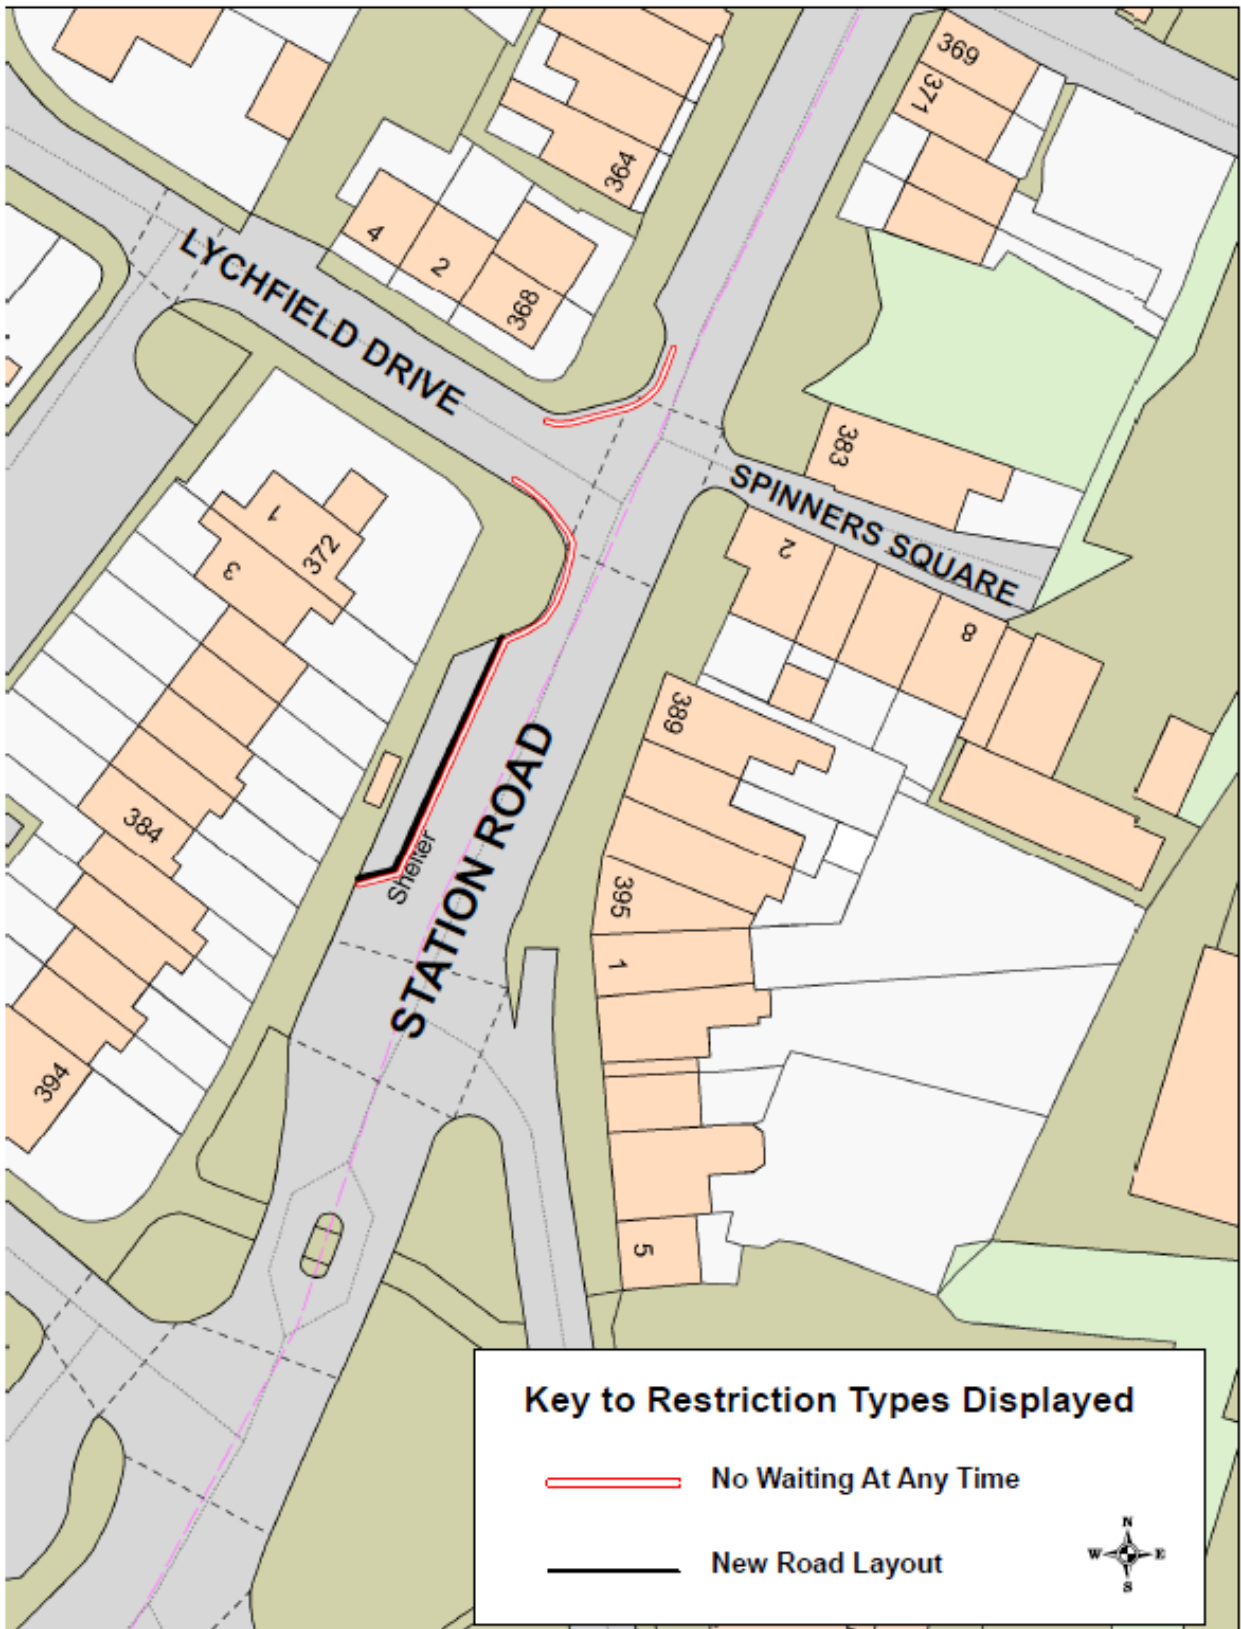


Key to Restriction Types Displayed

 No Waiting At Any Time

 New Road Layout




**Station Road,
Bamber Bridge**

© Crown copyright. All rights reserved
Lancashire County Council
Licence No. 100019820 2022
Phil Durnell
Director of Highways
and Transportation
P.O. Box 100, County Hall,
PRESTON PR1 6LD

SCALE	1 : 500
DATE	15/12/2022
DRAWING No.	C/22-23(12)/DM-SRS
DRAWN BY	CGL
	Scale with care as distortion may occur