


**Key to Restriction Types Displayed**

 No Waiting At Any Time




**Leyland Road,  
Penwortham**



© Crown copyright. All rights reserved  
Lancashire County Council  
Licence No. 100018620 2023  
**Phil Durnell**  
Director of Highways  
and Transportation  
P.O. Box 100, County Hall,  
PRESTON PR1 6LD

SCALE	1 : 1000
DATE	13/04/2023
DRAWING No.	C/23-24(1)DM-1
DRAWN BY	CGL
	Scale with care as distortion may occur

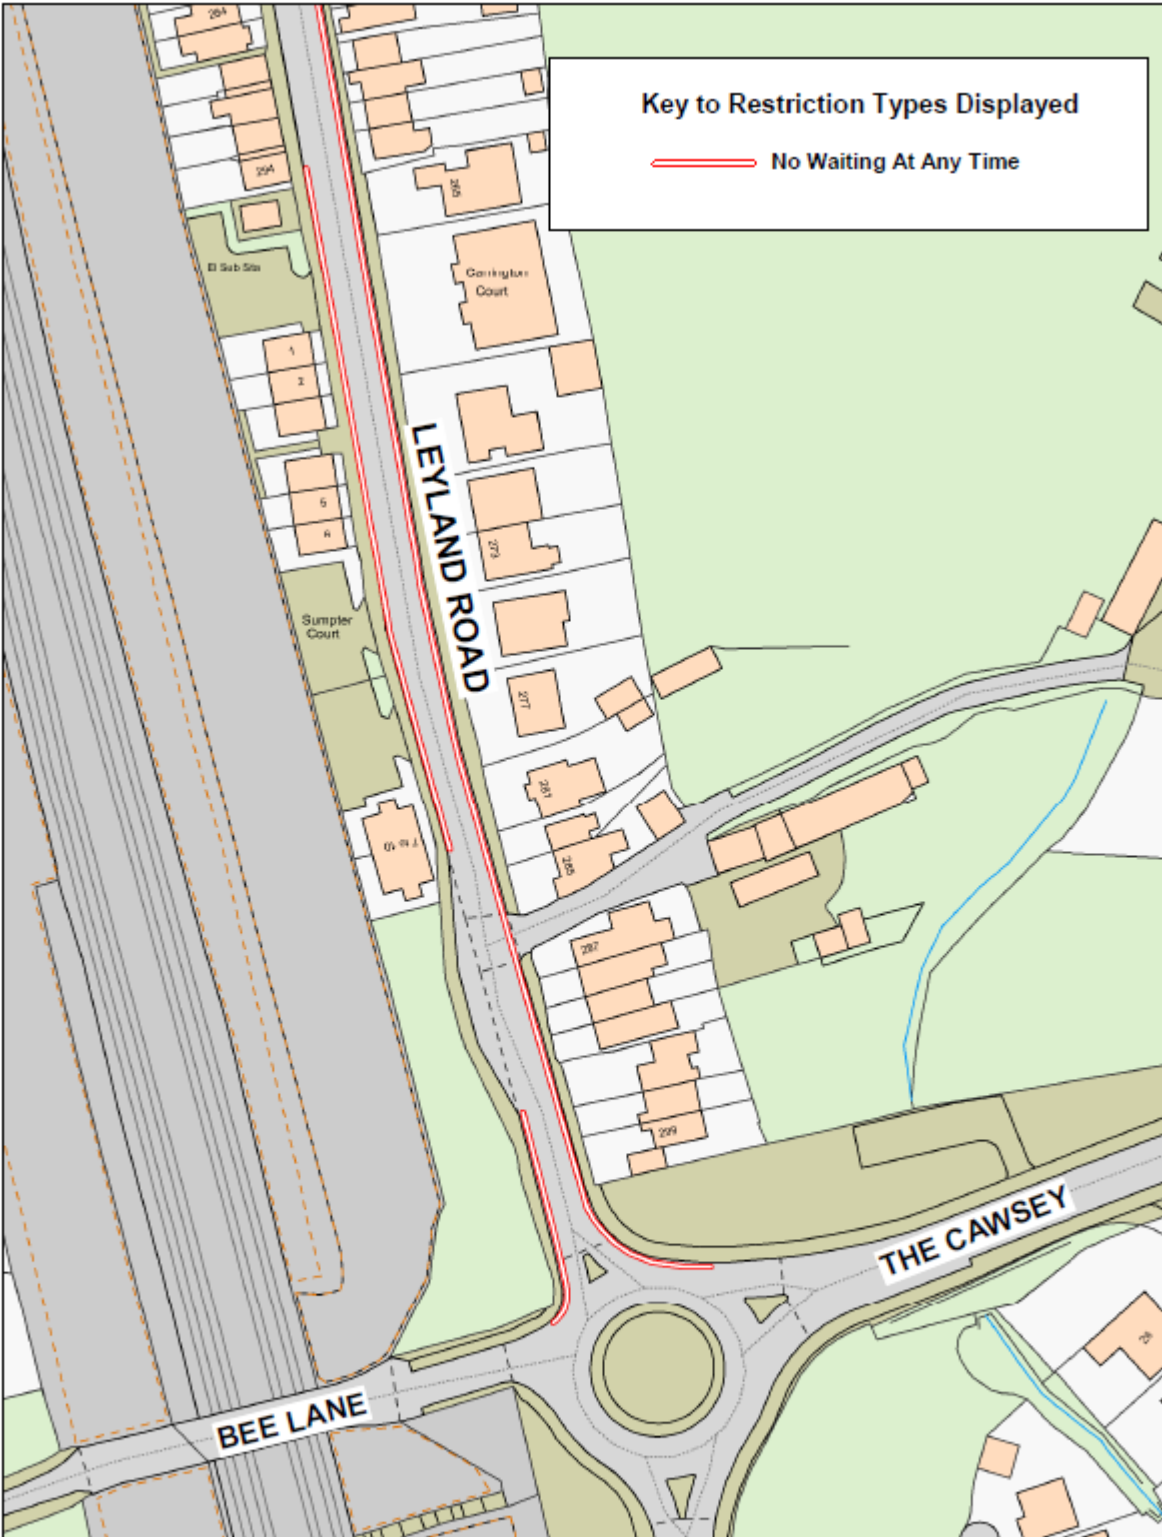

**Key to Restriction Types Displayed**

— No Waiting At Any Time



**Leyland Road,  
Penwortham**



© Crown copyright. All rights reserved  
Lancashire County Council  
Licence No. 100019820 2023  
**Phil Durnell**  
Director of Highways  
and Transportation  
P.O. Box 100, County Hall,  
PRESTON PR1 6LD

SCALE	1 : 1000
DATE	12/04/2023
DRAWING No.	CR23-24(2)DM-2
DRAWN BY	CGL
	Scale with care as distortion may occur