







**Key to Restriction Types Displayed**

-  50 MPH Speed Restriction
-  40 MPH Speed Restriction
-  30 MPH Speed Restriction
-  30 MPH by virtue of Street Lighting
-  EXISTING 20 MPH Speed Restriction



**Lancashire**  
County Council

**Edith Rigby Way  
Bartle Lane  
East West Link Road  
Lea Lane North  
Sandy Lane**

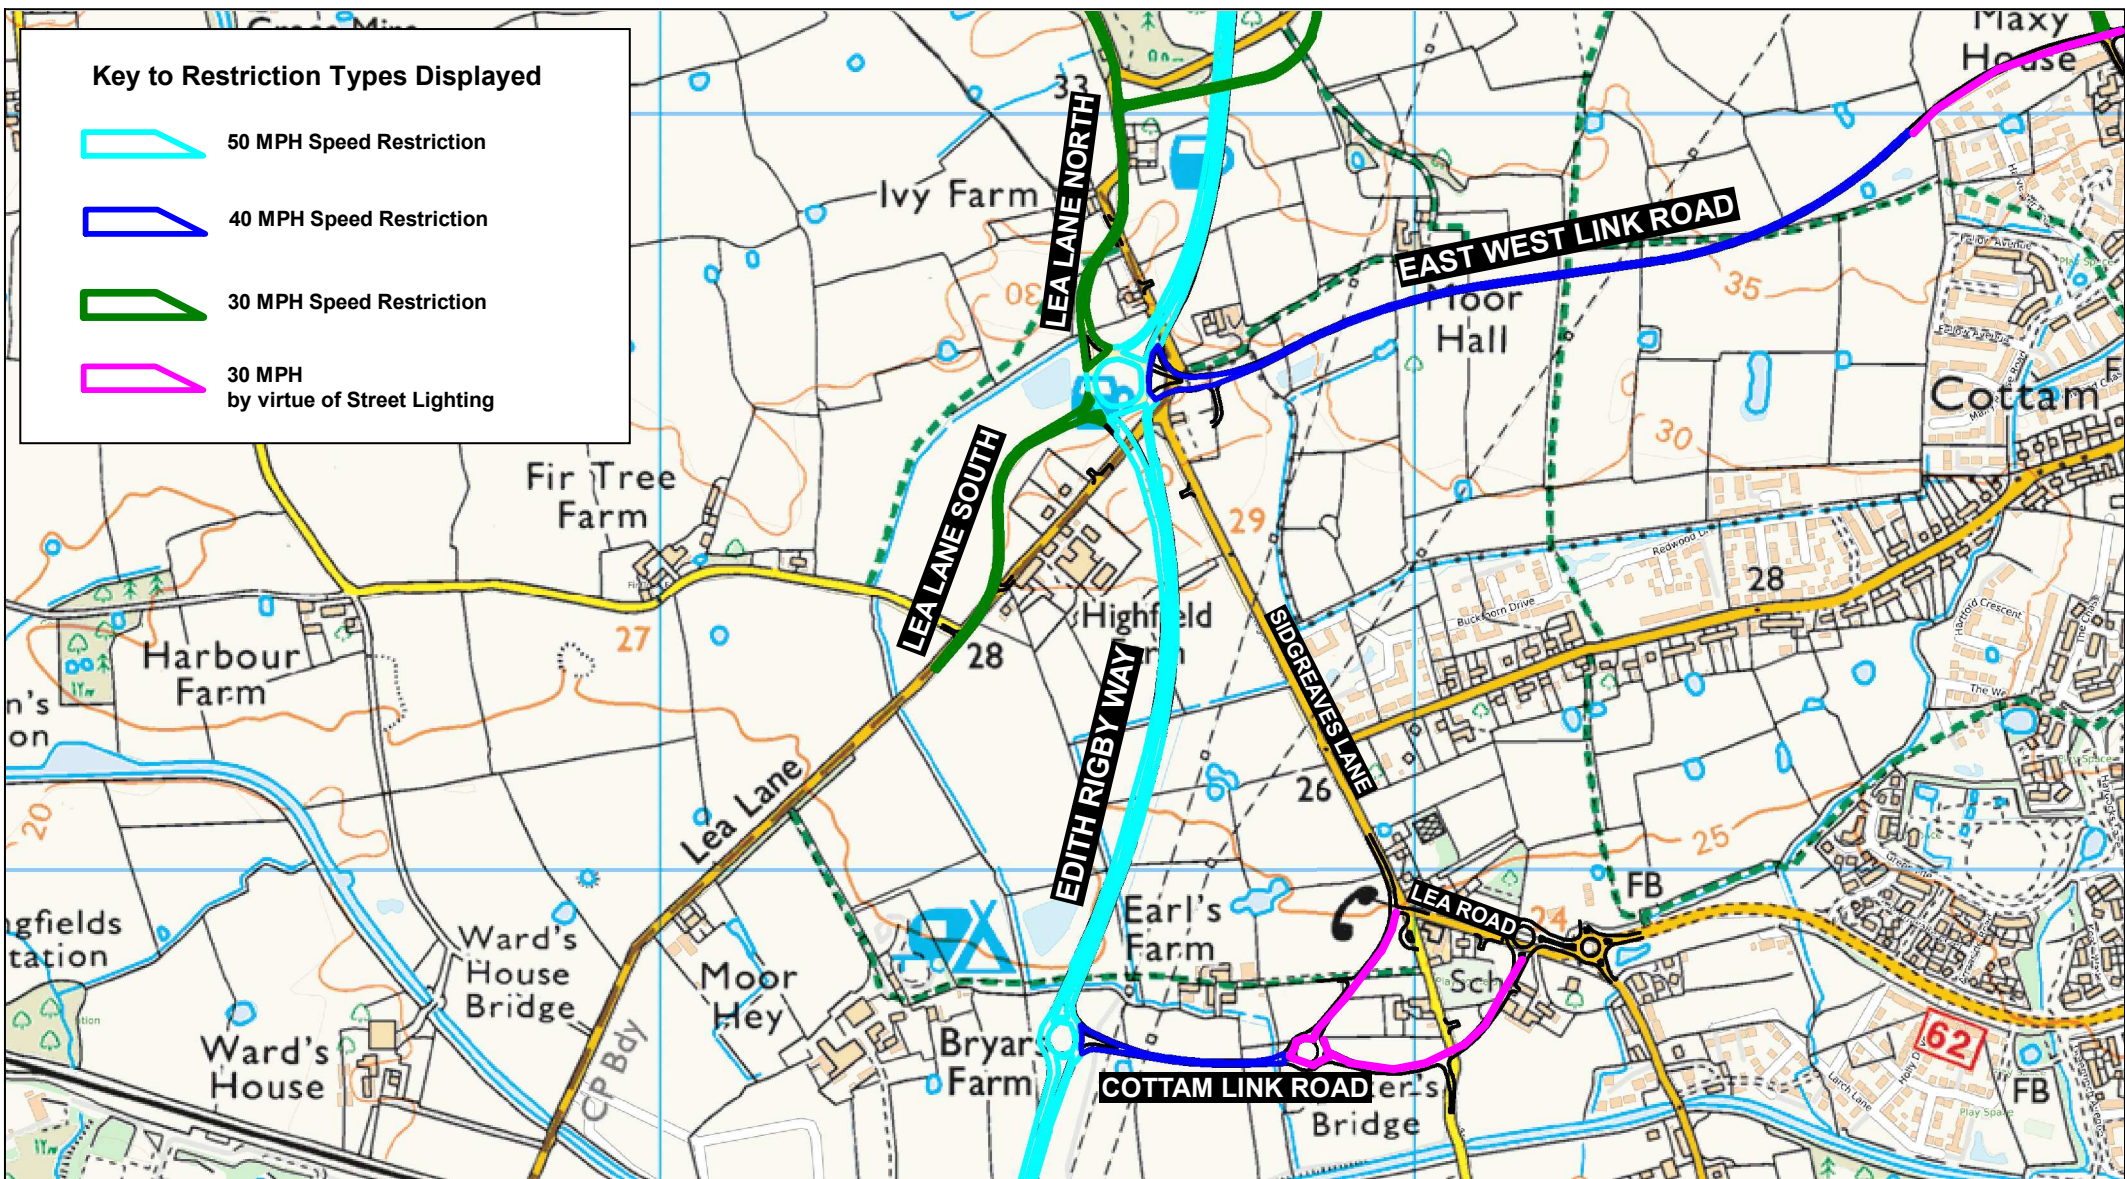


© Crown copyright. All rights reserved  
Lancashire County Council  
Licence No. 100019820 2023





**Phil Durnell**  
Director of Highways  
and Transportation

P.O. Box 100, County Hall,  
PRESTON PR1 0LD

SCALE	<b>1 : 12000</b>
DATE	<b>16/03/2023</b>
DRAWING No.	<b>C-22-23(1)/PWDR(1)/M</b>
DRAWN BY	<b>TJP</b>
	Scale with care as distortion may occur



**Key to Restriction Types Displayed**

-  50 MPH Speed Restriction
-  40 MPH Speed Restriction
-  30 MPH Speed Restriction
-  30 MPH by virtue of Street Lighting



**Lancashire**  
County Council

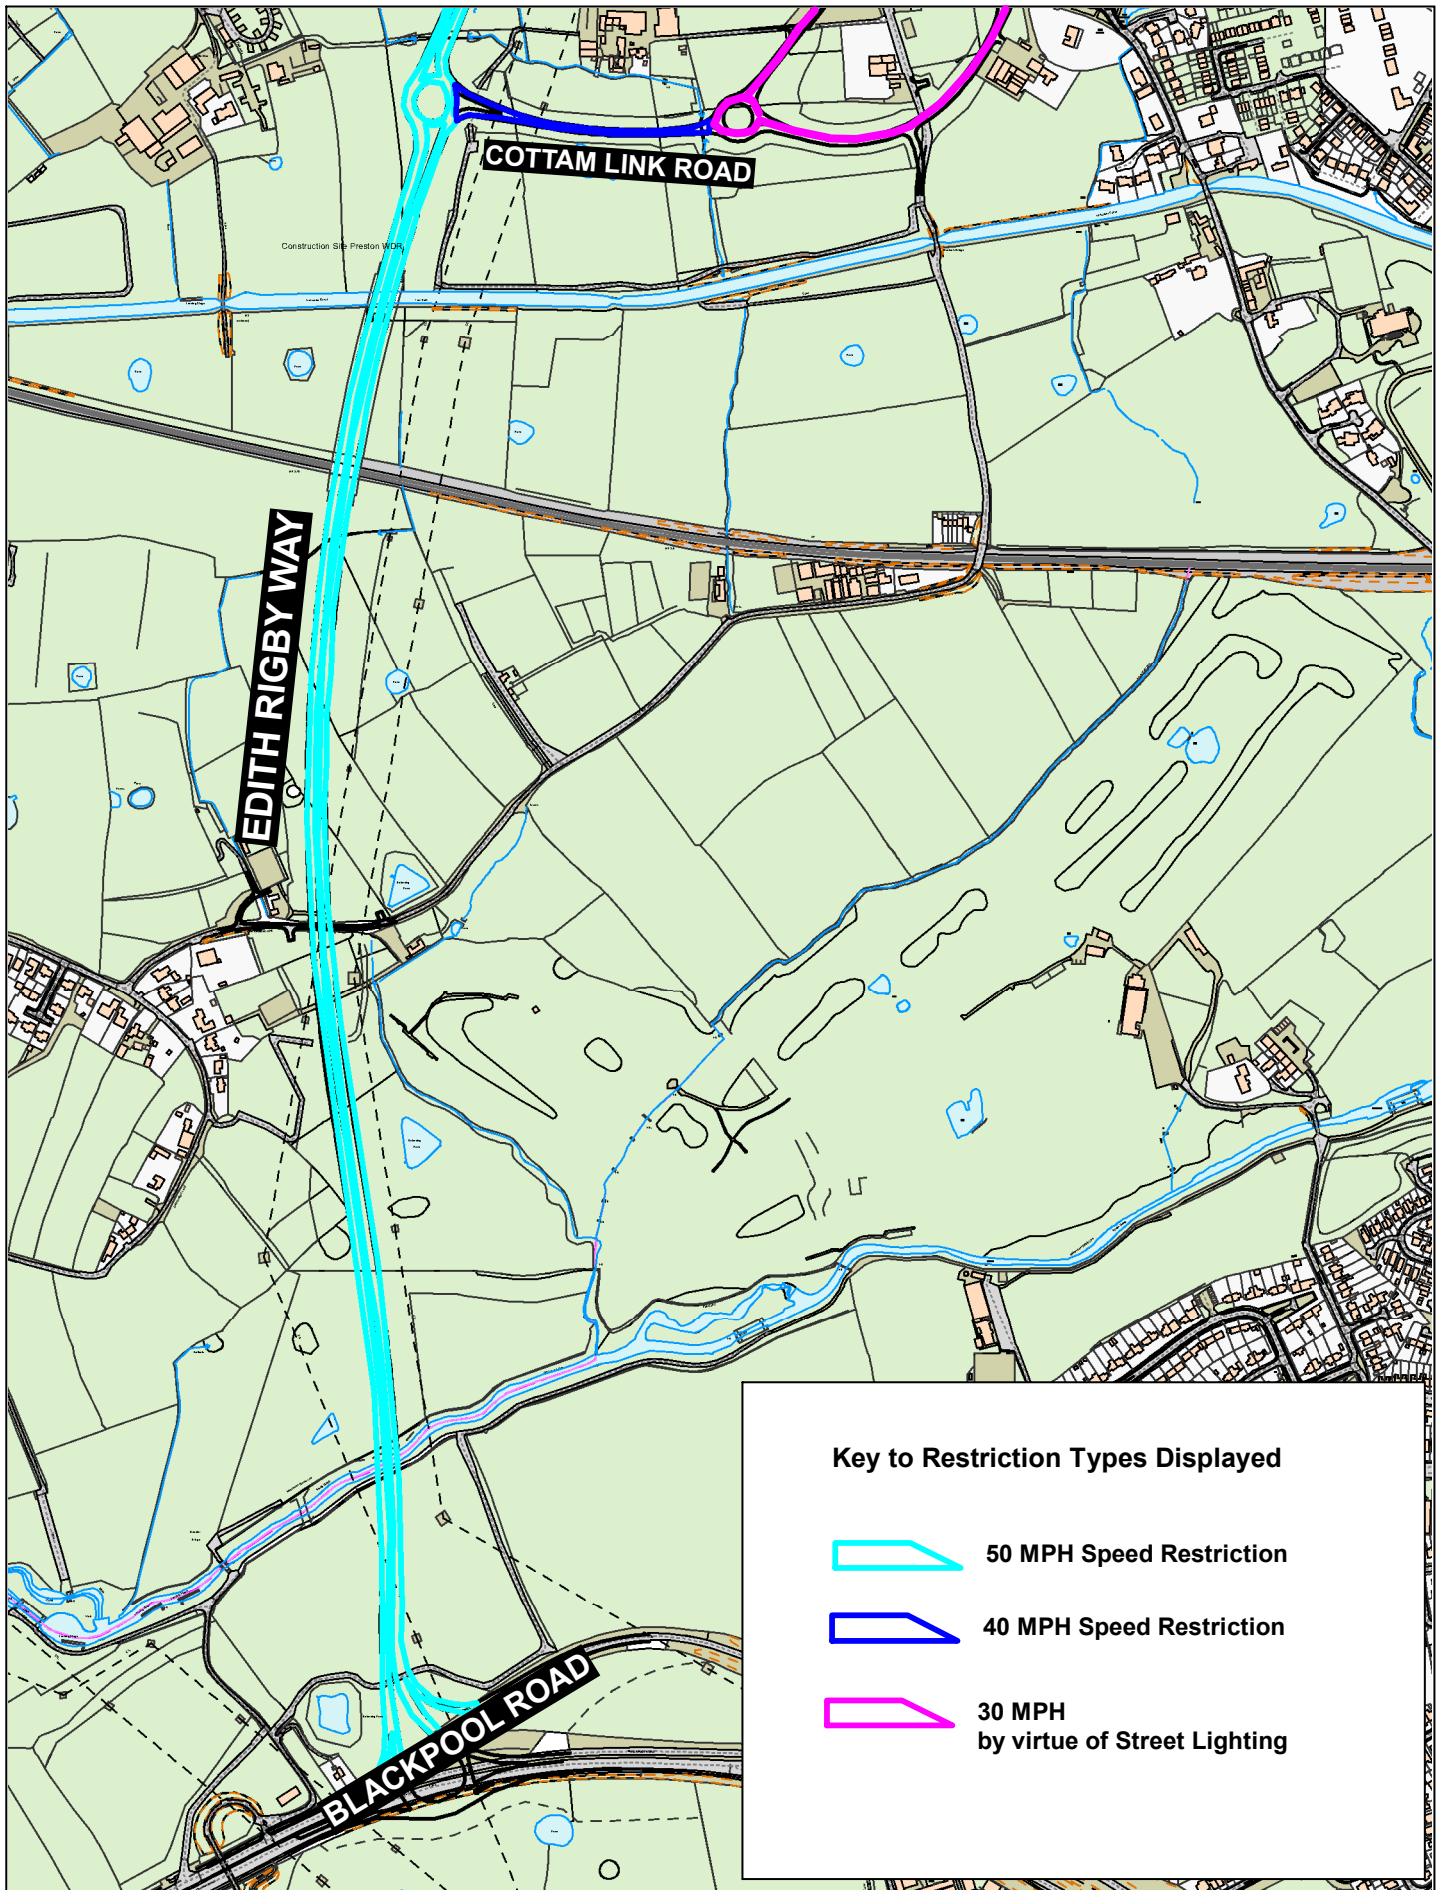
**Edith Rigby Way  
Cottam Link Road  
East West Link Road  
Lea Lane North  
Lea Lane South**

© Crown copyright. All rights reserved  
Lancashire County Council  
Licence No. 100019820 2023




**Phil Durnell**  
Director of Highways  
and Transportation

P.O. Box 100, County Hall,  
PRESTON PR1 0LD

SCALE	<b>1 : 10000</b>
DATE	<b>17/03/2023</b>
DRAWING No.	<b>C-22-23(1)/PWDR(2)M</b>
DRAWN BY	<b>TJP</b>
	Scale with care as distortion may occur



**Key to Restriction Types Displayed**

-  50 MPH Speed Restriction
-  40 MPH Speed Restriction
-  30 MPH by virtue of Street Lighting

**Lancashire**  
County Council



**Edith Rigby Way  
Cottam Link Road**



© Crown copyright. All rights reserved  
Lancashire County Council  
Licence No. 100019820 2023

**Phil Durnell**  
Director of Highways and Transportation

P.O. Box 100, County Hall,  
PRESTON PR1 0LD

SCALE	<b>1 : 8000</b>
DATE	<b>17/03/2023</b>
DRAWING No.	<b>C-22-23(1)/PWDR(3)M</b>
DRAWN BY	<b>TJP</b>
	Scale with care as distortion may occur