


APPENDIX A

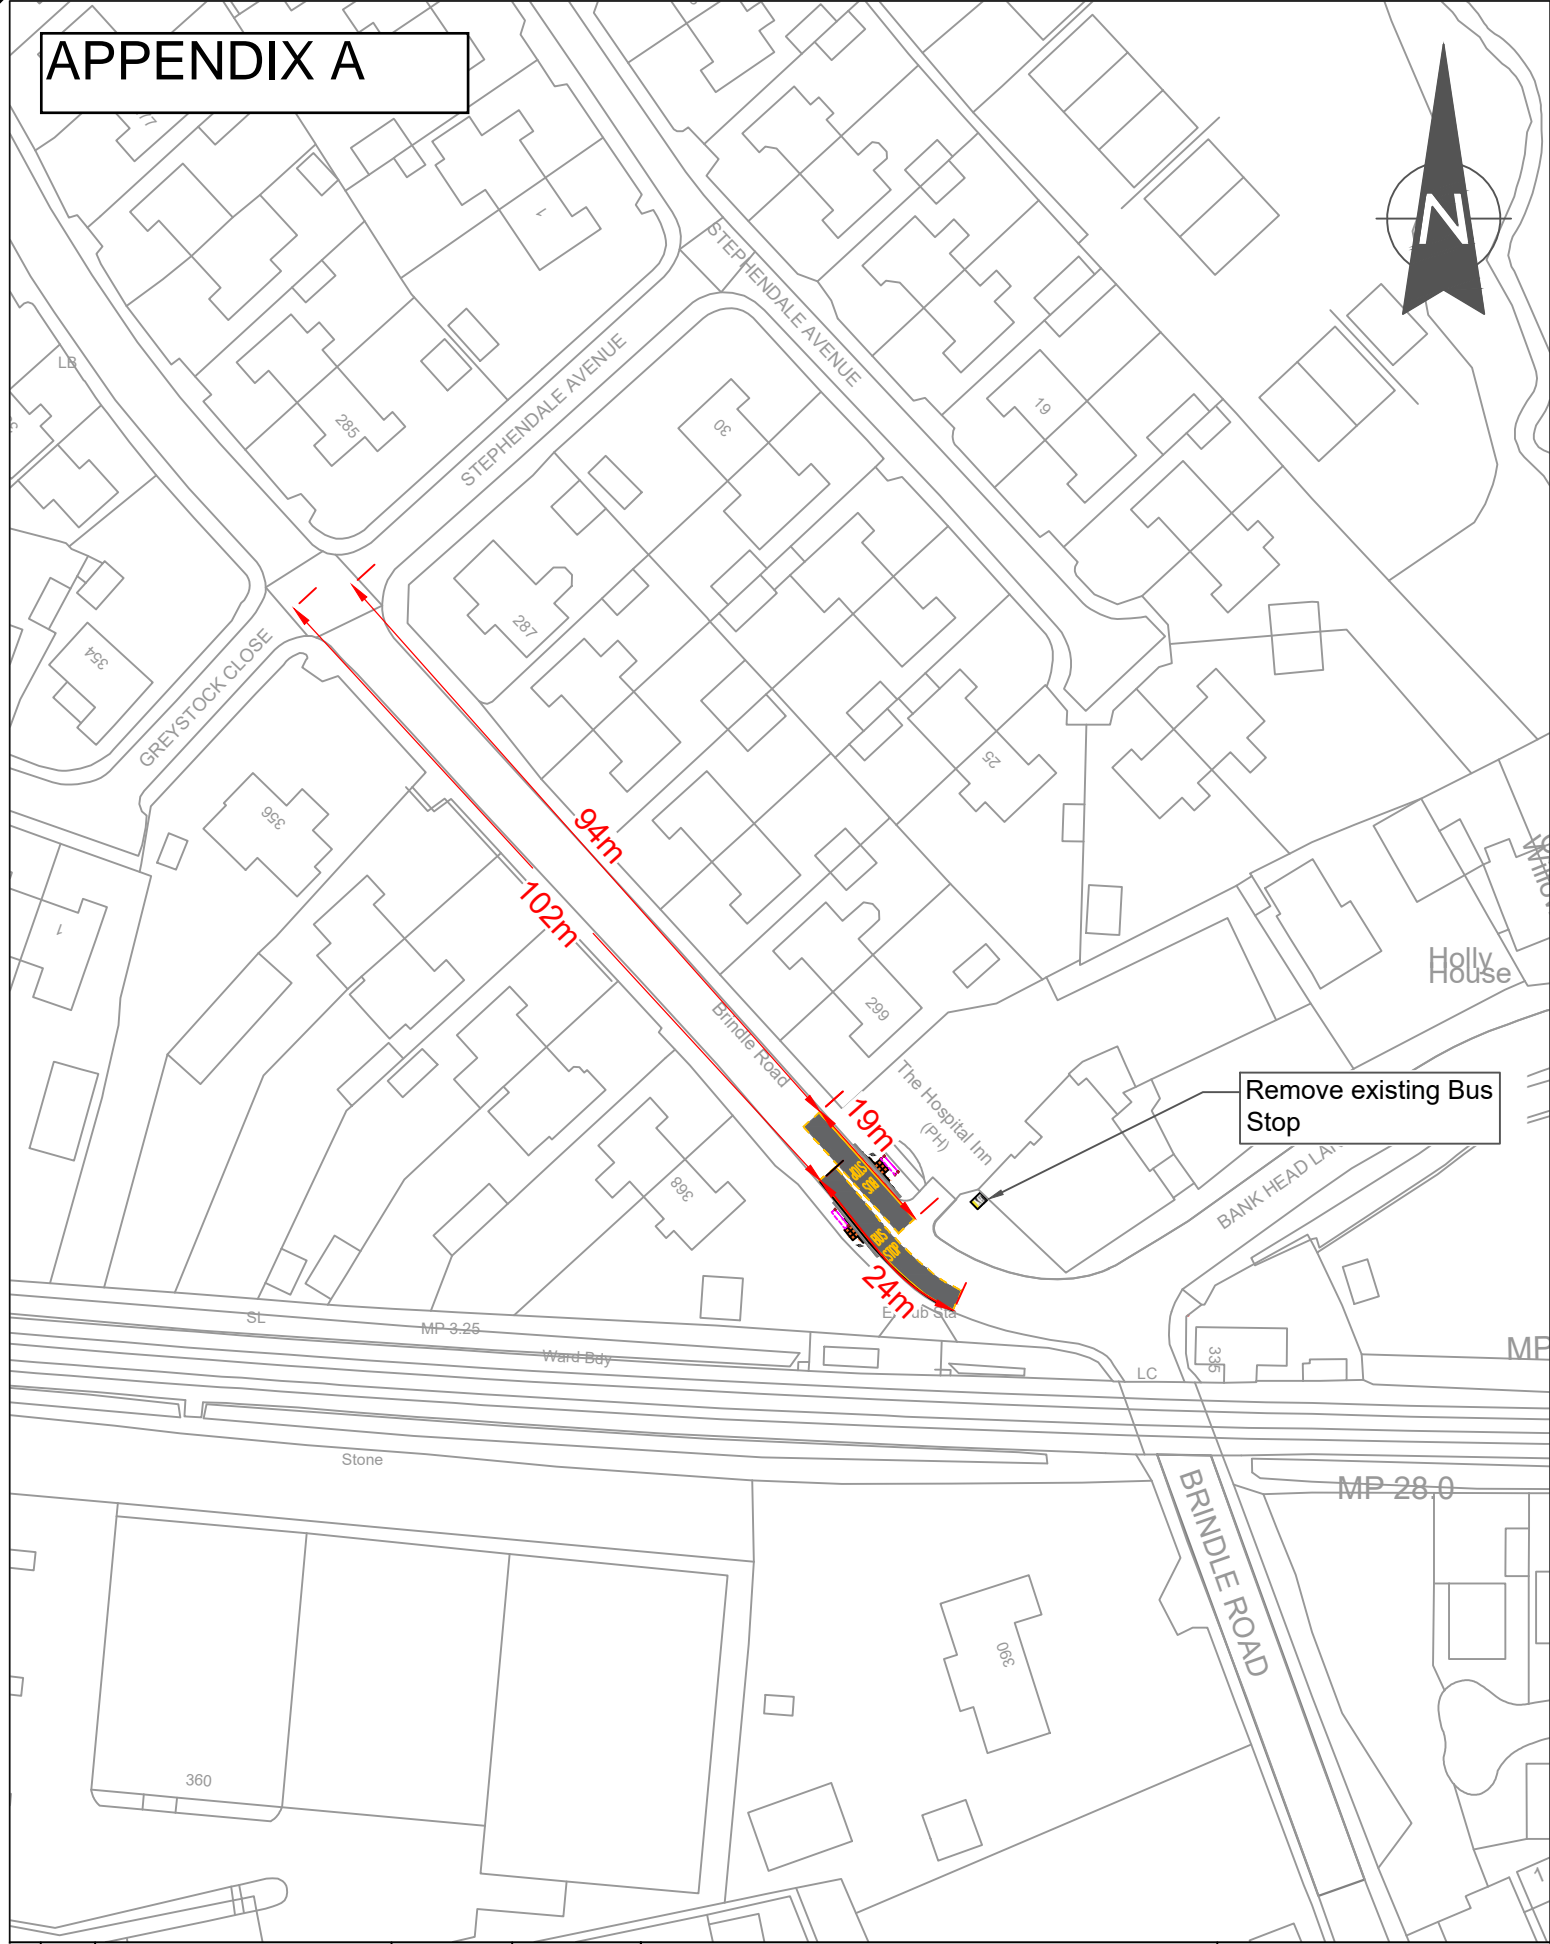

Remove existing Bus Stop

| | | | | | |
|----------------------------|--|-----------------------------|--|-----------------|--|
| | | PROJECT TITLE | | SCHEME NO. | |
| | | Bus Stop Improvement scheme | | 13589 | |
| | | Hospital Inn | | DRAWING NO. | |
| | | | | 13589 - 100 -01 | |
| No. Date Amendment Details | | DRAWING TITLE | | SHEET NO. | |
| Drawn by: Checked by: | | S106 Brindle Road | | 1 of 1 | |
| | | Bus Stop | | REVISION | |
| | | DRAWN BY | | CT | |
| | | DM | | DATE | |
| | | November 2023 | | ISSUE PURPOSE | |
| | | SCALE @ A4 | | TRO PLANS | |
| | | 1:250 | | | |

