
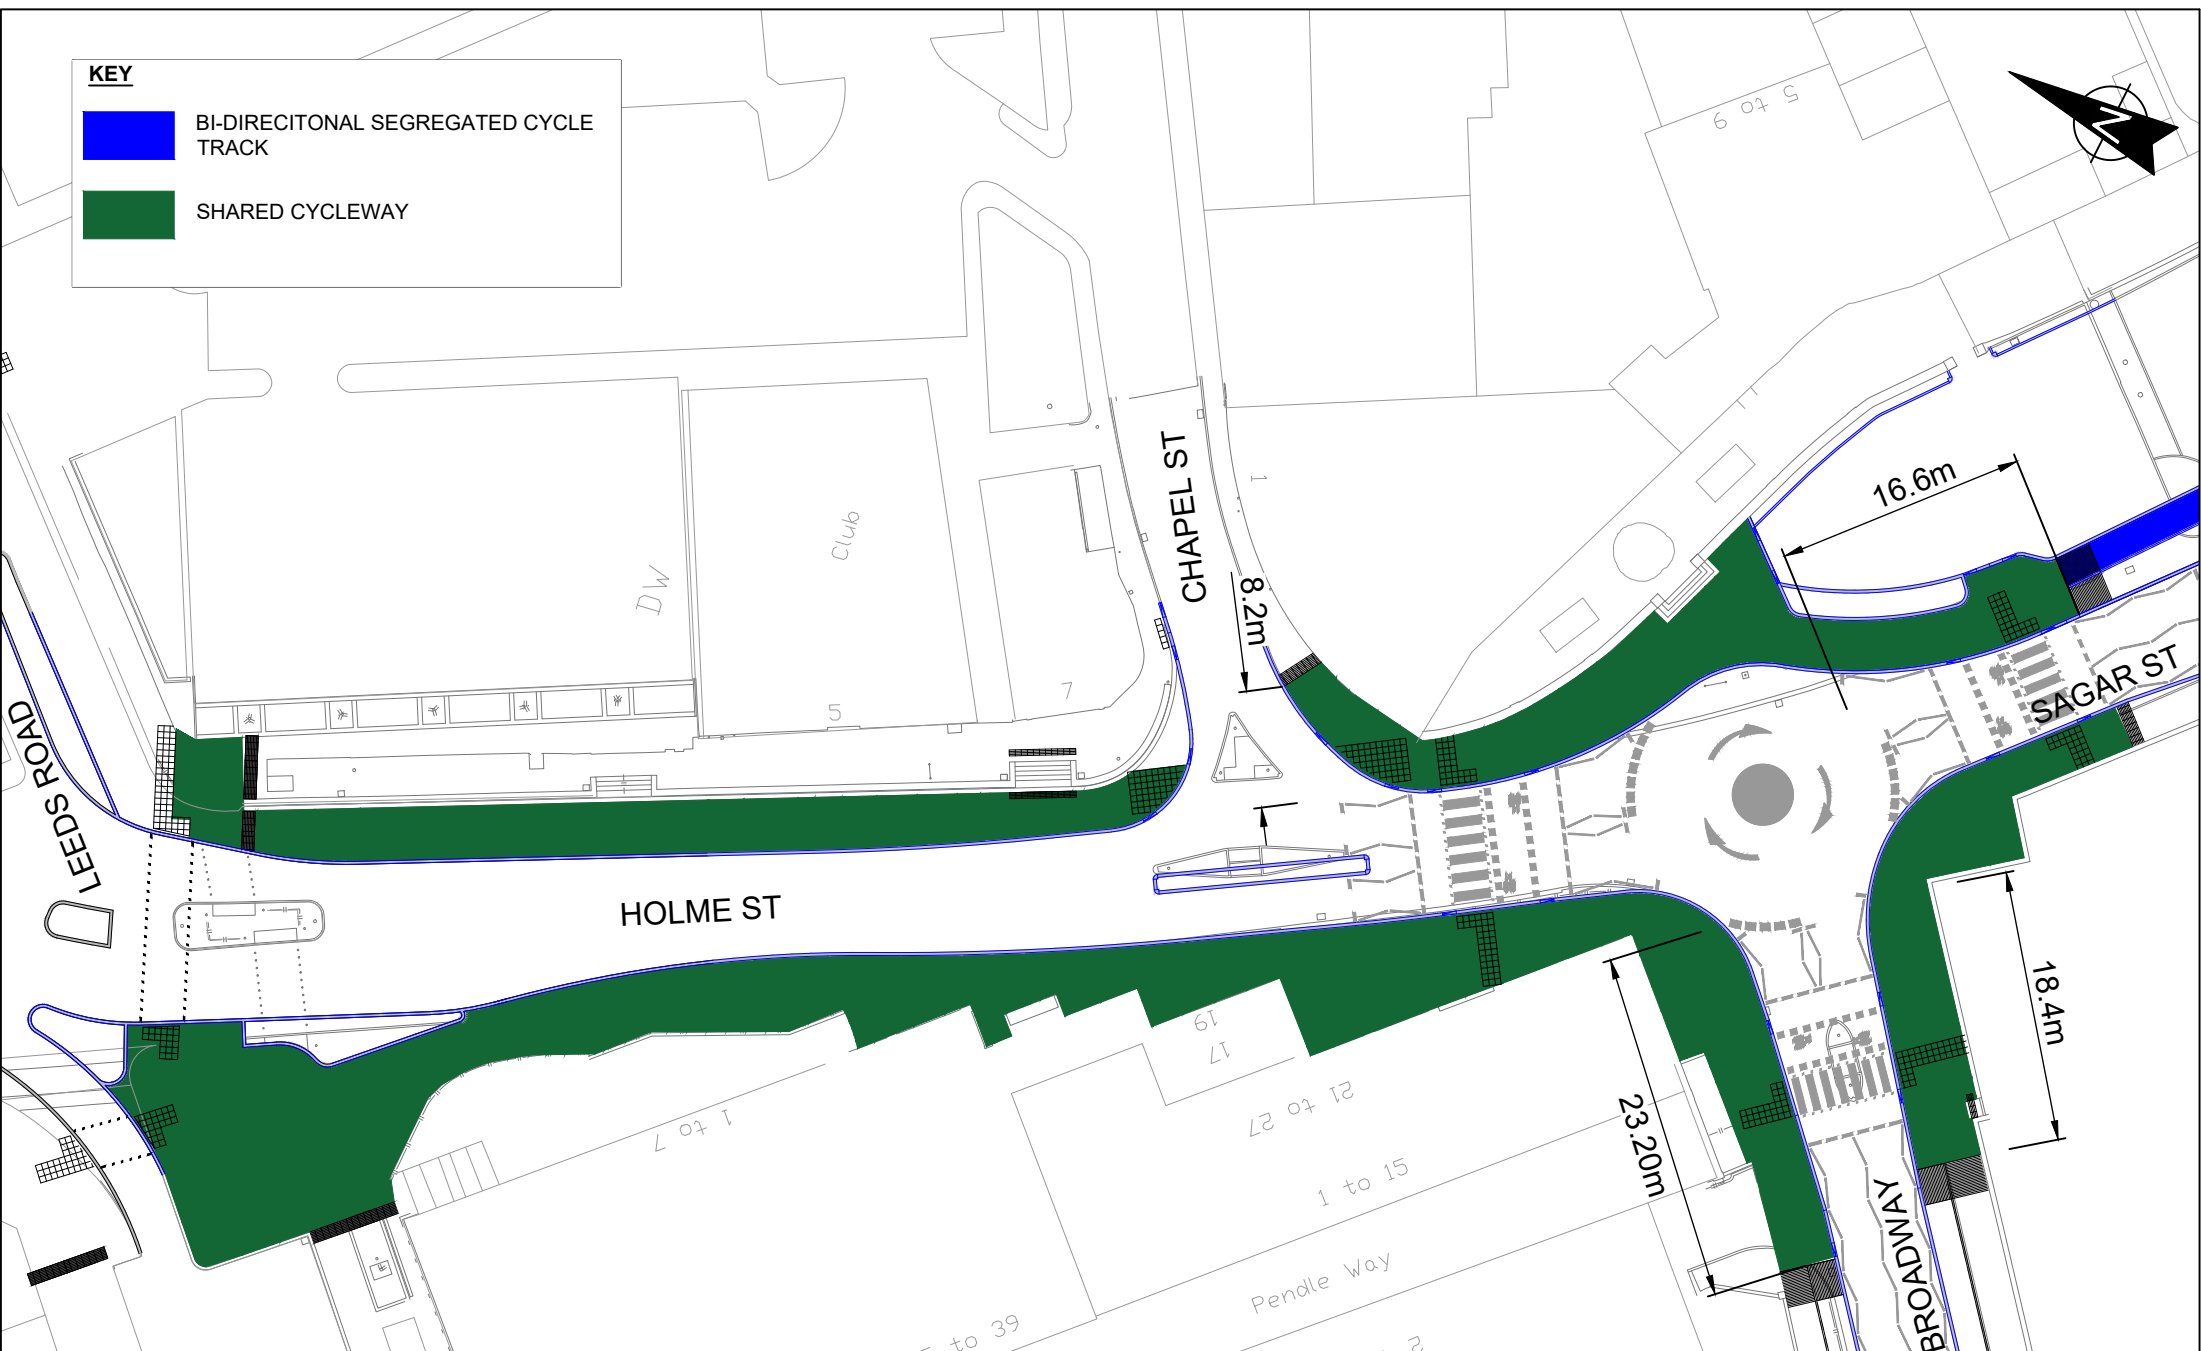


KEY


 BI-DIRECITONAL SEGREGATED CYCLE TRACK

 SHARED CYCLEWAY

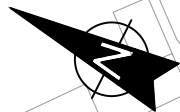

Lancashire County Council

Highways (Design)



SCALE BAR (PLOTTED mm)

ISSUE PURPOSE: TRO

PROJECT TITLE
ACCESSIBLE NELSON

HOLME STREET & BROADWAY, NELSON

DRAWING TITLE
PROPOSED SHARED CYCLEWAY

DRAWN BY: EM

CHECKED BY: PG

DATE: OCT 2024

SCALE @ A4: 1:500

CLIENT No.: -

SCHEME NO.: 14448

DRAWING No.: 14448-TRO-005-007


SHEET No.: 1 OF 2

Based on Ordnance Survey mapping with the permission of the Controller of Her Majesty's Stationary Office. © Crown copyright. Unauthorised reproduction infringes Crown copyright and may lead to prosecution or civil proceedings. Lancashire County Council Licence No. LA100023320.


NO.	Date	Amendment Details	Drawn by:	Checked by:



REVISIONS

KEY

 BI-DIRECITONAL SEGREGATED CYCLE TRACK

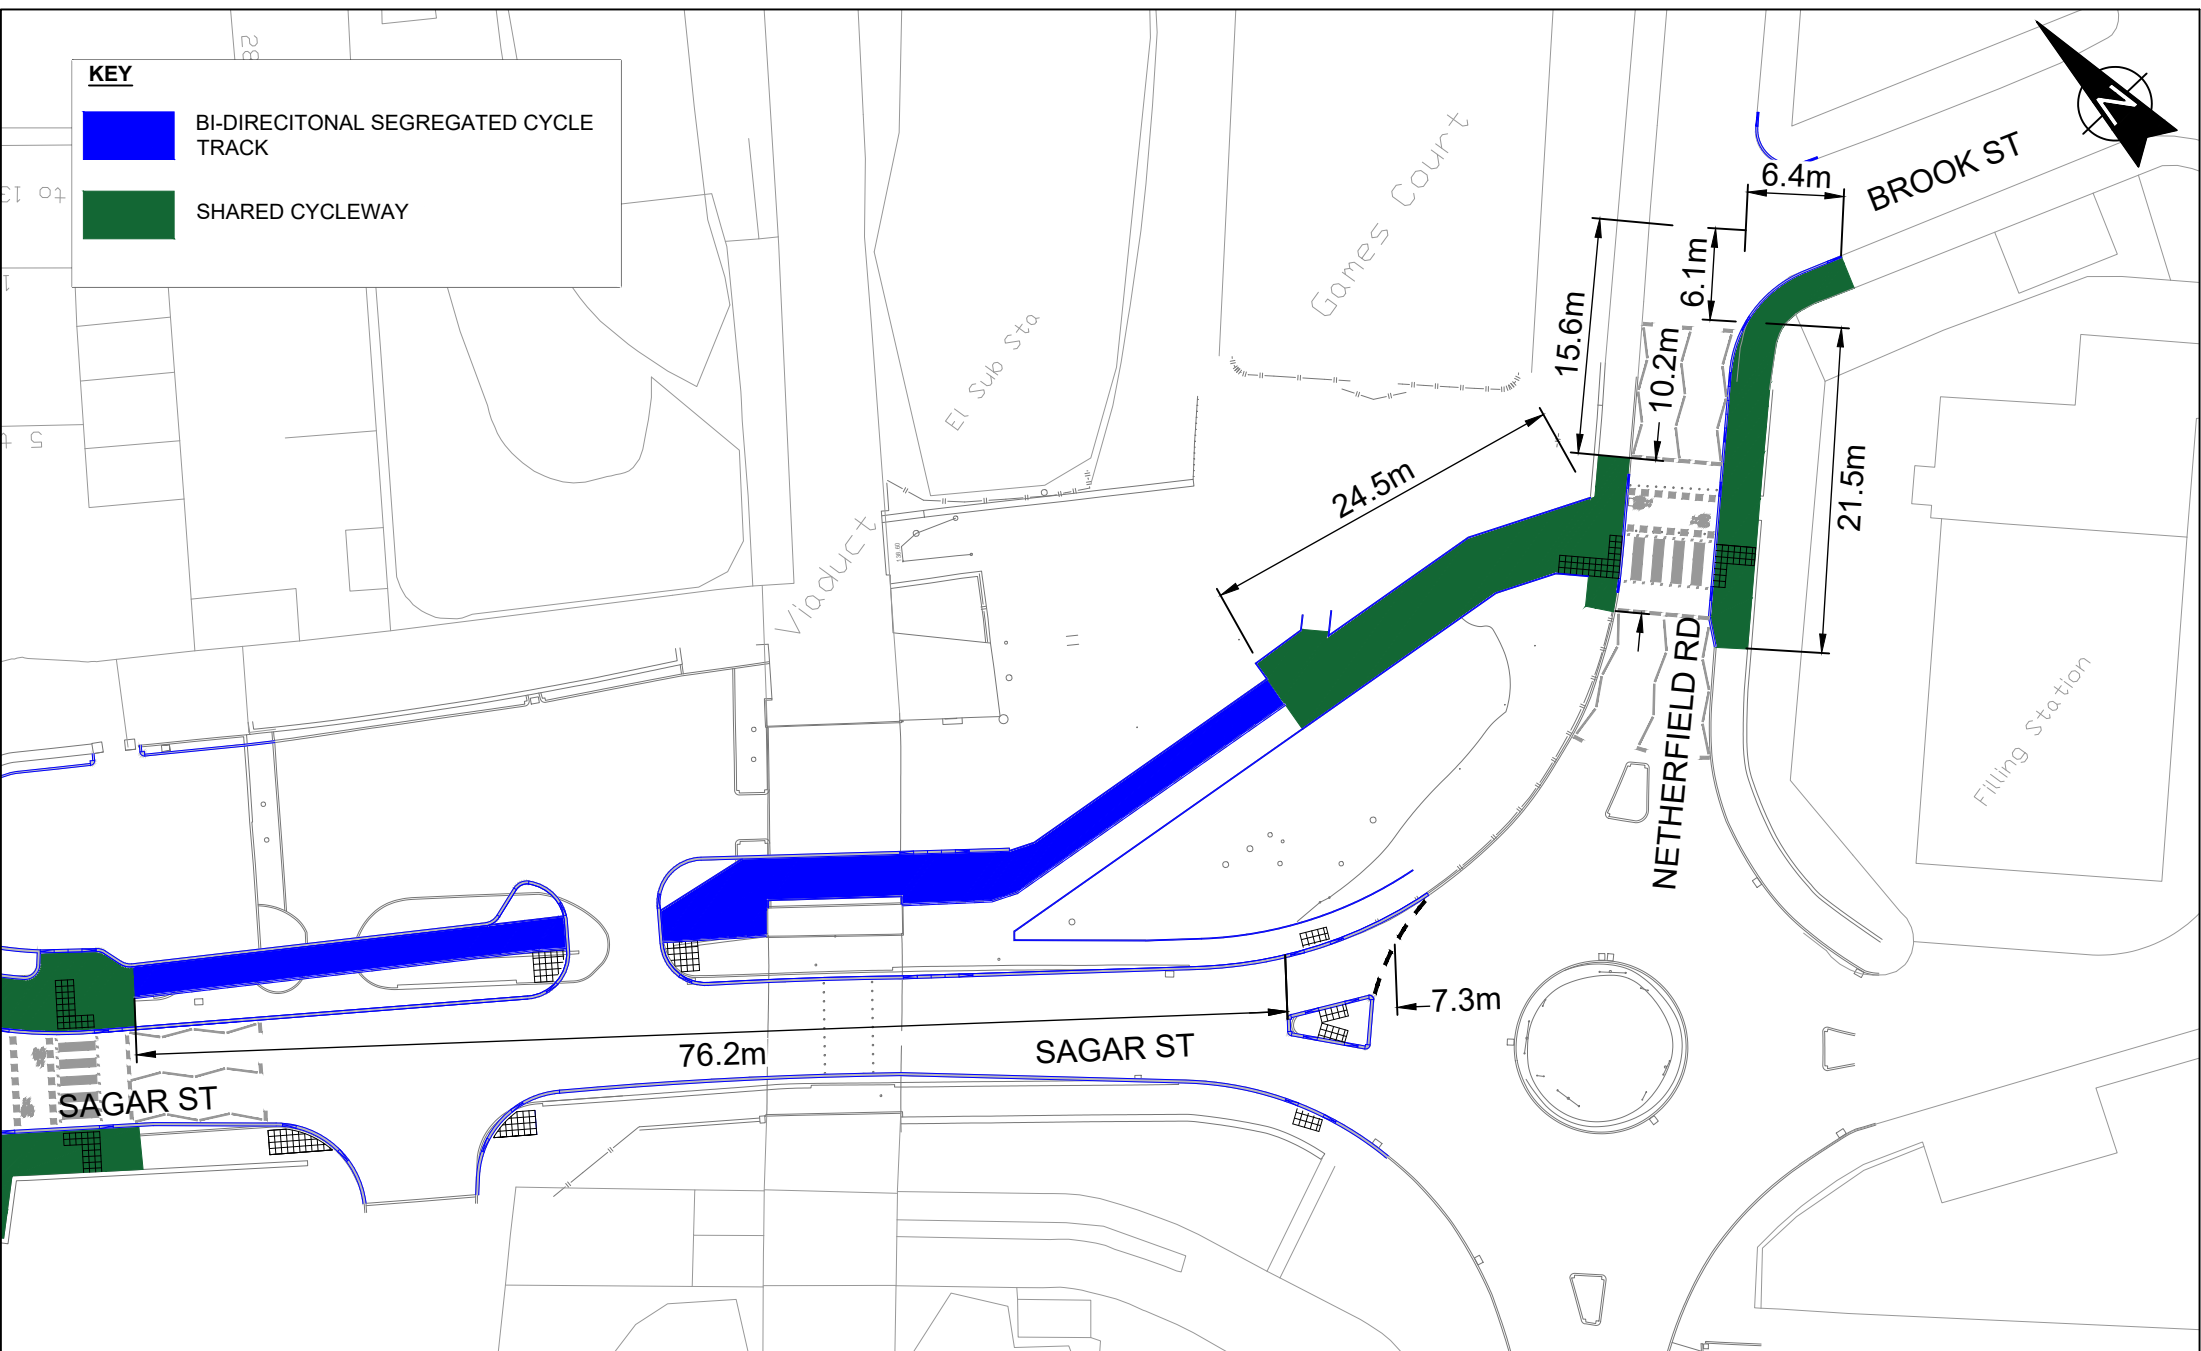 SHARED CYCLEWAY



	<p>Highways (Design)</p>  <p>SCALE BAR (PLOTTED mm)</p>	<p>PROJECT TITLE</p> <p>ACCESSIBLE NELSON</p> <p>SAGAR STREET & NETHERFIELD ROAD, NELSON</p>	<p>DRAWN BY</p> <p>EM</p>	<p>CLIENT No.</p> <p>-</p>	<p>Based on Ordnance Survey mapping with the permission of the Controller of Her Majesty's Stationery Office. © Crown copyright. Unauthorised reproduction infringes Crown copyright and may lead to prosecution or civil proceedings. Lancashire County Council Licence No. LA100023320</p>
	<p>ISSUE PURPOSE</p> <p>TRO</p>	<p>DRAWING TITLE</p> <p>PROPOSED SEGREGATED CYCLEWAY/FOOTWAY AND PROPOSED SHARED CYCLEWAY</p>	<p>CHECKED BY</p> <p>PG</p>	<p>SCHEME No.</p> <p>14448</p>	
			<p>DATE</p> <p>OCT 2024</p>	<p>DRAWING No.</p> <p>14448-TRO-005-007</p>	<p>REVISIONS</p>
			<p>SCALE @ A4</p> <p>1:500</p>	<p>SHEET No.</p> <p>2 OF 2</p>	