

CHORLEY BOROUGH COUNCILTOWN AND COUNTRY PLANNING ACT 1990 - SECTION 257Chorley Borough Council (Footpath No. 1, Croston)
Public Path Diversion Order 1996

This Order is made by the Chorley Borough Council under Section 257 of the Town and Country Planning Act 1990 because it is satisfied that it is necessary to divert the footpath to which this Order relates in order to enable development to be carried out in accordance with planning permission granted under Part III of the Town and Country Planning Act 1990, namely: the construction of 10 industrial units at the Twin Lakes Industrial Estate, off Brick Lane, Croston.

BY THIS ORDER:-

1. The footpath over the land shown by a bold black line on the attached map and described in Part 1 of the Schedule to this Order ("the Schedule") shall be diverted as provided below.
2. There shall be created to the reasonable satisfaction of Chorley Borough Council an alternative highway for use as a replacement for the said footpath as provided in Part 2 of the Schedule and shown by bold black dashes on the attached map.
3. The diversion of the footpath shall have effect on the date on which Chorley Borough Council certify that the terms of Article 2 above have been complied with.
4. Where immediately before the date on which the footpath is diverted there is apparatus under, in, on, over, along or across that footpath belonging to statutory undertakers for the purpose of carrying on their undertaking, the undertakers shall continue to have the same rights in respect of the apparatus as they then had.

SCHEDULEPart 1Description of Site of Existing Footpath

That length of Footpath No 1 Croston running south-westwards from point A on Brick Croft Lane, Croston and thence southwards in an irregular line over land situate at the Twin Lakes Industrial Estate, by way of points B-C-D to point E for a total distance of approximately 433 metres, as shown by the solid black line running between the aforesaid points marked on the Order map.


Part 2

Description of Site of New Footpath

Running from a point on Brick Croft Lane, Croston for a total distance of approximately 420 metres, firstly in a south westerly direction from point A to point E, and thence in a north westerly direction to point F, as shown by the bold black dashes between the aforesaid points marked on the Order map.

The width of the new footpath is to be 2 metres.

The Common Seal of the
Chorley Borough Council
was hereunto affixed
this 11th day of April 1996
in the presence of:-

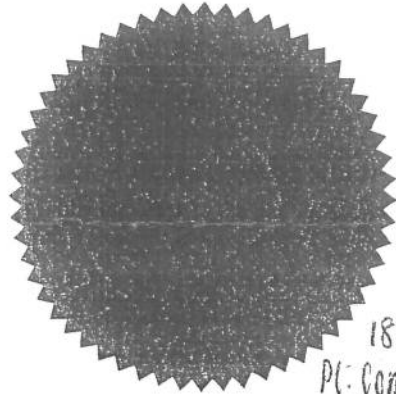


18,654
Pl. Comm: min 232 (a)
1.9.92.

L. Kibell

Mayor

A. Simon

Borough Solicitor

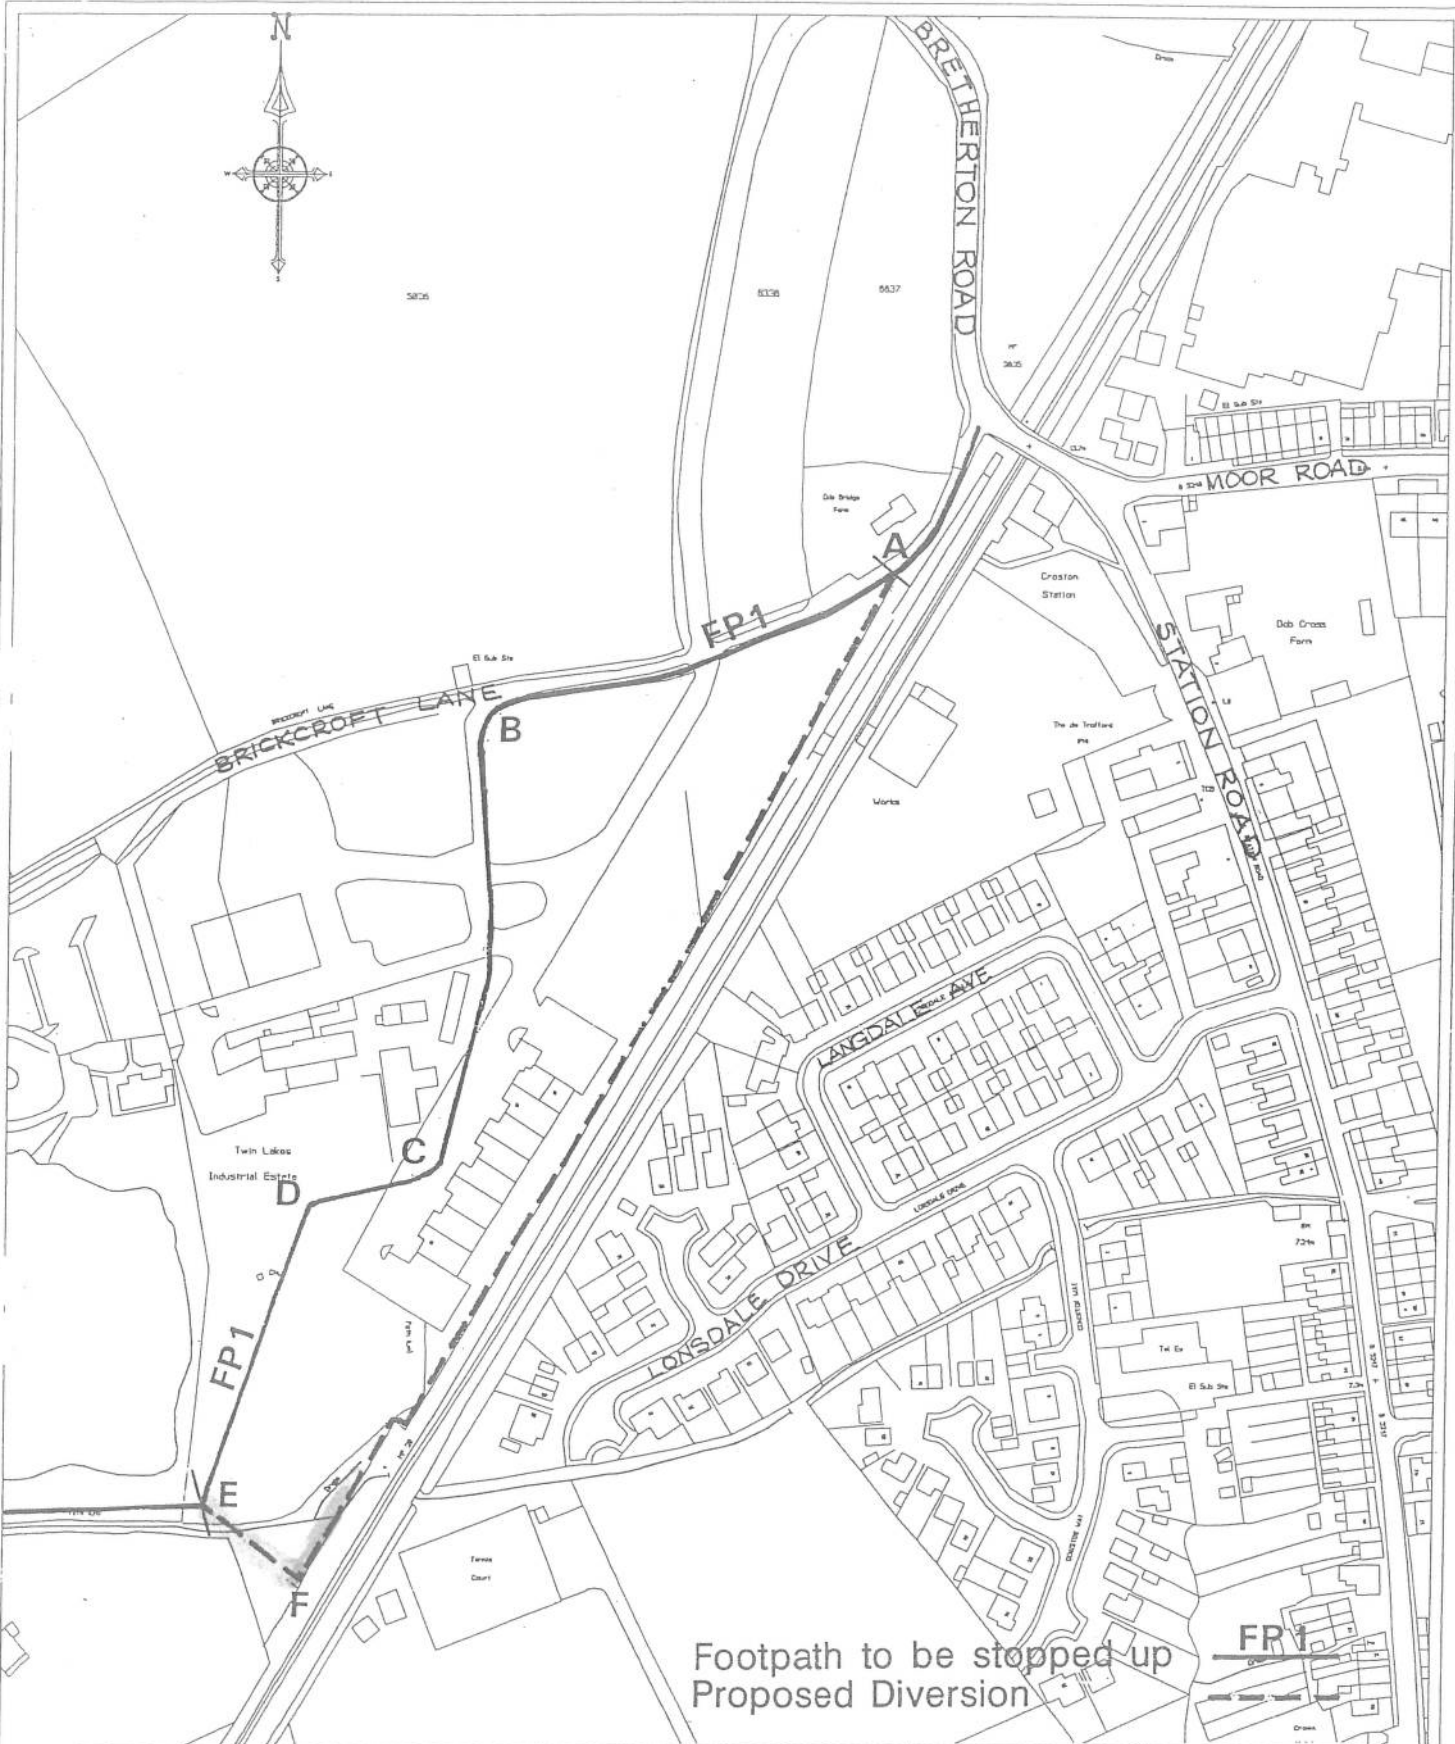

Title **Map Referred to in the
Chorley Borough Council
Public Footpath No1 Croston
Public Path Diversion Order 1996**

Scale **1:2500**
Grid Ref.
Date **November '94**

J.R. Taylor, M.A. (Hons), Dip.T.P., M.R.T.P.I.
Director of Technical Services
Chorley Borough Council

