



**LOCATION PLAN**  
(Scale 1:2500 @ A4)

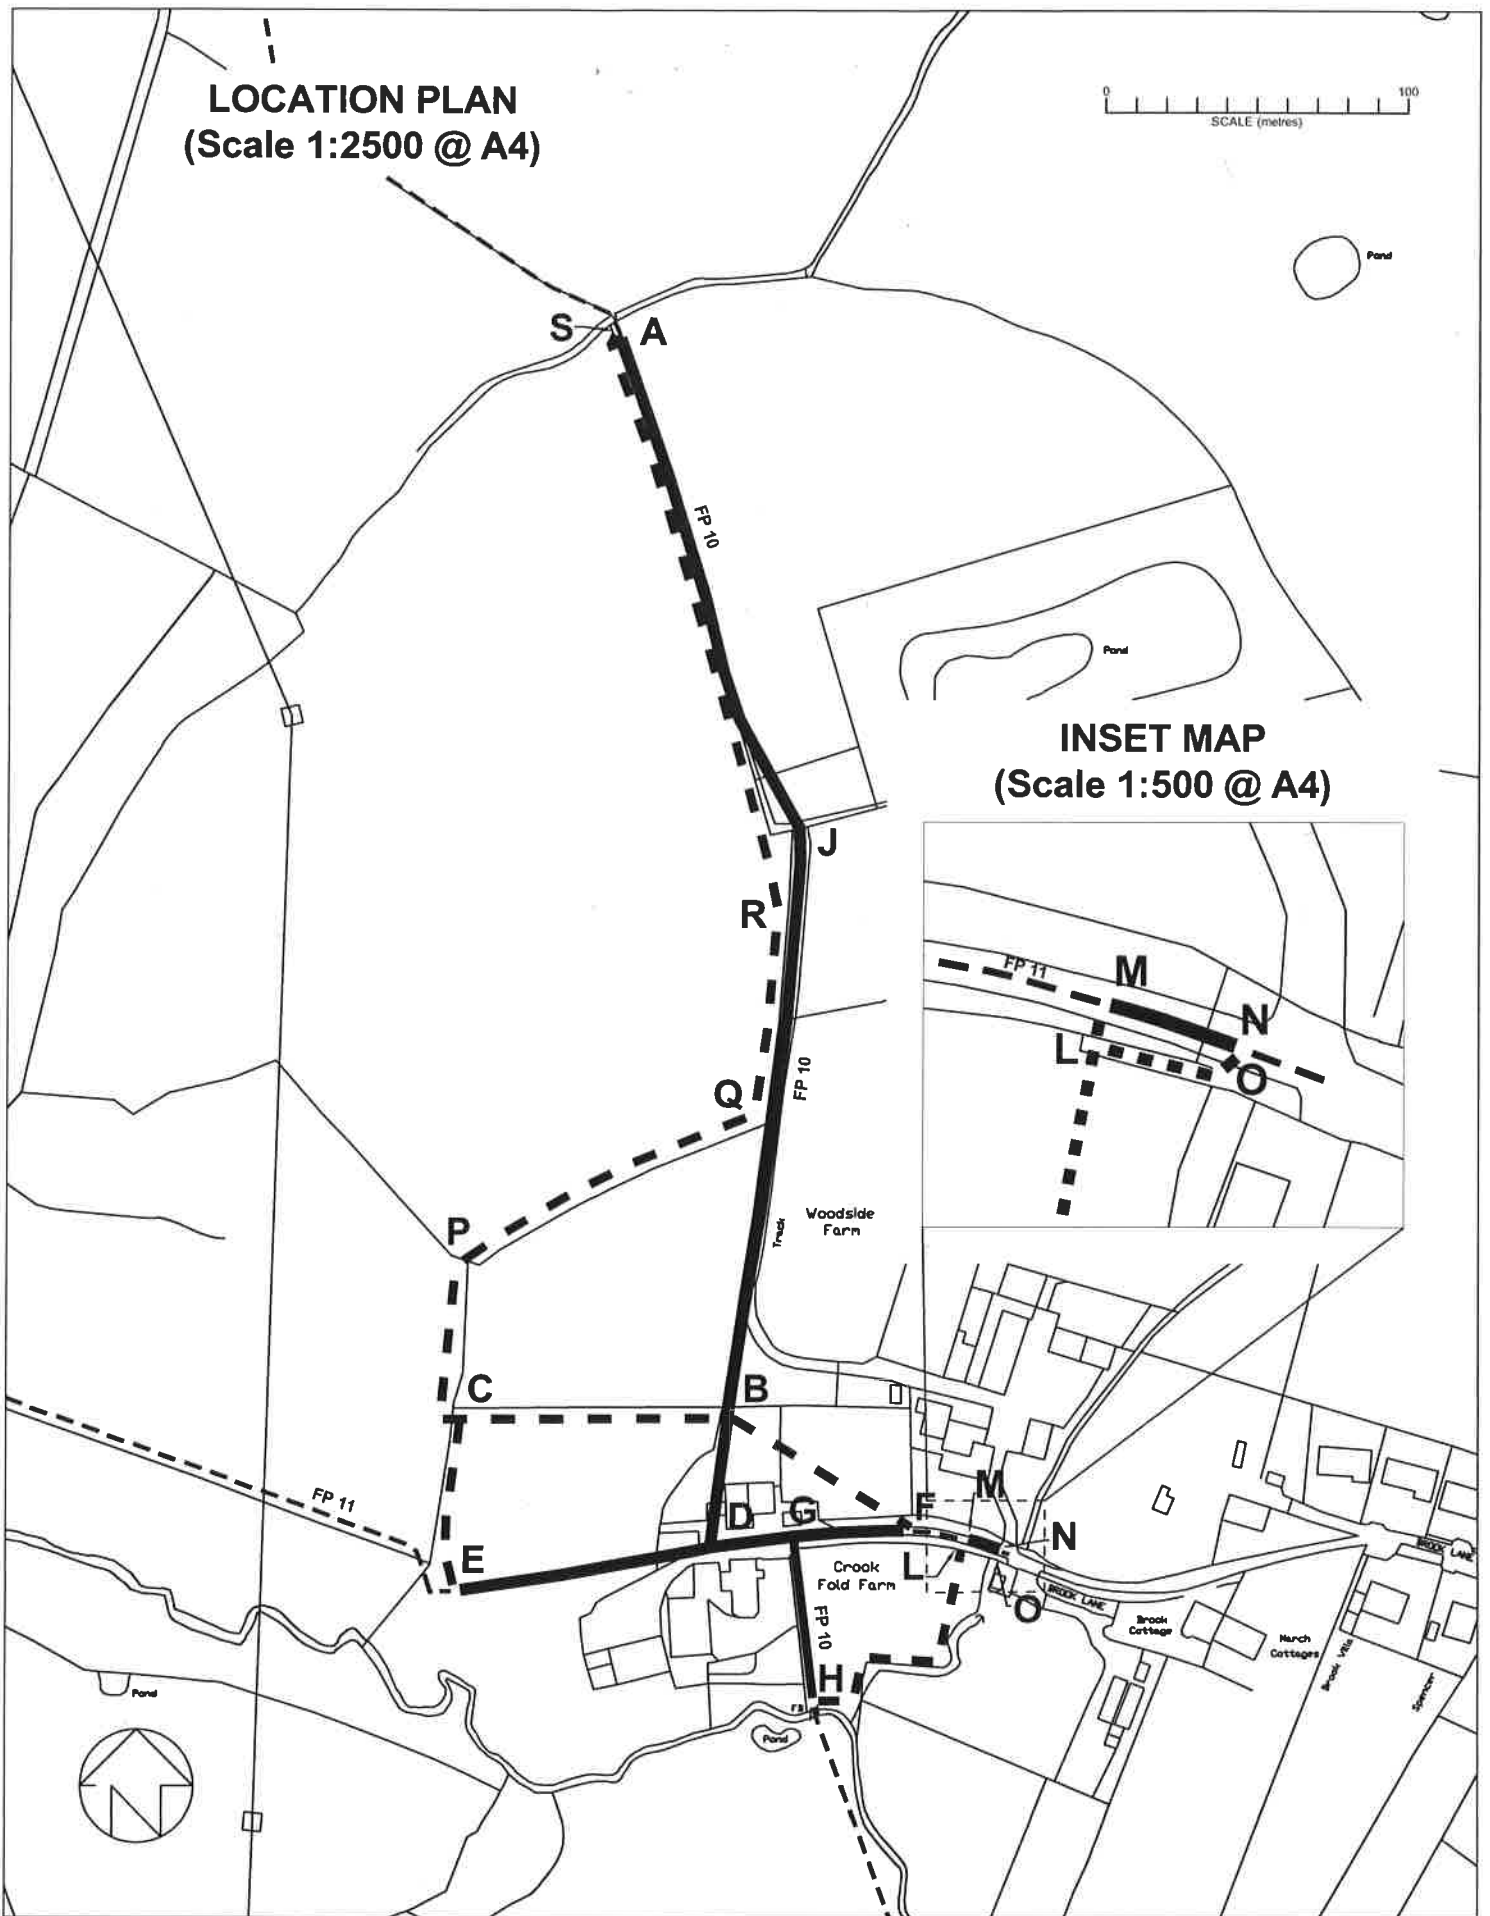

**INSET MAP**  
(Scale 1:500 @ A4)

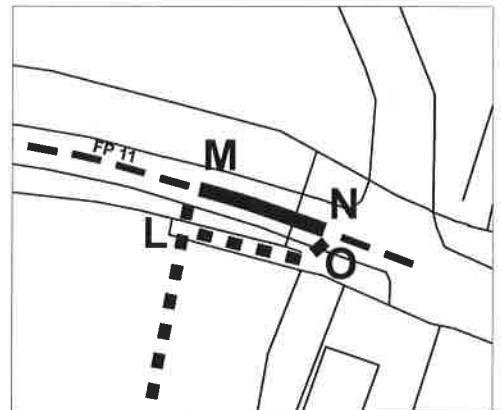

**Engineering and Special Projects**  
 Manager: Peter Atkinson BSc (Hons) DipT CEng  
 MICE MCIT  
 Elliott House, Market Square, Nelson, BB9 0LX  
 Tel: (01282) 661661 Fax: (01282) 661068

**PROJECT:**  
 Proposed Diversion of Public Footpaths 10 and 11  
 at Crook Fold Farm, Charnock Richard, Chorley  
 Borough

This copy has been made by or with the authority of Pendle Borough Council pursuant to section 47 of the Copyright, Designs and Patents Act 1988 (the Act). Unless the Act provides a relevant exception to copyright, the copy must not be copied without the prior written permission of the copyright owner.

**DRAWN BY:** N Y

**DATE:** 08 Oct 2015

**SCALE:** As Stated

**FILE REF:** R2/14/172

**REVISIONS / NOTES**

- Footpaths to be diverted
- Proposed diversion
- Other public footpaths