


379000 000000

380000 000000

381000 000000

382000 000000

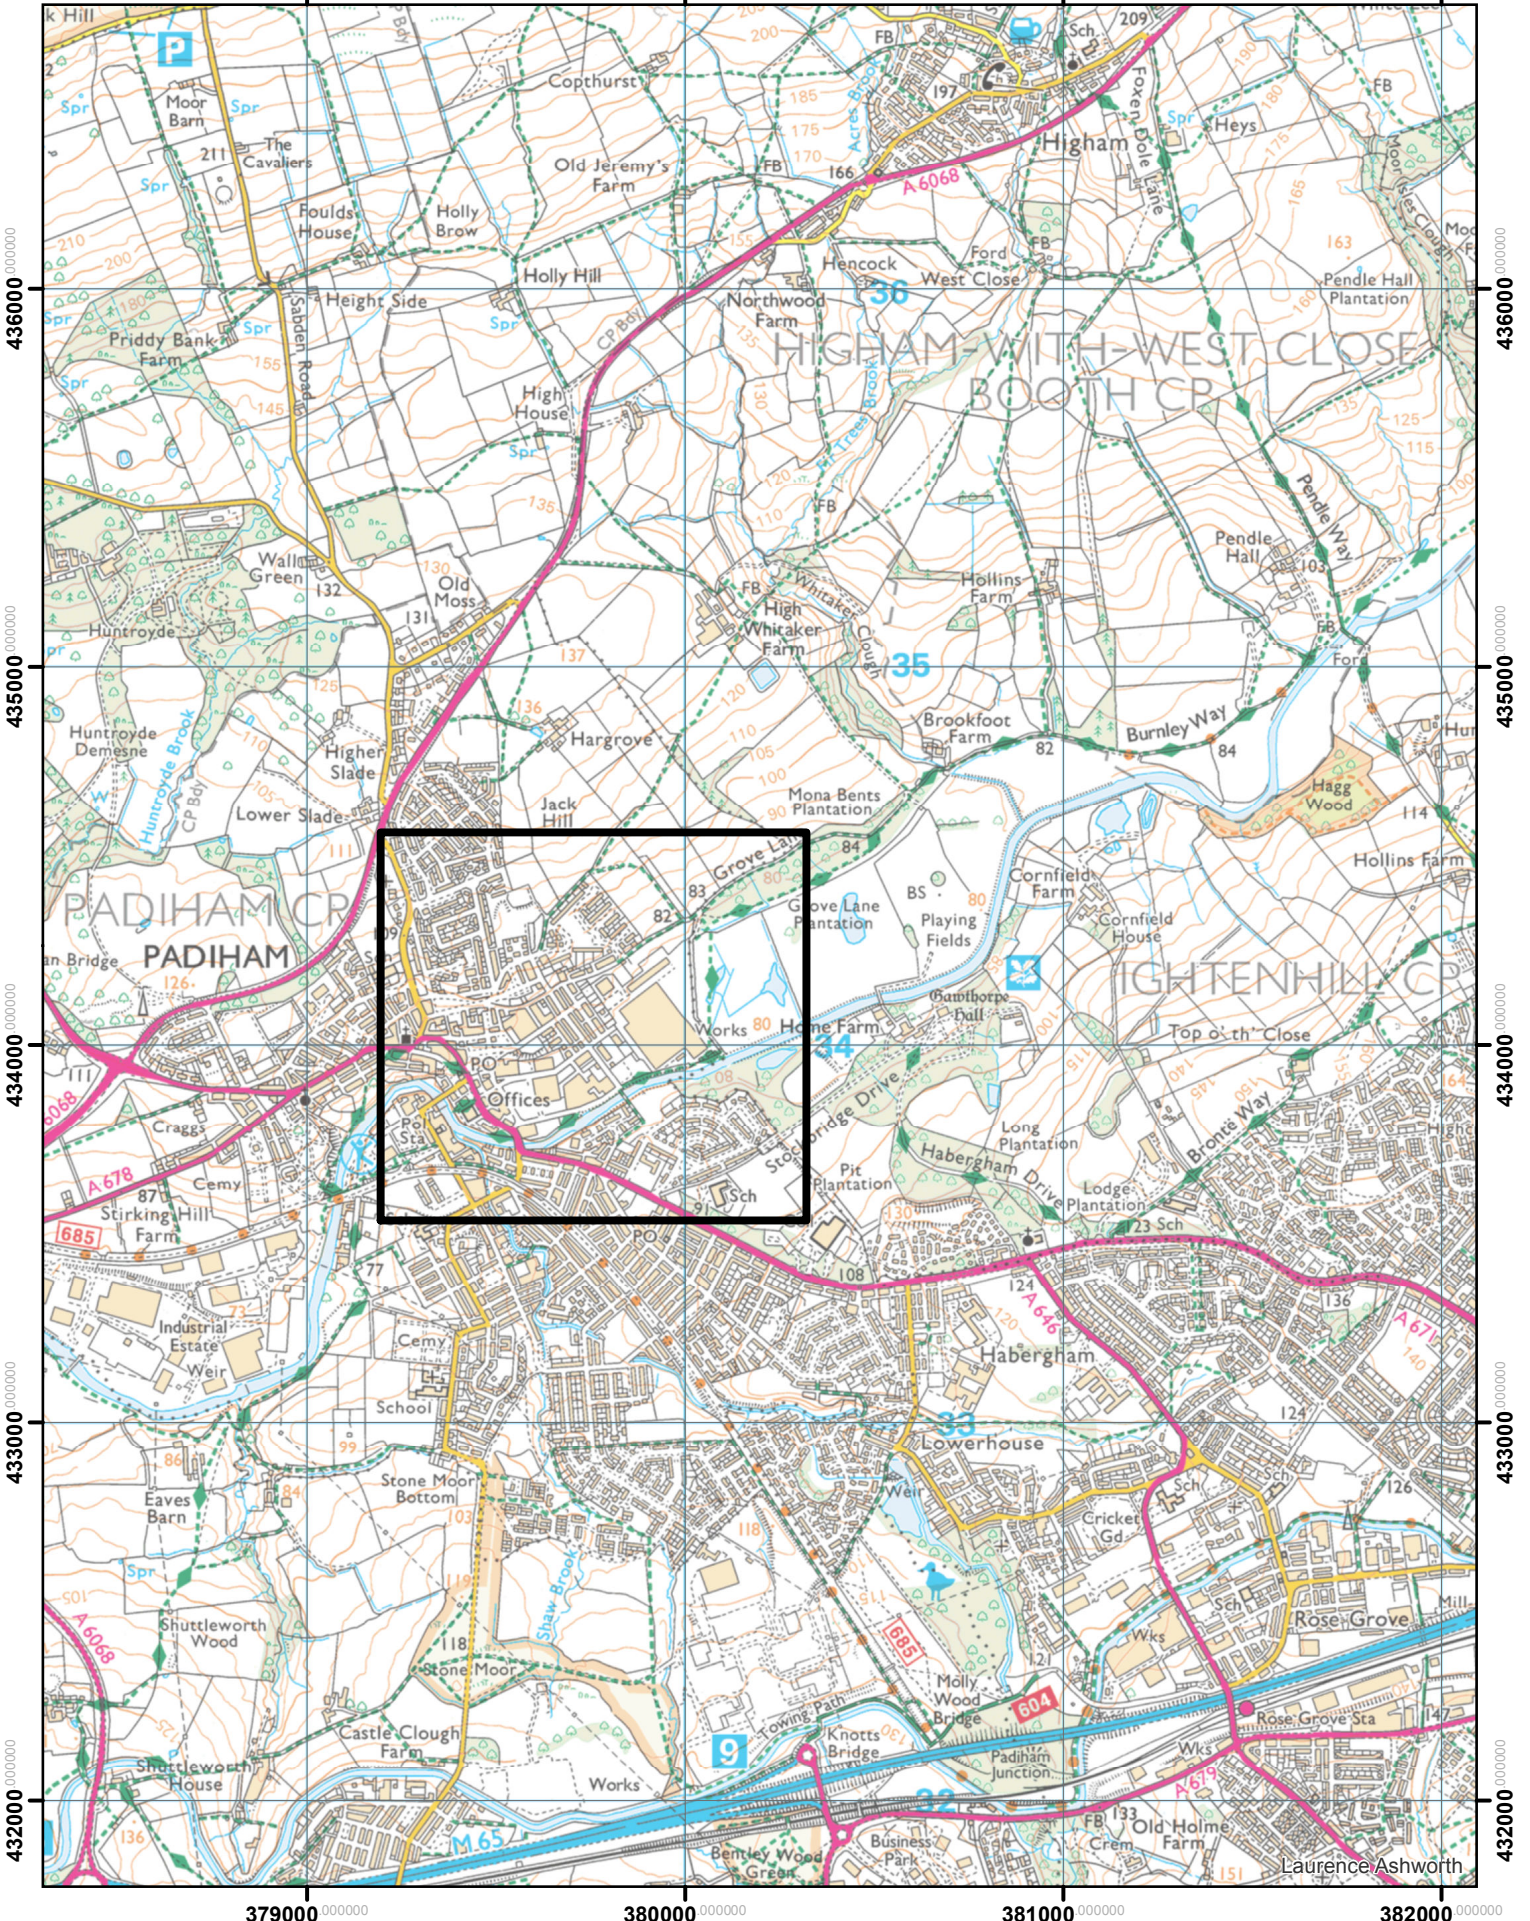

Andrew Mullaney
Head of Planning and Environment

Wildlife and Countryside Act 1981
Addition of a public footpath from Clitheroe Street to Guy Street, Padiham LOCATION PLAN

1:20,000

The digitised Rights of Way information should be used for guidance only as its accuracy cannot be guaranteed. Rights of Way information must be verified on the current Definitive Map before being supplied or used for any purpose.

This Map is reproduced from Ordnance Survey material with the permission of Ordnance Survey on behalf of the controller of Her Majesty's Stationery Office (C) Crown Copyright. Unauthorised reproduction infringes Crown Copyright and may lead to Prosecution or civil proceedings. Lancashire County Council Licence No. 100023320