

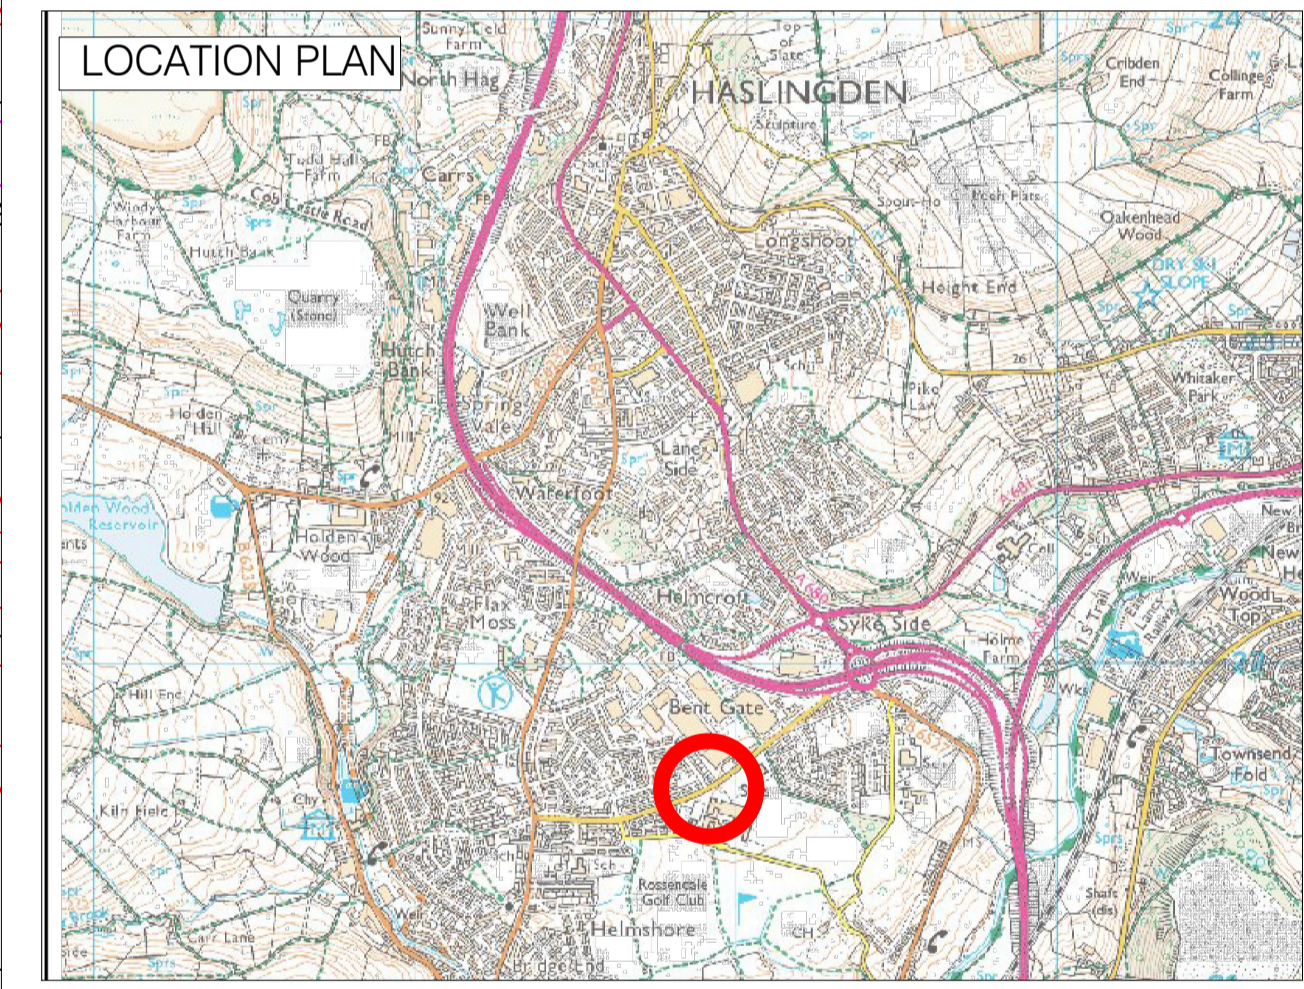


Based on Ordnance Survey Mapping with the Permission of the Controller of Her Majesty's Stationary Office Crown Copyright. Unauthorised reproduction infringes Crown Copyright and may lead to prosecution or civil proceedings. OS License 100023320.

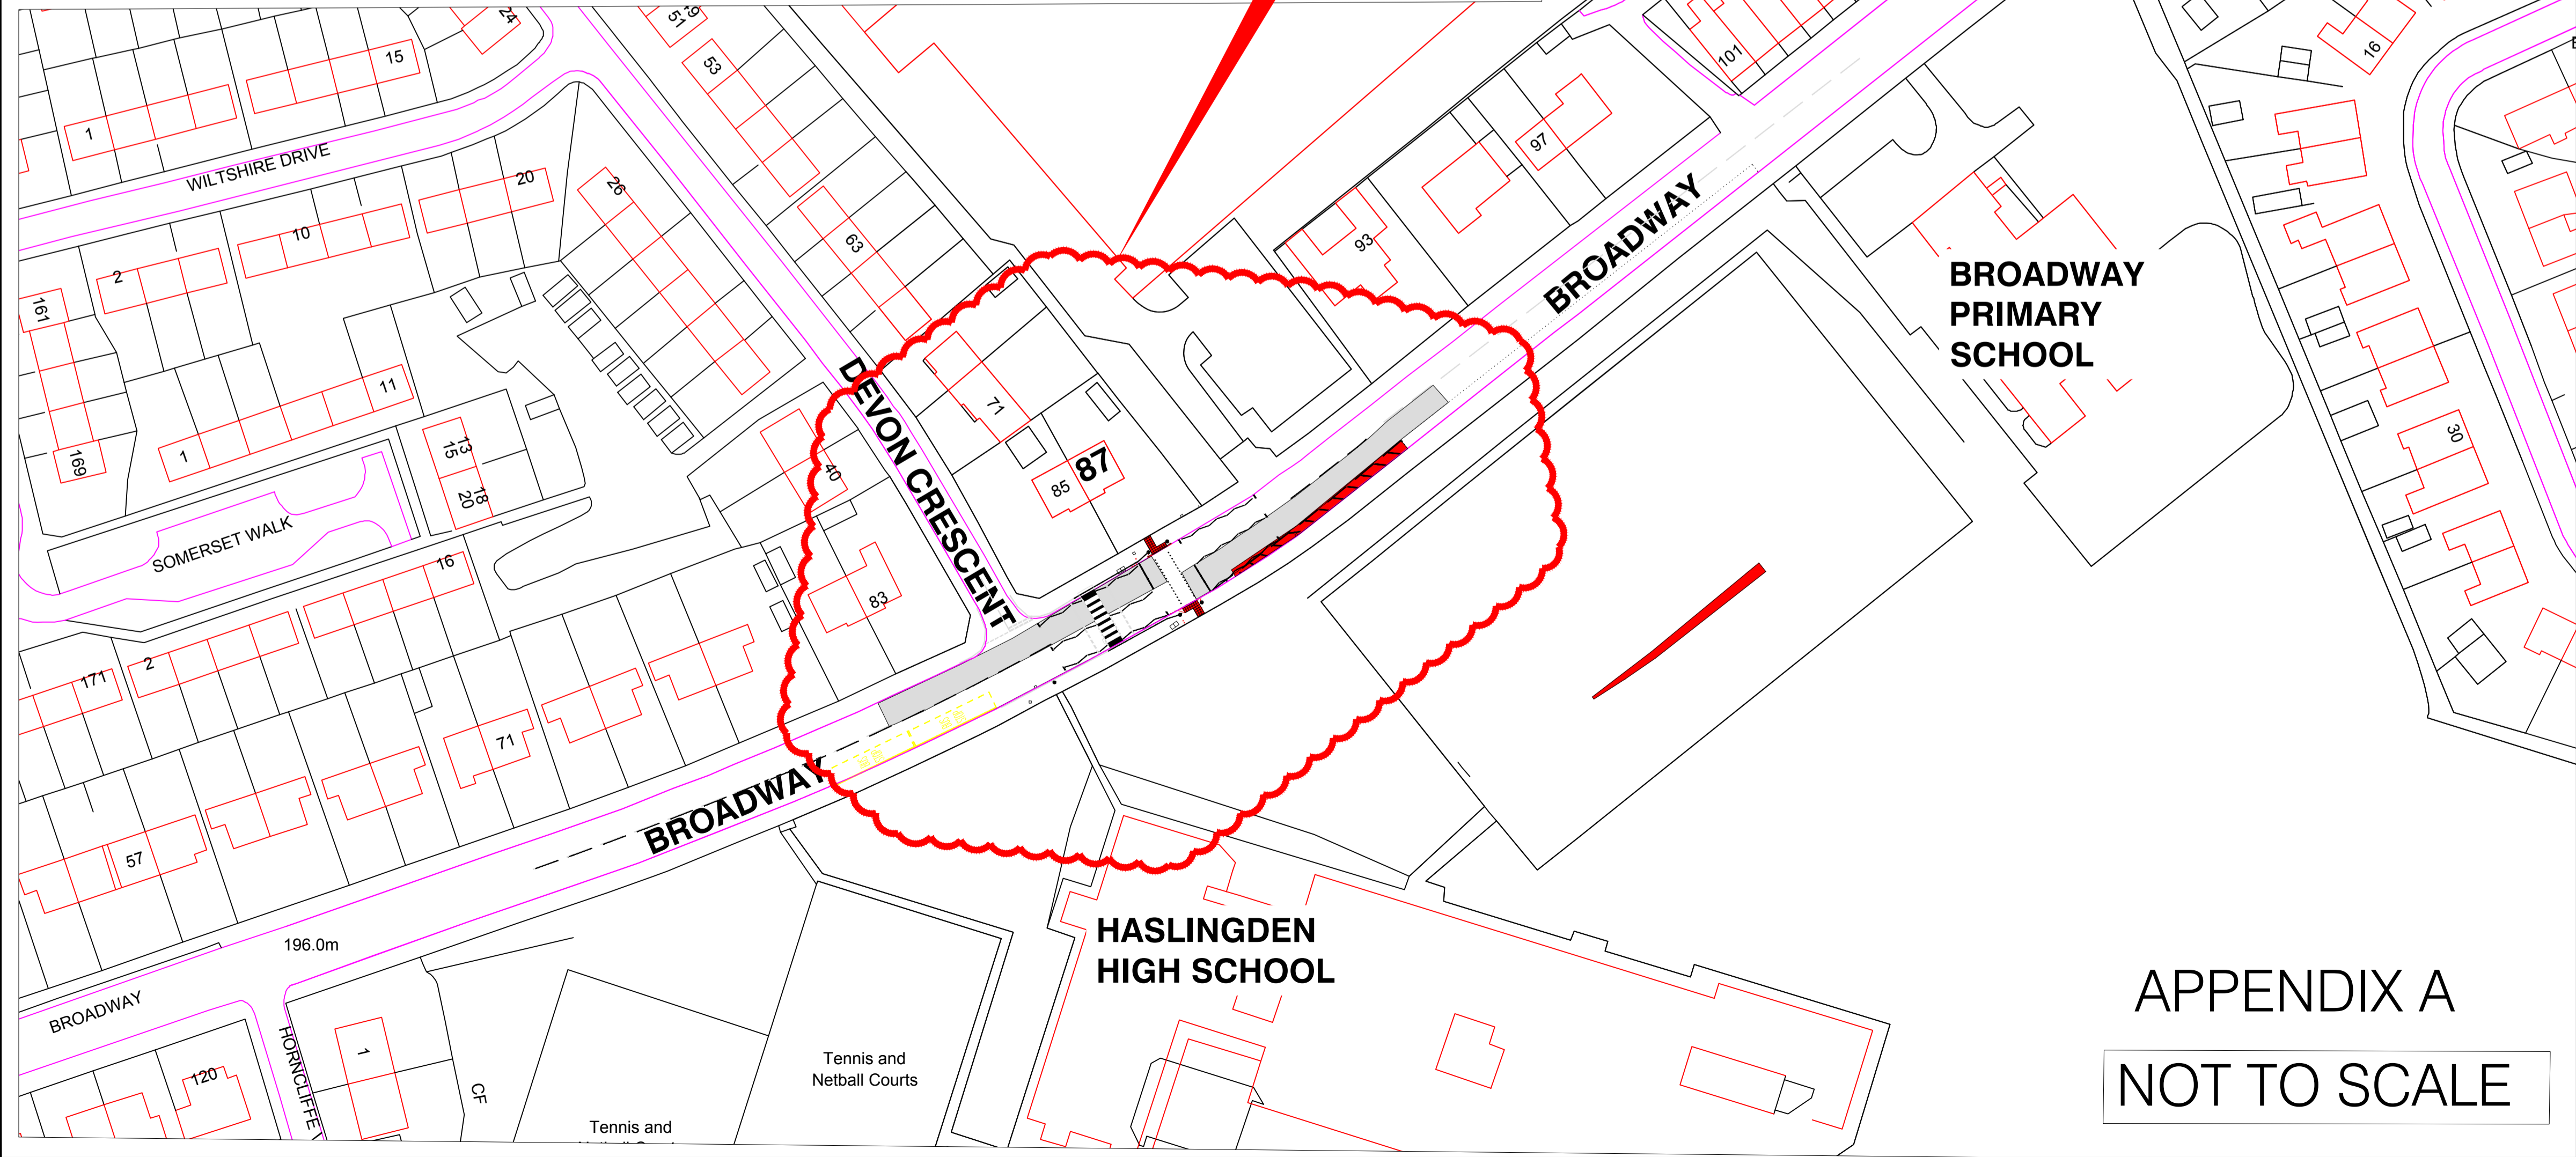

No.	DATE	AMENDMENT DETAILS	CHECKED BY	DRAWN BY
REVISIONS				

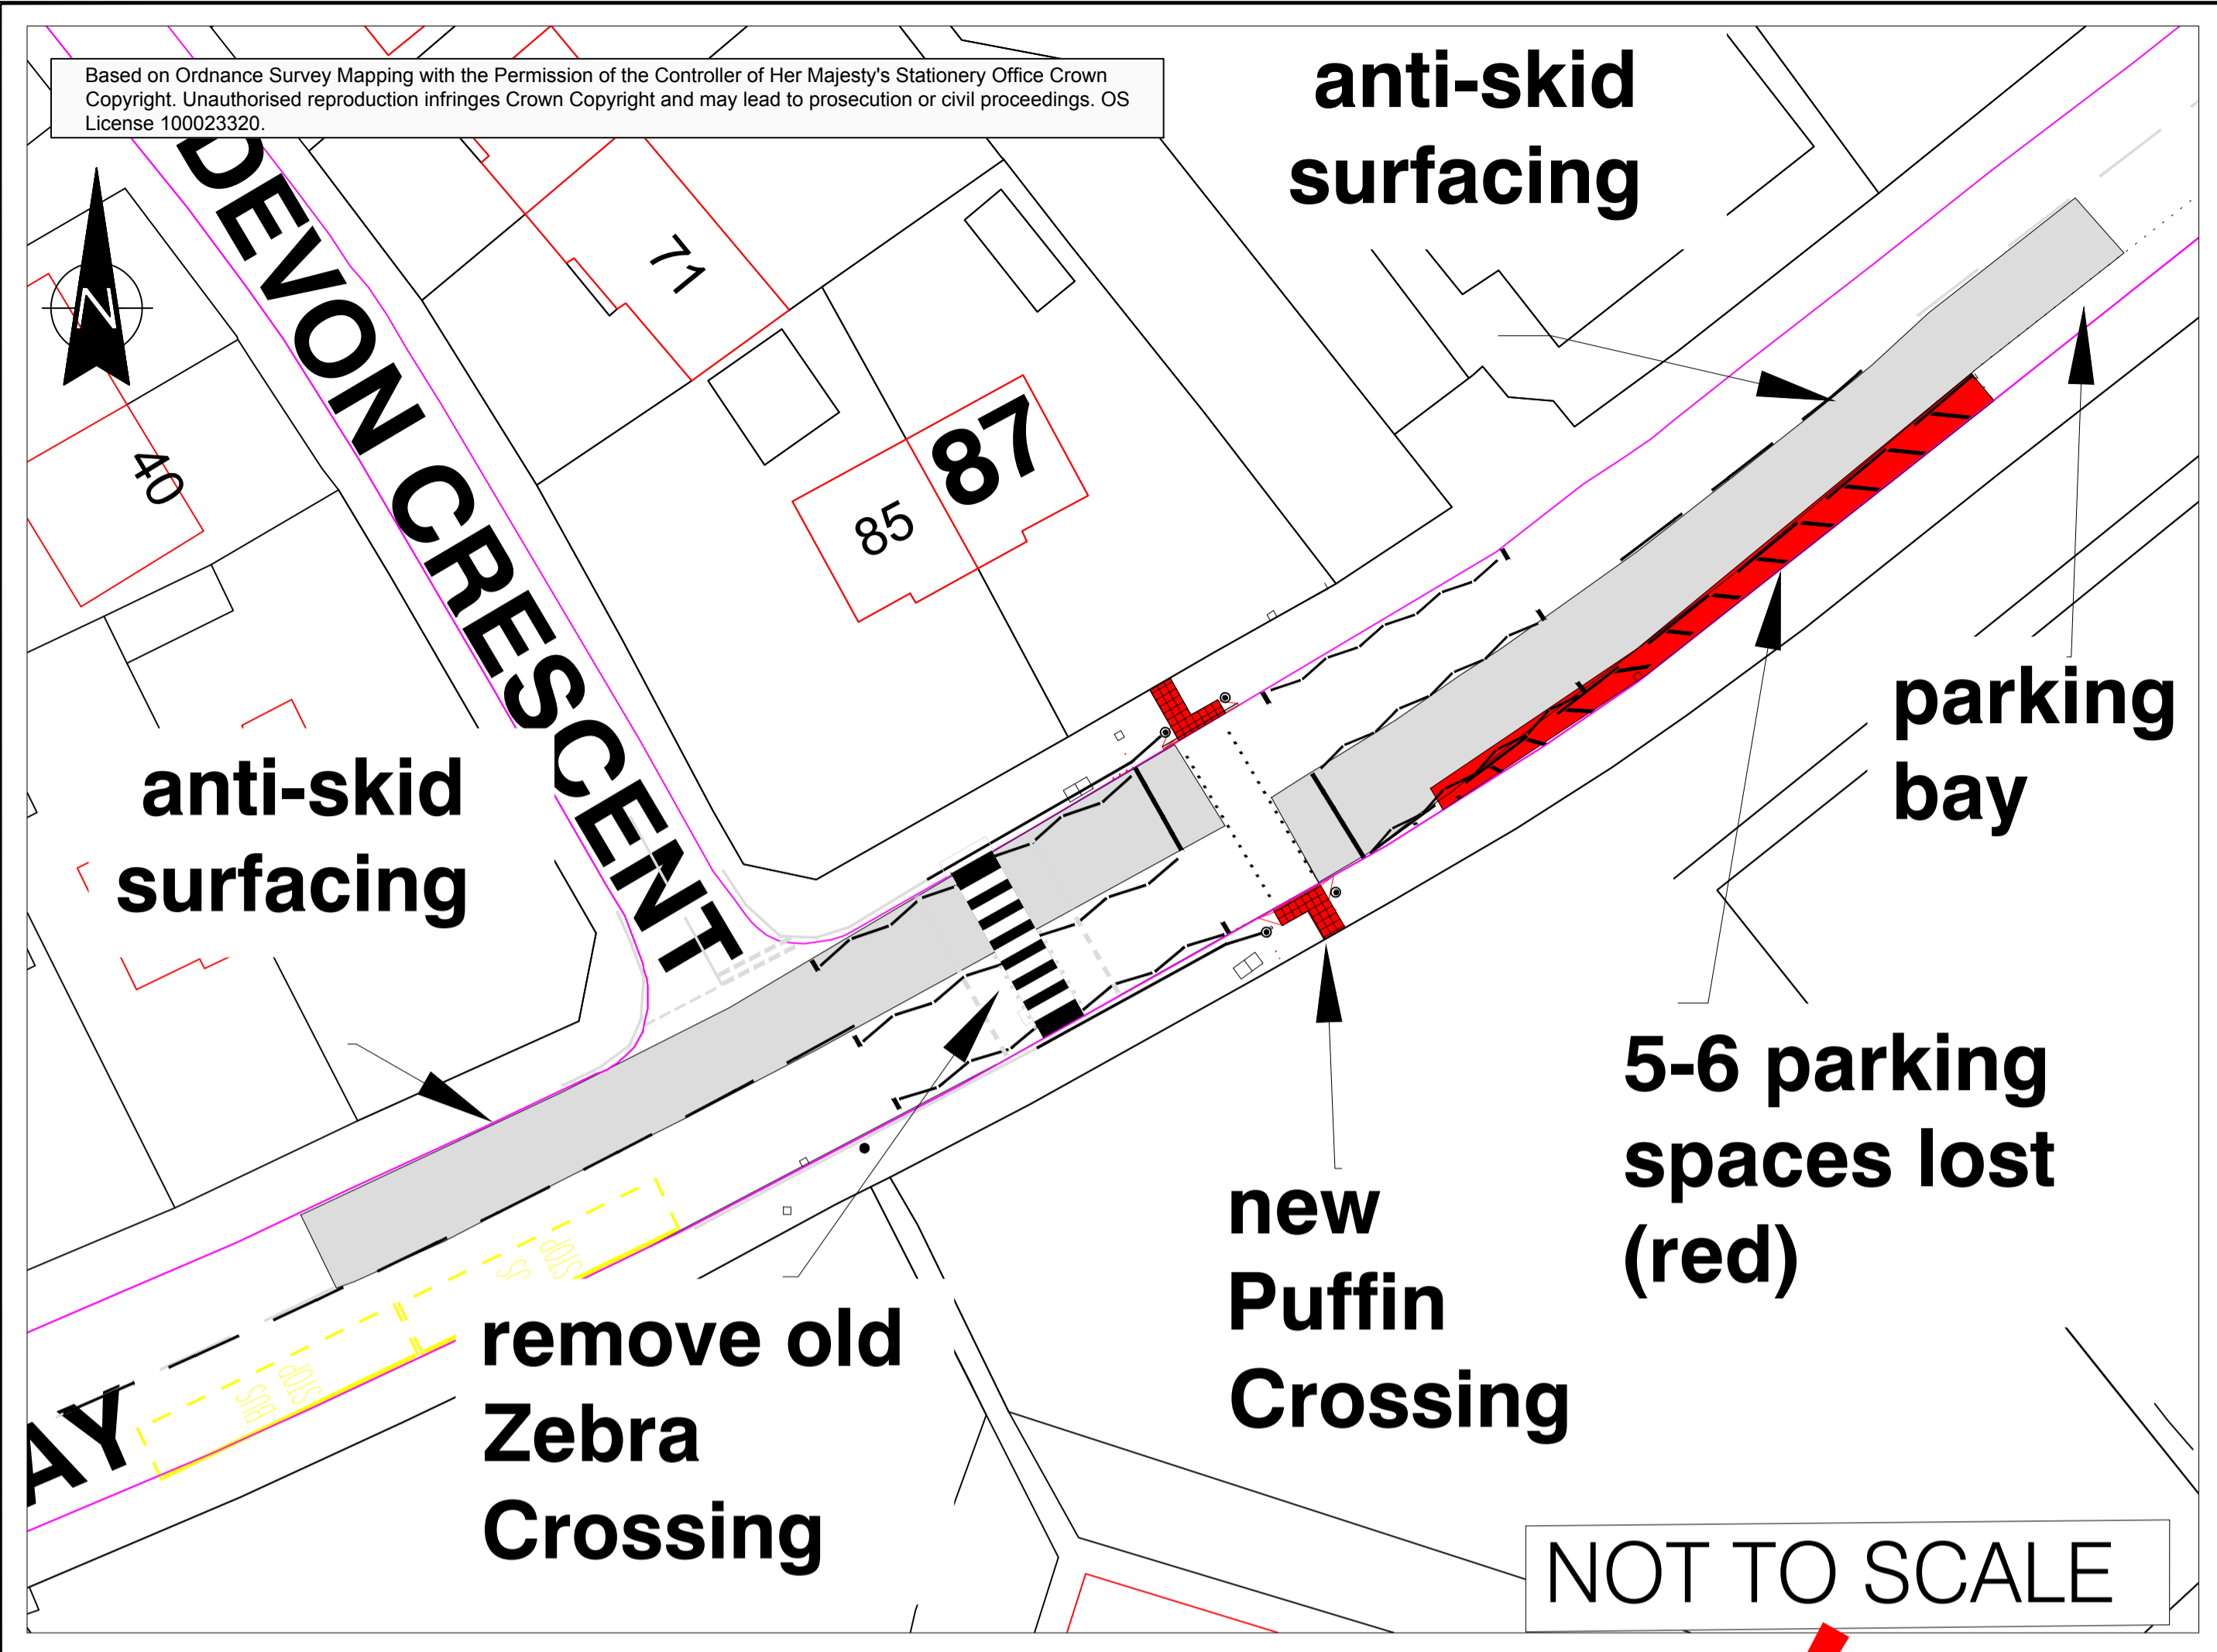

Design & Construction

PROJECT TITLE
BROADWAY HASLINGDEN
PROPOSED NEW PUFFIN CROSSING

DRAWING TITLE
GA & LOCATION DRAWING CABINET REPORT APPENDIX A

DRAWN BY: MWS PROJECT No.:

CHECKED BY: DATE: 28.02.17 DRAWING No.:

SCALE @ A1: SEE INDIVIDUAL PANELS SHEET No.:

CLIENT No. SHEET No. 01 OF 01

APPENDIX A
NOT TO SCALE