


H.M. LAND REGISTRY		TITLE NUMBER	
		GM200107	
ORDNANCE SURVEY PLAN REFERENCE	COUNTY	SHEET	NATIONAL GRID
	GREATER MANCHESTER		SD 9019
Scale: 1/2500		ROCHDALE DISTRICT	© Crown copyright

NOTE: AREAS ON THIS PLAN ARE EXPRESSED
IN ACRES AND HECTARES

Appendix B

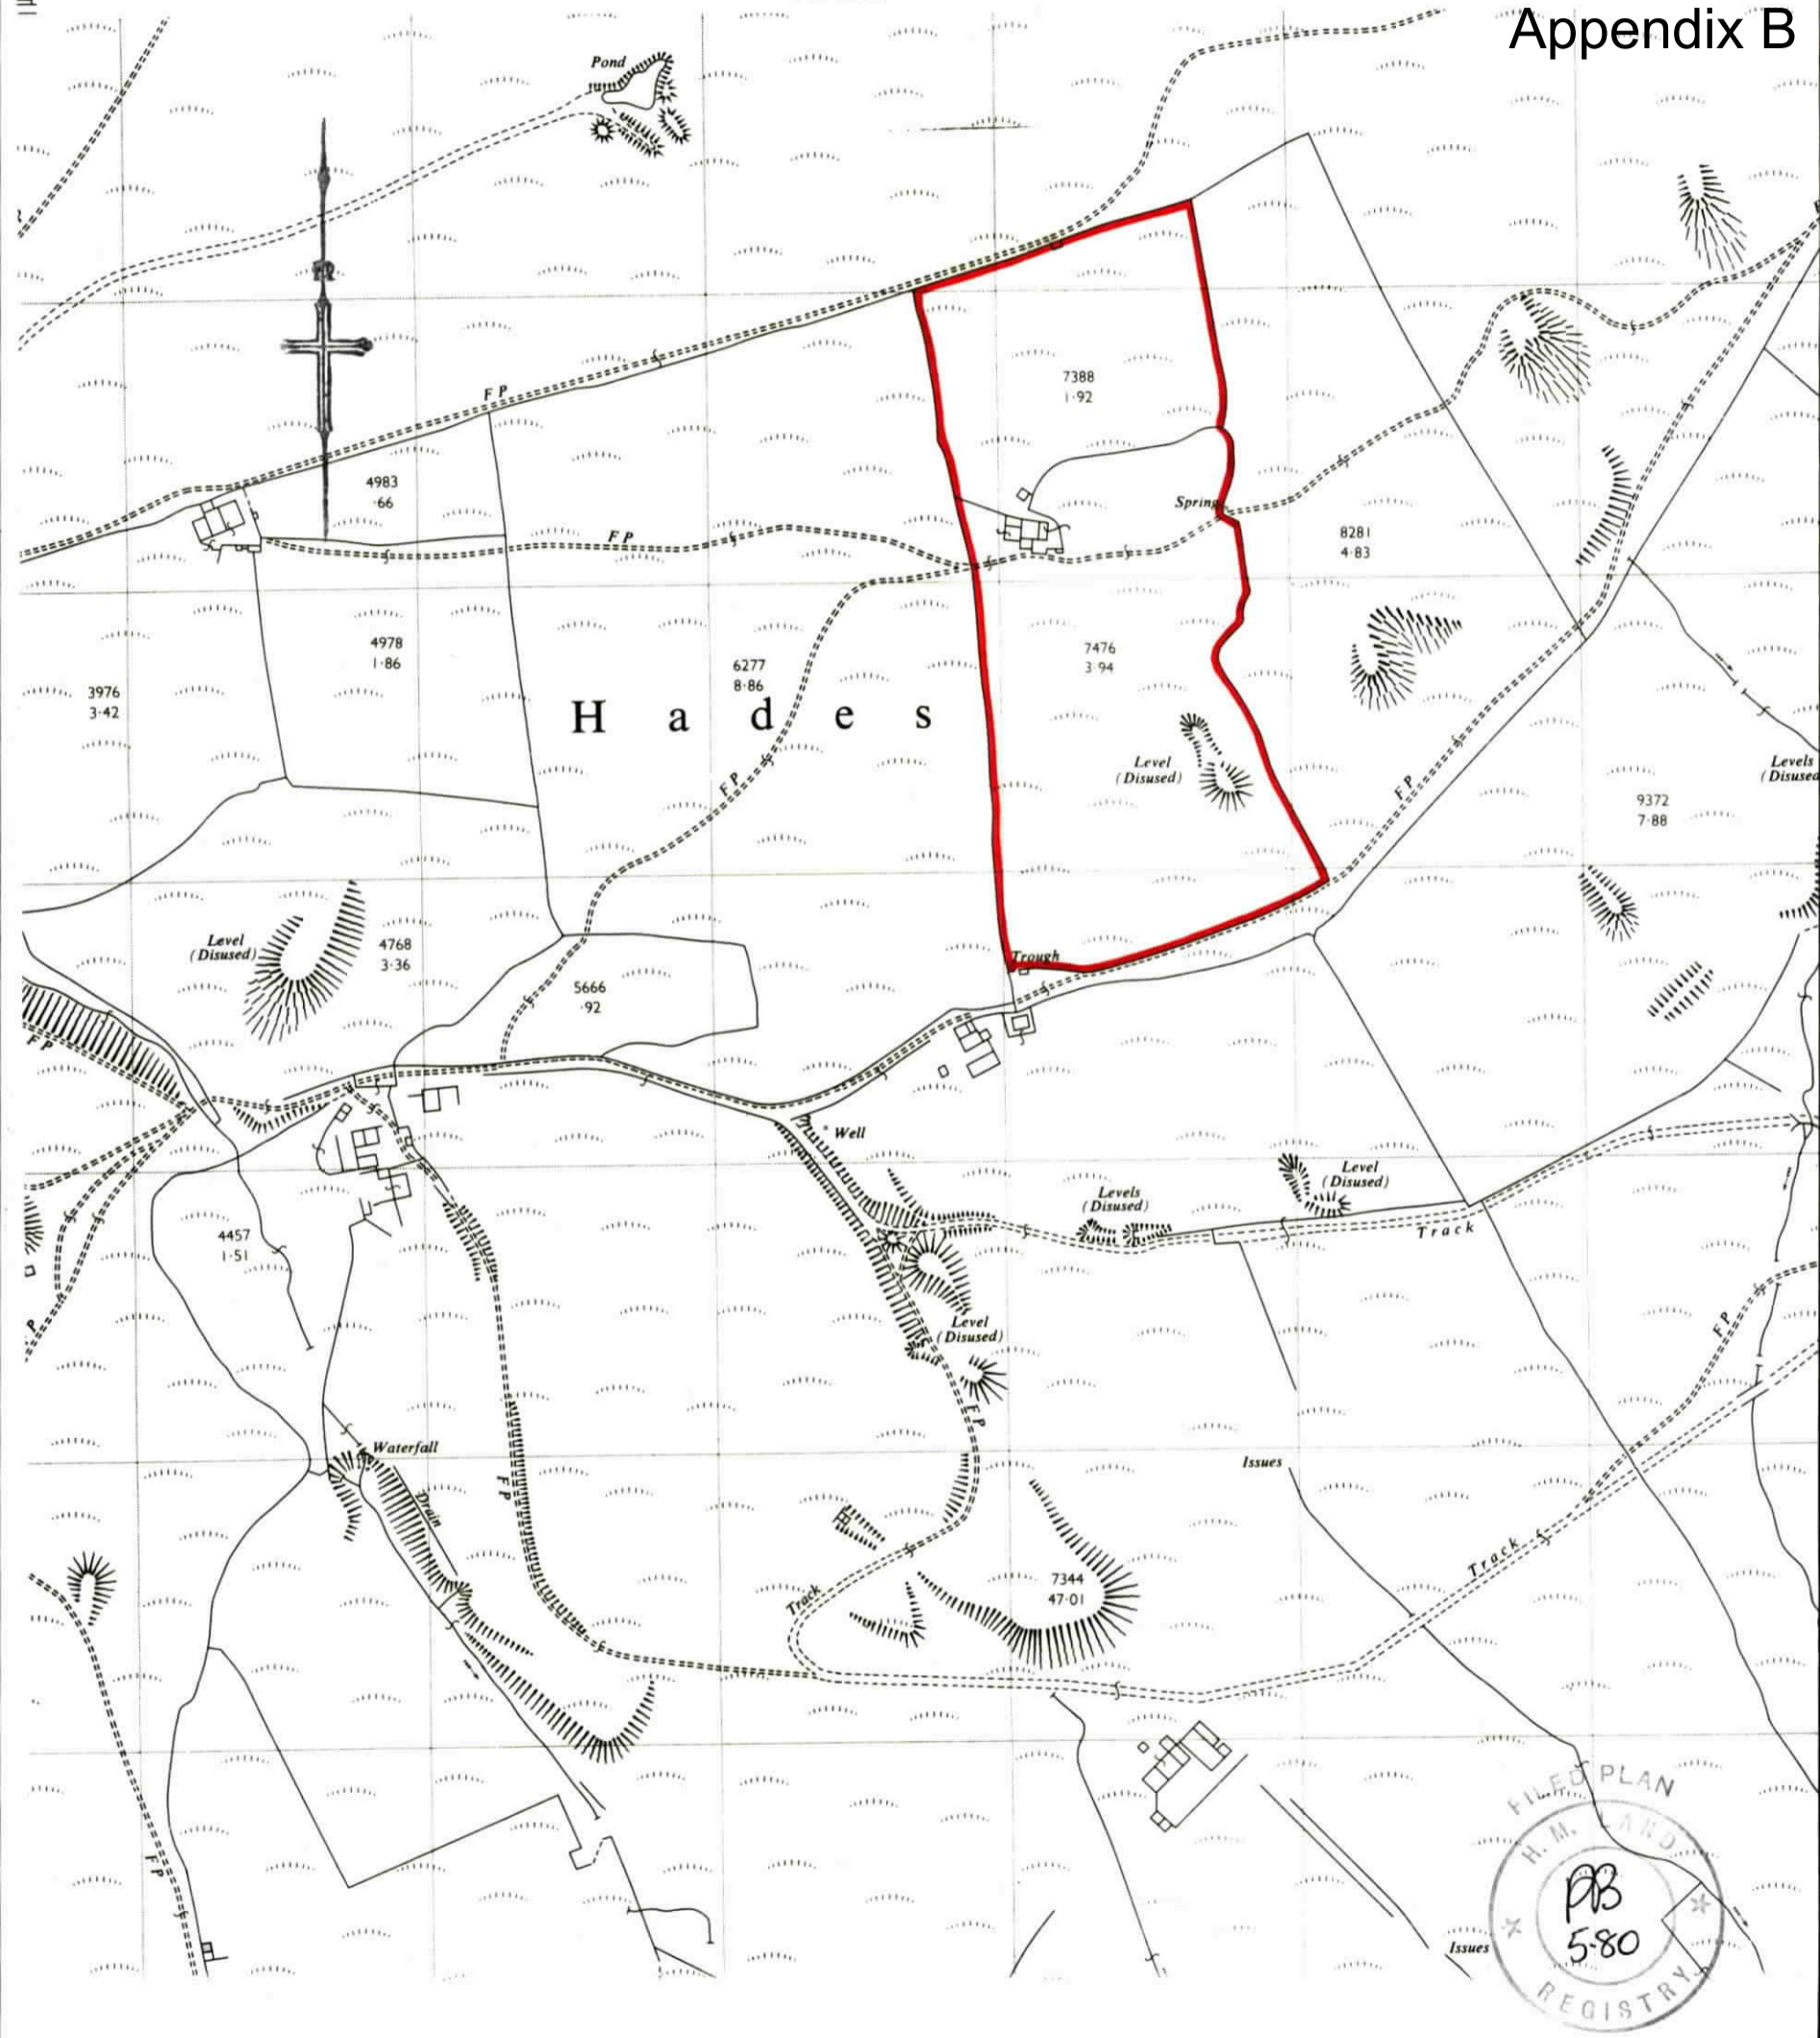

This is a print of the view of the title plan obtained from Land Registry showing the state of the title plan on 15 June 2015 at 11:17:40. This title plan shows the general position, not the exact line, of the boundaries. It may be subject to distortions in scale. Measurements scaled from this plan may not match measurements between the same points on the ground.

This title is dealt with by Land Registry, Fylde Office.

©Crown Copyright. Produced by Land Registry. Reproduction in whole or in part is prohibited without the prior written permission of Ordnance Survey. Licence Number 100026316.