

Based on Ordnance Survey mapping with the permission of the Controller of Her Majesty's Stationery Office. © Crown copyright. All rights reserved. No part of this publication may be reproduced, stored in a retrieval system, or transmitted in any form or by any means, electronic, mechanical, photocopying, recording, or otherwise, without the prior written permission of the Controller of Her Majesty's Stationery Office.

Rev	Rev. Date	Rev. Description	Drawn	Checked	Revised	Approved

PENNERREACH
RAPID BUS TRANSPORT THROUGH PENNINE LANCASHIRE


JACOBS
www.jacobs.com
CAPITA SYMONDS
CAPITA SYMONDS
www.capitasymonds.co.uk

Lancashire County Council
BLACKBURN
DARWEN
PENNINE REACH

Drawing Title
Clayton-le-Moors
Hare & Hounds Junction
Consultation Drawing
Sheet 2 of 2

Drawing number
B1827201/CON/007/02
Drawing title
Consultation Drawing
Scale
1:200 @ A1
Revision No.
DO NOT SCALE
Drawing status
DO NOT SCALE
Author
RB
Date

This drawing is not to be used in whole or part other than for the intended purpose and project as defined on the drawing. Refer to the contract for full terms and conditions.

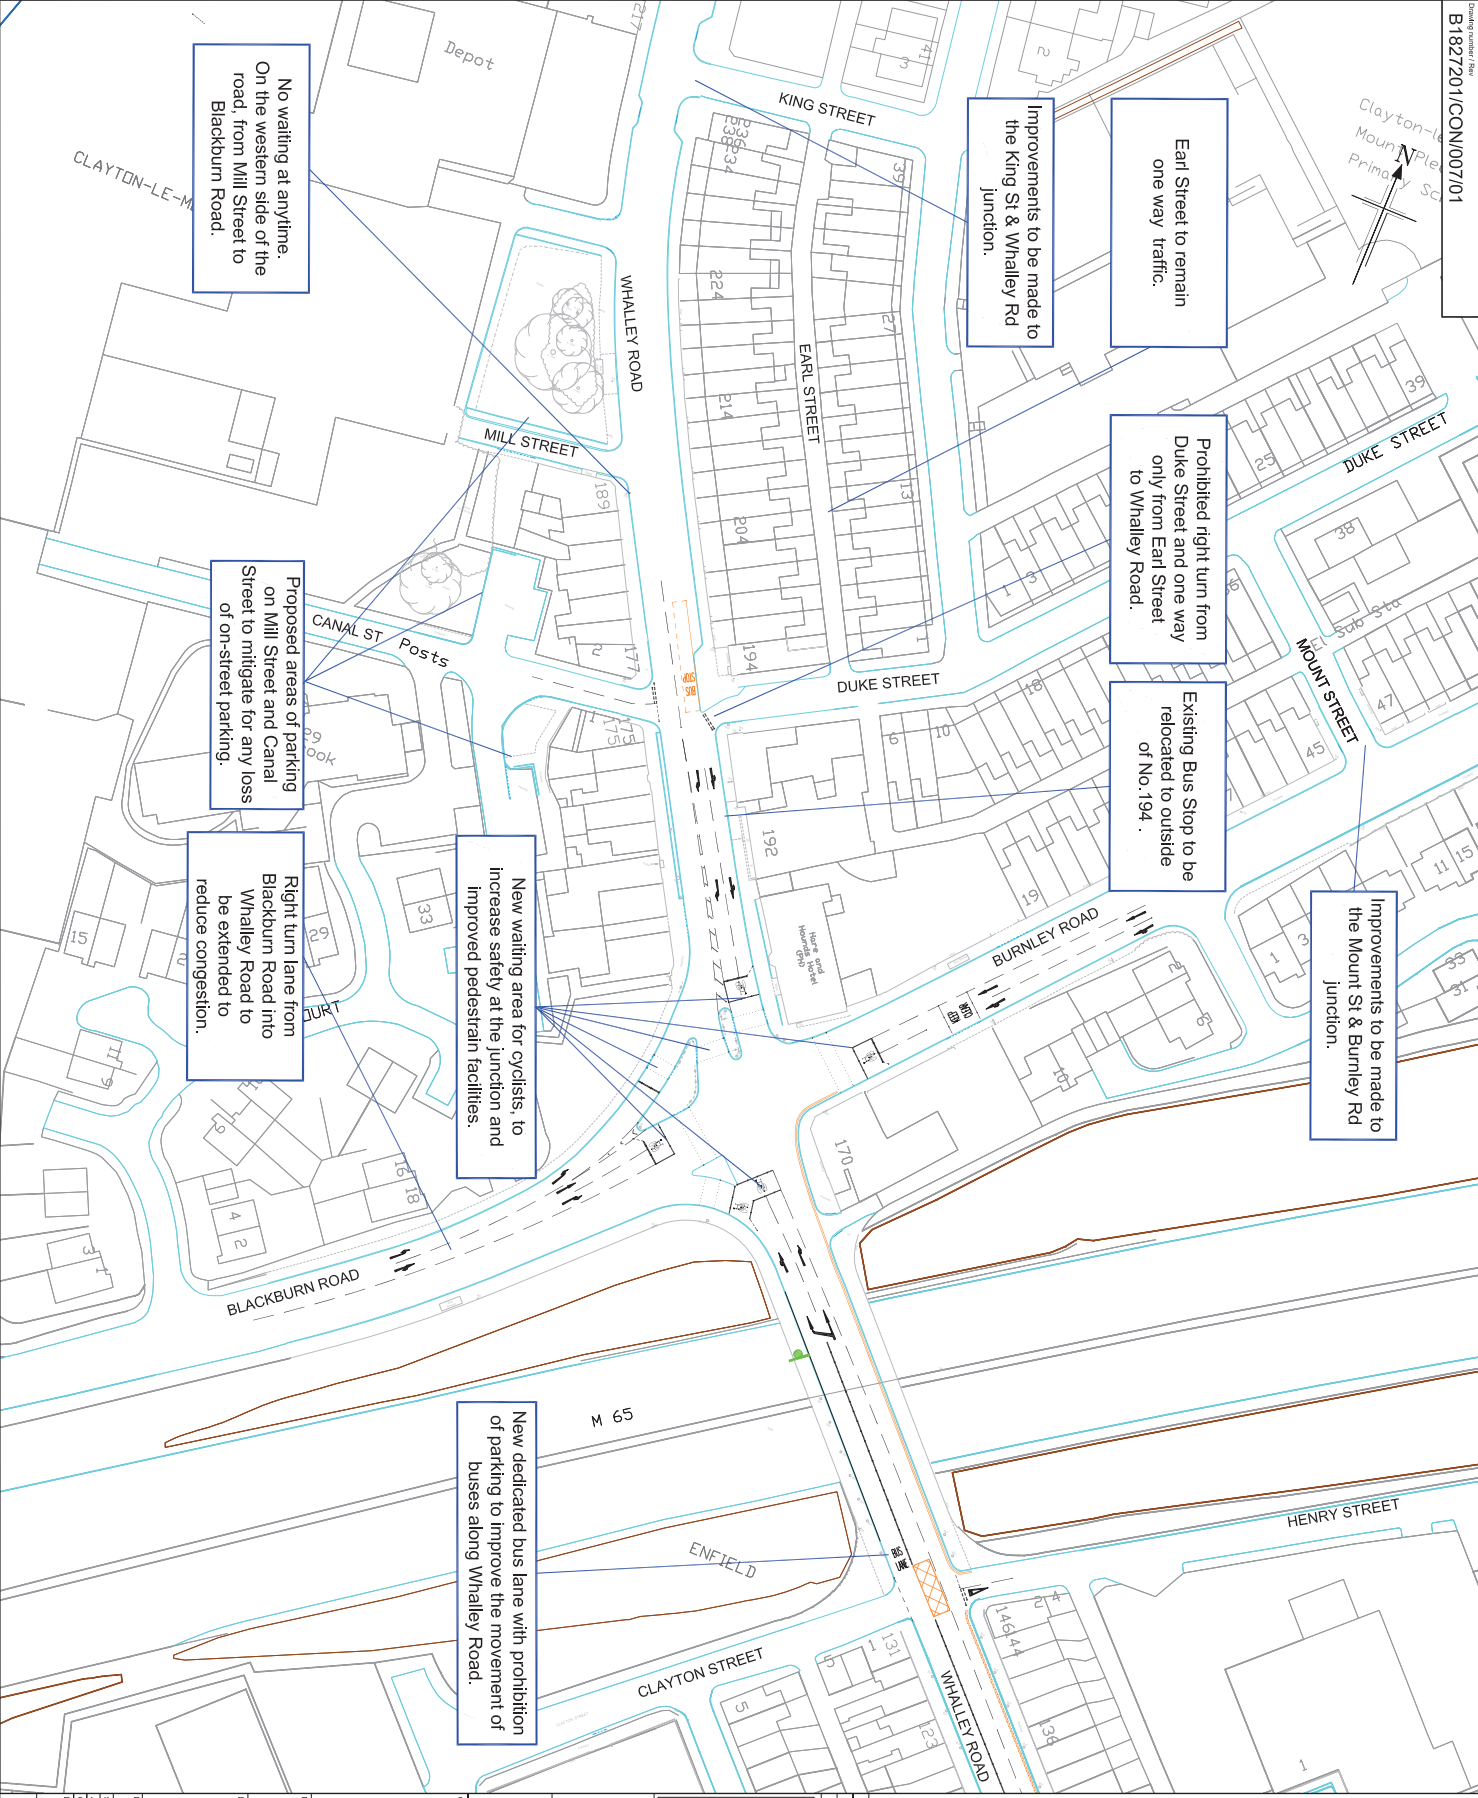

No waiting at anytime. On the western side of the road, from Mill Street to Blackburn Road.

Improvements to be made to the King St & Whalley Rd junction.

Earl Street to remain one way traffic.


Existing Bus Stop to be relocated to outside of No. 194.

Improvements to be made to the Mount St & Burnley Rd junction.

Proposed areas of parking on Mill Street and Canal Street to mitigate for any loss of on-street parking.

Right turn lane from Blackburn Road into Whalley Road to be extended to reduce congestion.

New waiting area for cyclists, to increase safety at the junction and improved pedestrian facilities.

New dedicated bus lane with prohibition of parking to improve the movement of buses along Whalley Road.

<p>Project: PENNINE REACH</p> <p>Client: Lancashire County Council</p> <p>Project: BLACKBURN DARWEN TRANSPORT SOLUTIONS</p>		<p>Consultation Drawing</p> <p>DO NOT SCALE</p> <p>Sheet: B1827201</p> <p>Sheet number: B1827201/CON/007/01</p> <p>Sheet 1 of 2</p>	
Lancashire County Council

BLACKBURN DARWEN TRANSPORT SOLUTIONS

JACOBS



www.capitasymonds.com

PENNERREACH

RAPID BUS TRANSPORT THROUGH PENNINE LANCASHIRE

Based on Ordnance Survey mapping with the permission of the Controller of Her Majesty's Stationery Office. © Crown Copyright. All rights reserved. No part of this publication may be reproduced, stored in a retrieval system, or transmitted, in any form or by any means, electronic, mechanical, photocopying, recording, or by any information storage and retrieval system, without the prior written permission of the Controller of Her Majesty's Stationery Office.

Lancashire County Council Licence No. LA100232320


This drawing is not to be used in whole or part other than for the intended purpose and project as defined on the drawing. Refer to the contract for full terms and conditions.