
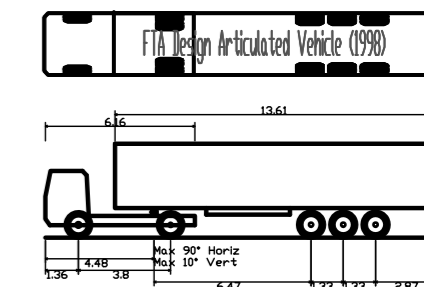
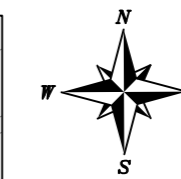
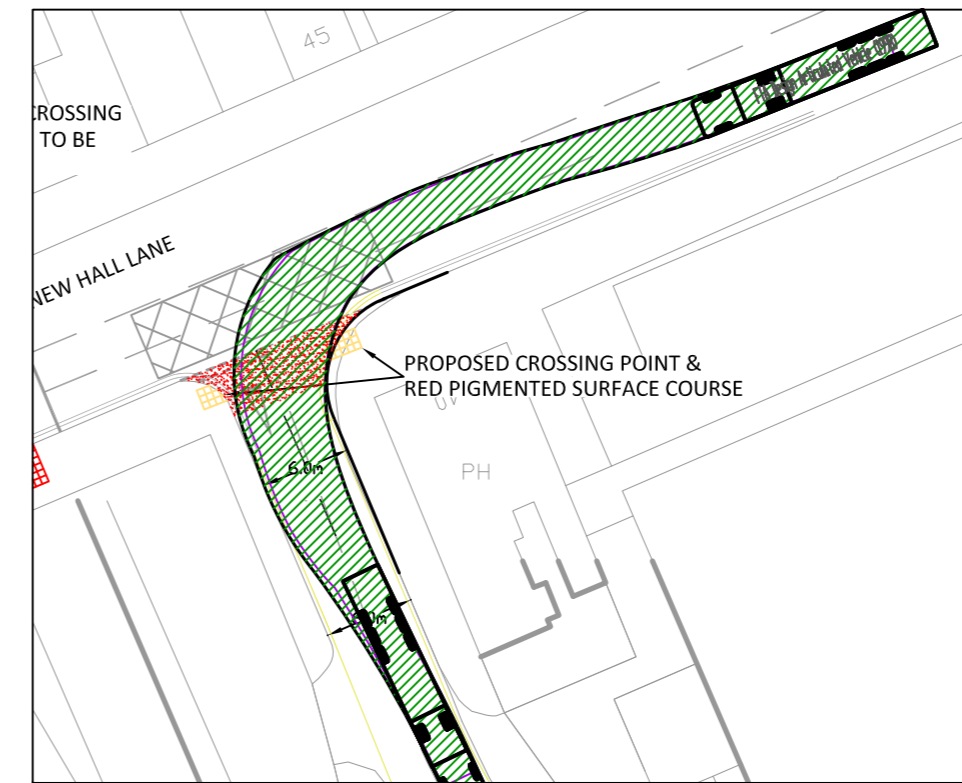


Z:\projects\0821 Eden Boys School, Preston\CAD\Croft Drawings\0821-04A.dwg

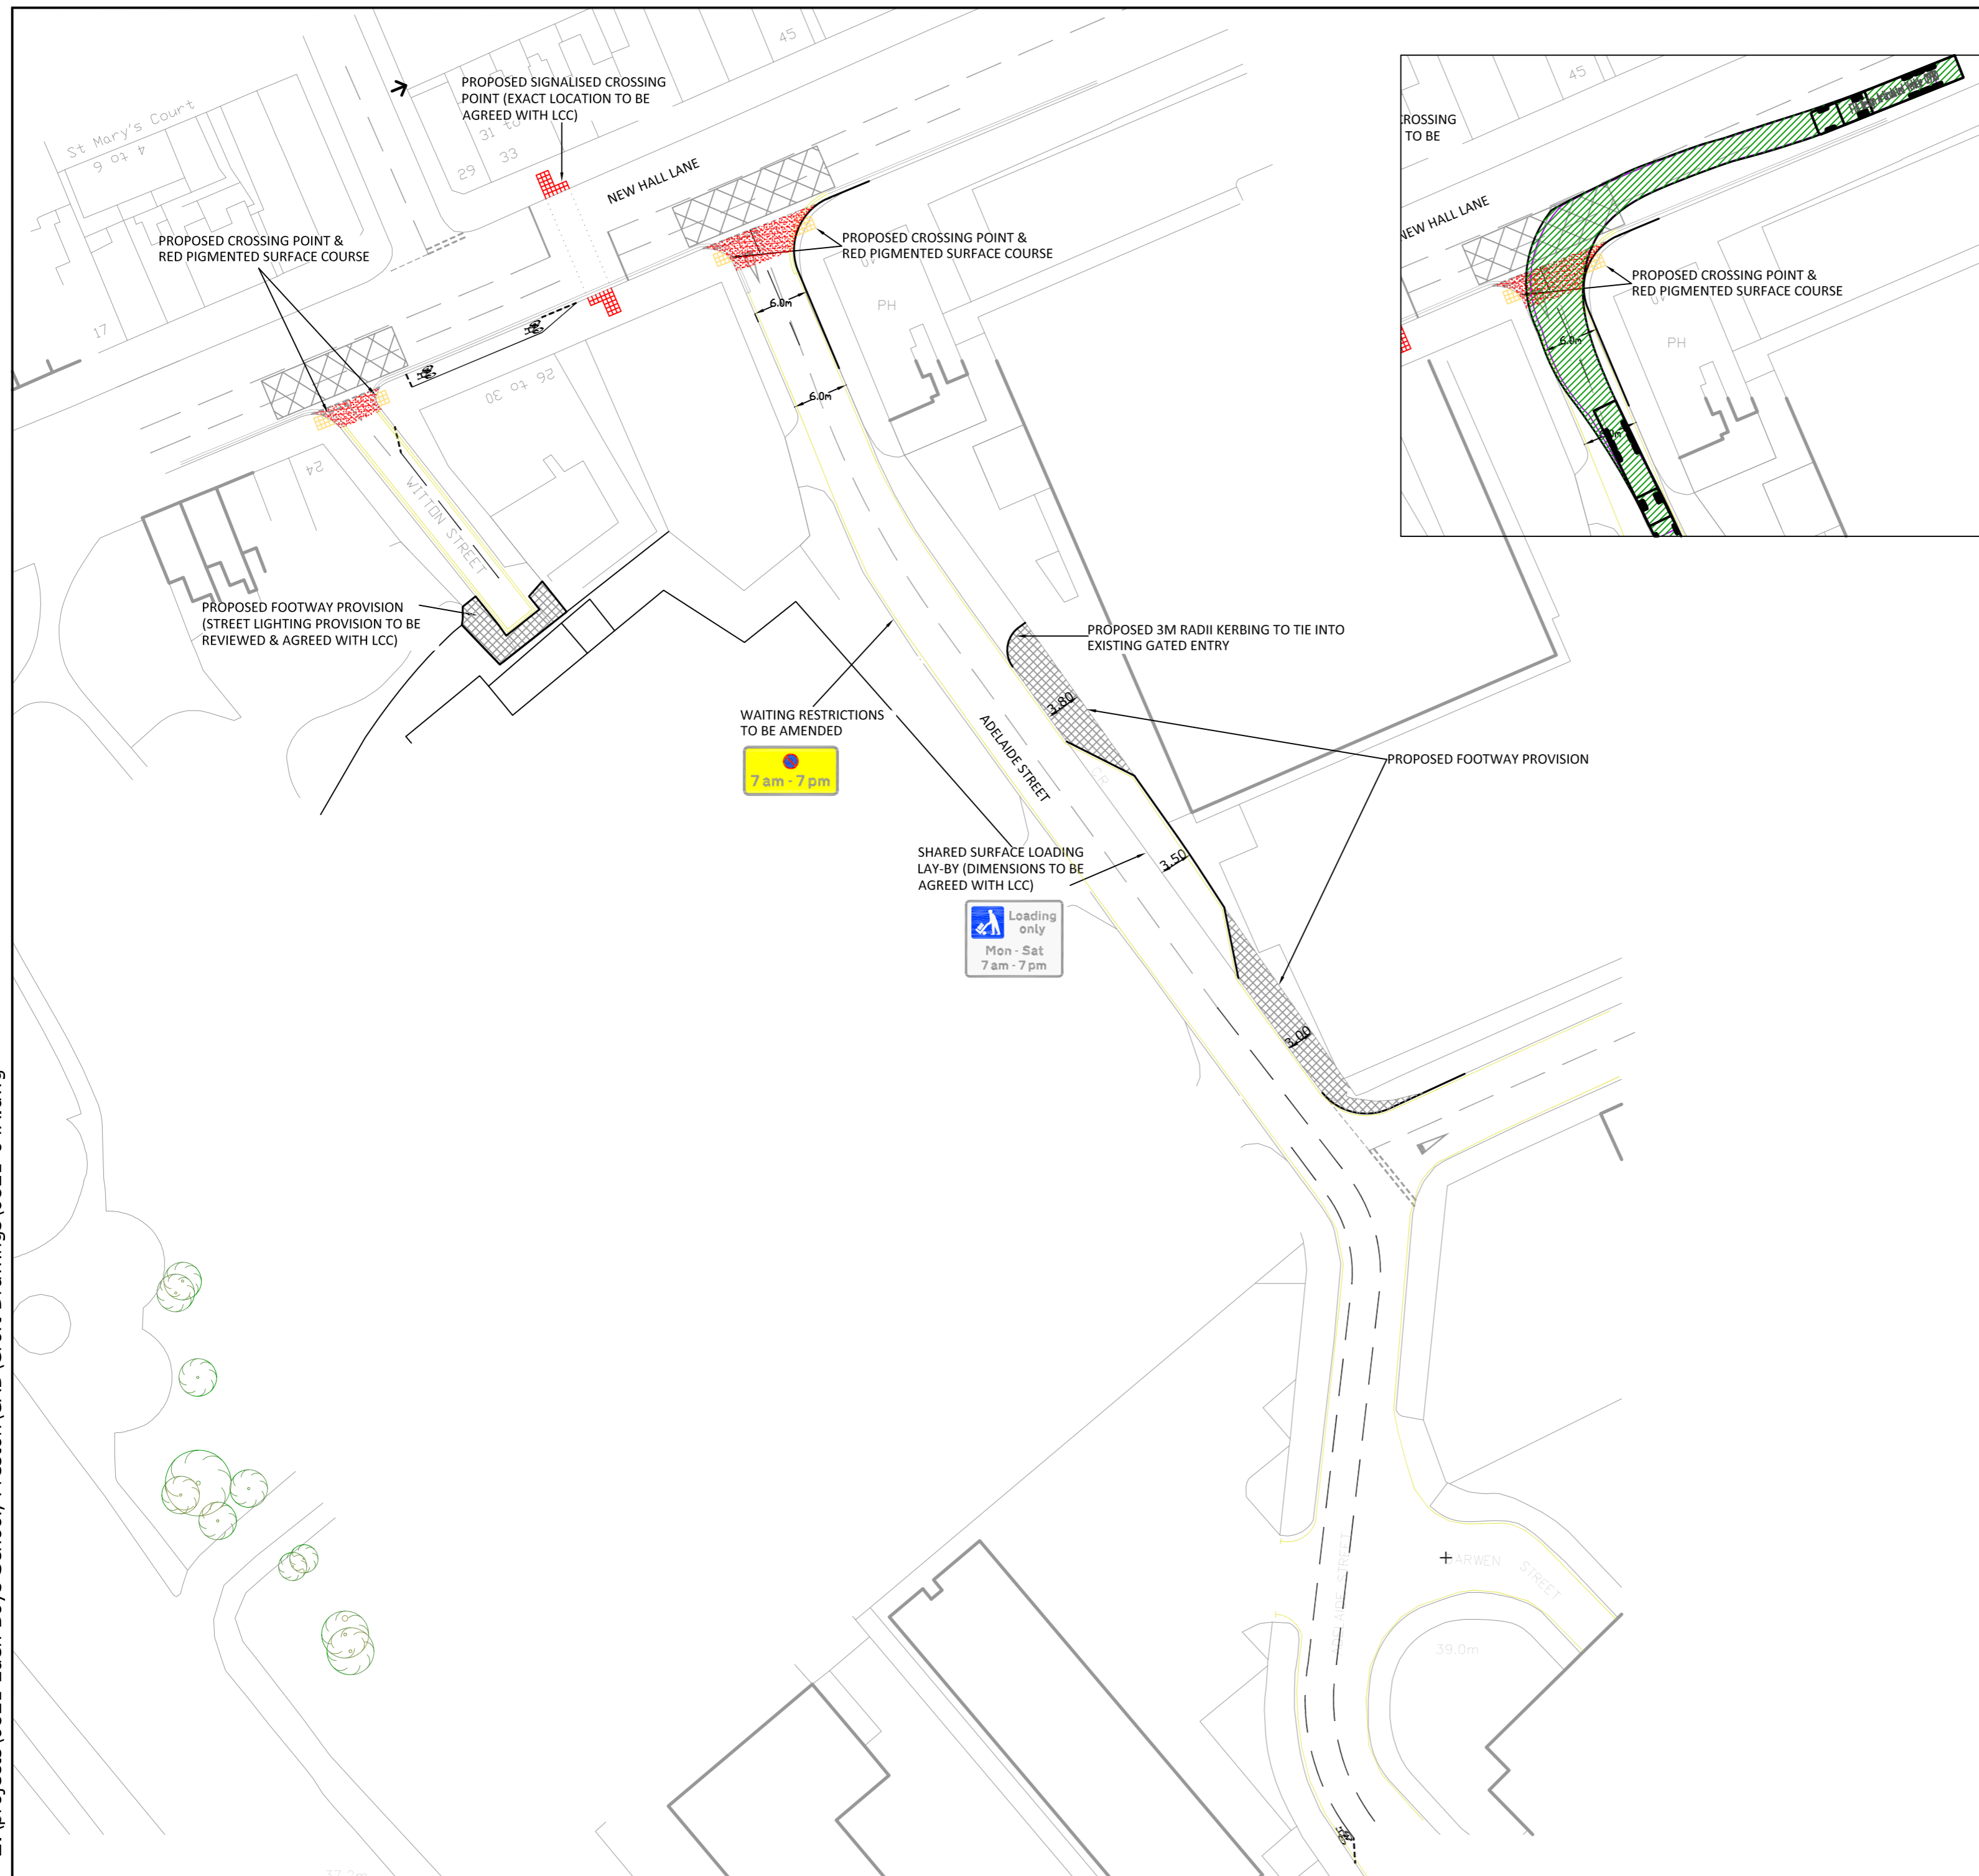

FTA Design Articulated Vehicle (1998)
 Overall Length 13.61m
 Overall Width 2.55m
 Overall Body Height 3.37m
 Min. Body Ground Clearance 0.315m
 Max. Track Width 2.470m
 Lock to Lock Time 3.00s
 Kerb to Kerb Turning Radius 6.550m

REV.	DETAILS	DRAWN	CHECKED	DATE

CLIENT:
EDUCATION FUNDING AGENCY

PROJECT:
EDEN BOYS SCHOOL, PRESTON

DRAWING TITLE:
PROPOSED HIGHWAY IMPROVEMENTS

SCALES:
1:500 @ A2

DRAWN: JC CHECKED: TR DATE: 09.06.2015

9 Jordan Street,
 Manchester,
 M15 4PY
 Email: info@crofts.co.uk
 Tel: 0161 667 3746
 Web: www.crofts.co.uk



DRAWING NUMBER: **0821-04** REVISION: **A**