

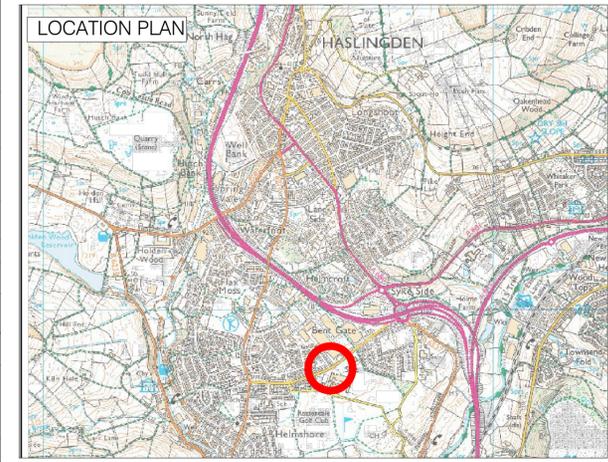


Based on Ordnance Survey Mapping with the Permission of the Controller of Her Majesty's Stationary Office Crown Copyright. Unauthorised reproduction infringes Crown Copyright and may lead to prosecution or civil proceedings. OS License 100023320.

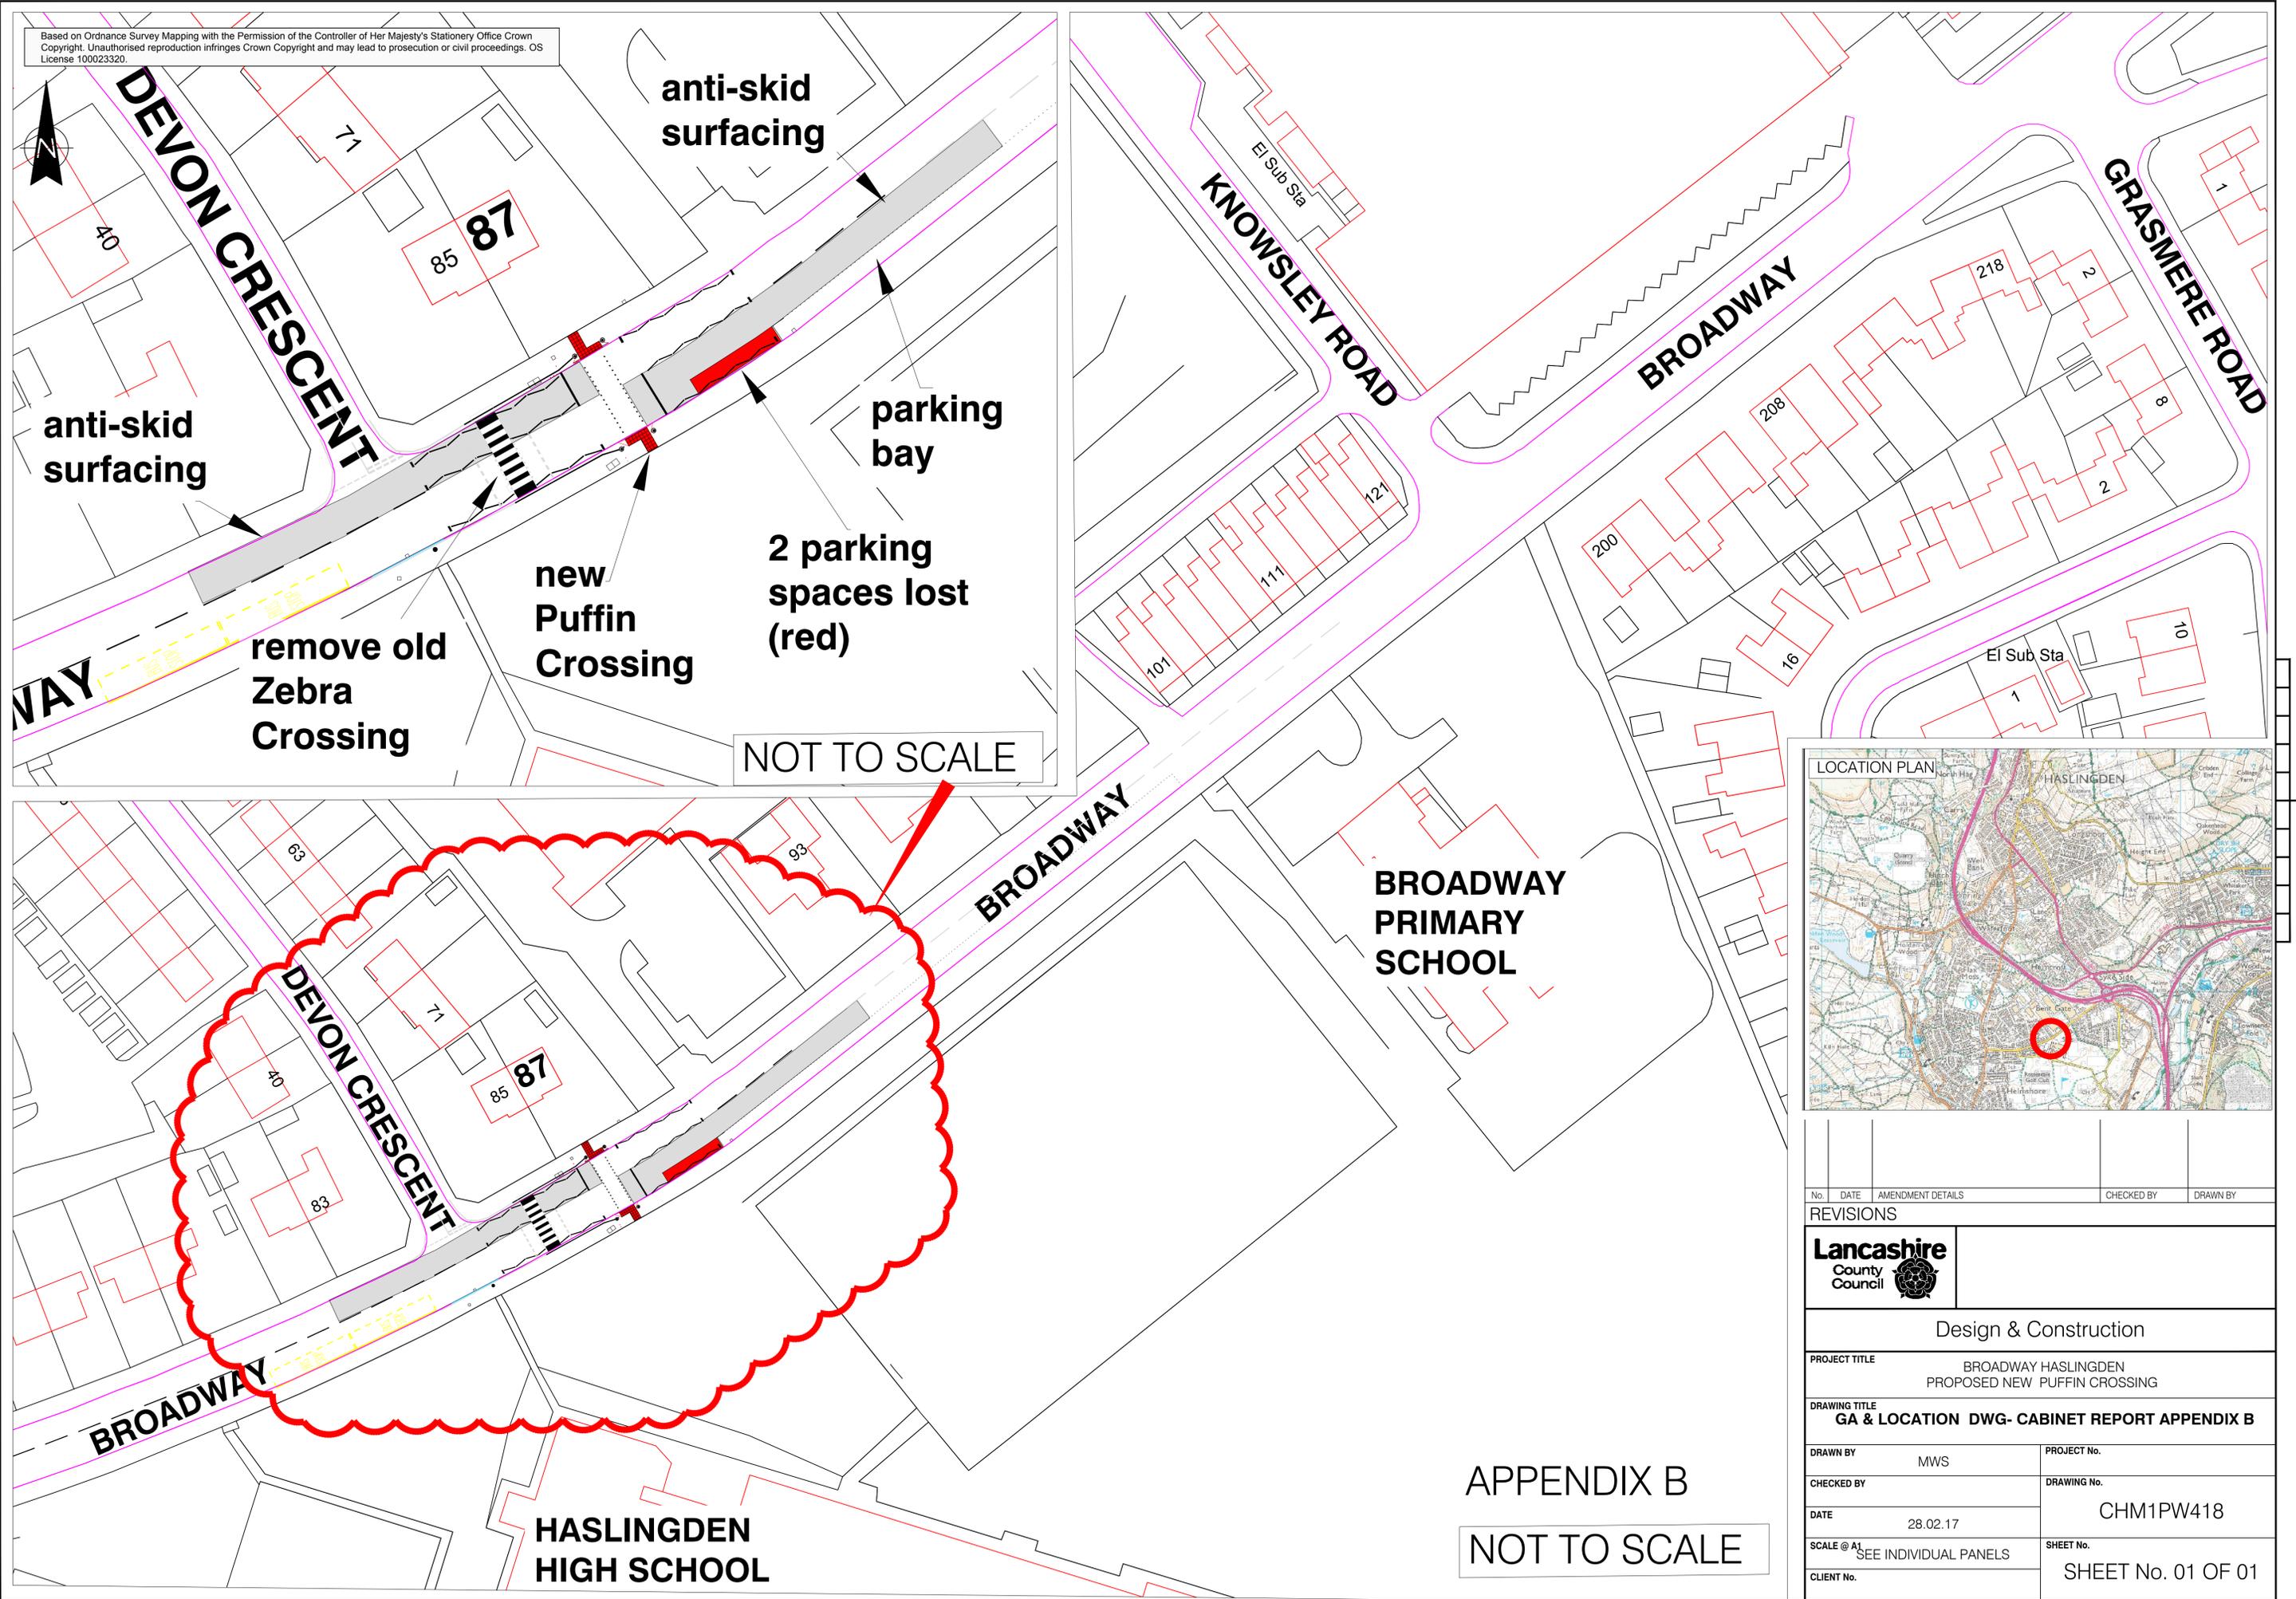

| No. | DATE | AMENDMENT DETAILS | CHECKED BY | DRAWN BY |
|-----------|------|-------------------|------------|----------|
| REVISIONS | | | | |

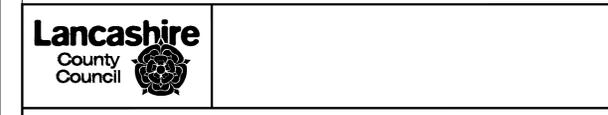

Design & Construction

PROJECT TITLE
BROADWAY HASLINGDEN
PROPOSED NEW PUFFIN CROSSING

DRAWING TITLE
GA & LOCATION DWG- CABINET REPORT APPENDIX B

| | |
|-------------------------------------|---------------------------------|
| DRAWN BY MWS | PROJECT No. CHM1PW418 |
| CHECKED BY | DRAWING No. |
| DATE 28.02.17 | SHEET No. SHEET No. 01 OF 01 |
| SCALE @ A1 SEE INDIVIDUAL PANELS | |
| CLIENT No. | |

APPENDIX B
NOT TO SCALE