


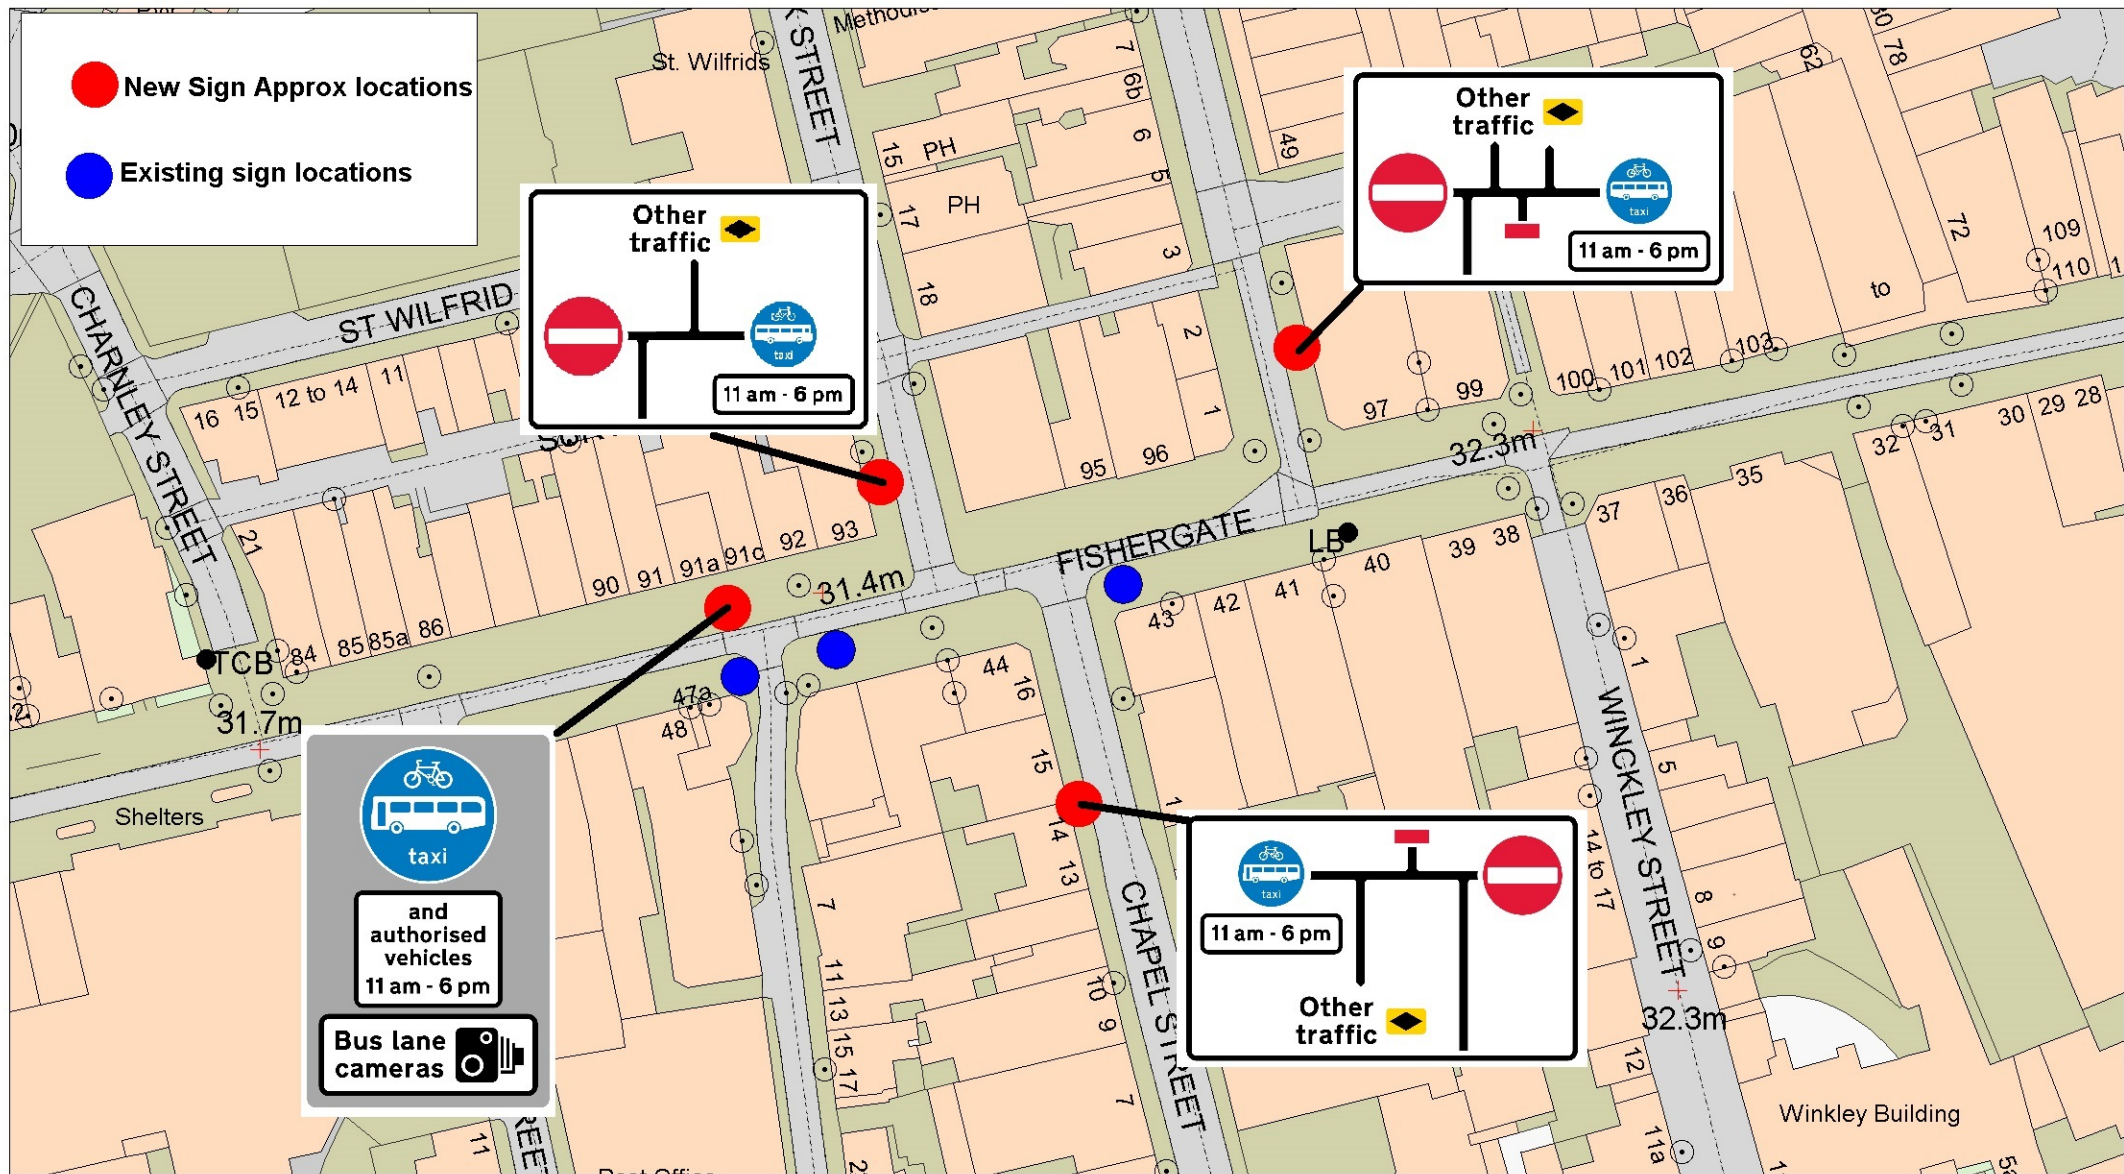

Proposed new signs



+ Crown copyright. All rights reserved.
Lancashire County Council
License No. 2000

Community Services
Phil Barrett
Director Community Services

P.O. Box 100, County Hall,
PRESTON PR1 0LD

SCALE	1 : 1000
DATE	24/03/2017
DRAWING No.	1
DRAWN BY	PAB
	Scale with care as distortion may occur