


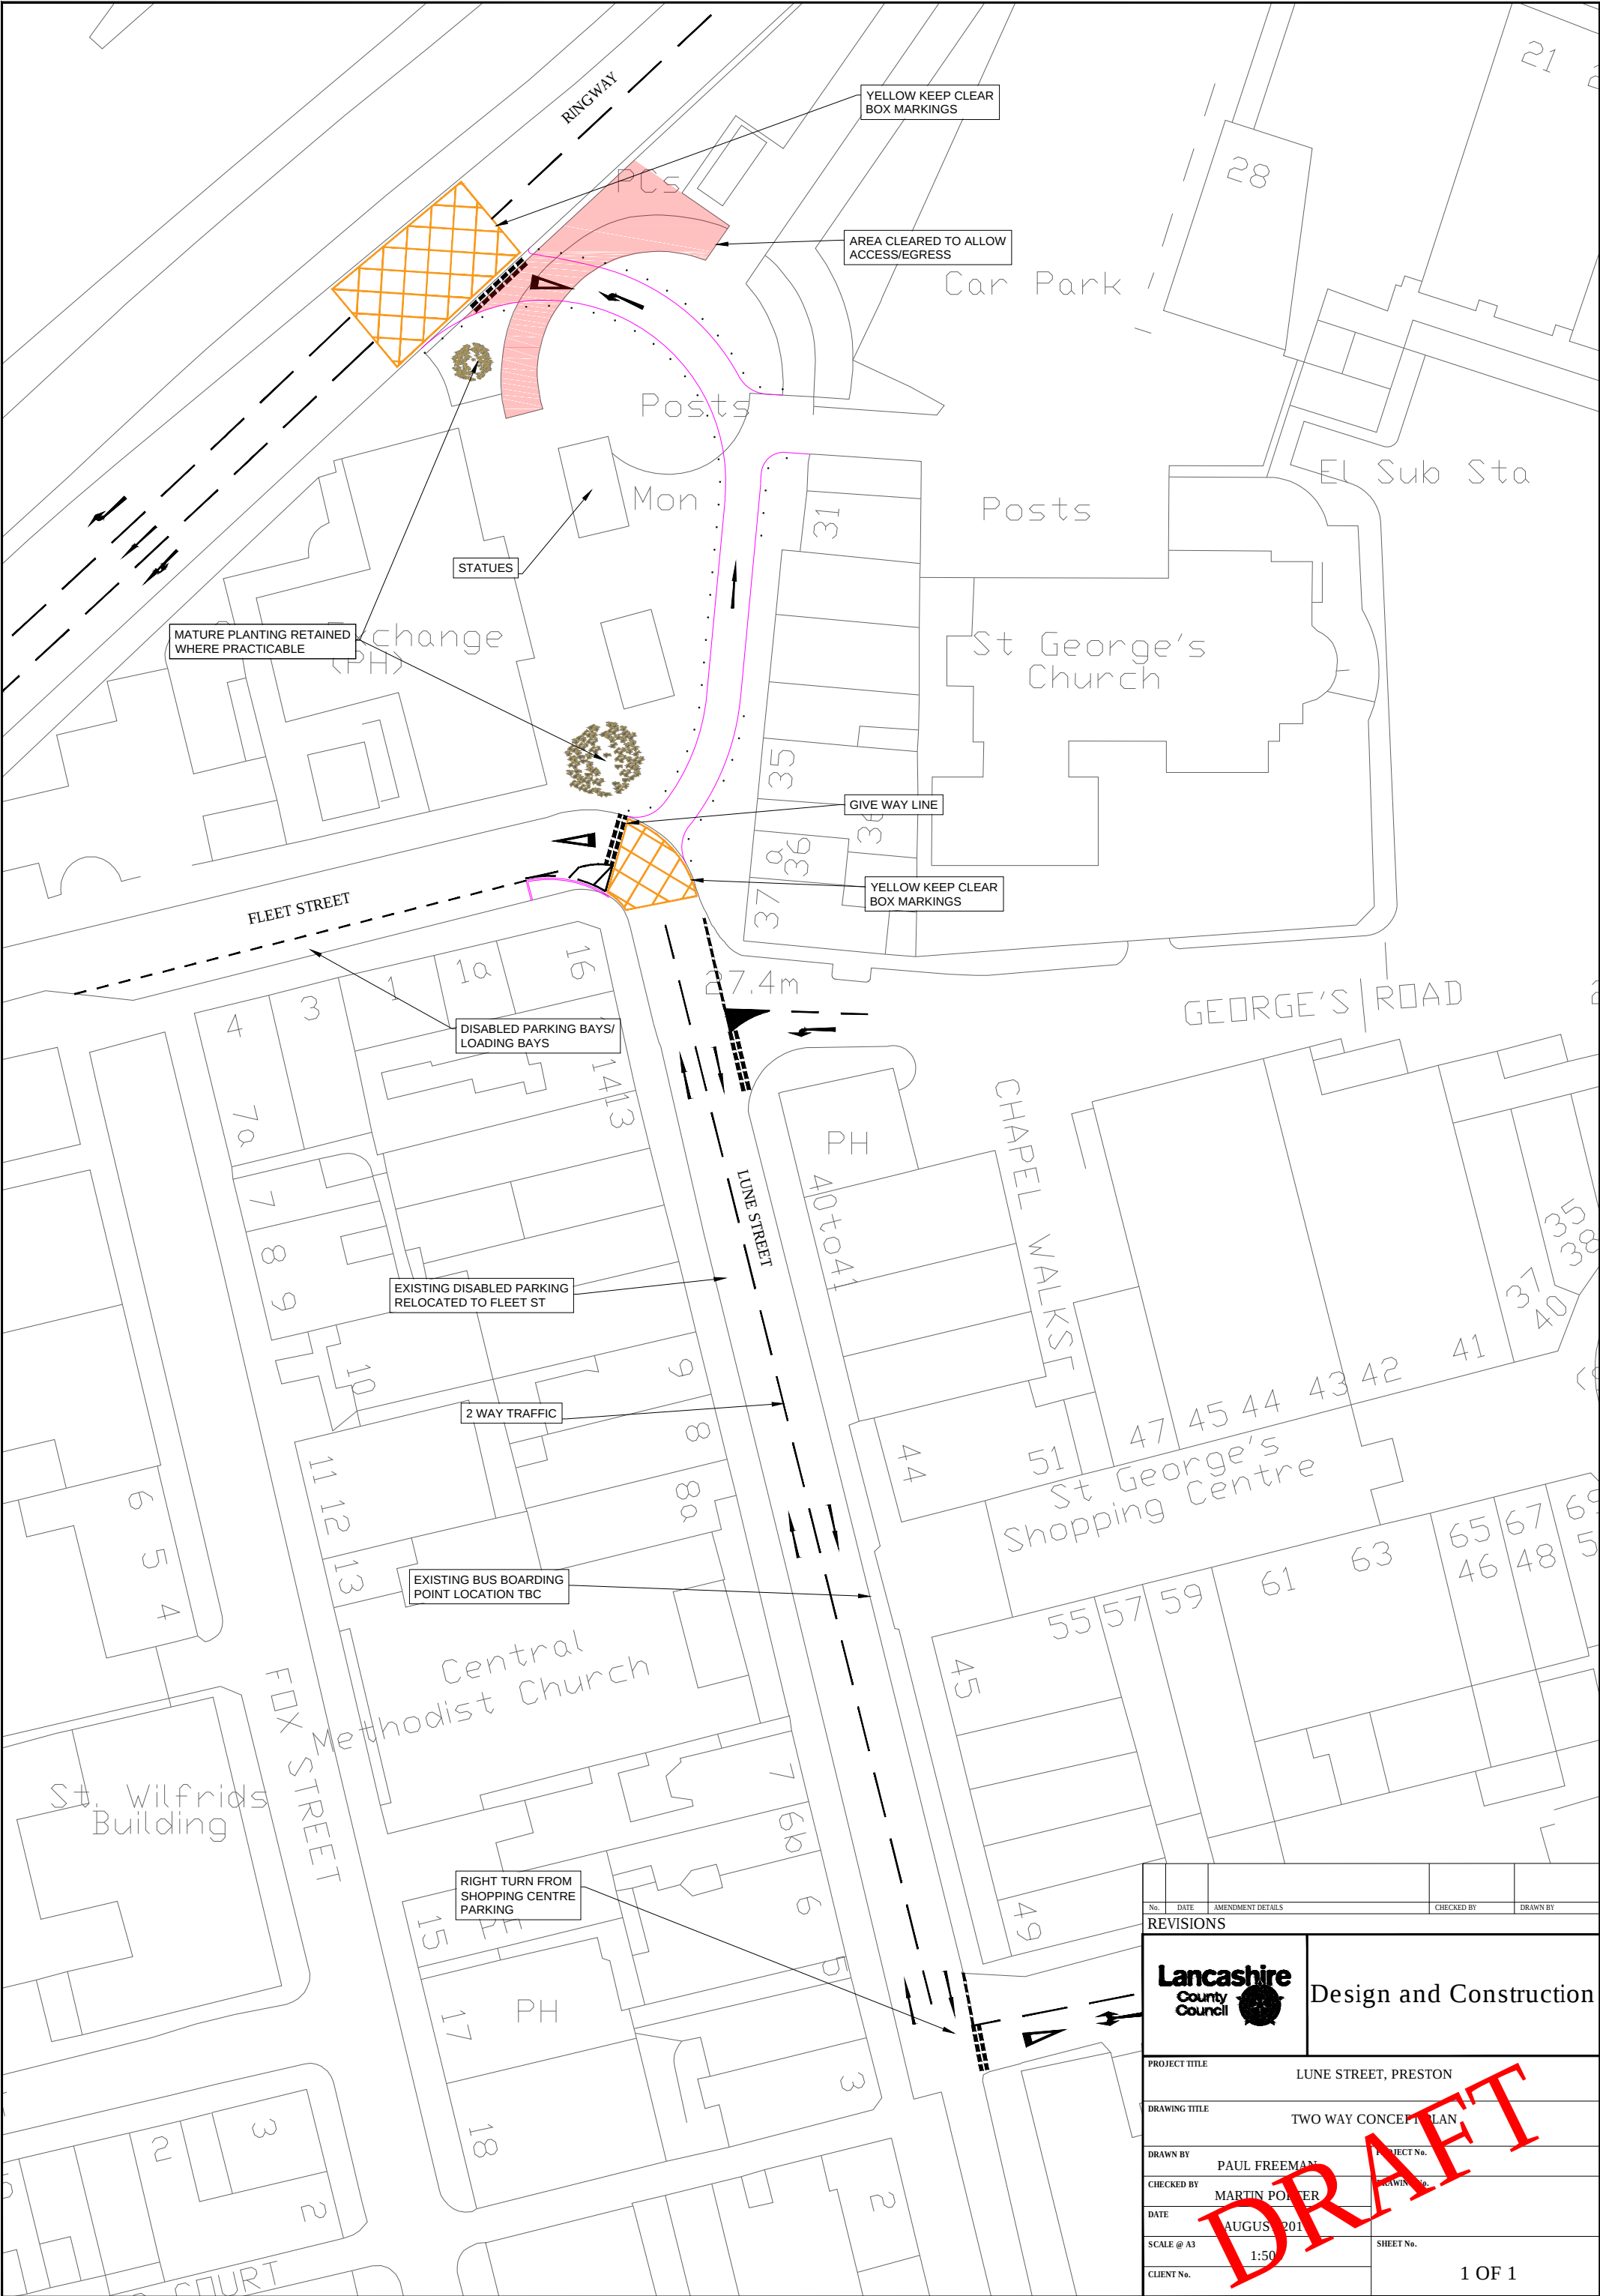

No.	DATE	AMENDMENT DETAILS	CHECKED BY	DRAWN BY
REVISIONS				
PROJECT TITLE			LUNE STREET, PRESTON	
DRAWING TITLE			TWO WAY CONCEPT PLAN	
DRAWN BY			PAUL FREEMAN	PROJECT No.
CHECKED BY			MARTIN POWER	DRAWING No.
DATE			AUGUST 2011	
SCALE @ A3			1:50	SHEET No.
CLIENT No.				1 OF 1