


"Based on Ordnance Survey mapping with the permission of the Controller of Her Majesty's Stationary Office. © Crown copyright. Unauthorised reproduction infringes Crown copyright and may lead to prosecution or civil proceedings.
Lancashire County Council Licence No. LA100023320

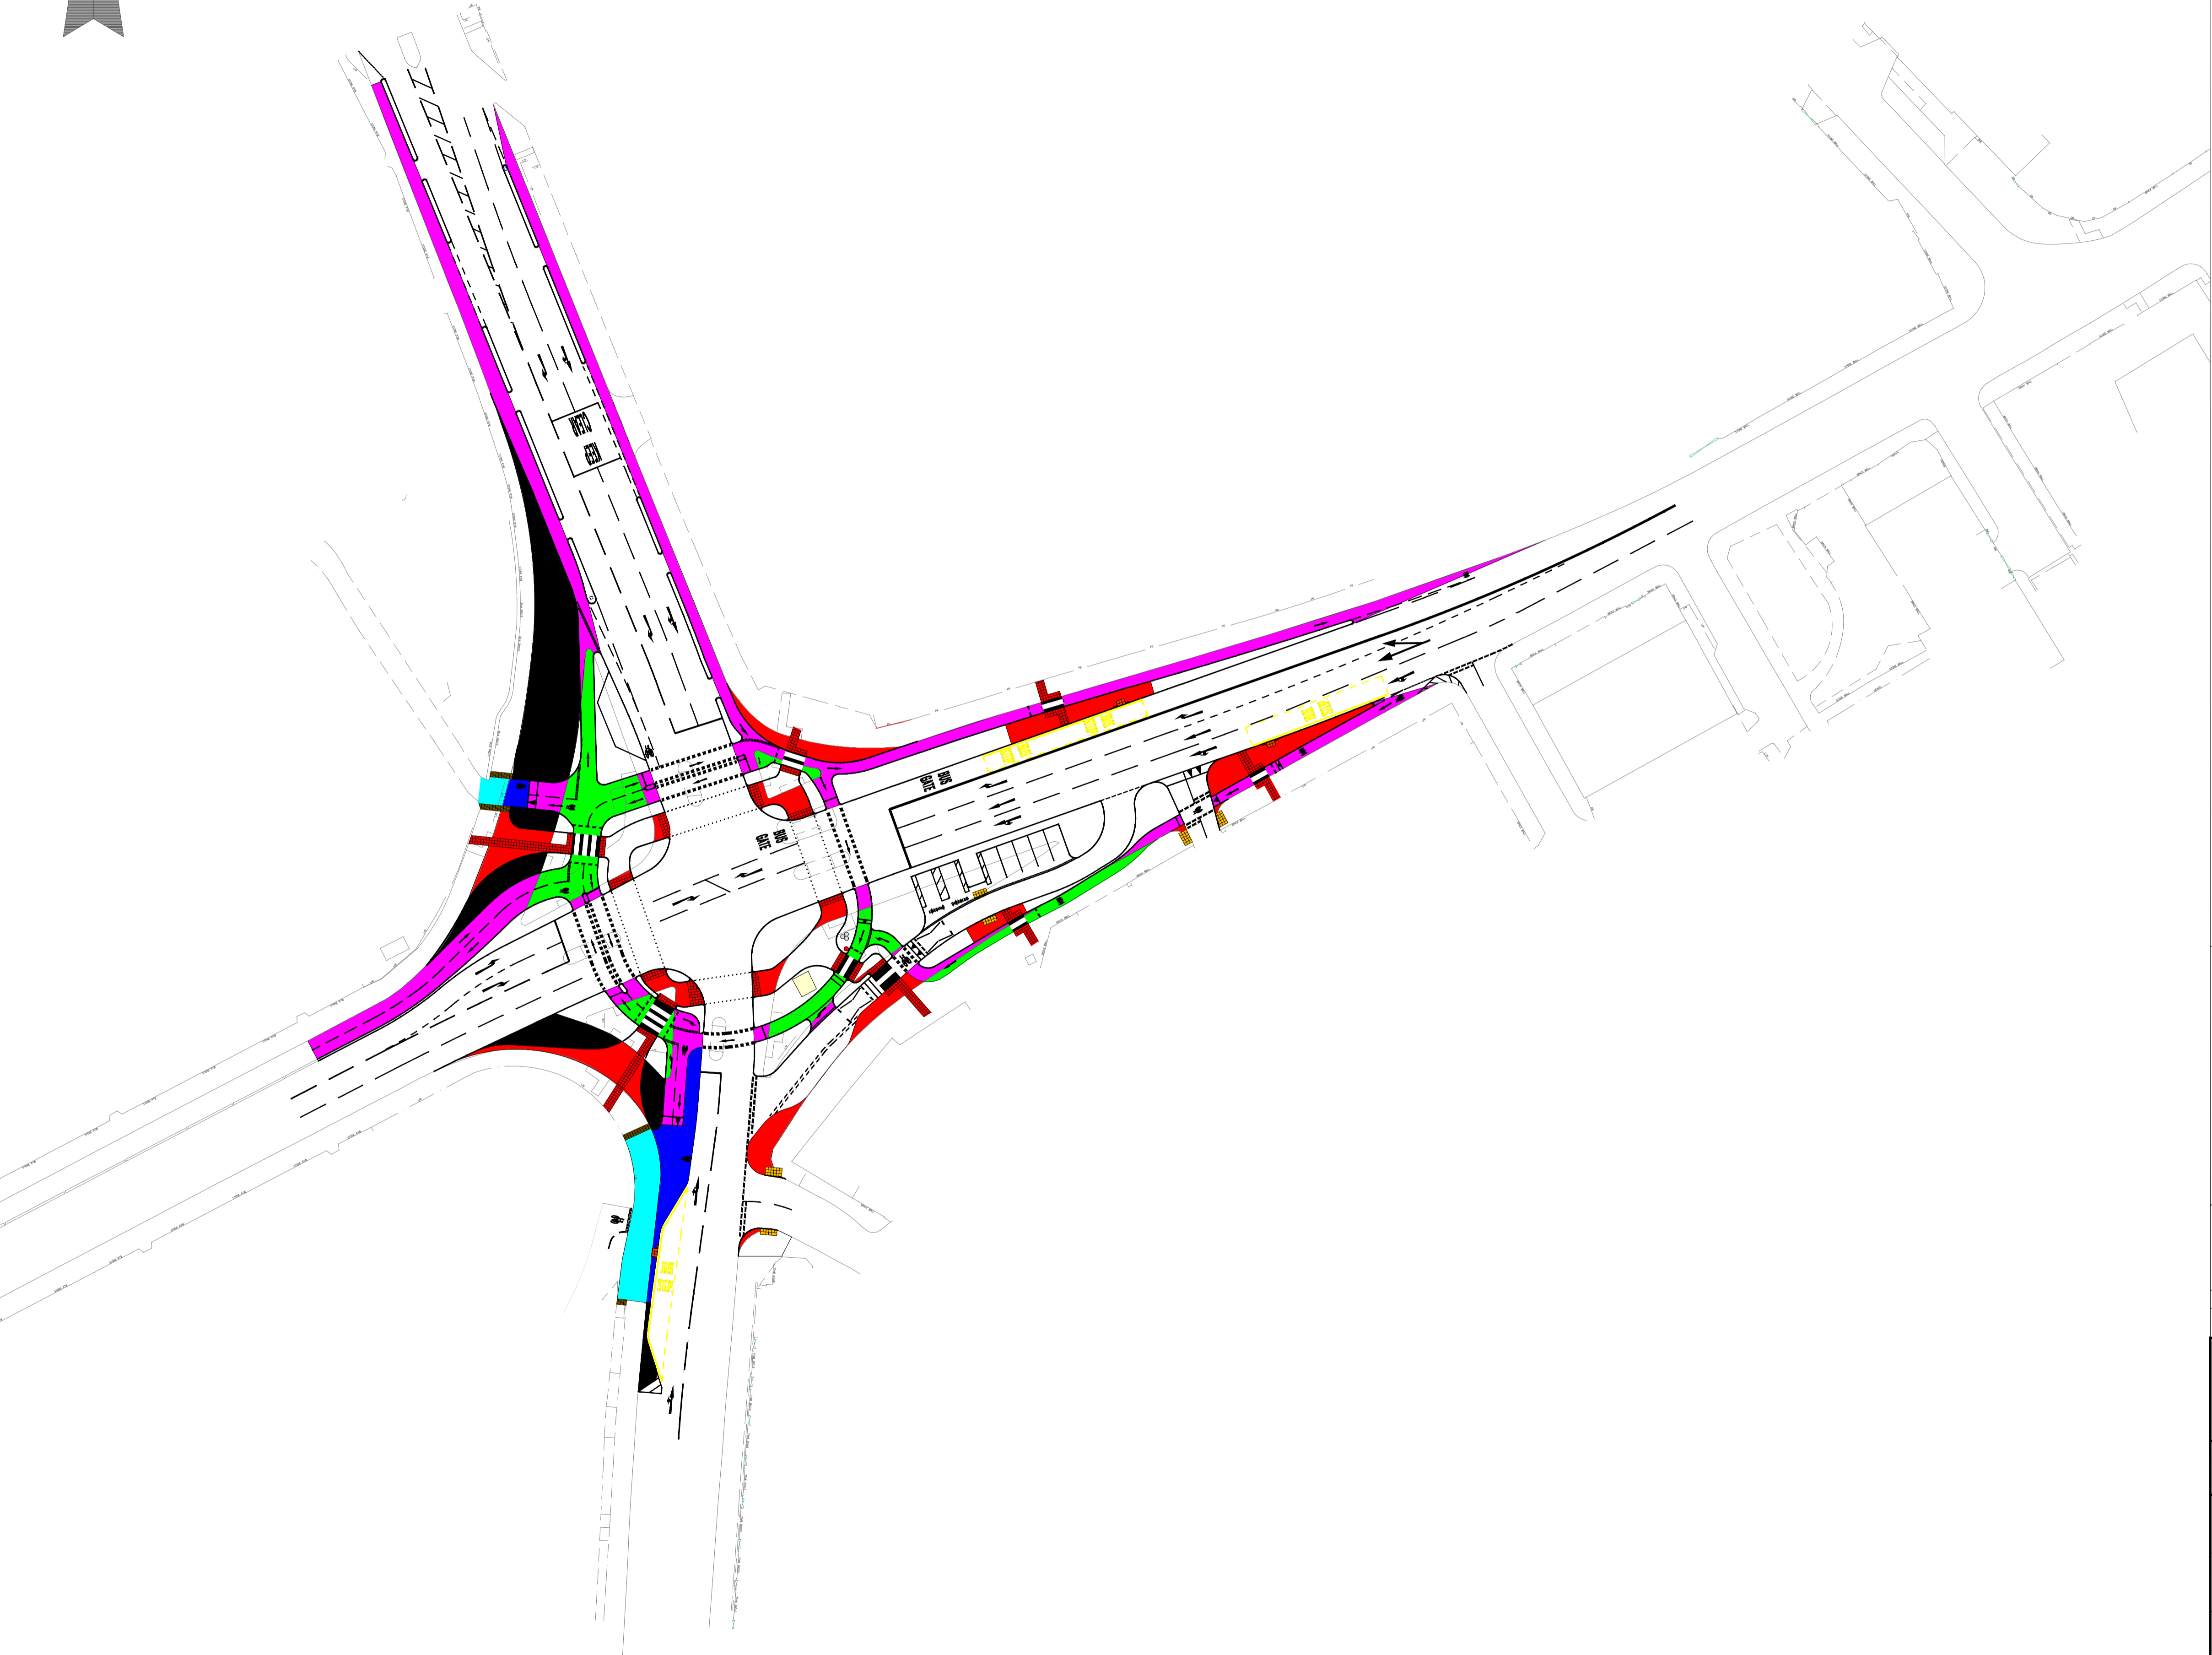


- Removal of Footway and Implementation of Cycle Track without Public Right Of Way On Foot
- Removal of Carriageway and Implementation of Cycle Track without Public Right Of Way On Foot
- Removal of Carriageway and Implementation of Footway
- Removal of Carriageway and Implementation of Cycle Track with Public Right Of Way On Foot
- Implementation of Cycle Track with Public Right Of Way On Foot
- Removal of Carriageway

Notes

Where any construction drawings vary from this general arrangement, the relevant construction drawing should always supercede this drawing

No.	DATE	AMENDMENT DETAILS	CHECKED BY	DRAWN BY

REVISIONS	
	Design and Construction

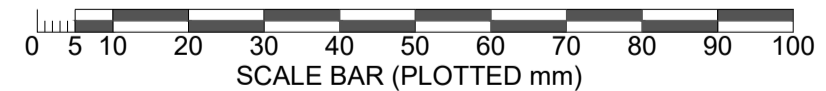

PROJECT TITLE		Active Travel Fund Tranche 2 Penwortham to Preston Cycle Superhighway	
DRAWING TITLE		Broadgate Junction Designation of Footway, Carriageway and Cycle Track	
DRAWN BY	W.Thackeray	DATE	May 22
CHECKED BY		DRAWING No.	0100-02
PROJECT No.		SHEET No.	1 of 1
SCALE @ A1	1:500	REVISION	
		ISSUE PURPOSE	